
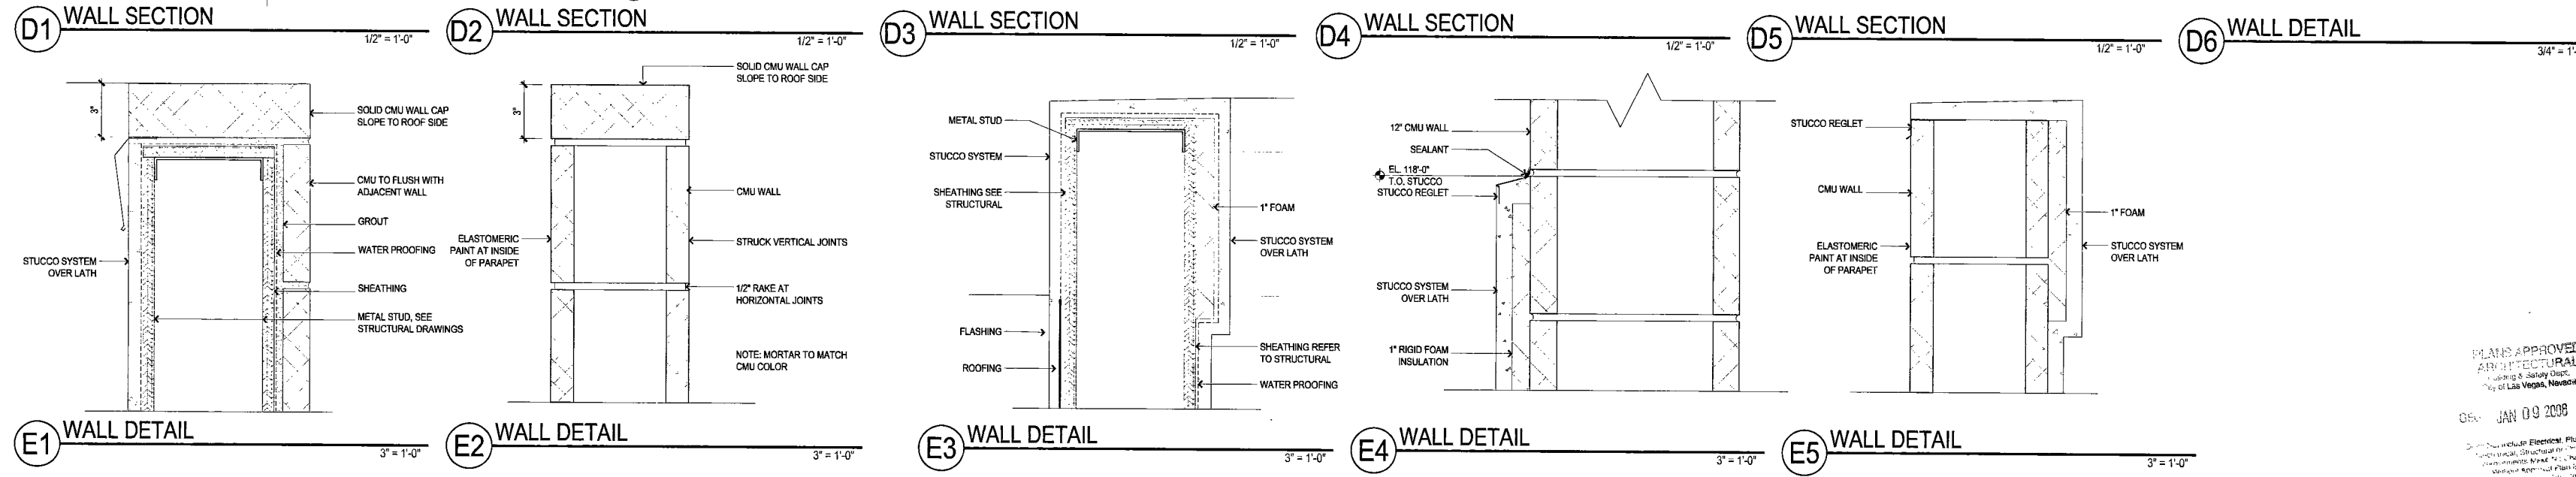


KEY NOTES

1. CONCRETE SIDEWALK, SEE CIVIL.
2. COMPACTED SOIL AND GRANULAR FILL, SEE SOILS REPORT.
3. CONCRETE SLAB OVER VAPOR BARRIER, SEE STRUCTURAL DRAWINGS.
4. CONCRETE FOUNDATION, SEE STRUCTURAL DRAWINGS.
5. 8" CMU WITH PERLITE INSULATION AND 3/8" METAL STUDS FURR OUT WITH BATT INSULATION (AT CONDITIONED/UNCONDITIONED LOCATIONS).
6. 12" CMU WITH PERLITE INSULATION (AT CONDITIONED/UNCONDITIONED LOCATIONS).
7. STUCCO SYSTEM OVER LATH OVER 2" RIGID OVER CMU.
8. METAL STUDS, SEE STRUCTURAL.
9. STUCCO SYSTEM OVER 8" CMU WALL WITH PERLITE INSULATION AT CONDITIONED/UNCONDITIONED LOCATIONS.
10. STEEL BEAM, SEE STRUCTURAL DRAWINGS.
11. JOIST SEE STRUCTURAL DRAWINGS.
12. MEMBRANE ROOFING OVER UNDERLAYMENT OVER R-38 MINIMUM INSULATION OVER METAL DECK.
13. BATT INSULATION.
14. DOOR/WINDOW SYSTEM, SEE DOOR SCHEDULE AND WINDOW TYPES.
15. FIRE TREATED WOOD BLOCKWOOD NAILER.
16. WOOD FLOORING SYSTEM.
17. FLASHING/COUNTER FLASHING LAIN IN BLOCK COURSE WHERE OCCURS.
18. CONCRETE COLUMN SURROUND WITH EXPOSED DECORATIVE AGGREGATE.
19. STEEL COLUMN.
20. CURVED STANDING SEAM ROOF OVER METAL GIRTS.
21. EYEBROW, SEE DS/A451.
22. 5/8" GYPSUM BOARD OVER 3-5/8" METAL STUDS AT 16" O.C. WITH BATT INSULATION. PAINT AND FINISH GYP BOARD PER SPECIFICATIONS.
23. RAIN WATER LEADER.
24. STUCCO SYSTEM OVER LATH, OVER 1" RIGID ATTACHED TO CMU.
25. NOT USED.
26. NOT USED.
27. CONCRETE OVER METAL DECK, SEE STRUCTURAL.
28. CMU VENEER, SEE STRUCTURAL.
29. STEEL KICKER, REFER TO STRUCTURAL.
30. 1/2" Z PLURINS AT 4' O.C.
31. 1" CHAMFER.
32. GYP. BOARD CEILING SYSTEM.
33. LAY IN CEILING SYSTEM.

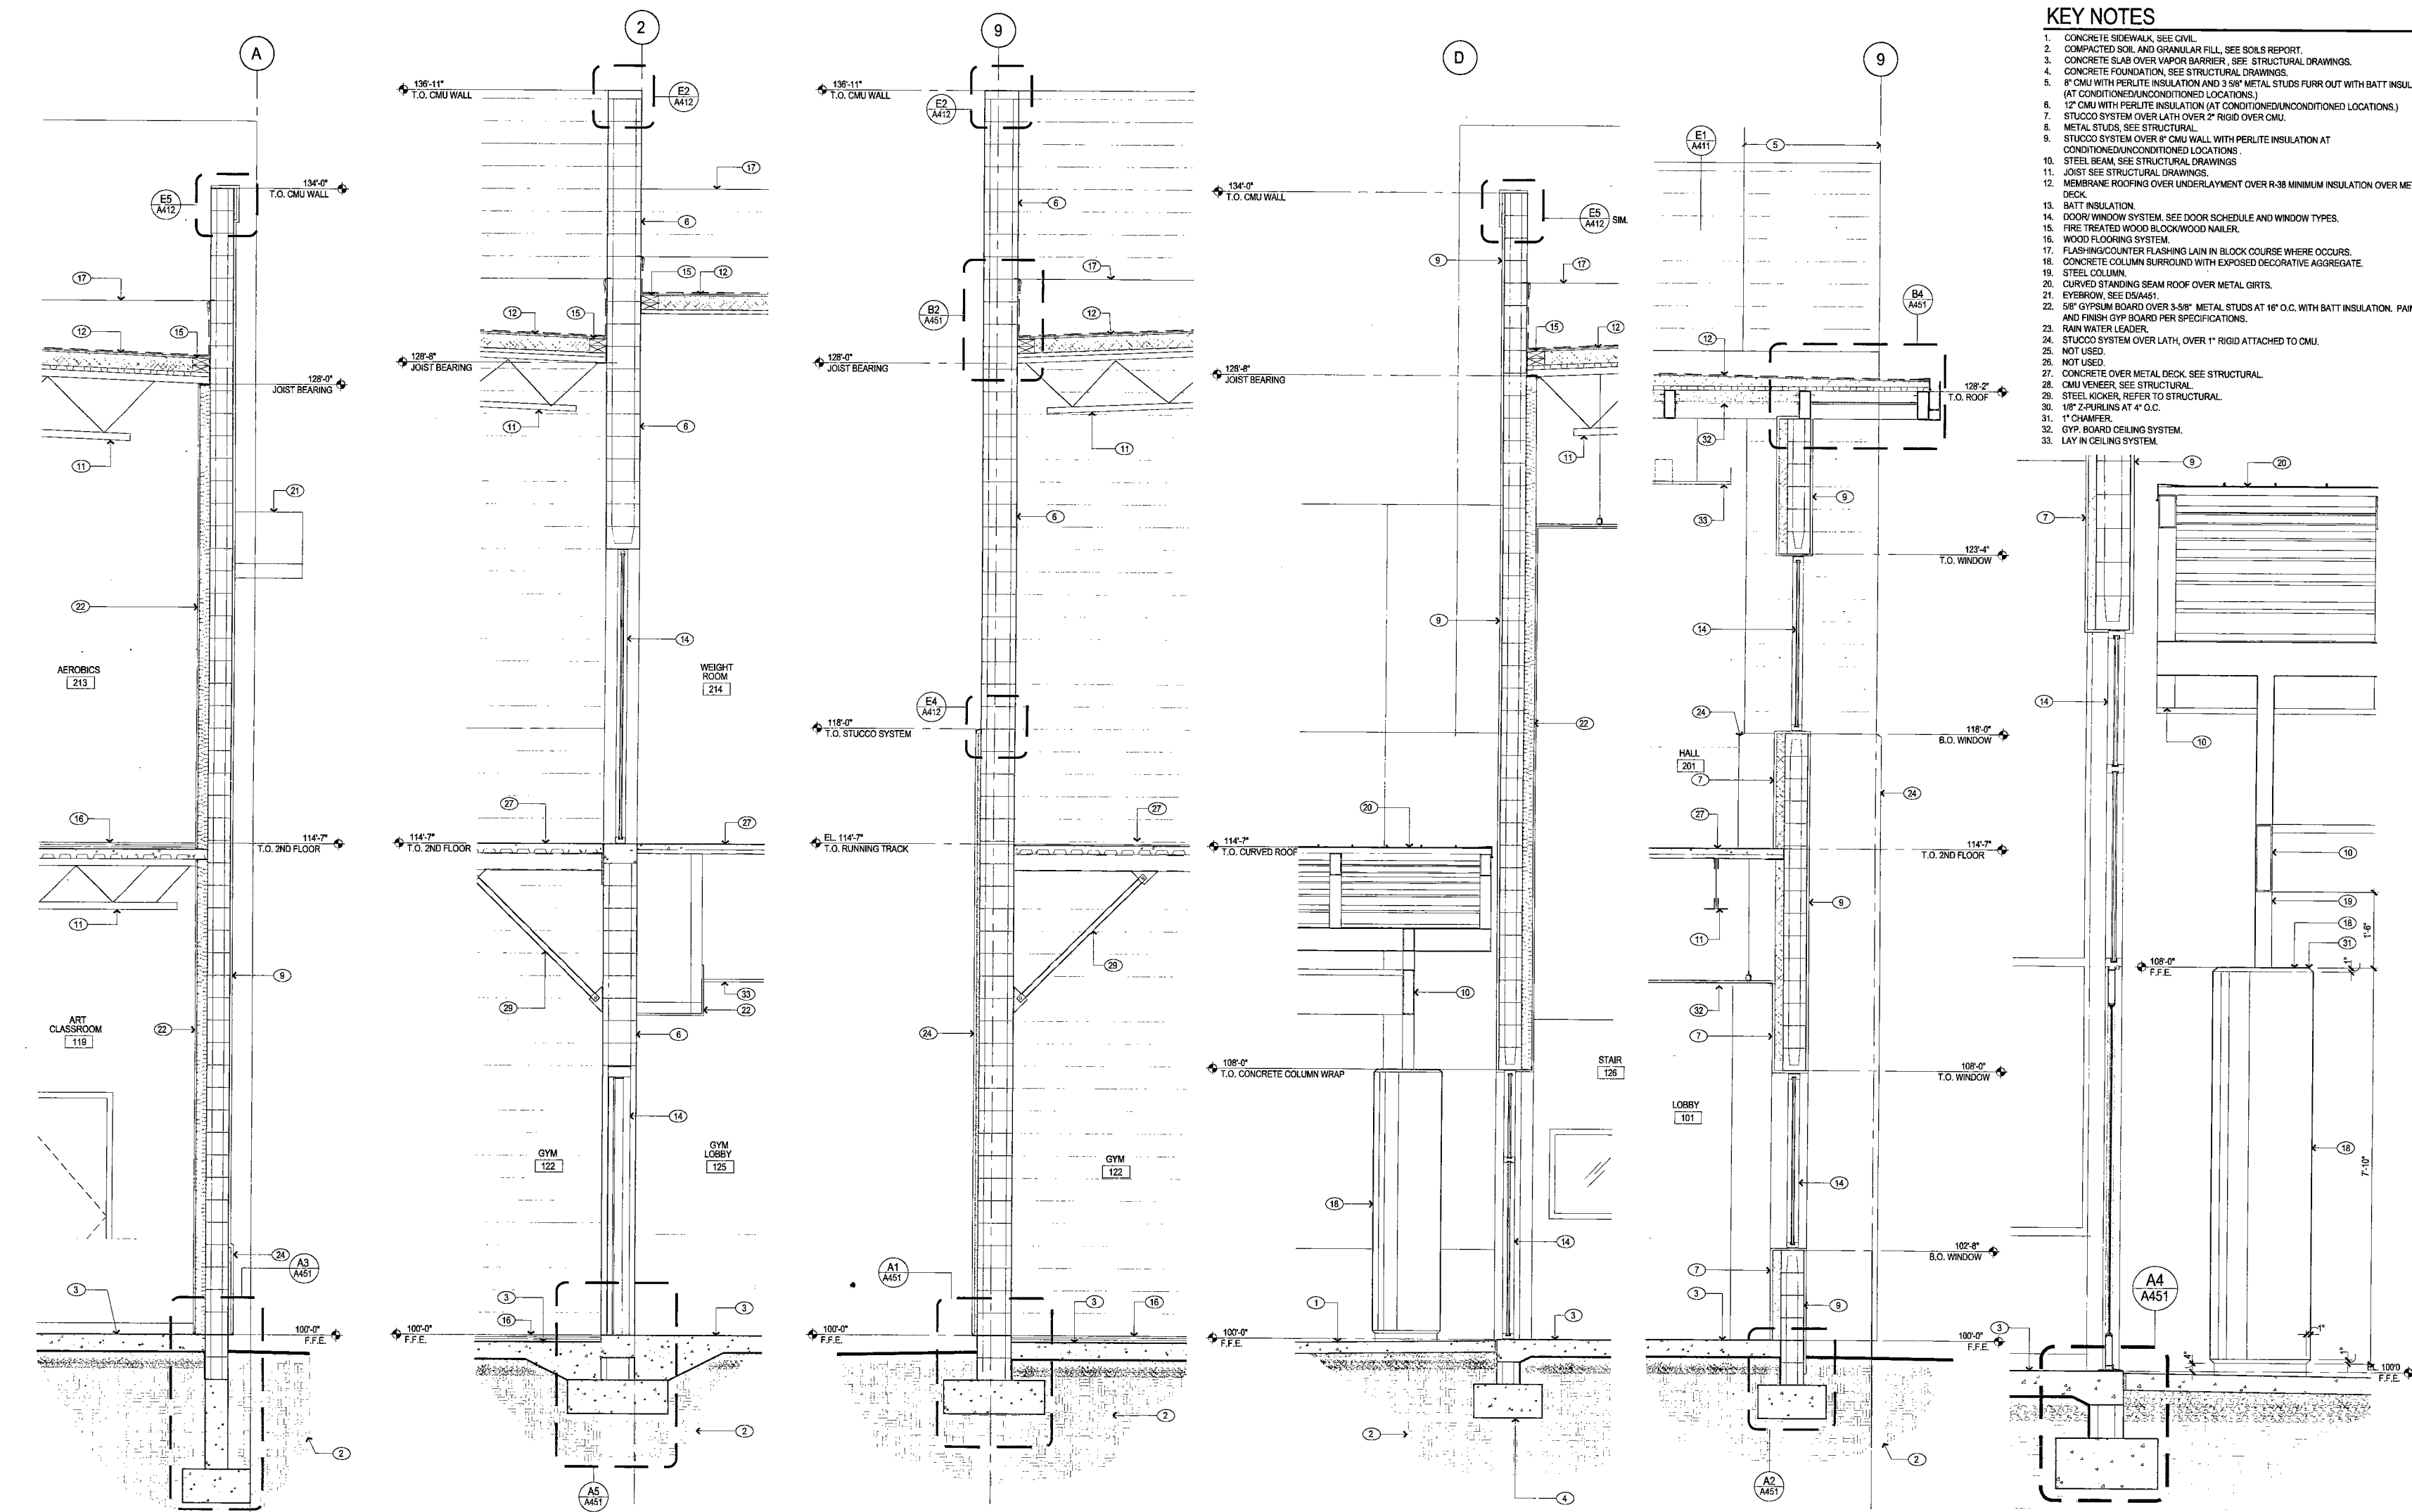


architecture
interiors
planning
engineering

Dekker Perich Sabatini

6960 Bermuda Road,
Suite 100
Las Vegas, Nevada 89119
702.436.1006
fax 436.1050
info@dpdesign.org

STUPAK COMMUNITY CENTER
250 WEST BOSTON AVENUE
LAS VEGAS, NEVADA 89102
WALL SECTIONS

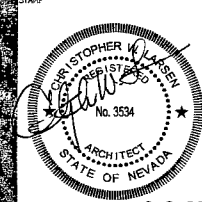

9.3.07
OWNER: CITY OF LAS VEGAS
DEPARTMENT OF PUBLIC WORKS
ARCHITECTURAL SERVICES

400 EAST STEWART AVENUE
LAS VEGAS, NEVADA 89101
PHONE: (702) 228-6535
FAX: (702) 386-6546
FIDELITY: (702) 386-6108

DATE: 06.03.07
SCALE: 3/4\"/>

119806