


PLASTER DEVELOPMENT
CITY OF LAS VEGAS


vtm nevada

CONSULTING ENGINEERS - PLANNERS
2300 PASEO DEL PRADO, BUILDING A, SUITE 100
LAS VEGAS, NEVADA 89102 PHONE (702) 873-7550


REV	DATE	BY	REVISION
1	02/26/84	SCD	SEWER MVS PEE FIELD

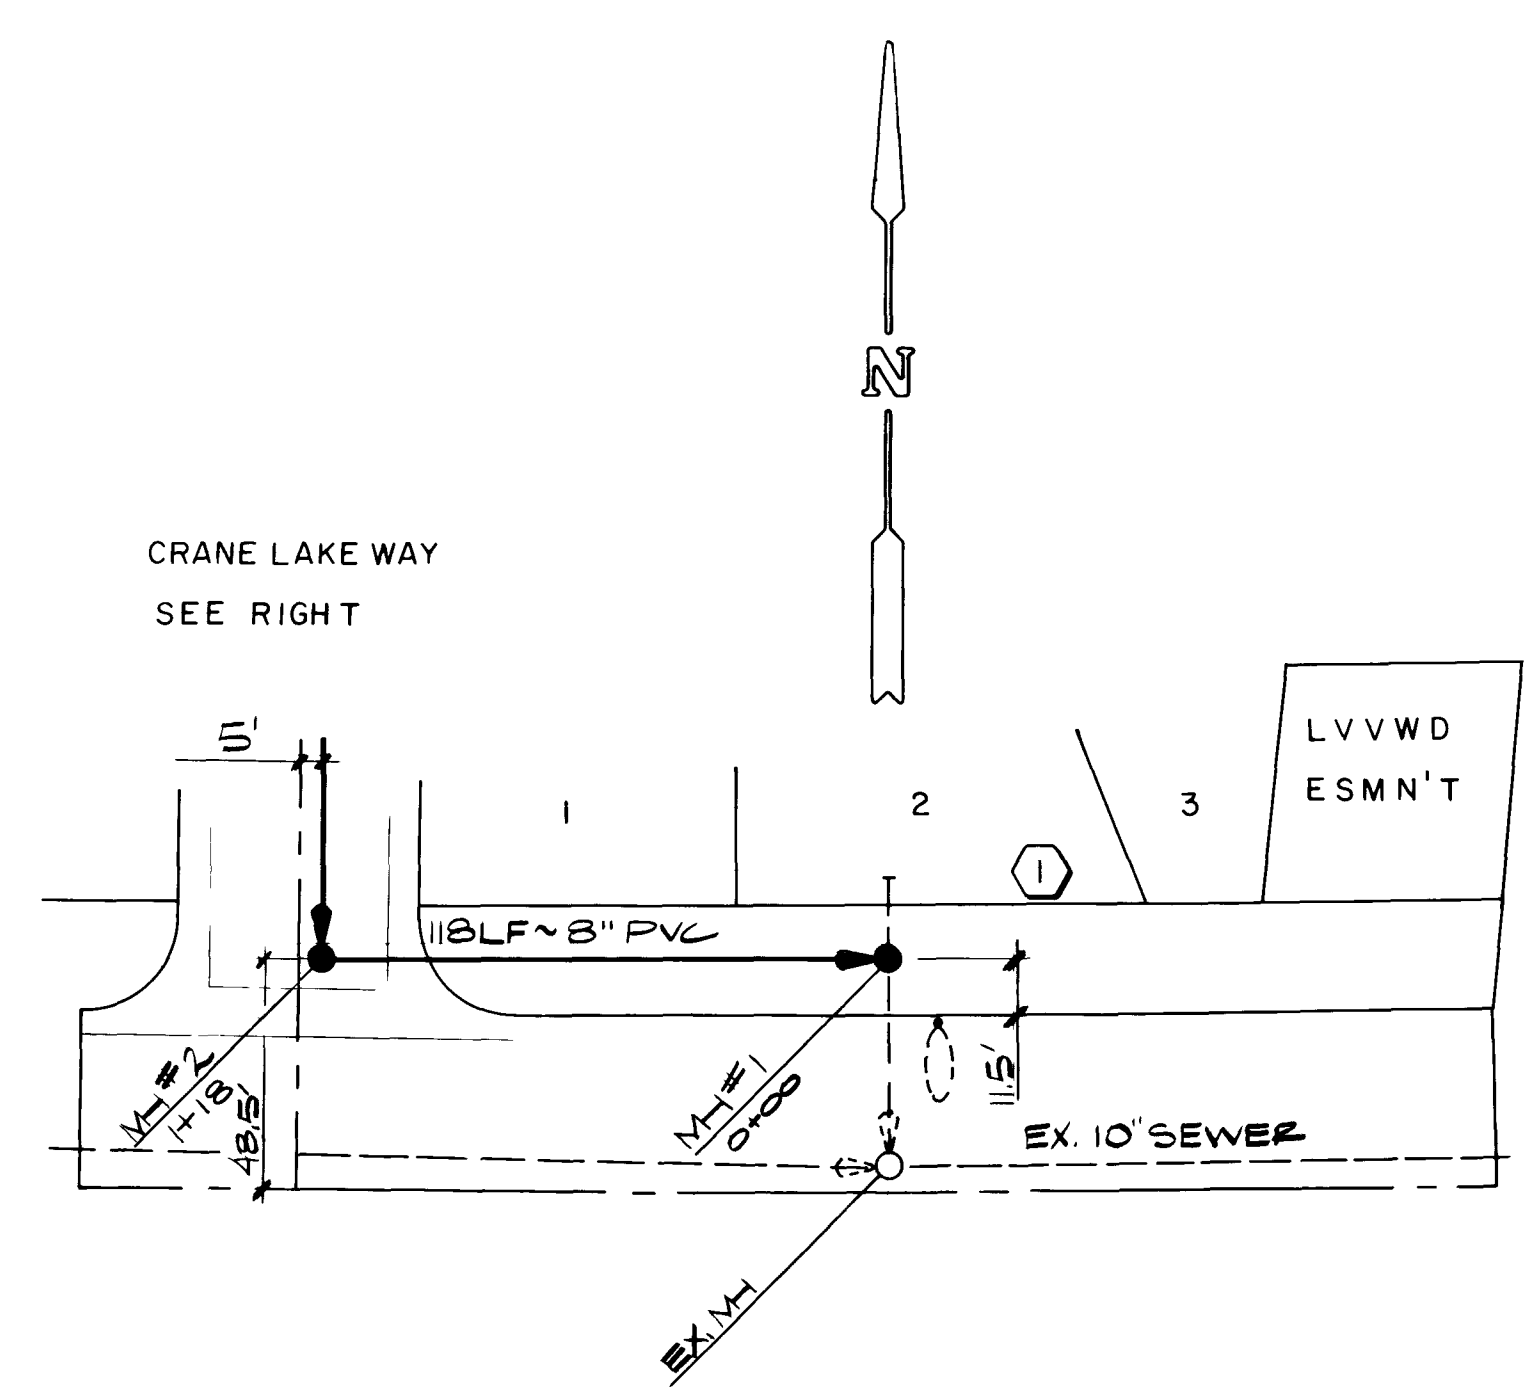

LAKE NORTH DRIVE

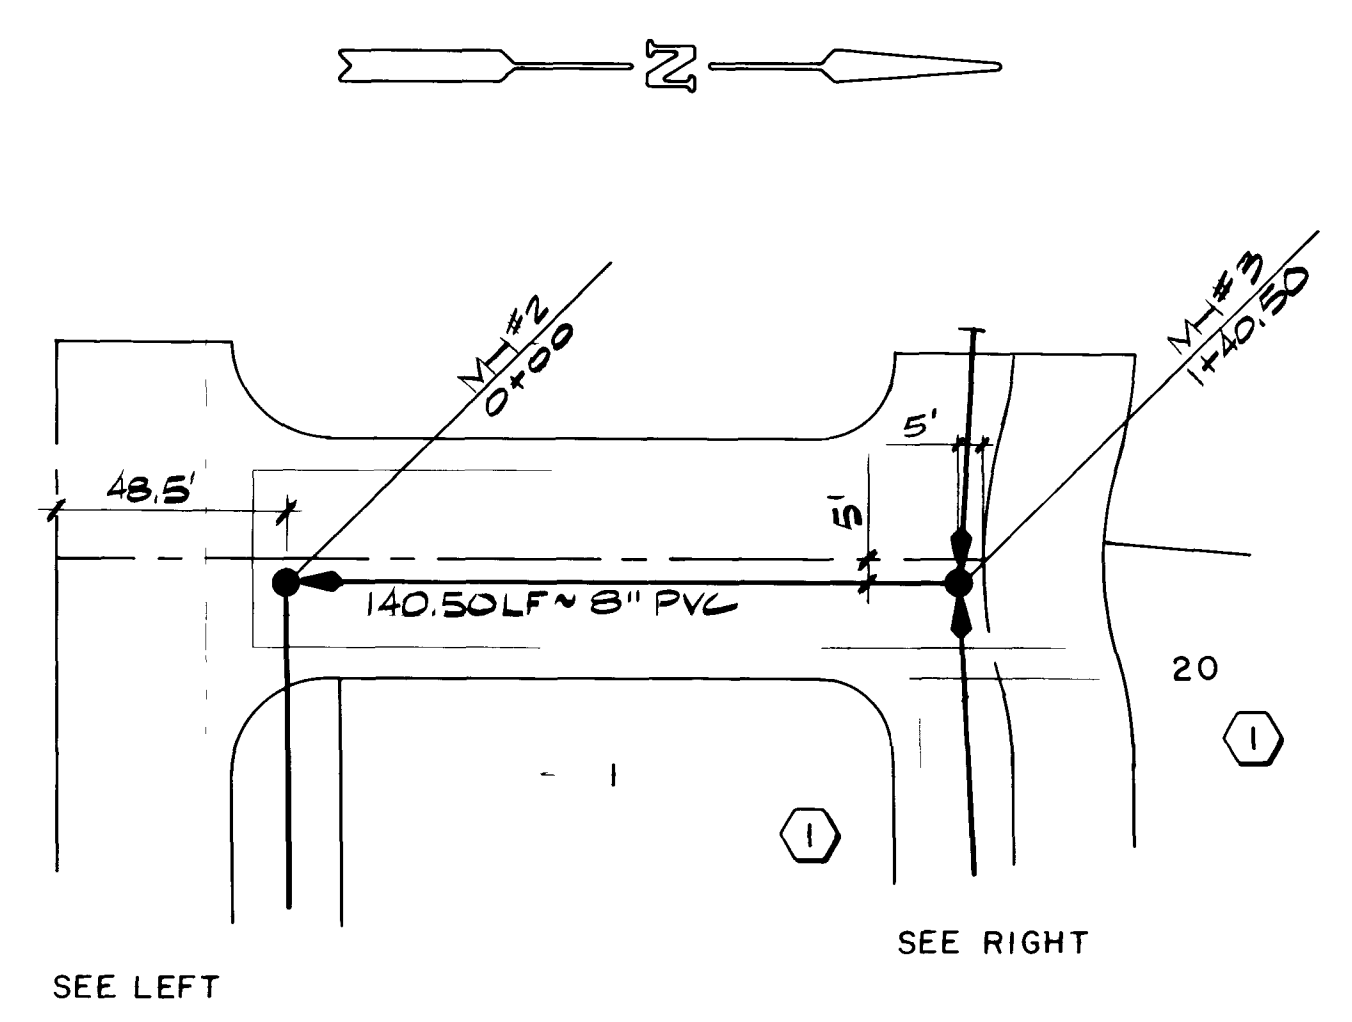

CRANE LAKE WAY

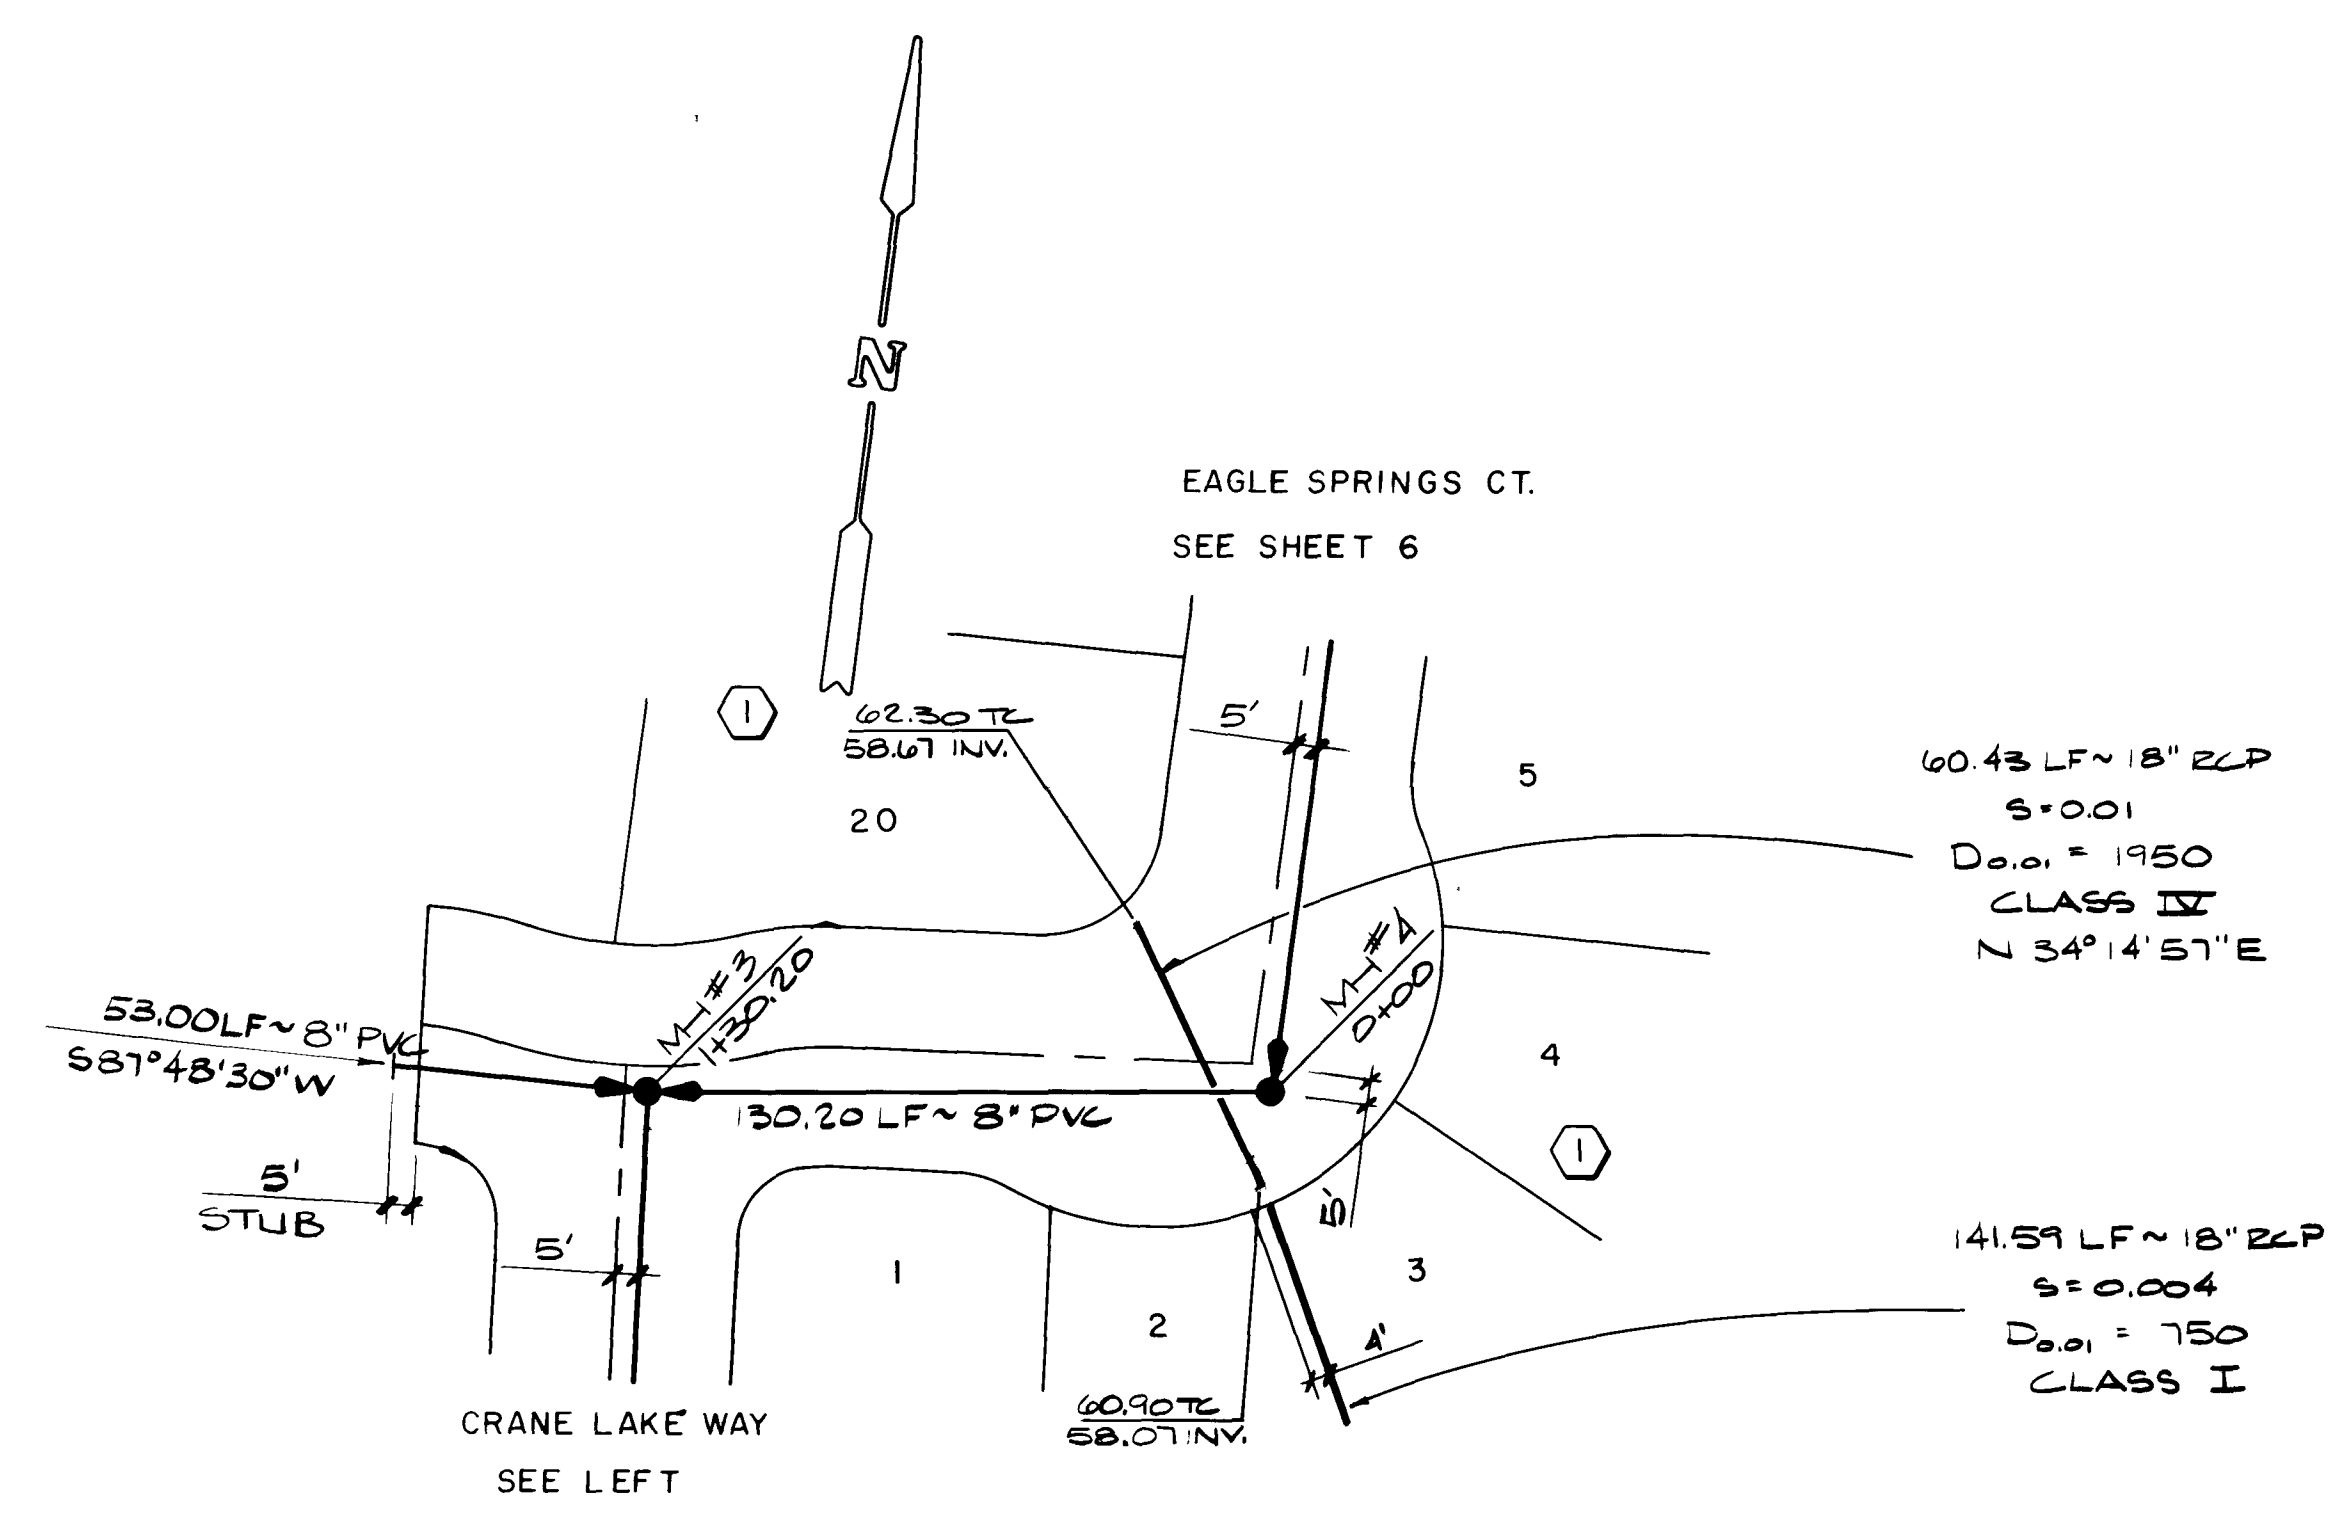

SANDY SHORES DRIVE

TITLE
SEWER PLAN & PROFILE
LAKE NORTH DR., CRANE LAKE WAY & SANDY SHORES DR.


PROJECT
STYLE AT THE LAKES
UNIT 1

NO. NO.	3407
BY	SCD
DATE	
SCALE	1" = 40' 1" = 4'


SHEET	5
OF 6 SHEETS	

R. Q. Anton
C.L.V. SANITATION SUPERVISOR DATE 10-29-84


5258 19 8-17 307Y-2831-1

 



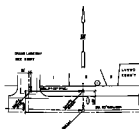

LAKE NORTH DRIVE

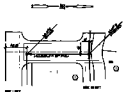

CRANE LAKE WAY

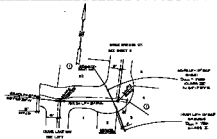

SANDY SHORES DRIVE

SEWER PLAN & PROFILE
LAKE NORTH DRIVE, CRANE LAKE WAY & SANDY SHORES DRIVE AT THE LAKES



