


L:\7002614.dwg JMC 06/28/98 20:54:28

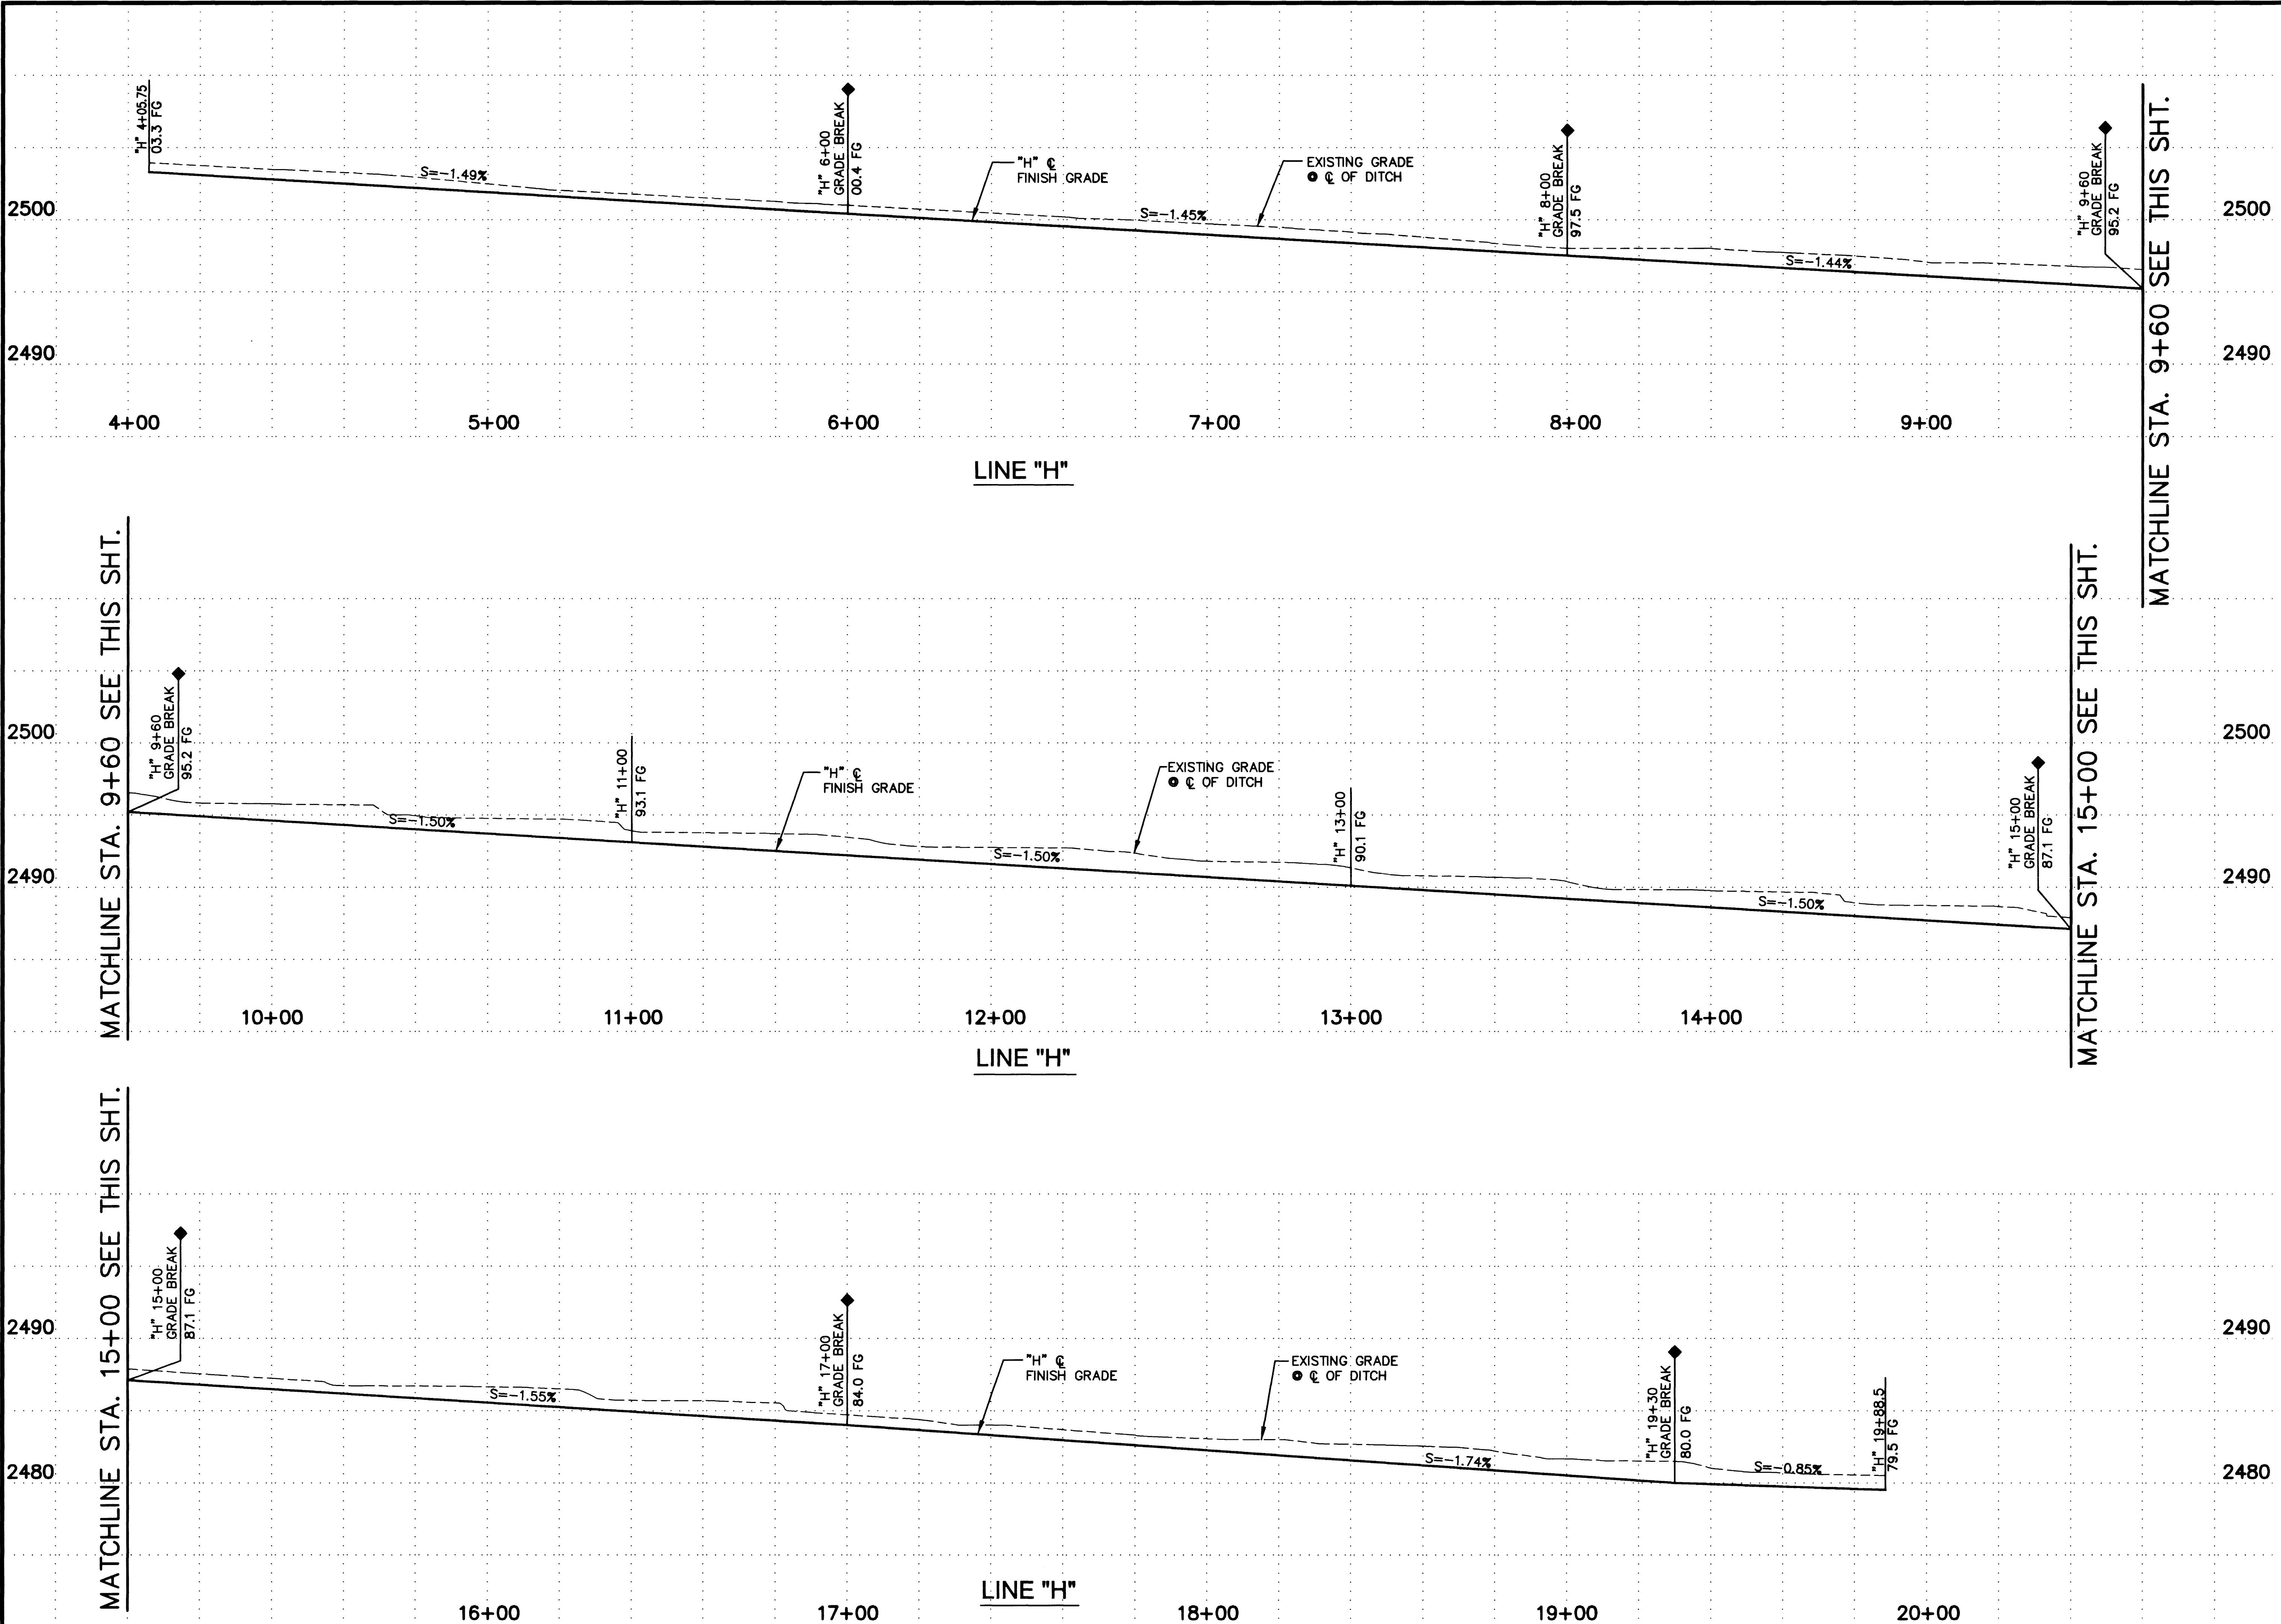

MATCHLINE STA. 9+60 SEE THIS SHT.

MATCHLINE STA. 15+00 SEE THIS SHT.

MATCHLINE STA. 9+60 SEE THIS SHT.

DATE		REVISIONS	
SCALE (H)	1" = 20'	SCALE (V)	1" = 5'
W.A. #	W0000	DESIGN BY	R.E.
DATE	6/30/98	PROJECT ENGINEERING	
PROJECT		CONSULTANTS, LTD.	
SUMMERLIN PARKWAY		7320 SMOKE RANCH ROAD, SUITE H	
DRAINAGE IMPROVEMENTS		LAS VEGAS, NV. 89128 PH. (702) 360-1044	
AT BUFFALO DRIVE			
DRAWING NO. 307-V249			
			14/16