
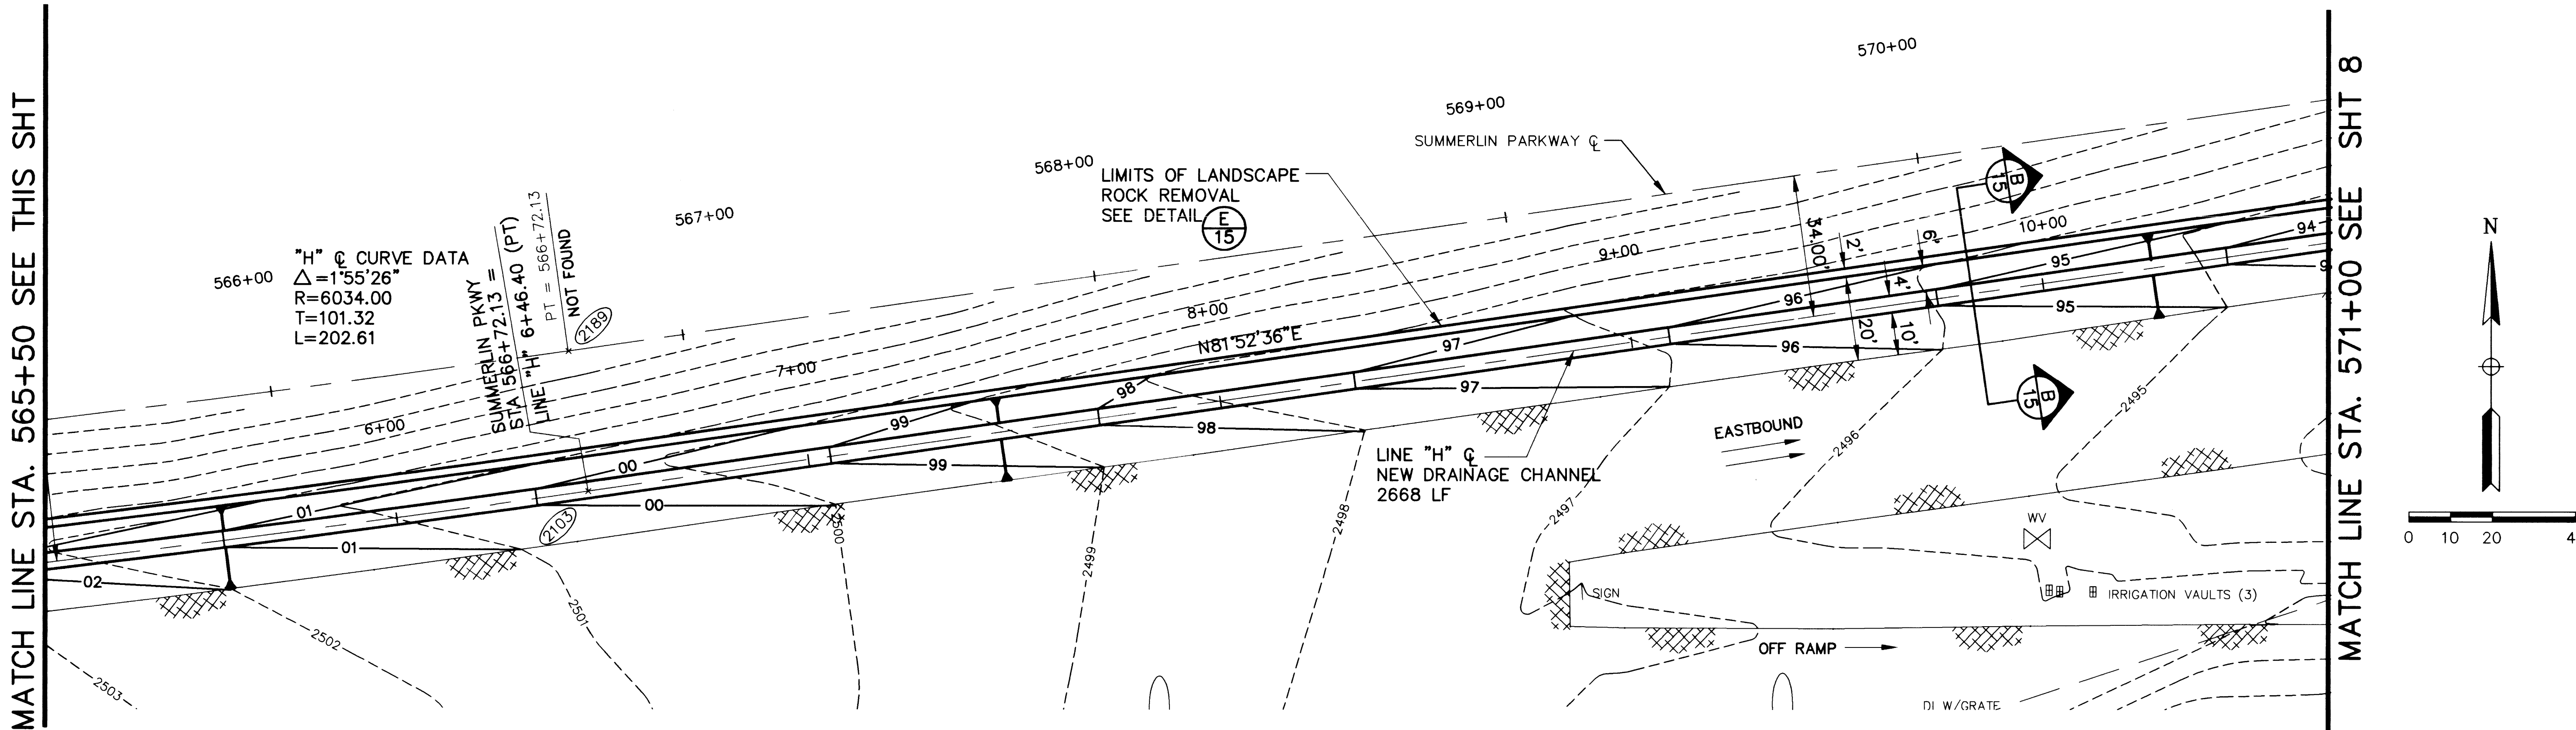


MATCH LINE STA. 565+50 SEE THIS SHT

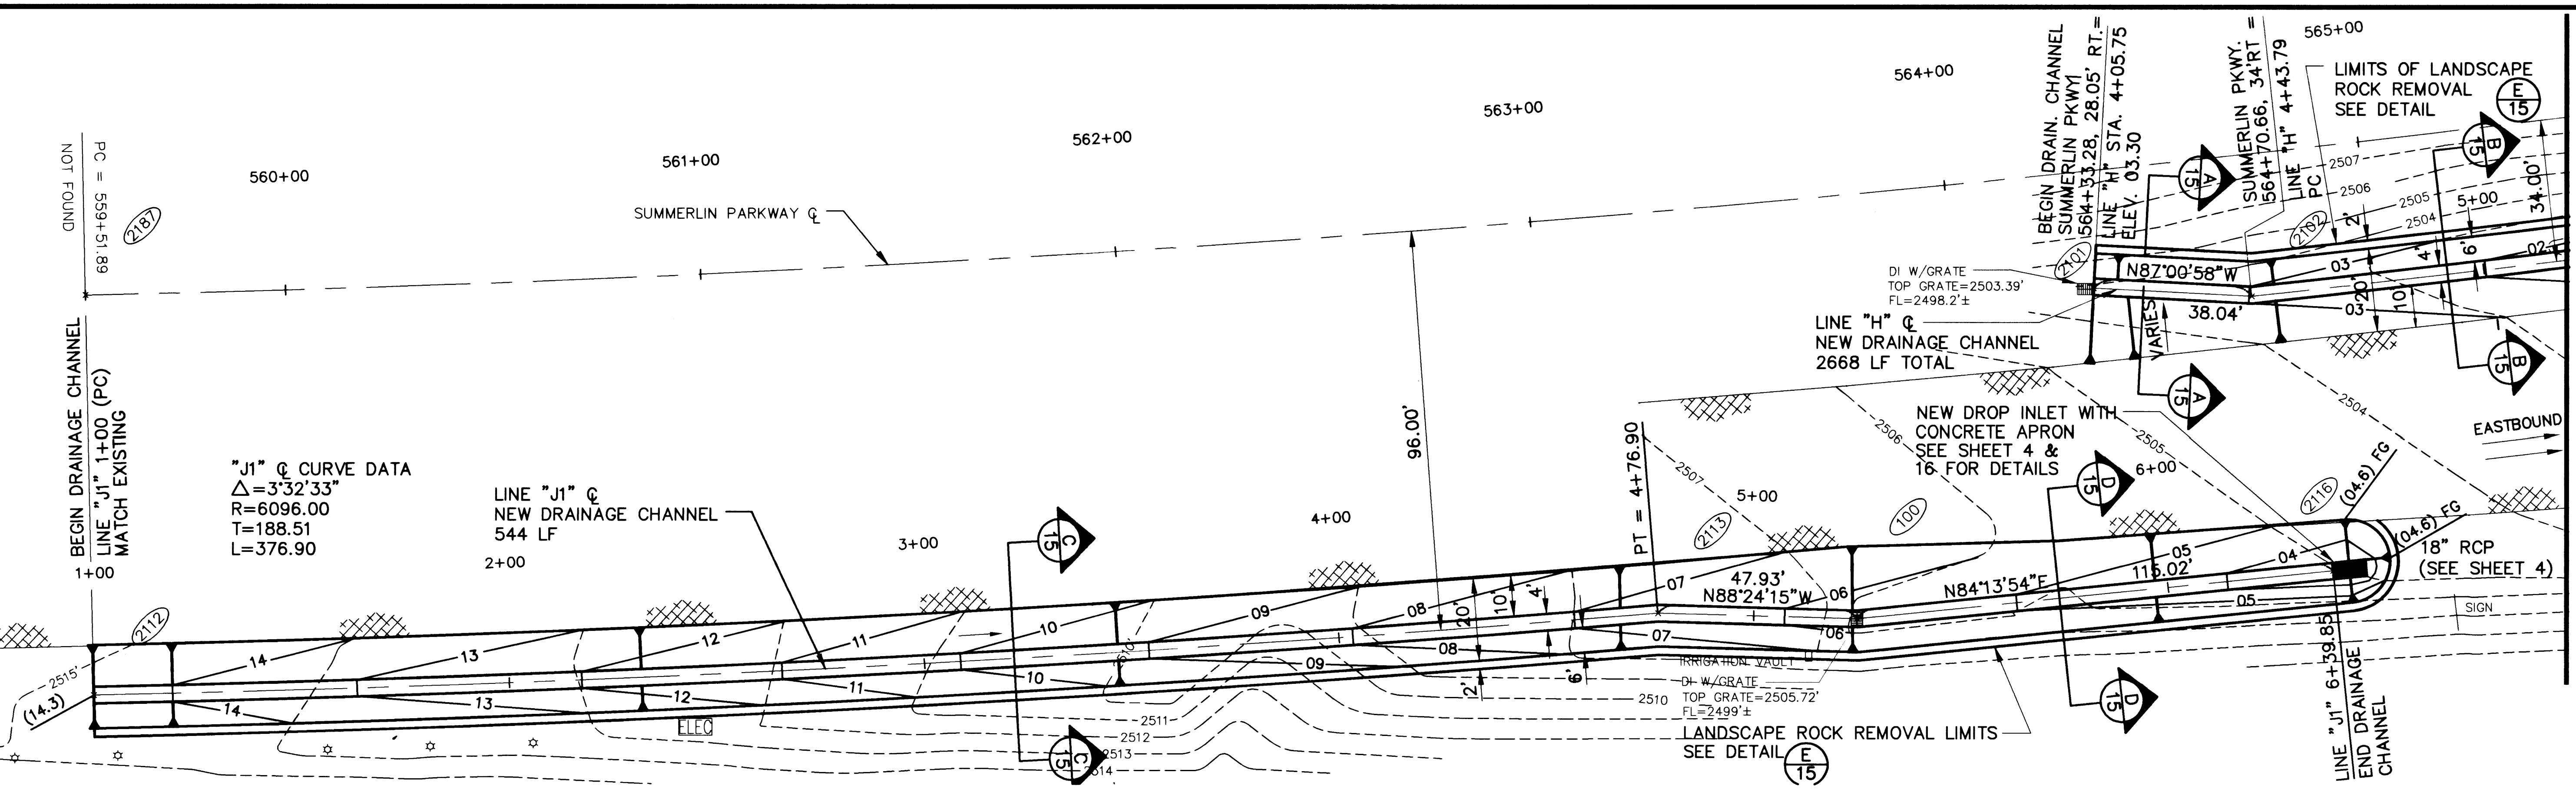


LINE "JI" & "H" DRAINAGE CHANNEL PLAN
SCALE: 1" = 20'

GENERAL NOTES

- ALL AREAS TO BE CONSTRUCTED IN ARE LANDSCAPED WITH 2" TO 4" DIAMETER ROCK, ±6" IN DEPTH. CONTRACTOR SHALL REMOVE AND STOCKPILE ROCK PRIOR TO PERFORMING EARTHWORK OR INSTALLING PIPE AND DRAINAGE STRUCTURES. CONTRACTOR SHALL REGRADE DISTURBED AREA AND REPLACE ROCK AFTER CONSTRUCTION.
- ELECTRIC BOXES SHOWN ARE FOR LANDSCAPE LIGHTING. CONDUIT LOCATIONS WERE NOT AVAILABLE

COORDINATE DATA

PT#	NORTHING	EASTING	DESCRIPTION
100	11372.0969	8286.2141	CL EXIST. DROP INLET
1224	11384.0587	8404.6280	CL NEW DROP INLET
2101	11451.4254	8343.0966	BEGIN "H" 4+05.75
2102	11449.4453	8381.0810	ANGLE PT AND PC "H" 4+43.79
2103	11474.7030	8582.1031	PT "H" 6+46.40
2112	11353.5984	7861.9833	PC "J1" 1+00
2113	11373.4316	8238.3035	PT & ANG PT "J1" 4+76.90
2187	11449.5757	7859.8964	SUMMERLIN PKWY 559+51.89
2189	11508.3618	8577.2987	SUMMERLIN PKWY 566+72.13
2188	17448.1579	7729.4646	SUMMERLIN PKWY RAD. PT

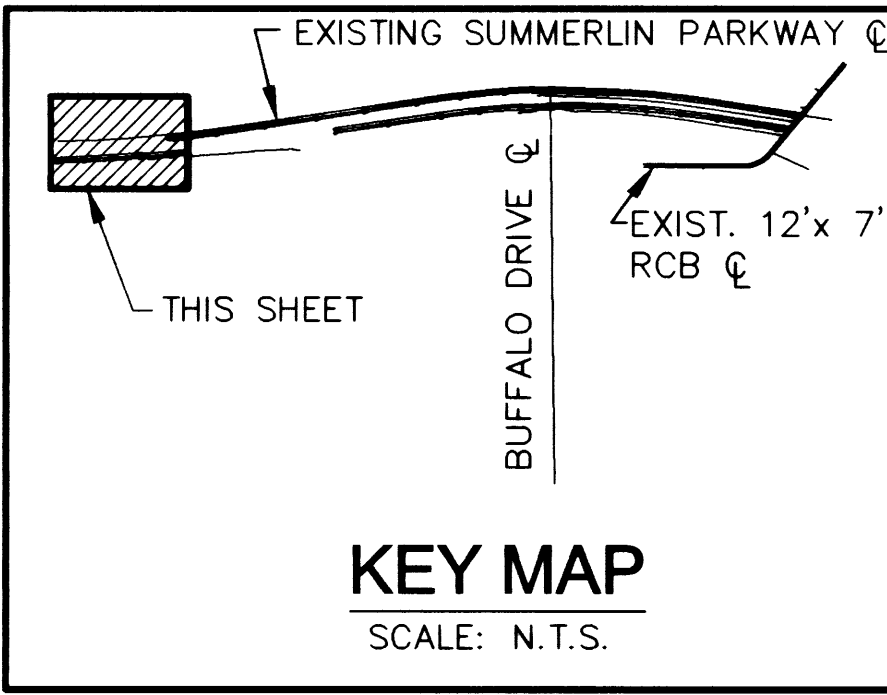

DEPARTMENT OF PUBLIC WORKS
 DRAINAGE CHANNEL PLAN
 SUMMERLIN PARKWAY
 DRAINAGE IMPROVEMENTS
 STA. 559+50 TO 571+00

PROJECT: SUMMERLIN PARKWAY DRAINAGE IMPROVEMENTS AT BUFFALO DRIVE
 DESIGN BY: R.E.
 DATE: 6/30/98
 SCALE: (H) N/A, (V) N/A
 W.A. # WU0000
 PROJECT ENGINEERING CONSULTANTS, LTD.
 7320 SMOKE RANCH ROAD, SUITE H
 LAS VEGAS, NV. 89128 PH. (702) 360-1044

MATCH LINE STA. 565+50 SEE THIS SHT
 MATCH LINE STA. 571+00 SEE SHT 8

L:\2002\07.dwg, JMG 06/29/98, 07:55:01