

Seal



Consultants

IRRIGATION:  
ACI  
131 S. Escondido Blvd.  
Escondido, CA 92025  
760-743-4549

ELECTRICAL:  
PDA  
153 West Lake Mead Dr. #1-10  
Las Vegas, NV 89105  
702-567-1022

Date OCTOBER 18, 2001

Revisions

Project

SUMMERLIN PARKWAY  
EXTENSION  
(West of Anasazi)

SUMMERLIN LAS VEGAS, NV


Drawing Title

IRRIGATION PLAN

Sheet Number

3.4

15 of Sheets

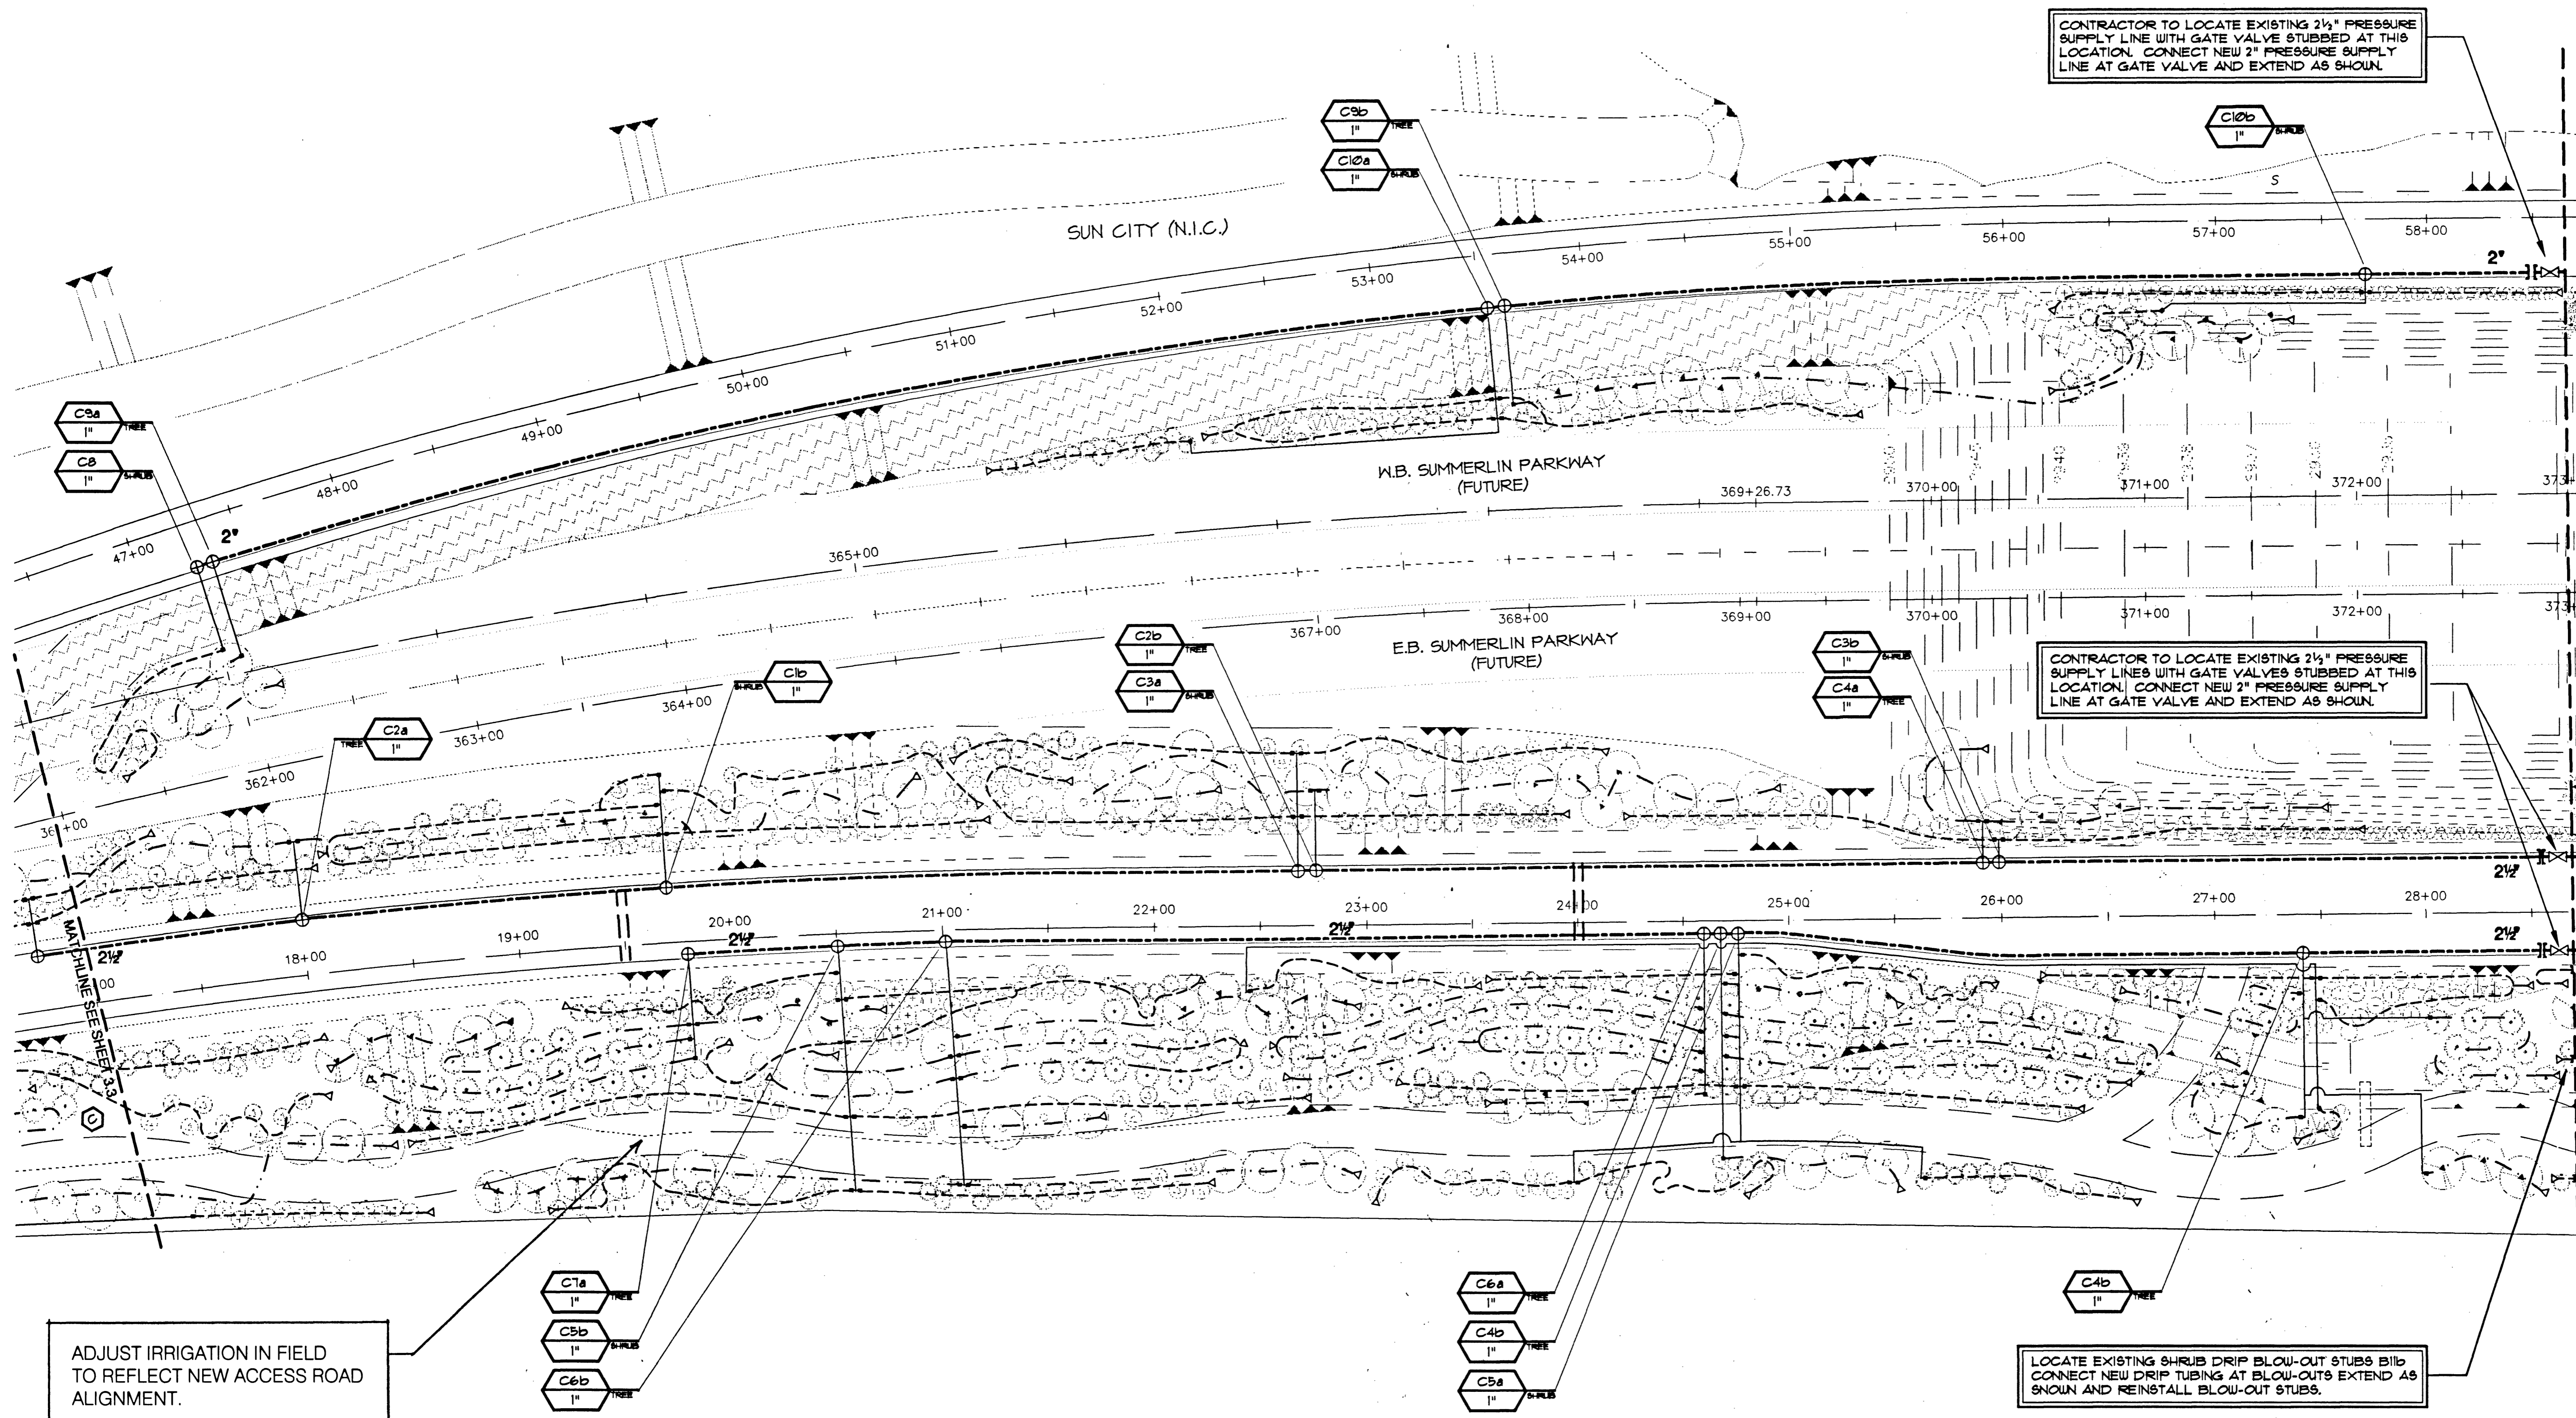

ADJUST IRRIGATION IN FIELD  
TO REFLECT NEW ACCESS ROAD  
ALIGNMENT.

LOCATE EXISTING SHRUB DRIP BLOW-OUT STUBS B1b  
CONNECT NEW DRIP TUBING AT BLOW-OUTS EXTEND AS  
SHOWN AND REINSTALL BLOW-OUT STUBS.

KEY MAP

