

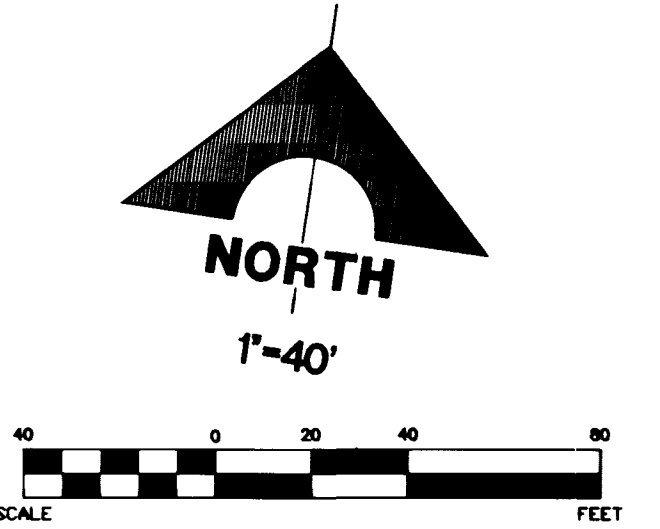


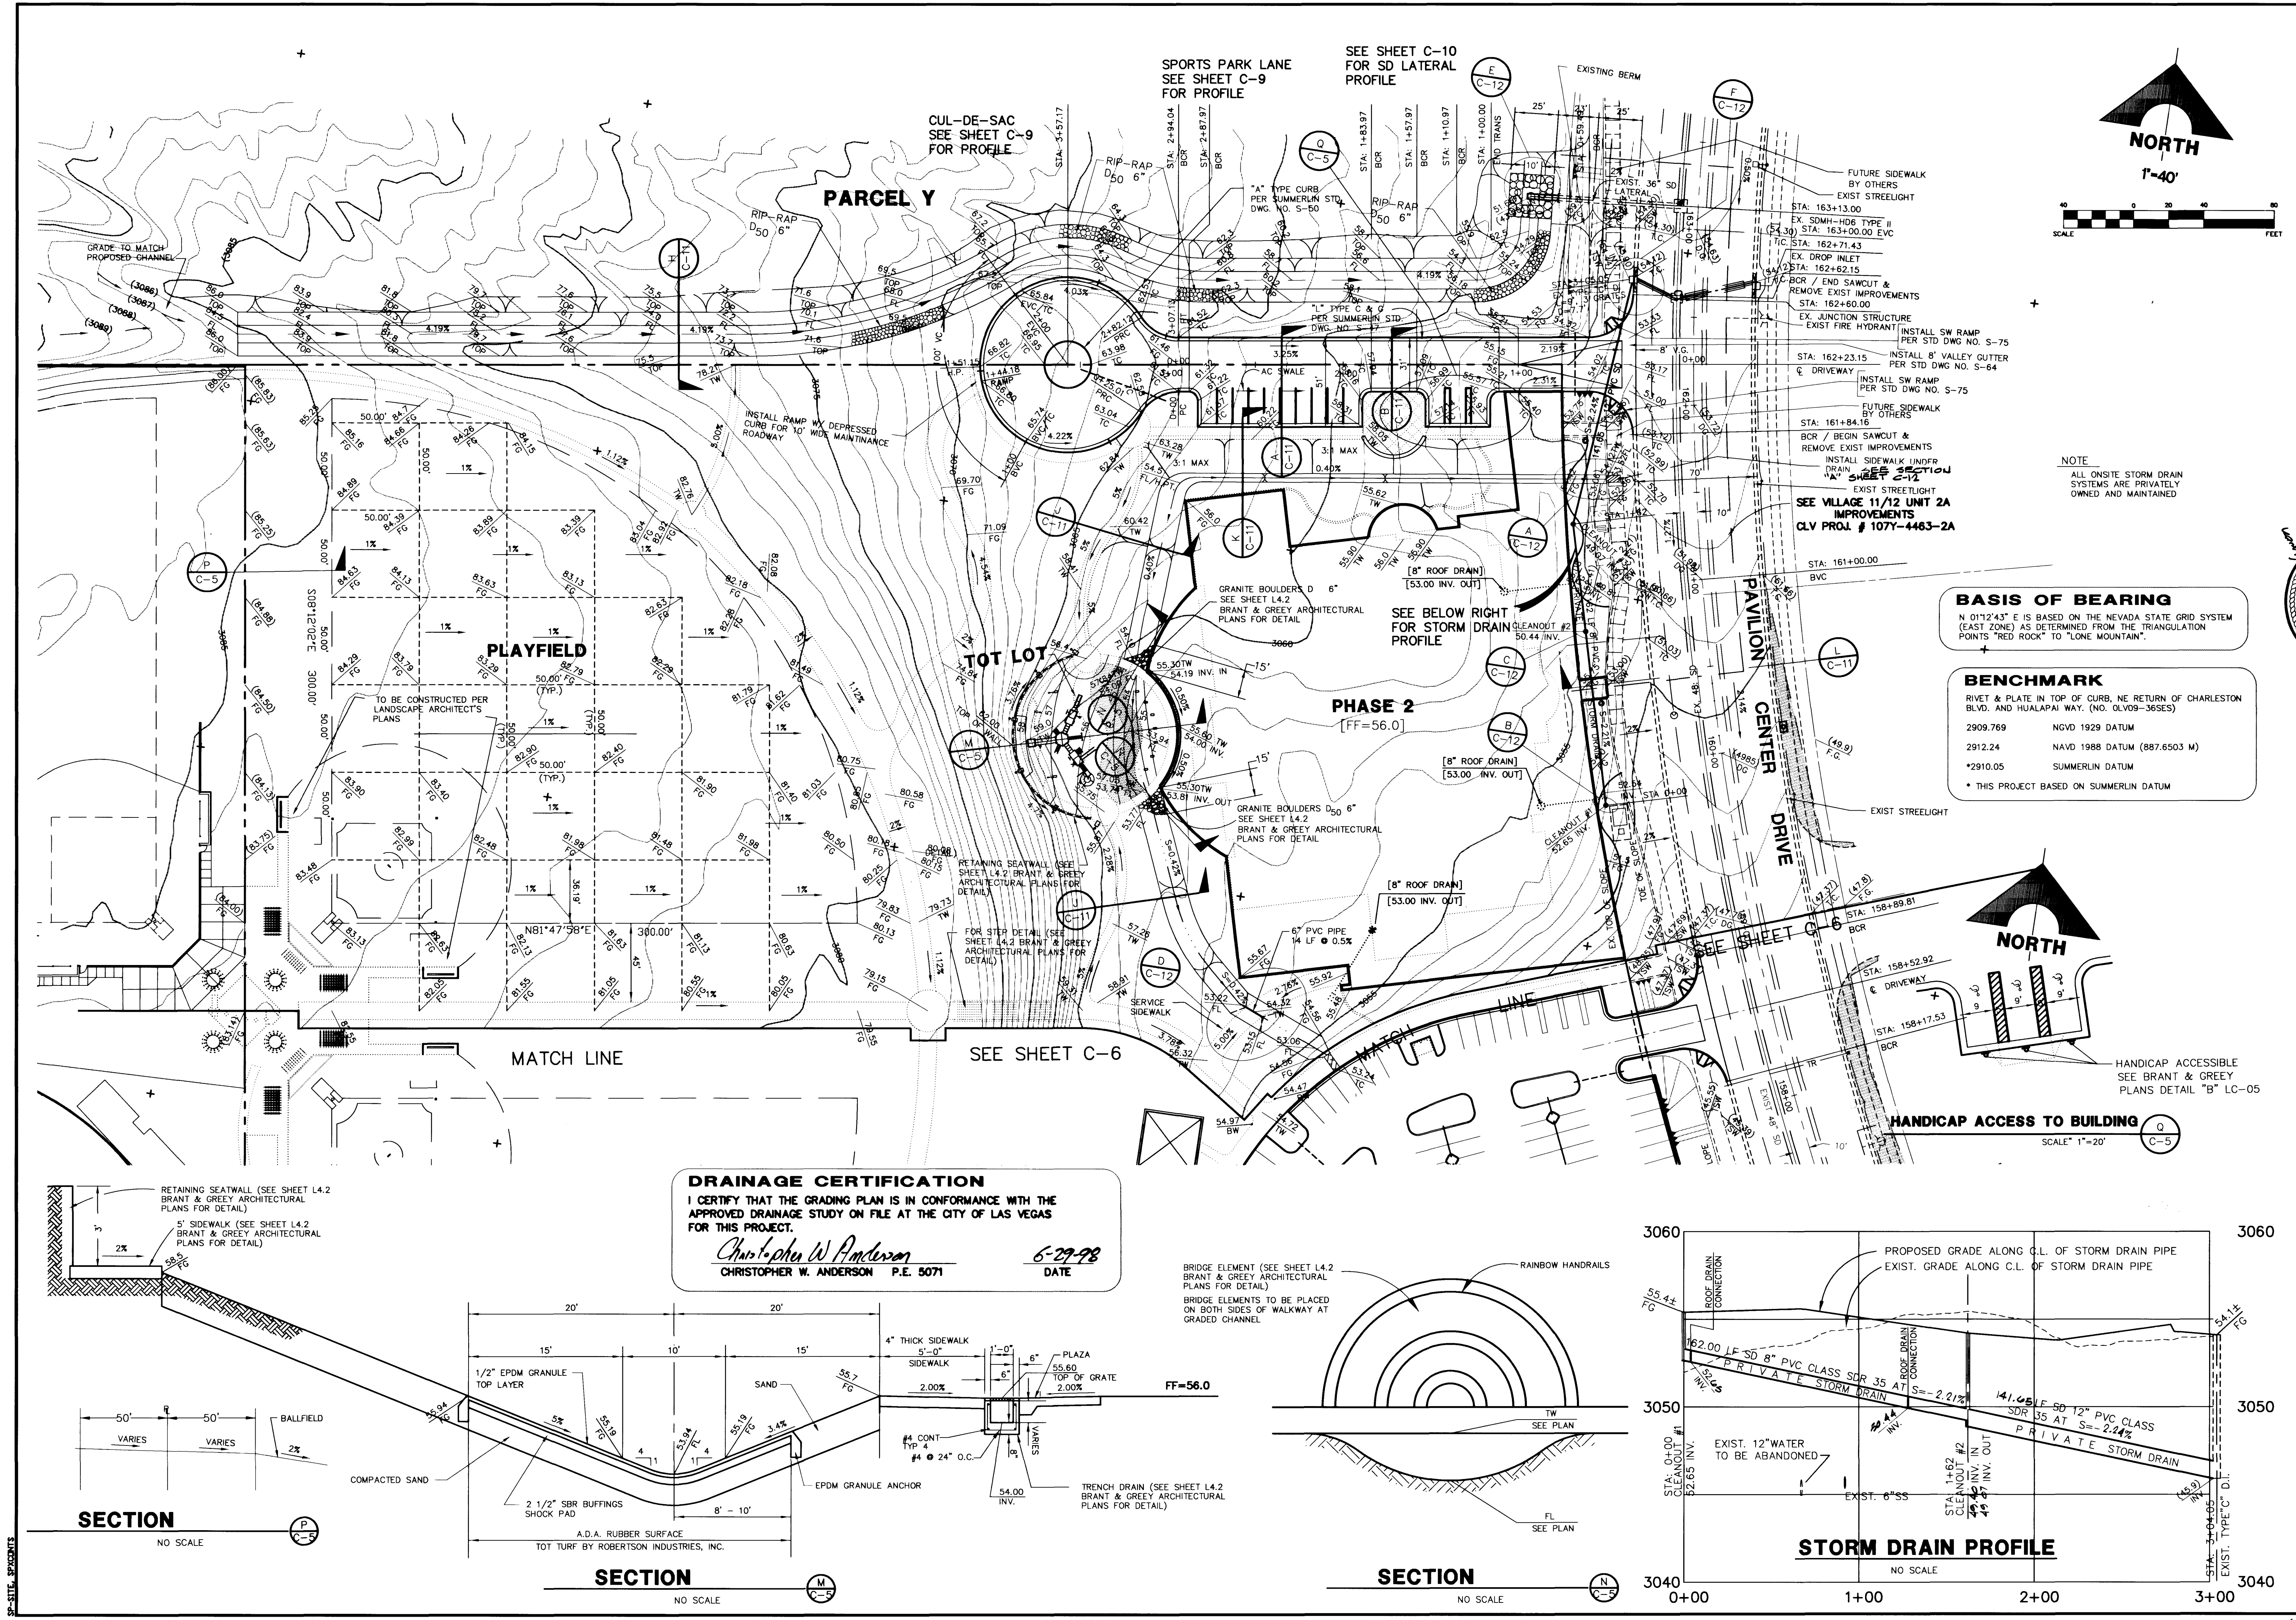

NOTE
ALL ONSITE STORM DRAIN SYSTEMS ARE PRIVATELY OWNED AND MAINTAINED

BASIS OF BEARING
N 01°12'43" E IS BASED ON THE NEVADA STATE GRID SYSTEM (EAST ZONE) AS DETERMINED FROM THE TRIANGULATION POINTS "RED ROCK" TO "LOVE MOUNTAIN".

BENCHMARK
RIVET & PLATE IN TOP OF CURB, NE RETURN OF CHARLESTON BLVD. AND HUALAPAI WAY (NO. 01V09-365ES)
2909.769 NGVD 1929 DATUM
2912.24 NAVD 1988 DATUM (887.6503 M)
*2910.05 SUMMERLIN DATUM
* THIS PROJECT BASED ON SUMMERLIN DATUM

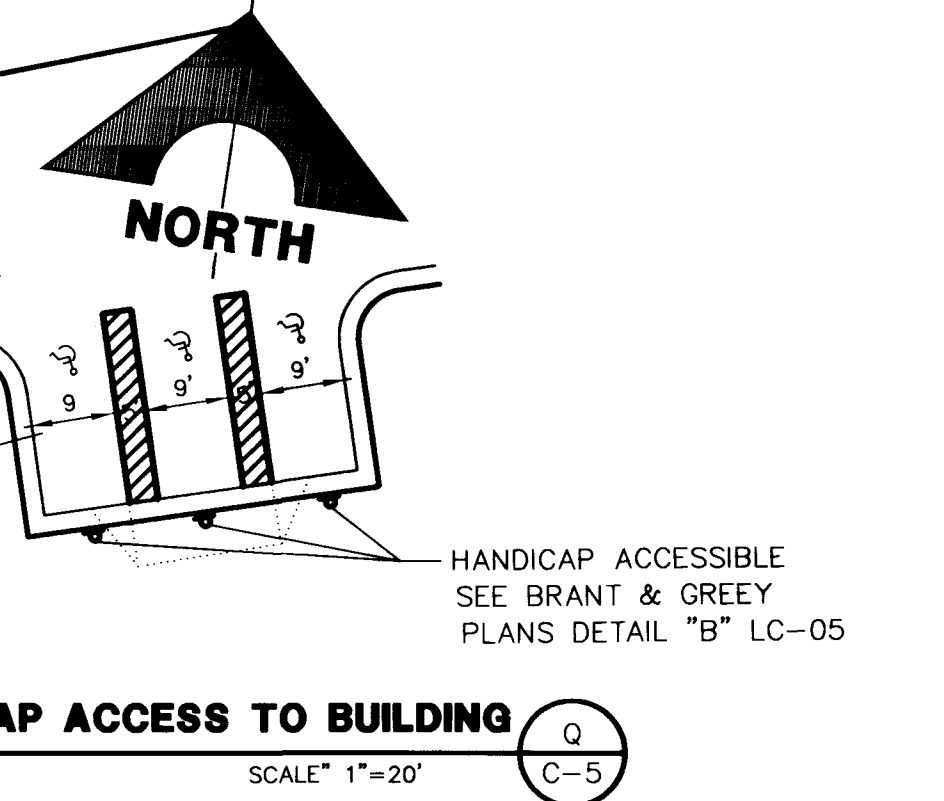

DRAINAGE CERTIFICATION
I CERTIFY THAT THE GRADING PLAN IS IN CONFORMANCE WITH THE APPROVED DRAINAGE STUDY ON FILE AT THE CITY OF LAS VEGAS FOR THIS PROJECT.
Christopher W. Anderson
CHRISTOPHER W. ANDERSON P.E. 5071
6-29-98
DATE

