



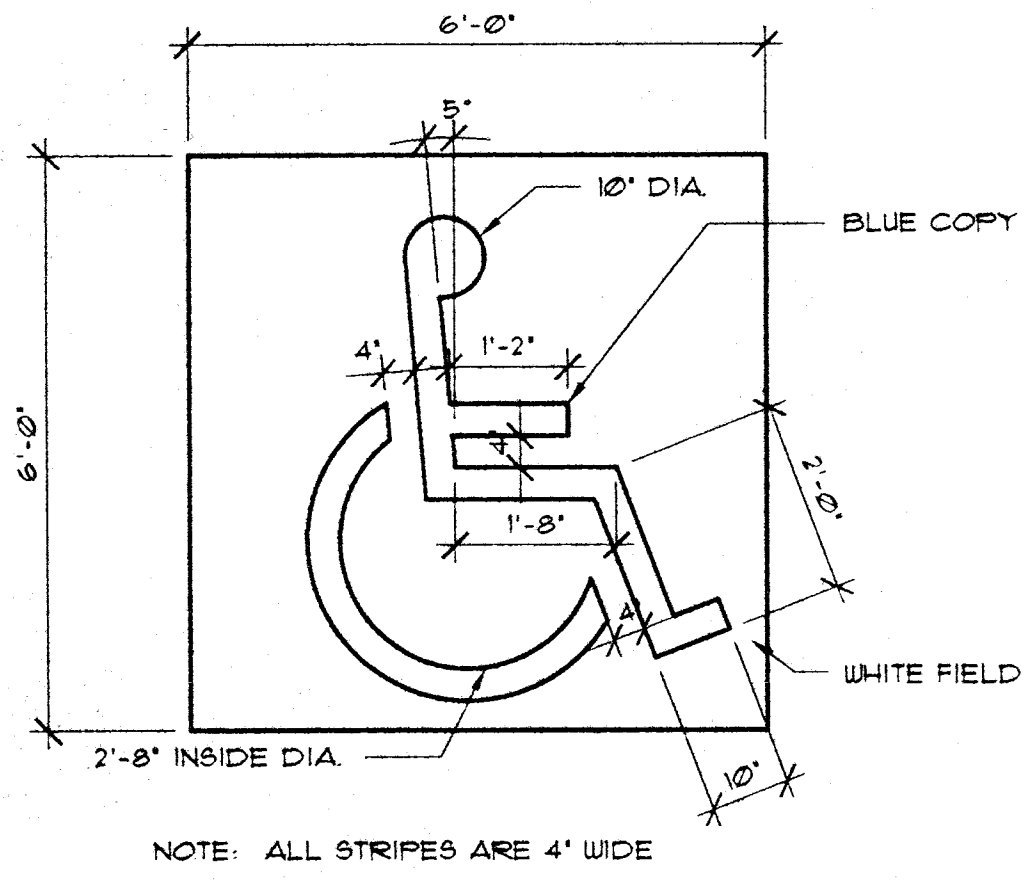

SYMBOL OF ACCESSIBILITY

SCALE: 1/2" = 1'-0"


1
A1.02

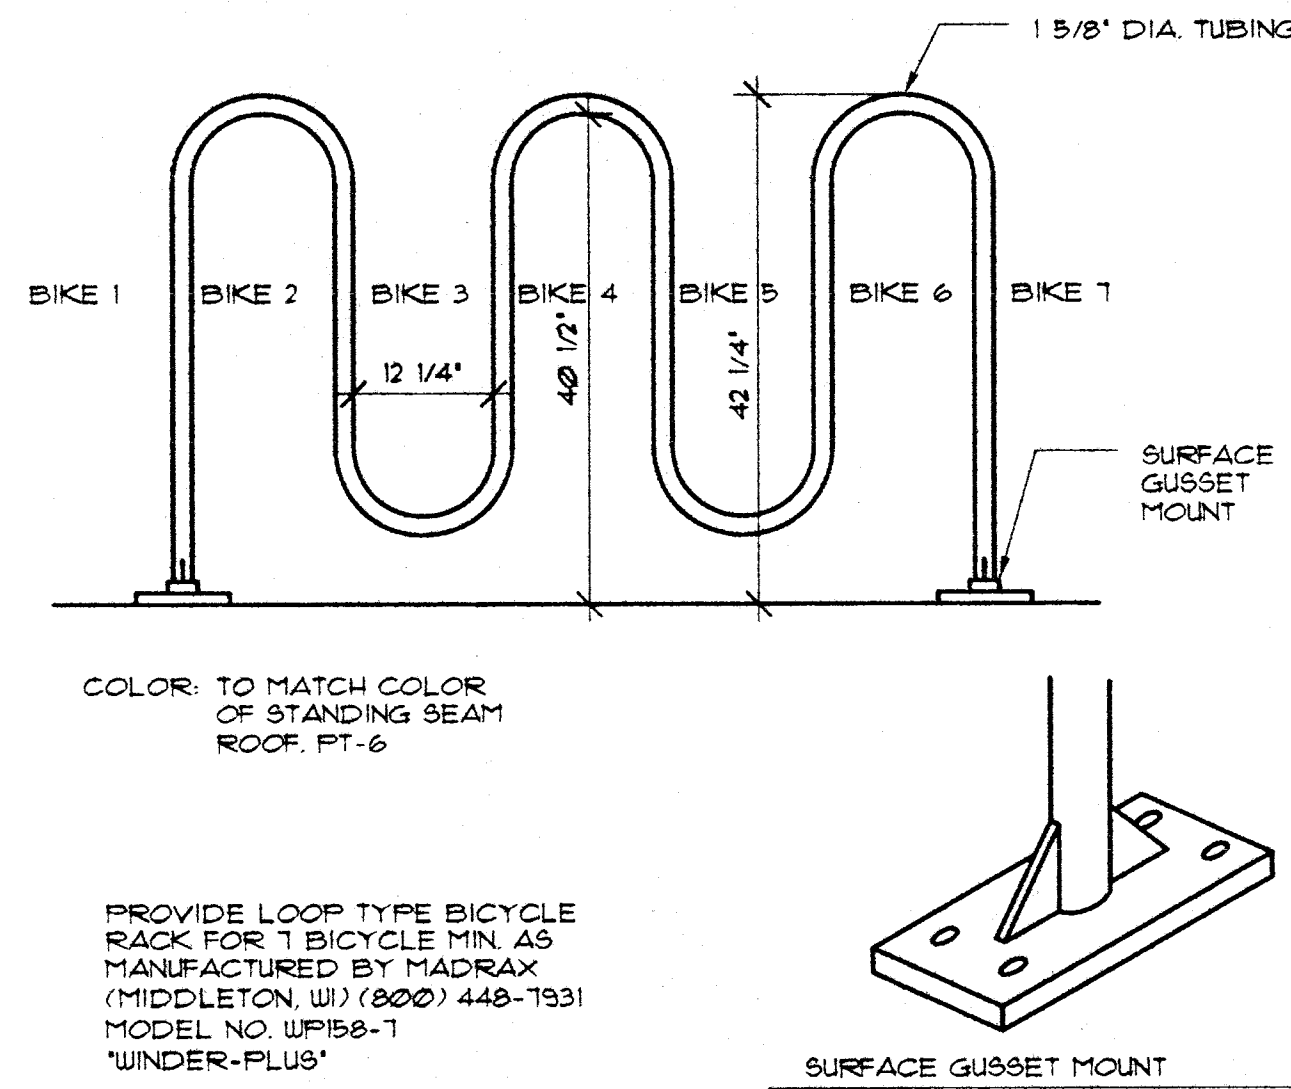

DETAIL

SCALE: NOT TO SCALE


2
A1.02

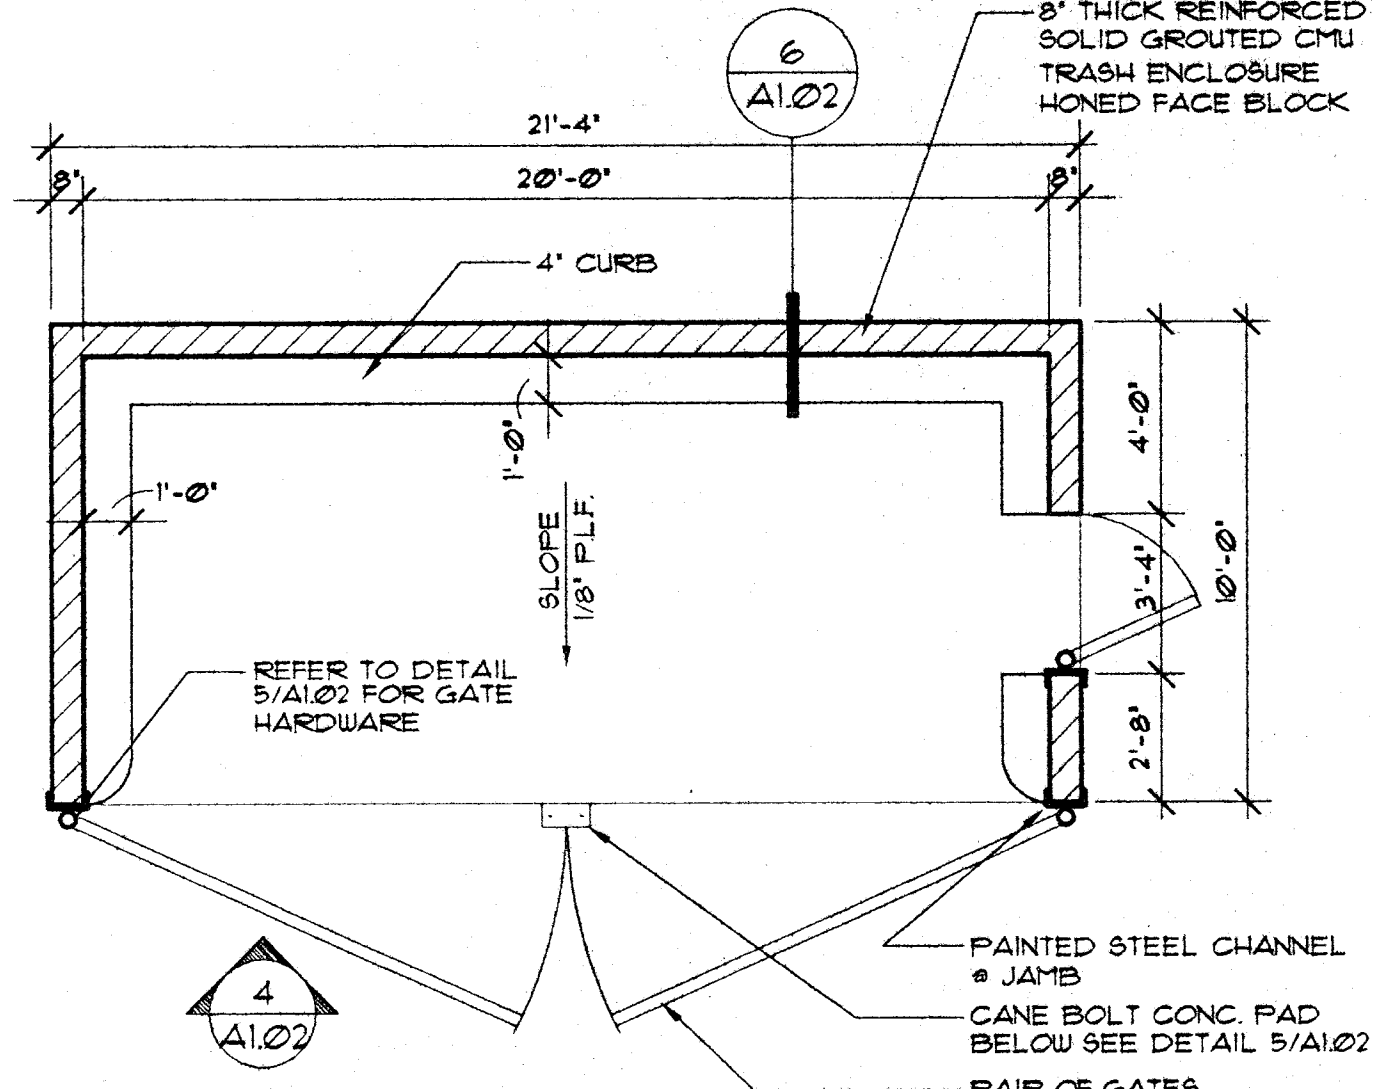

DUMPSTER ENCLOSURE

SCALE: 1/4" = 1'-0"


3
A1.02

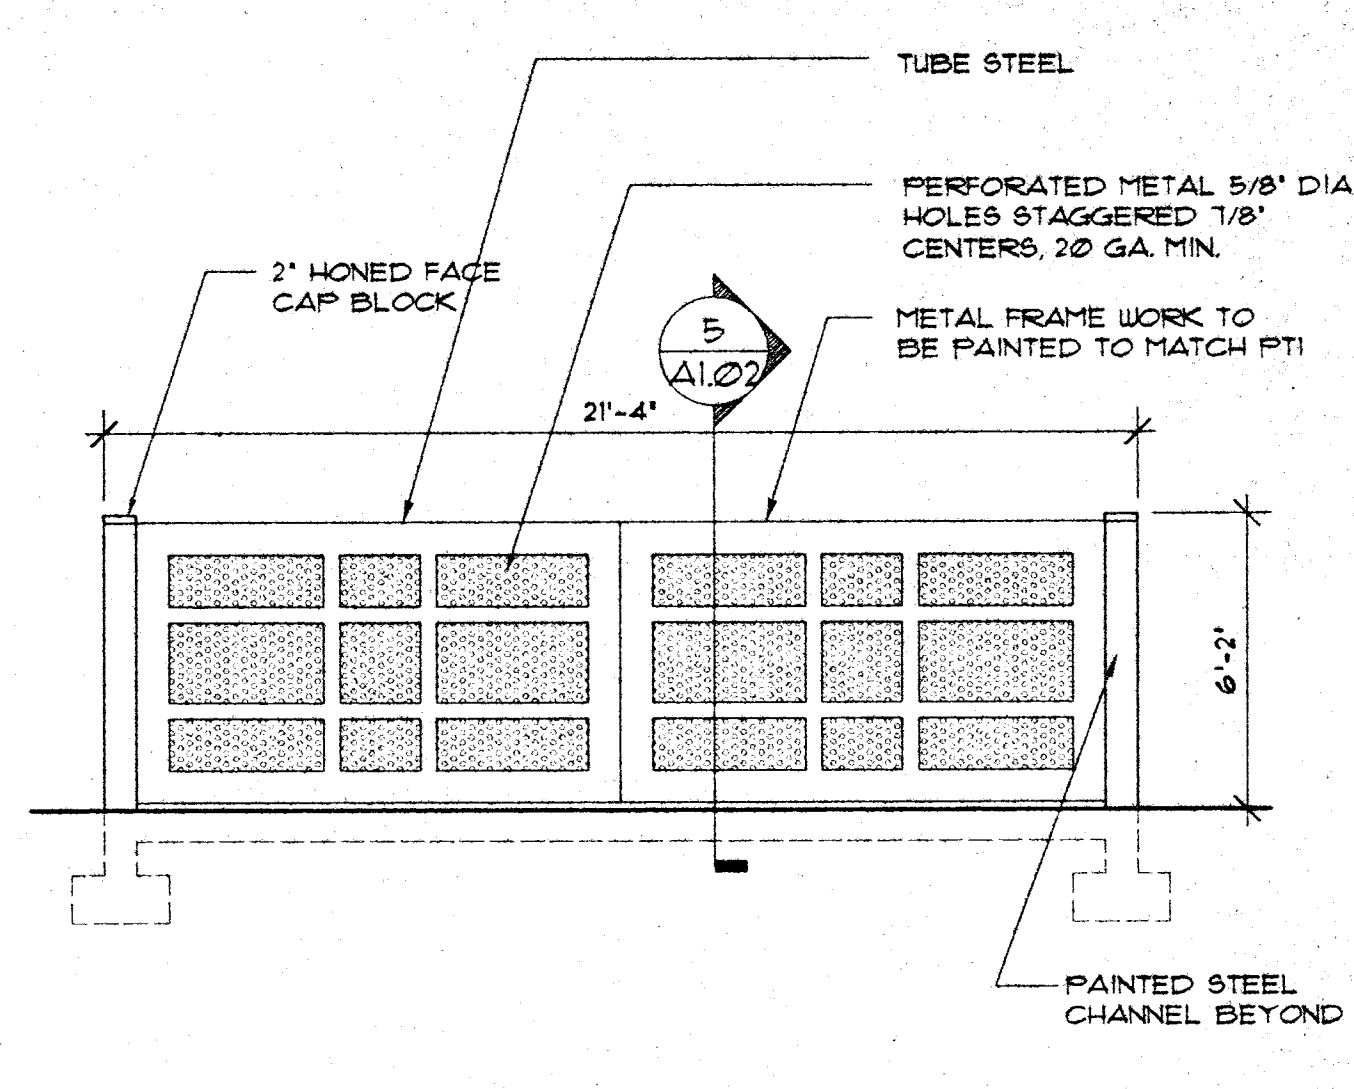

DUMPSTER ELEVATION

SCALE: 1/4" = 1'-0"


4
A1.02

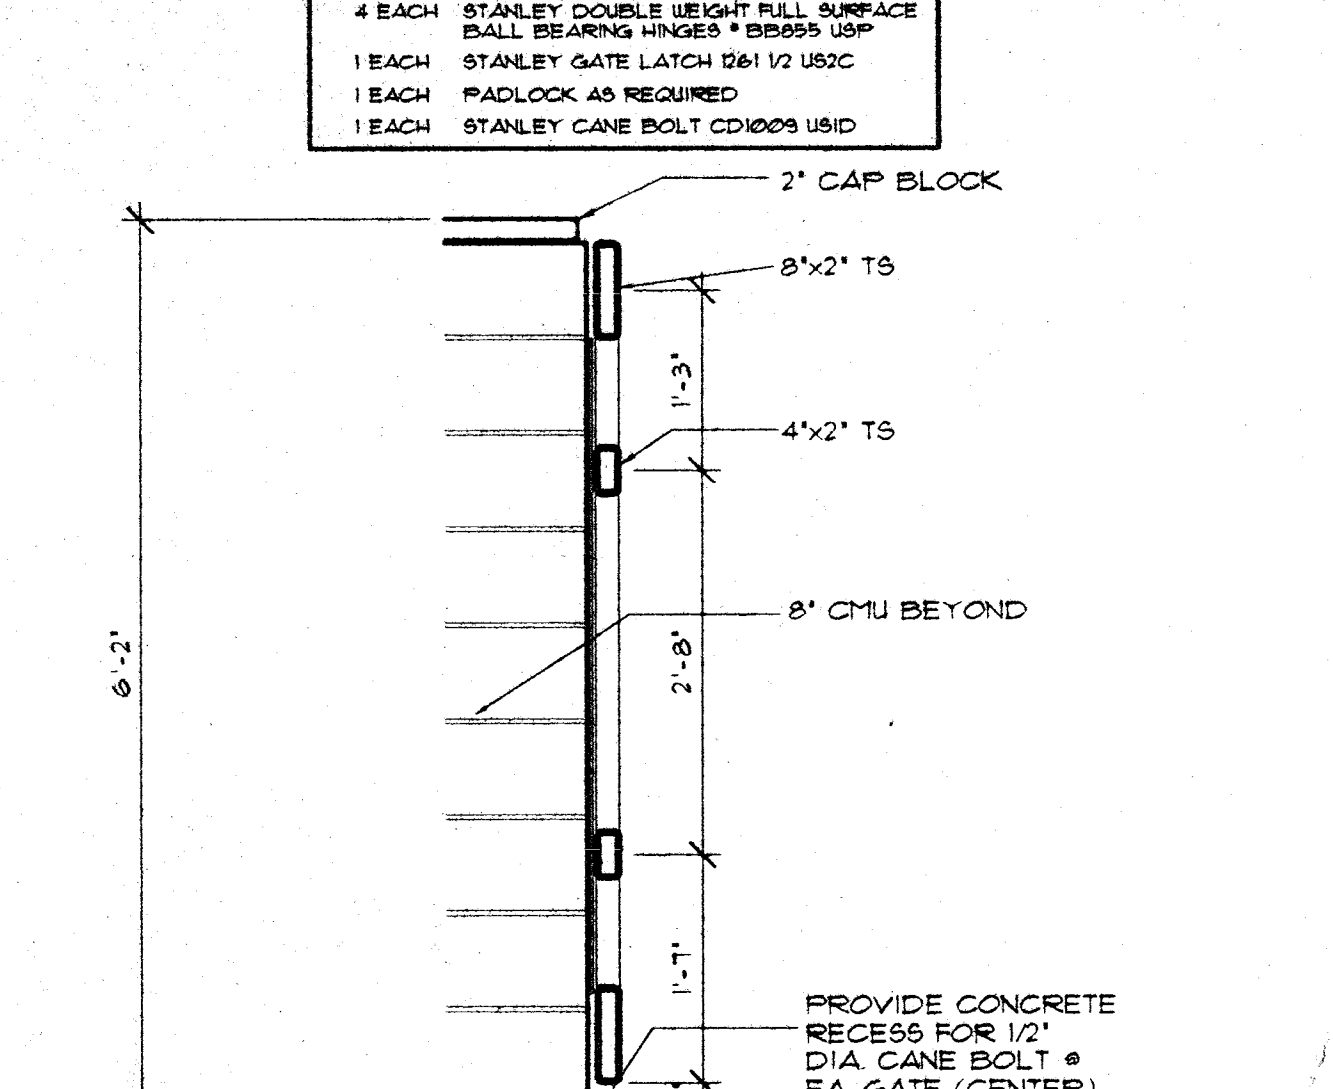

DUMPSTER SECTION

SCALE: 3/4" = 1'-0"


5
A1.02

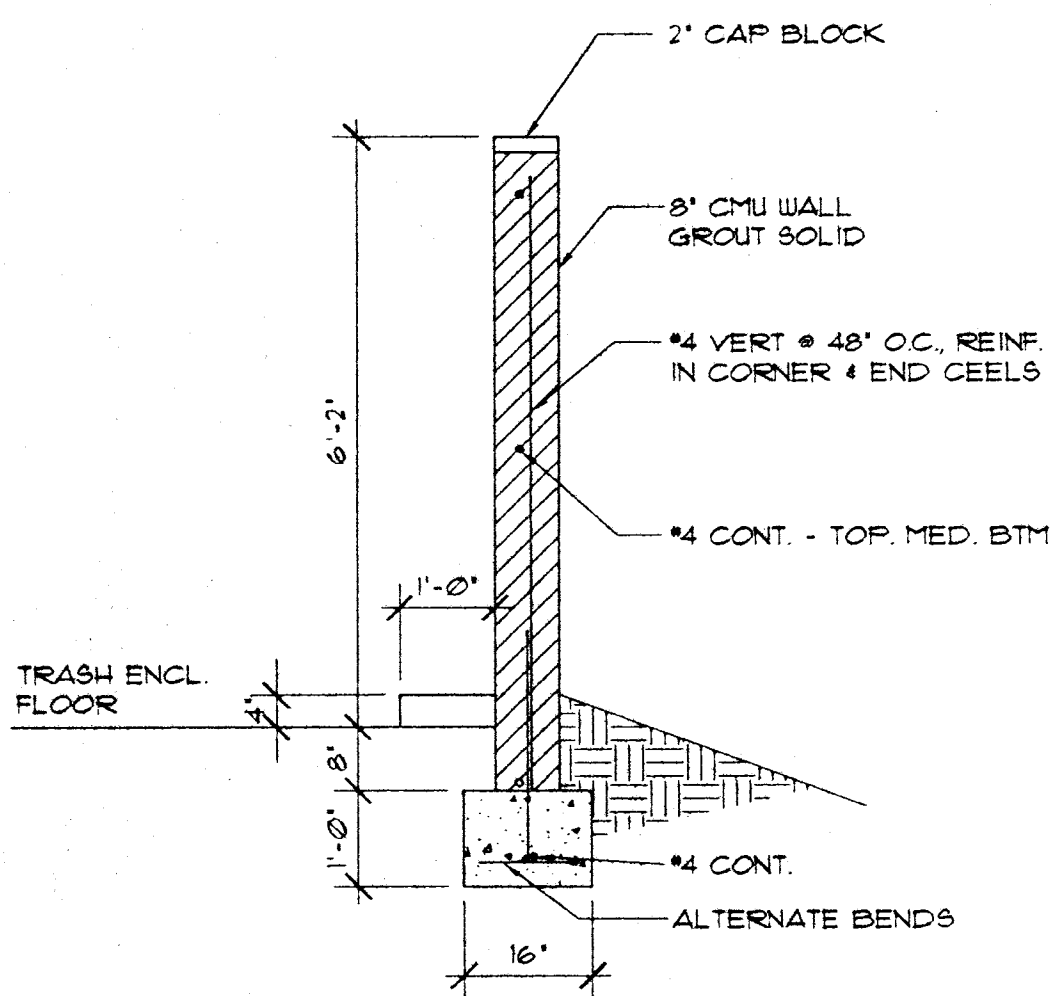

DUMPSTER ENCLOSURE SECTION

SCALE: 1/2" = 1'-0"

6
A1.02

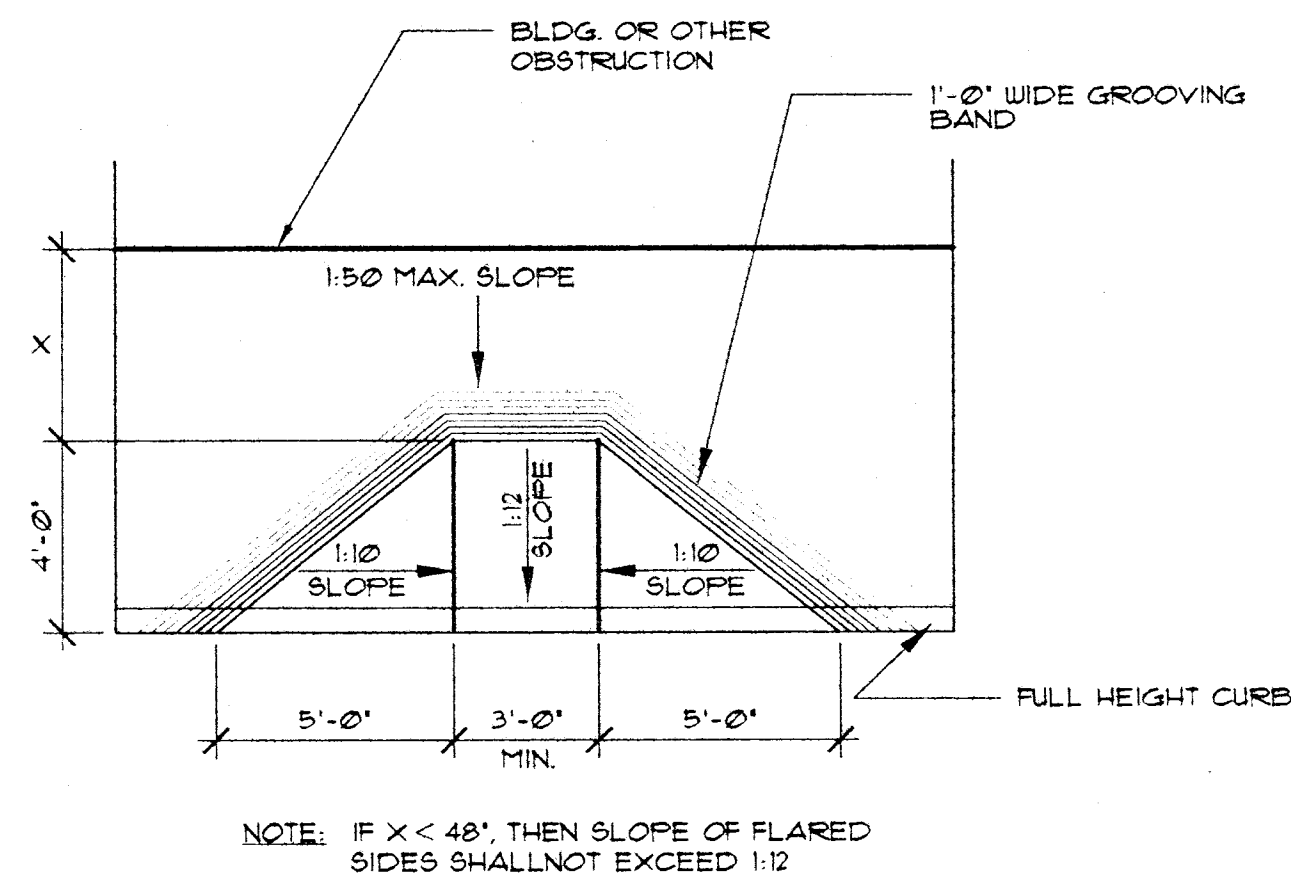

WHEEL CHAIR RAMP PLAN

SCALE: 1/2" = 1'-0"

7
A1.02

PLANS APPROVED
ARCHITECTURAL
Building & Safety Dept.
City of Las Vegas, Nevada

JCC JUL 31 2000

Does Not Include Structural, Electrical,
Plumbing/Mechanical or On-Site
Improvements. Make No Change
Without Approval. Plans to
Not a Permit to Violate Any Ordinance

**ONE HOUR
FIRE - RESISTIVE
CONSTRUCTION
THROUGHOUT**

SITE DETAILS

**SUMMERLIN ARBORS PARK
POOL AND POOL BUILDING**

Revisions:

Date: October 22, 1999

Project No: 9803500

Scale: AS NOTED

Drawn By: DDT

Sheet Number:

A1.02