




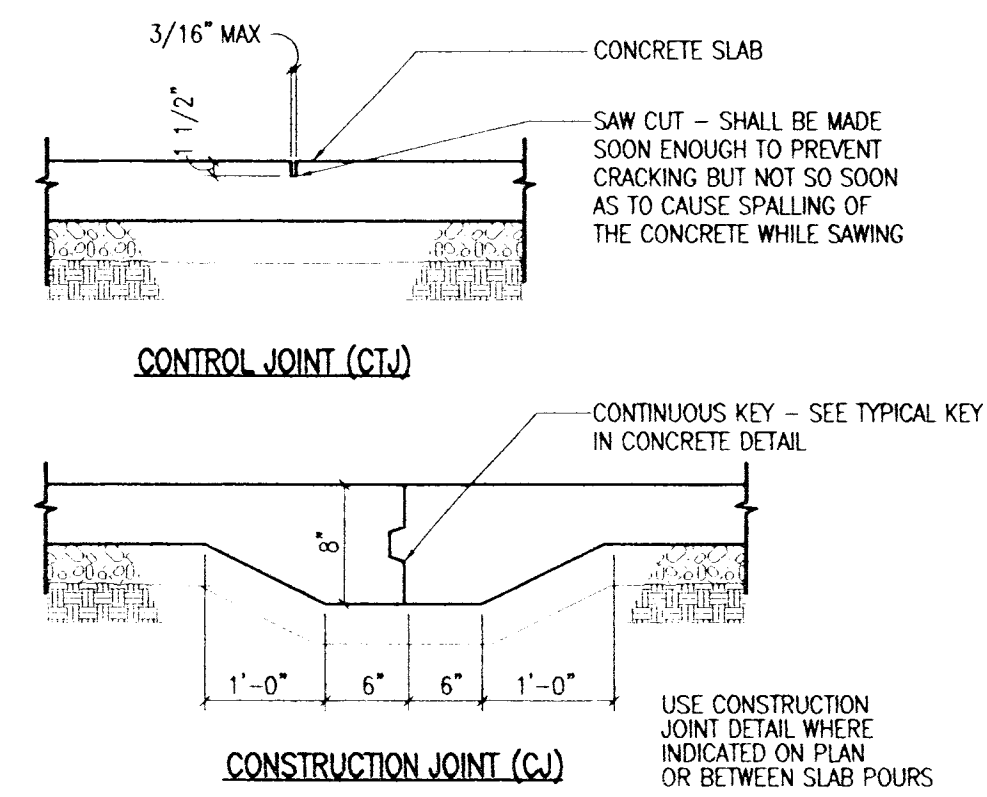


101 TYPICAL CONCRETE SLAB JOINTS 202.01

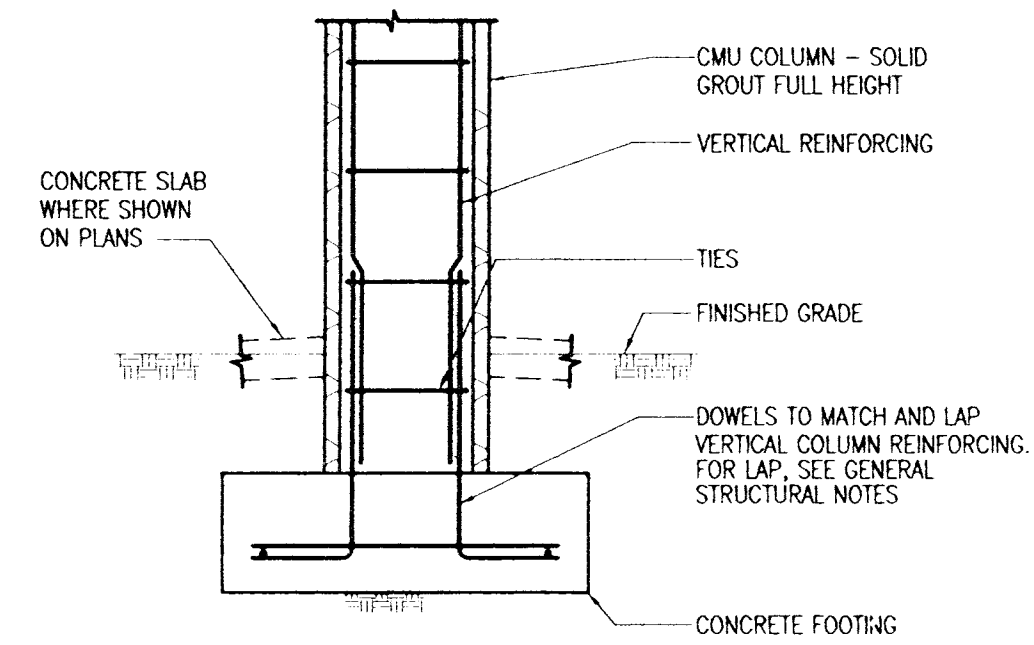


102 EXTERIOR CMU COLUMN FOOTING 271.01

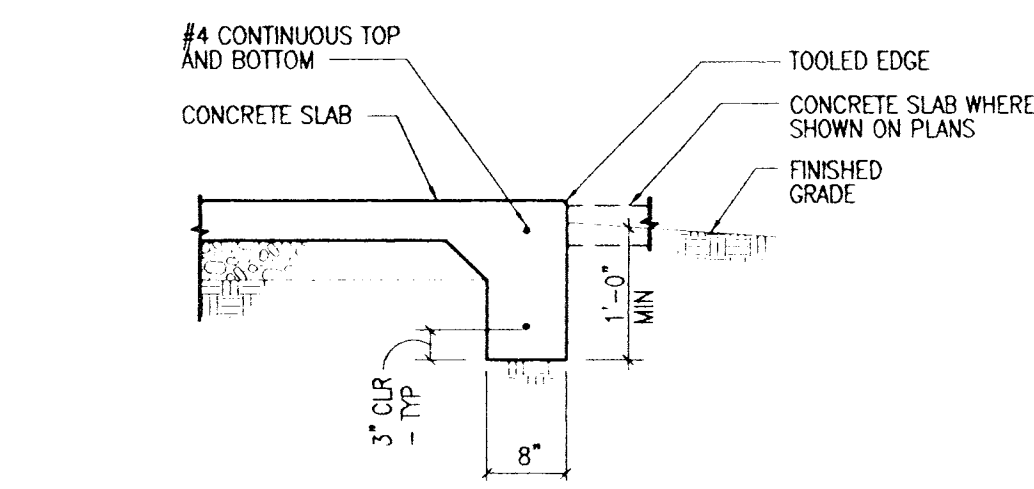


103 TYPICAL CONCRETE SLAB TOEDOWN 203.01A

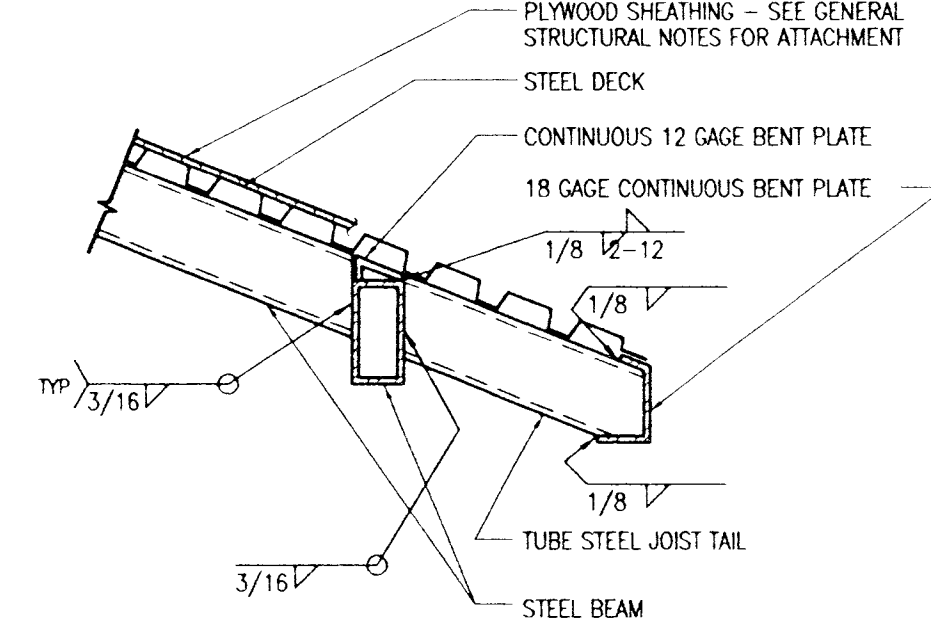


104 STEEL BEAM TO STEEL BEAM CONNECTION

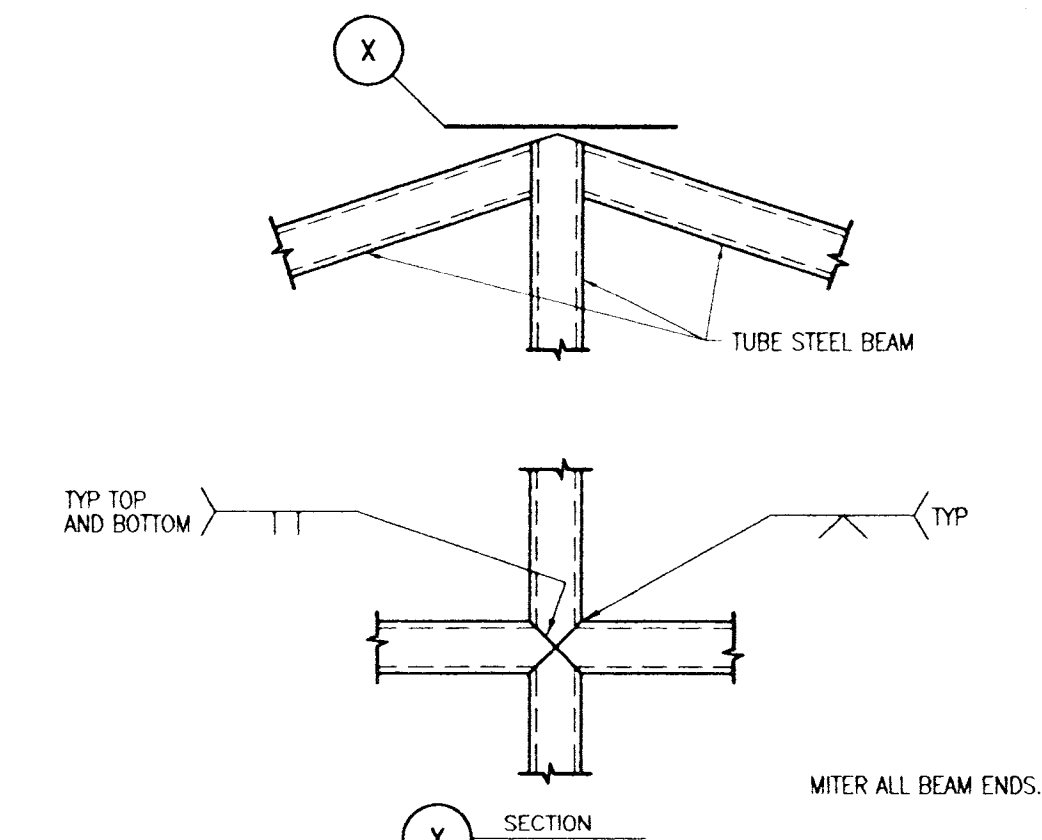


105 CONNECTION OF ROOF MITERED BEAMS

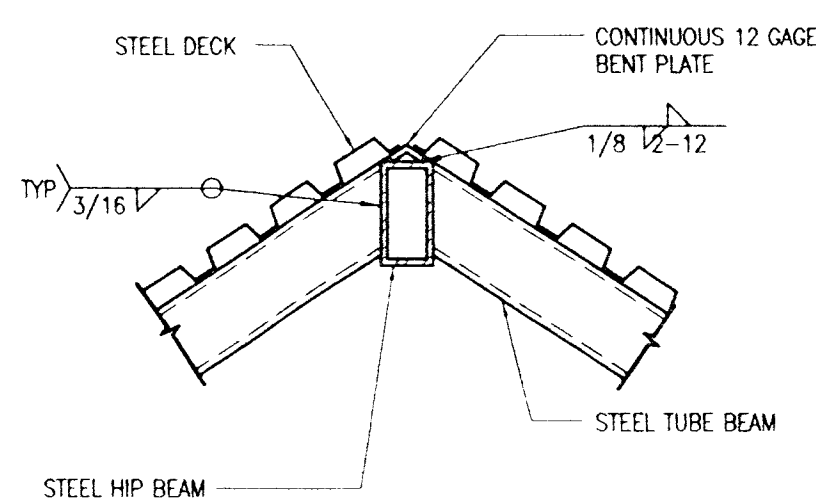

106 STEEL BEAM CONNECTION TO STEEL BEAM

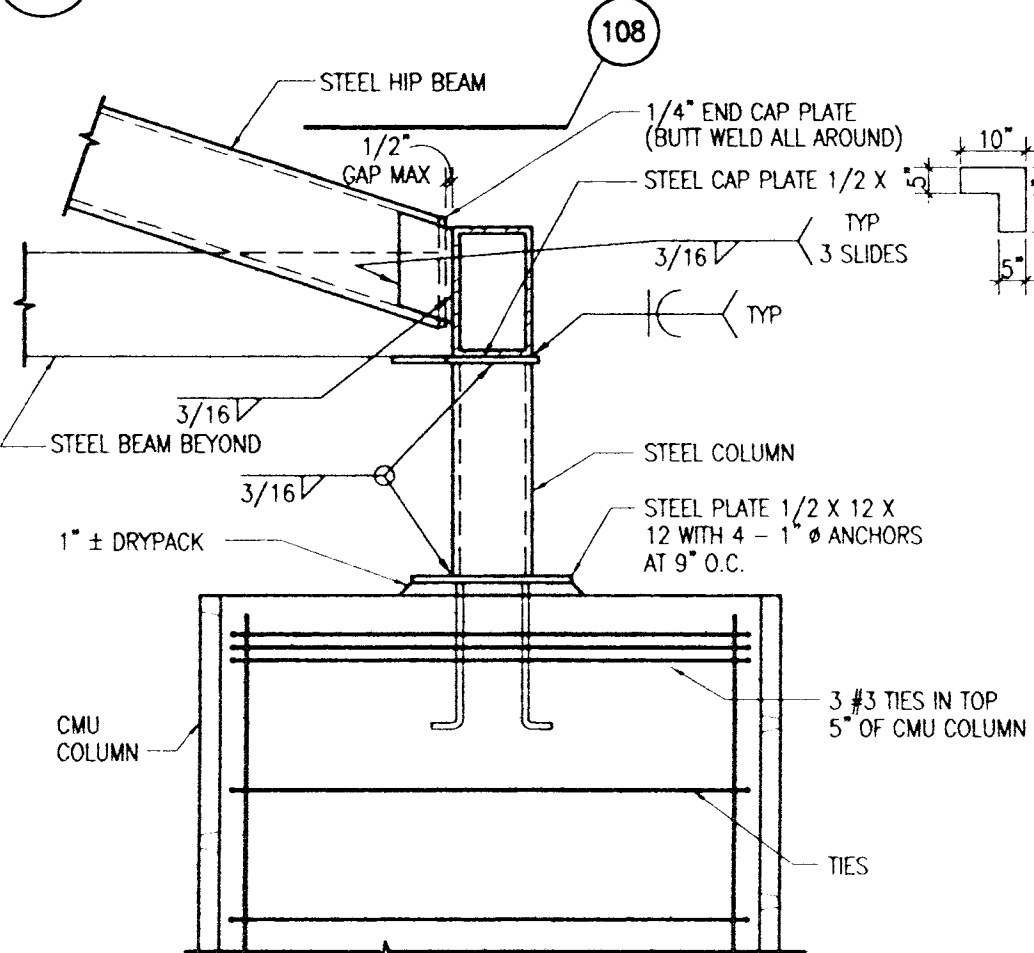


107 MULTIPLE STEEL BEAMS AT CMU COLUMN

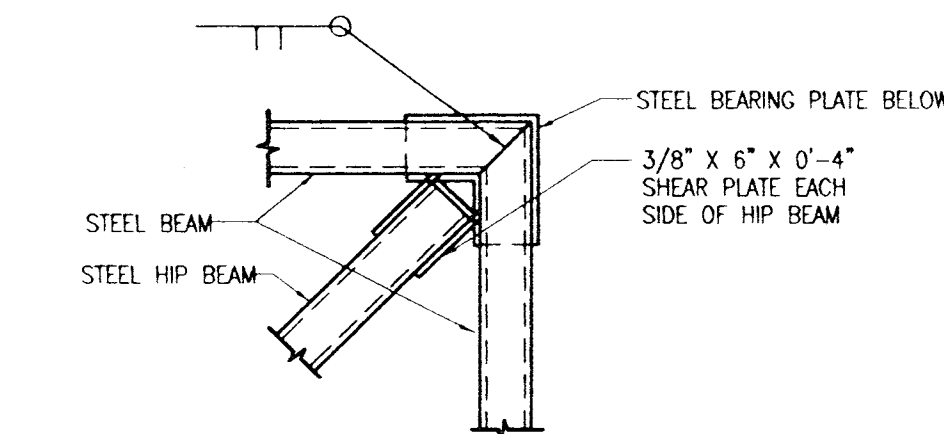

108 PLAN VIEW OF HIP BEAM AT CORNER

PLANS APPROVED
ARCHITECTURAL
Building & Safety Dept.
City of Las Vegas, Nevada
JCC JUL 31 2000
Does Not Include Structural, Electrical,
Plumbing/Mechanical or Civil-
Improvements Shall Not Change
Without Approved Plan Is
Not a Permit to Violate Any Ordinance

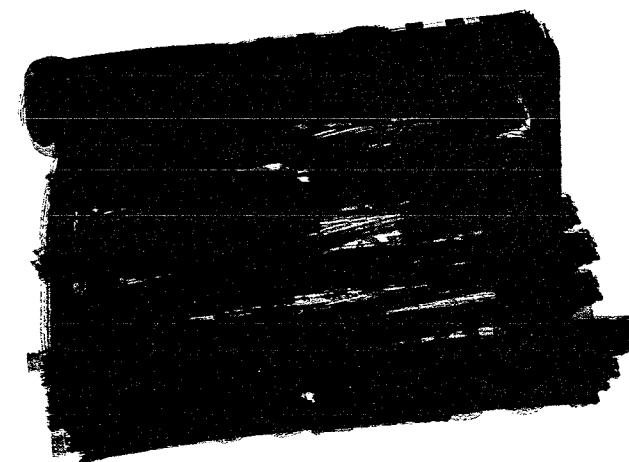


PLANS APPROVED
STRUCTURAL
GENERAL CONTRACTOR
MAY 14 2000
CITY OF LAS VEGAS
RECEIVED
MAY - 5 2000
CITY OF LAS VEGAS
CENTRAL DEPARTMENT

TLC
STRUCTURAL INC.
PHOENIX, ARIZONA 602-953-8115
TUCSON, ARIZONA 520-293-1414
YUMA, ARIZONA 927-725-7648
FAX 602-953-8255 FAX 520-293-1823 FAX 927-725-2929
THIS DRAWING IS THE PROPERTY OF TLC STRUCTURAL, INC. AND REPRODUCTION OR USE IN WHOLE OR IN PART INCLUDING INDIVIDUAL DETAILS WITHOUT WRITTEN PERMISSION IS STRICTLY FORBIDDEN. (C) TLC #000003

DE REVERE ARCHITECT
OF NEVADA, INC.
1801 34TH STREET, SUITE 100
PHOENIX, AZ 85016
NORTHWEST BRANCH, CALIFORNIA, 92004
TEL 714-855-3000

DFD ARCHITECTURE
4201 North 24th Street
Suite 100
Phoenix, Arizona 85016
phone 602.957.4758
fax 602.957.9603

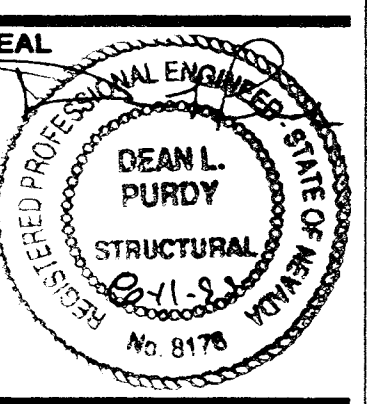

PARK AND SPORTS FIELDS
SPORTS PARK PHASE ONE
SUMMERLIN VILLAGE 11/12
LAS VEGAS, NEVADA

COORDINATION/PLAN CHECK
8/6/99
DESIGN REVIEW
DESIGN DEVELOPMENT
CONSTRUCTION DOCUMENTS
BID/PRICING PACKAGE
CONSTRUCTION ISSUE
DATE ISSUED 3/3/98
DRAWN BY JDJ
CHECKED BY DLP
PROJECT NO. 95244
CADD FILE S301.DWG
DRAWING NO. S301
FOUNDATION AND FRAMING DETAILS