




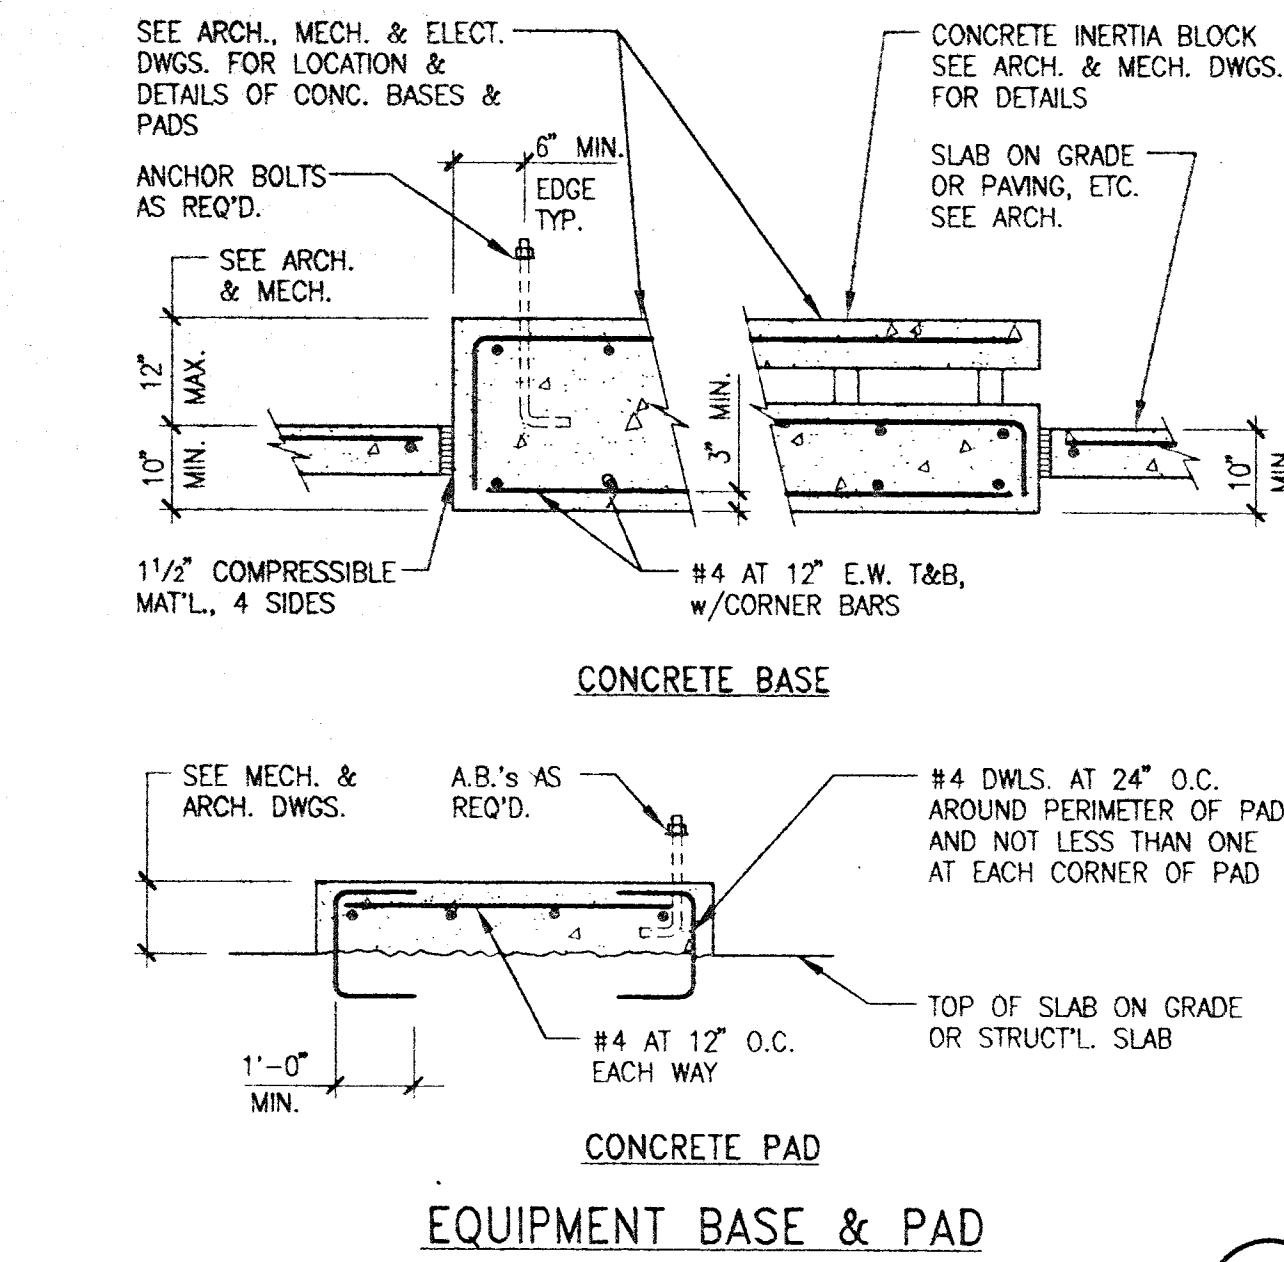


DETAIL 16 CONCRETE BASE & PAD

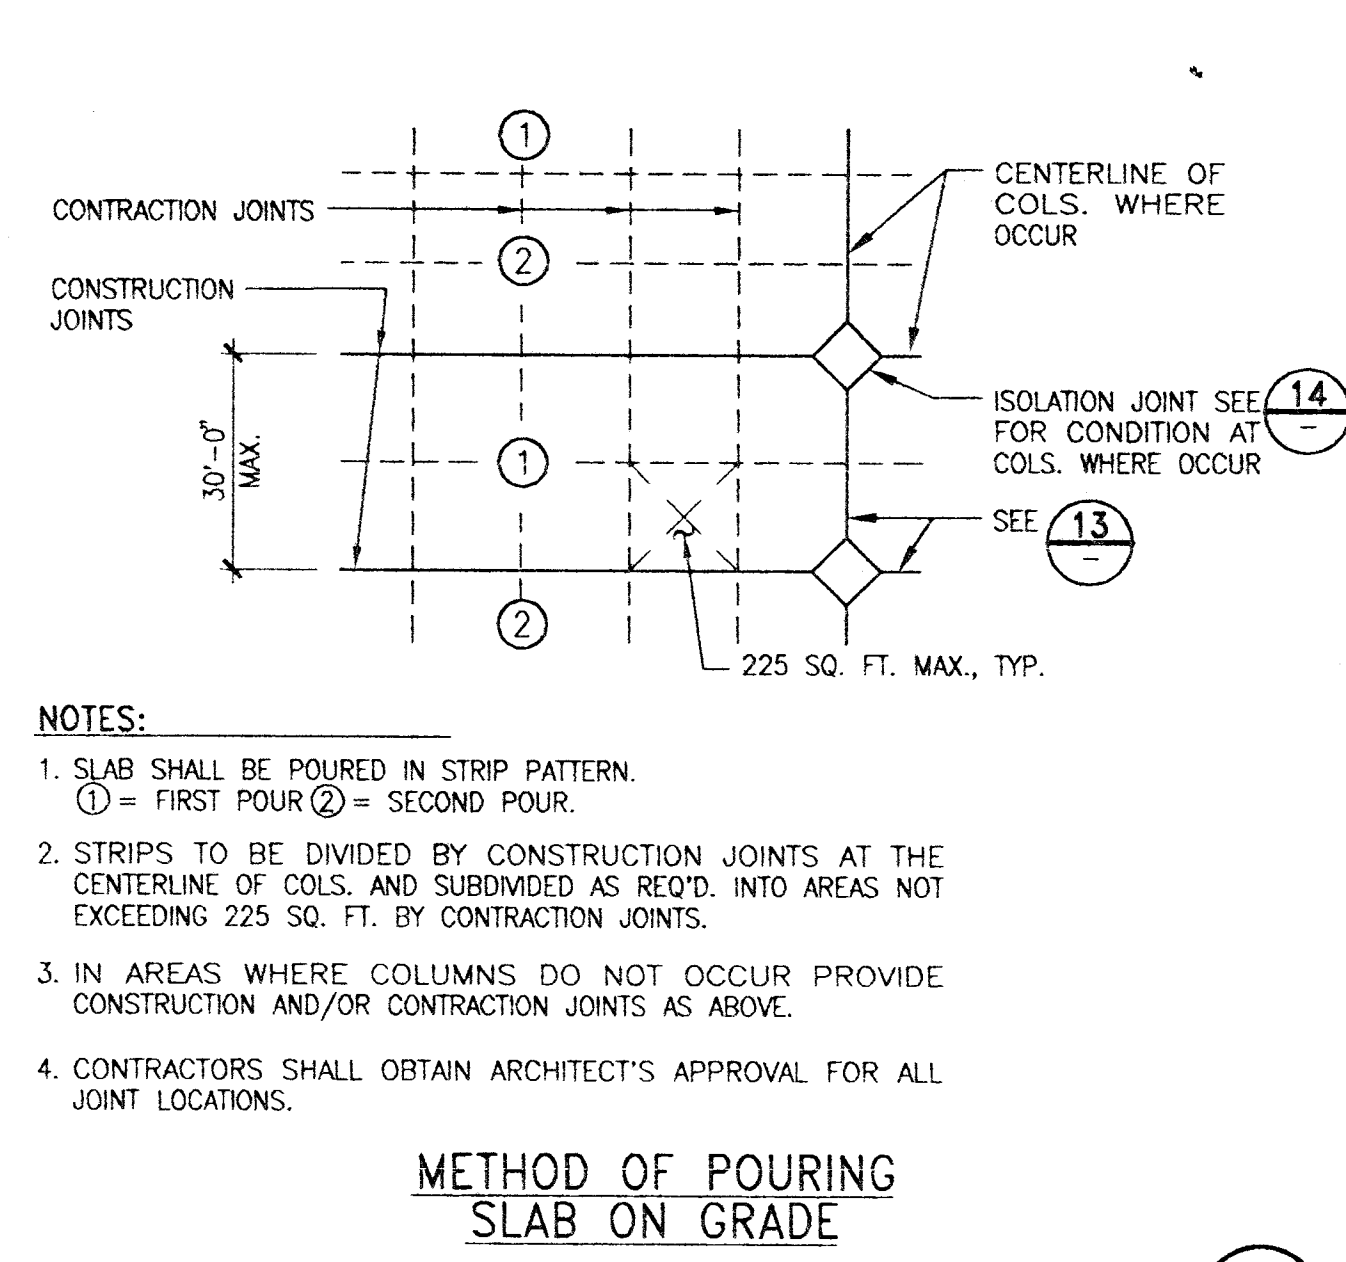


DETAIL 12 METHOD OF POURING SLAB ON GRADE

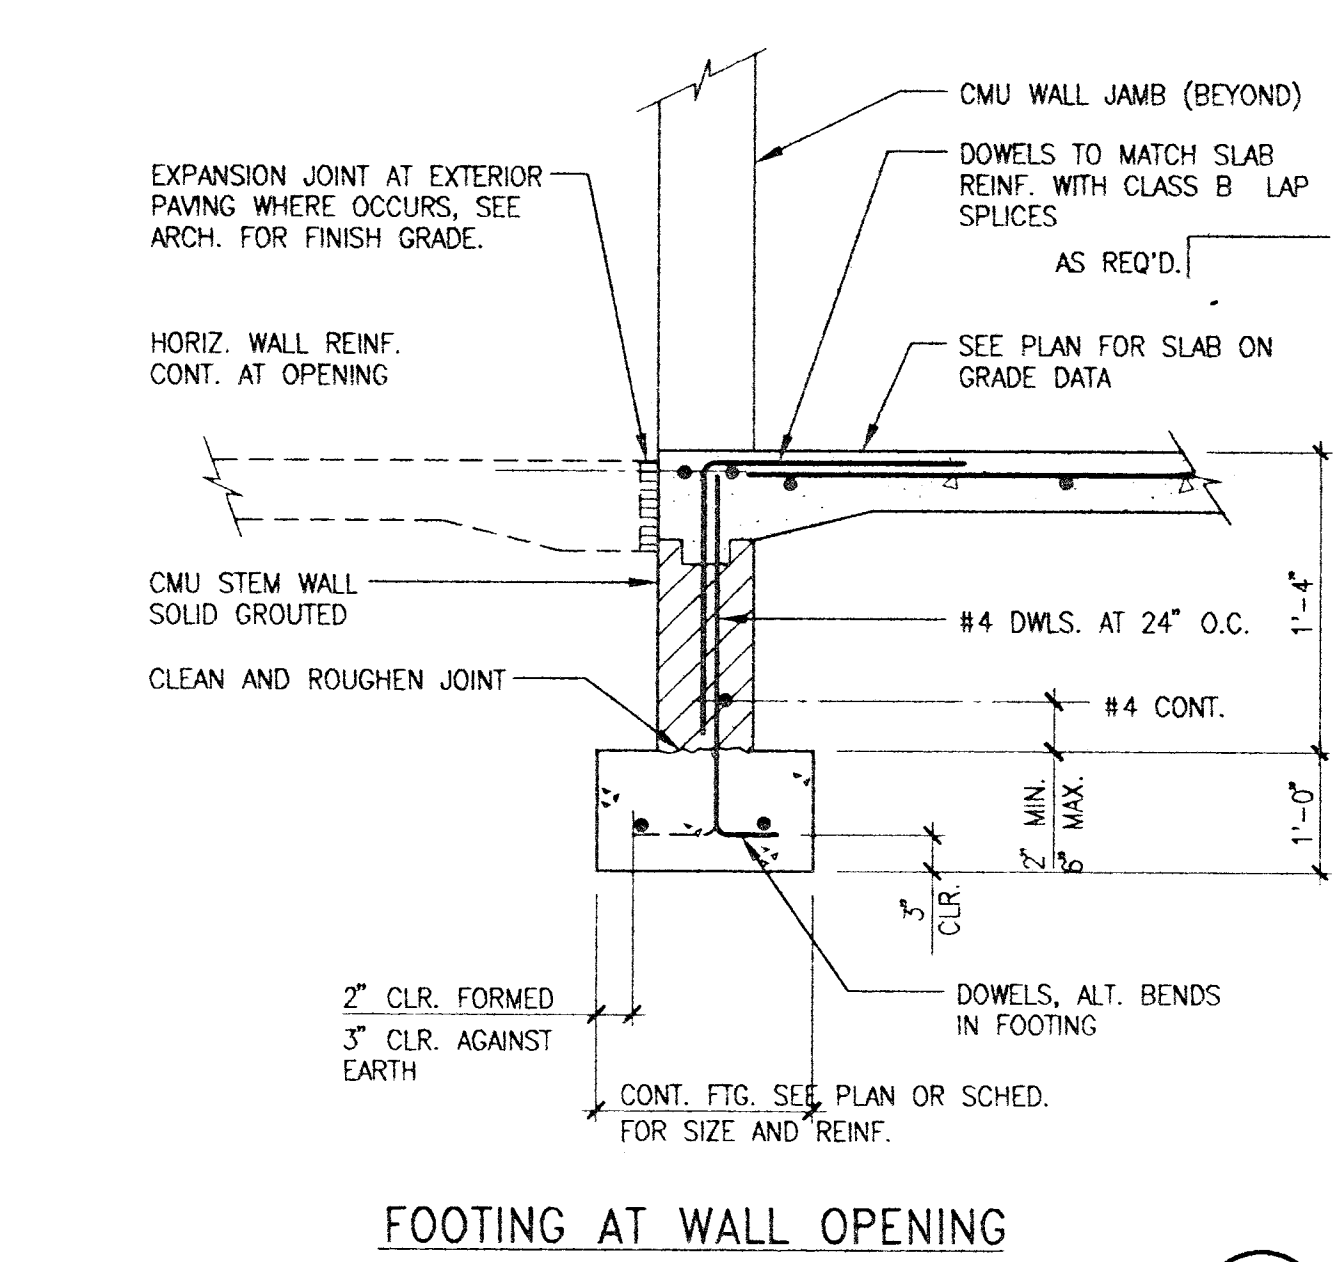


DETAIL 8 FOOTING AT WALL OPENING

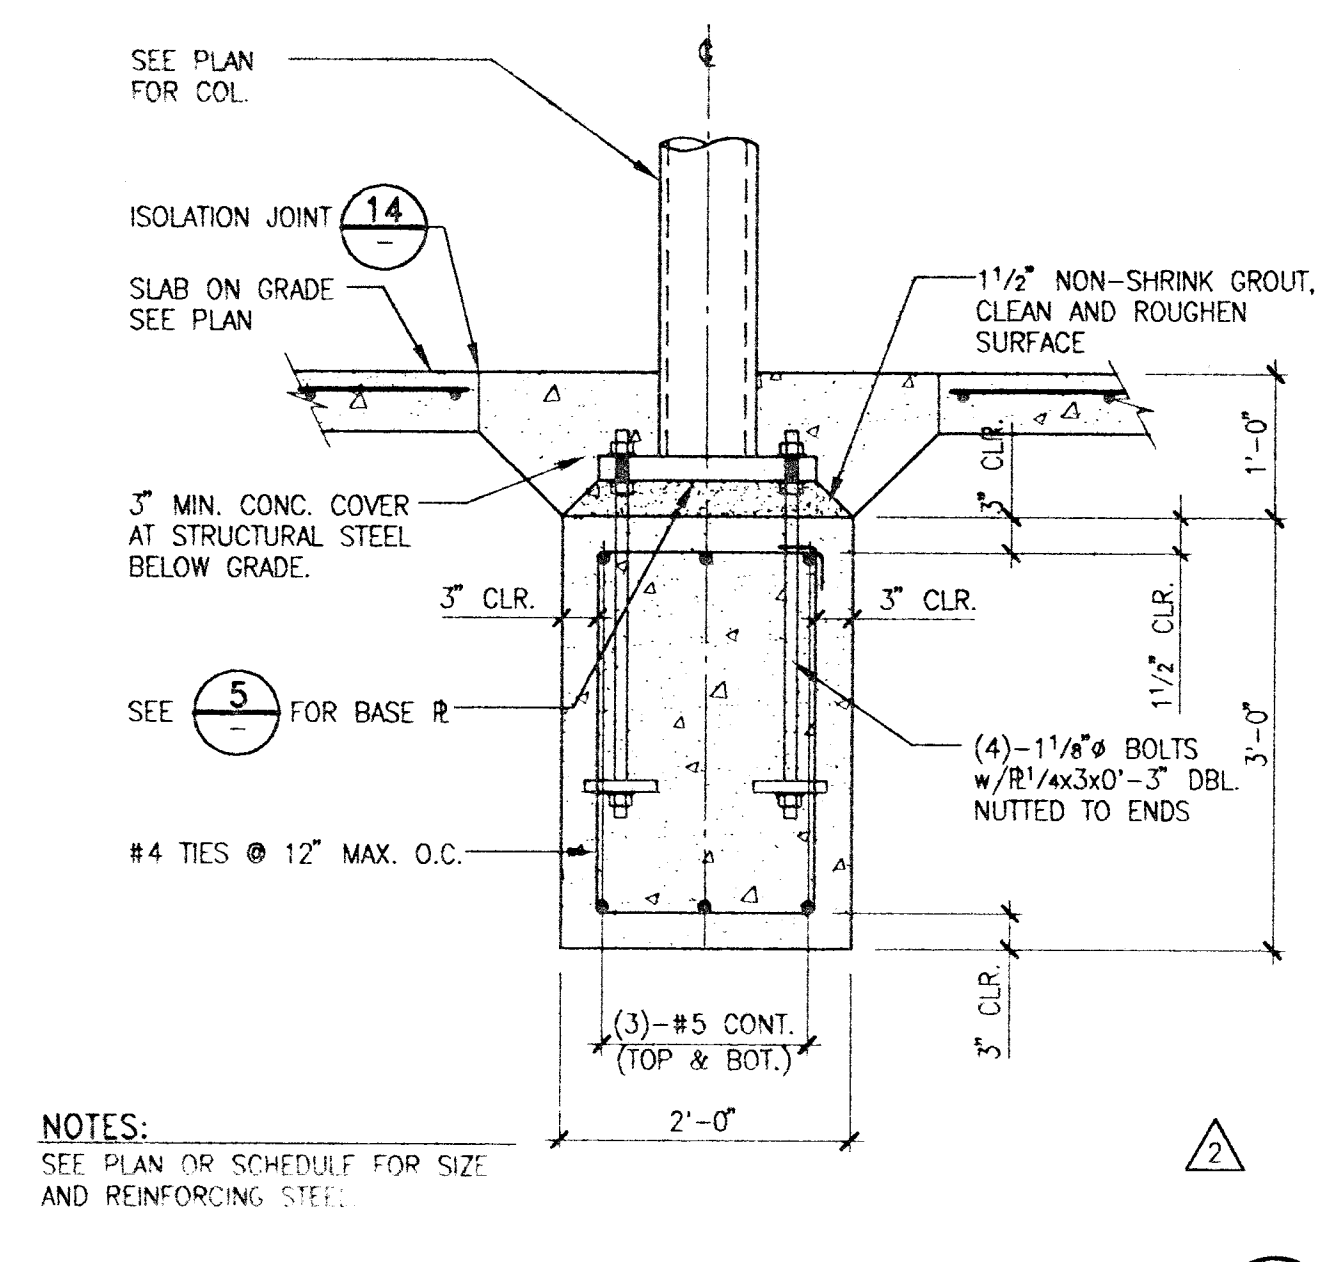


DETAIL 4 BASE PLATE DETAIL

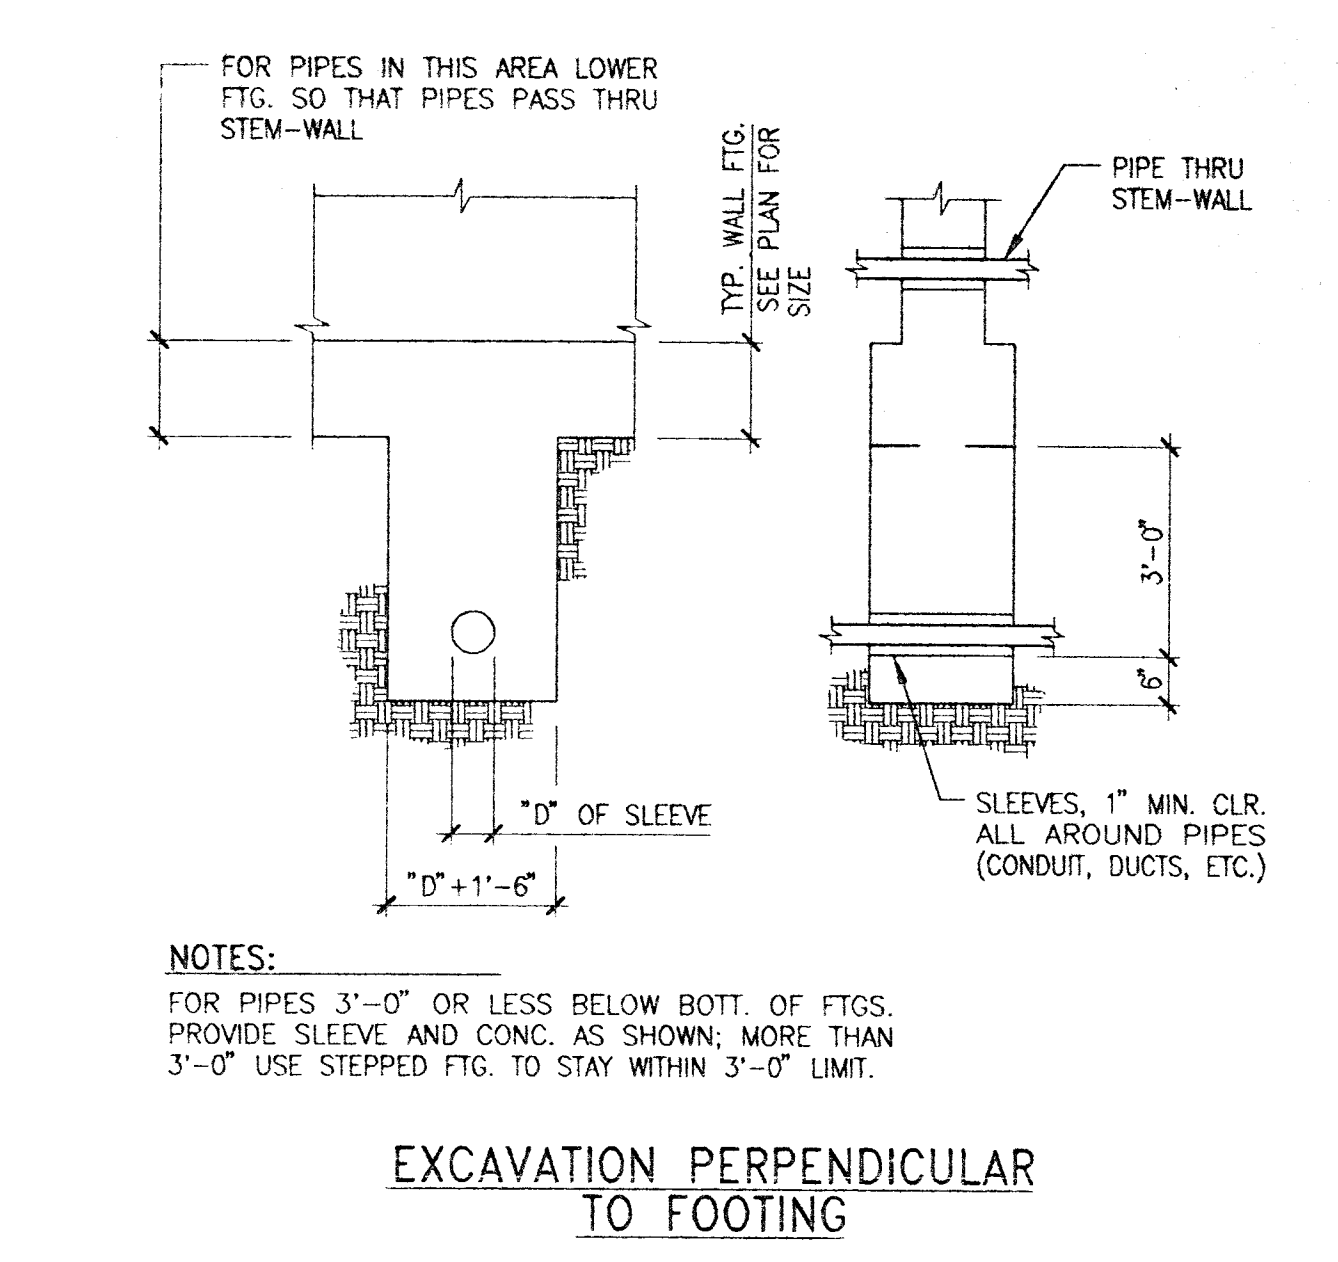


DETAIL 1 EXCAVATION PERPENDICULAR TO FOOTING

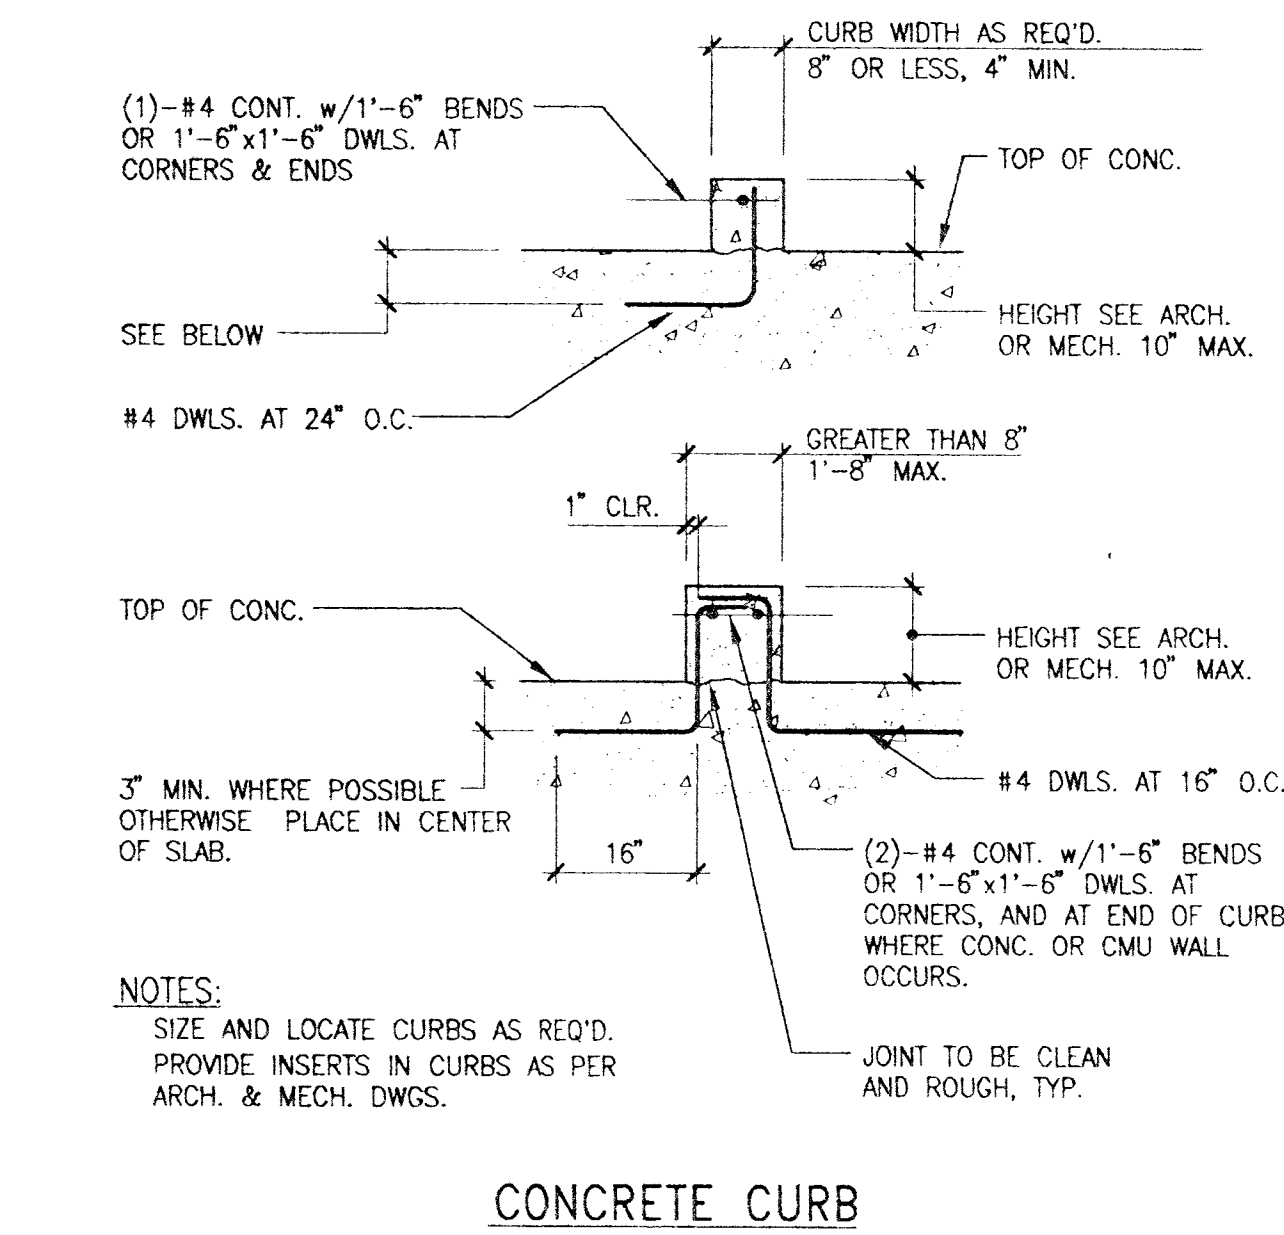


DETAIL 17 CONCRETE CURB

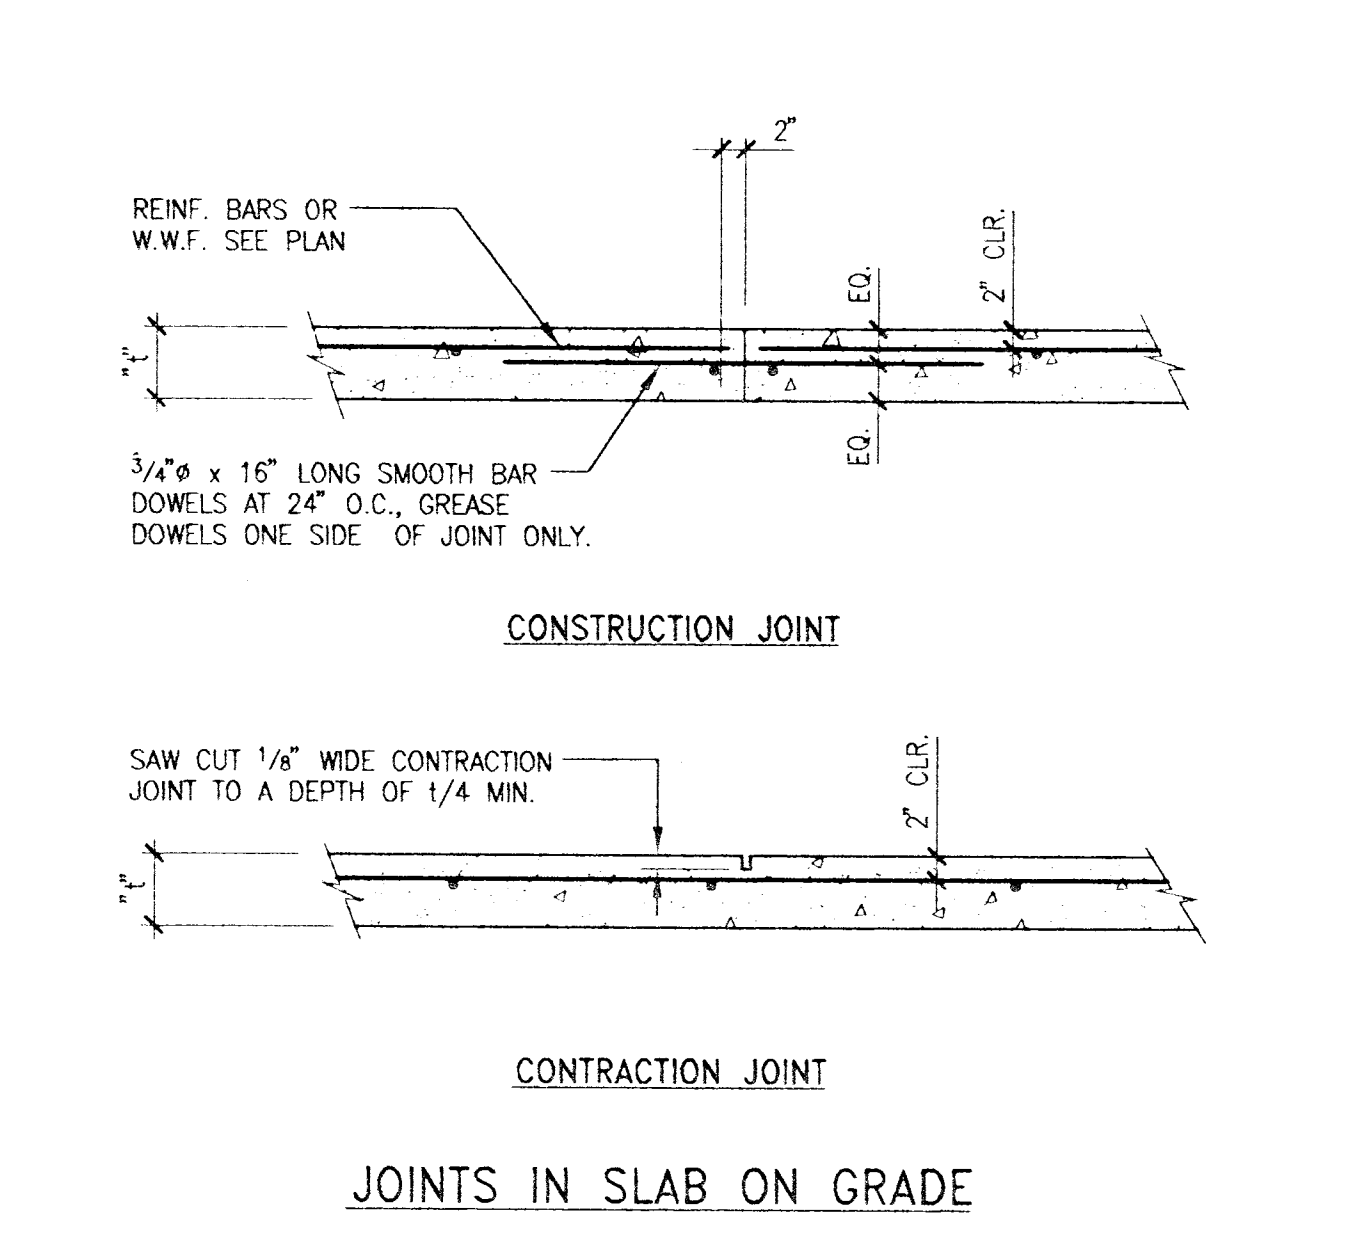


DETAIL 13 JOINTS IN SLAB ON GRADE

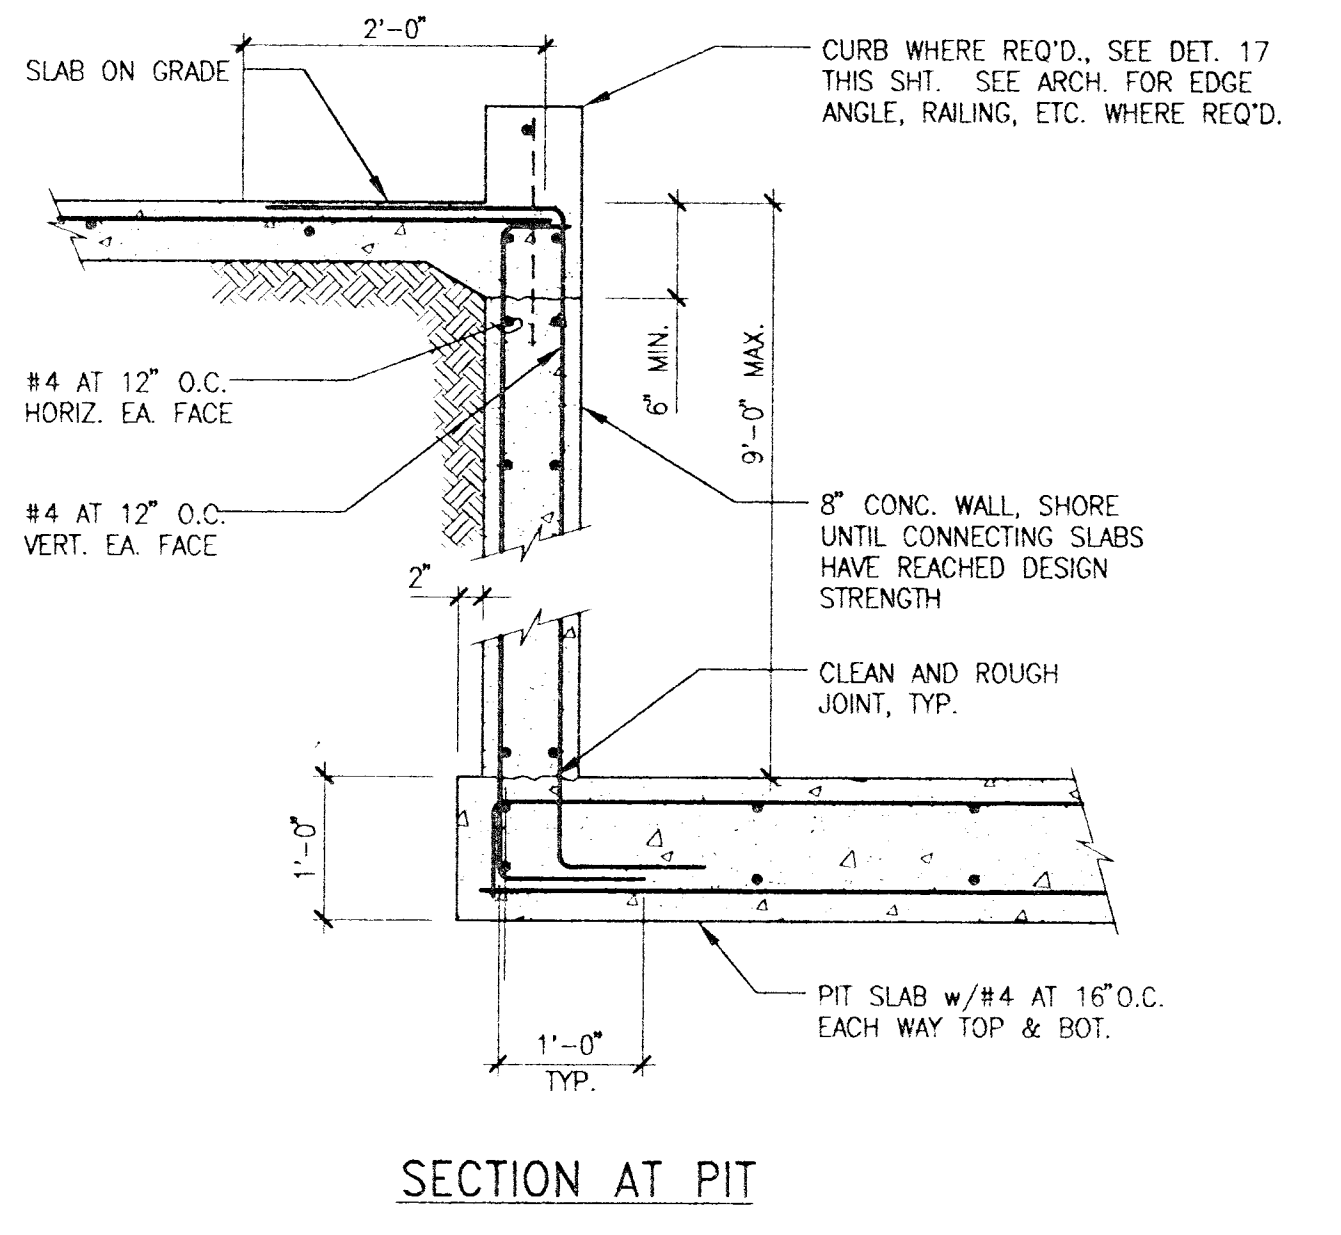


DETAIL 9 SECTION AT PIT

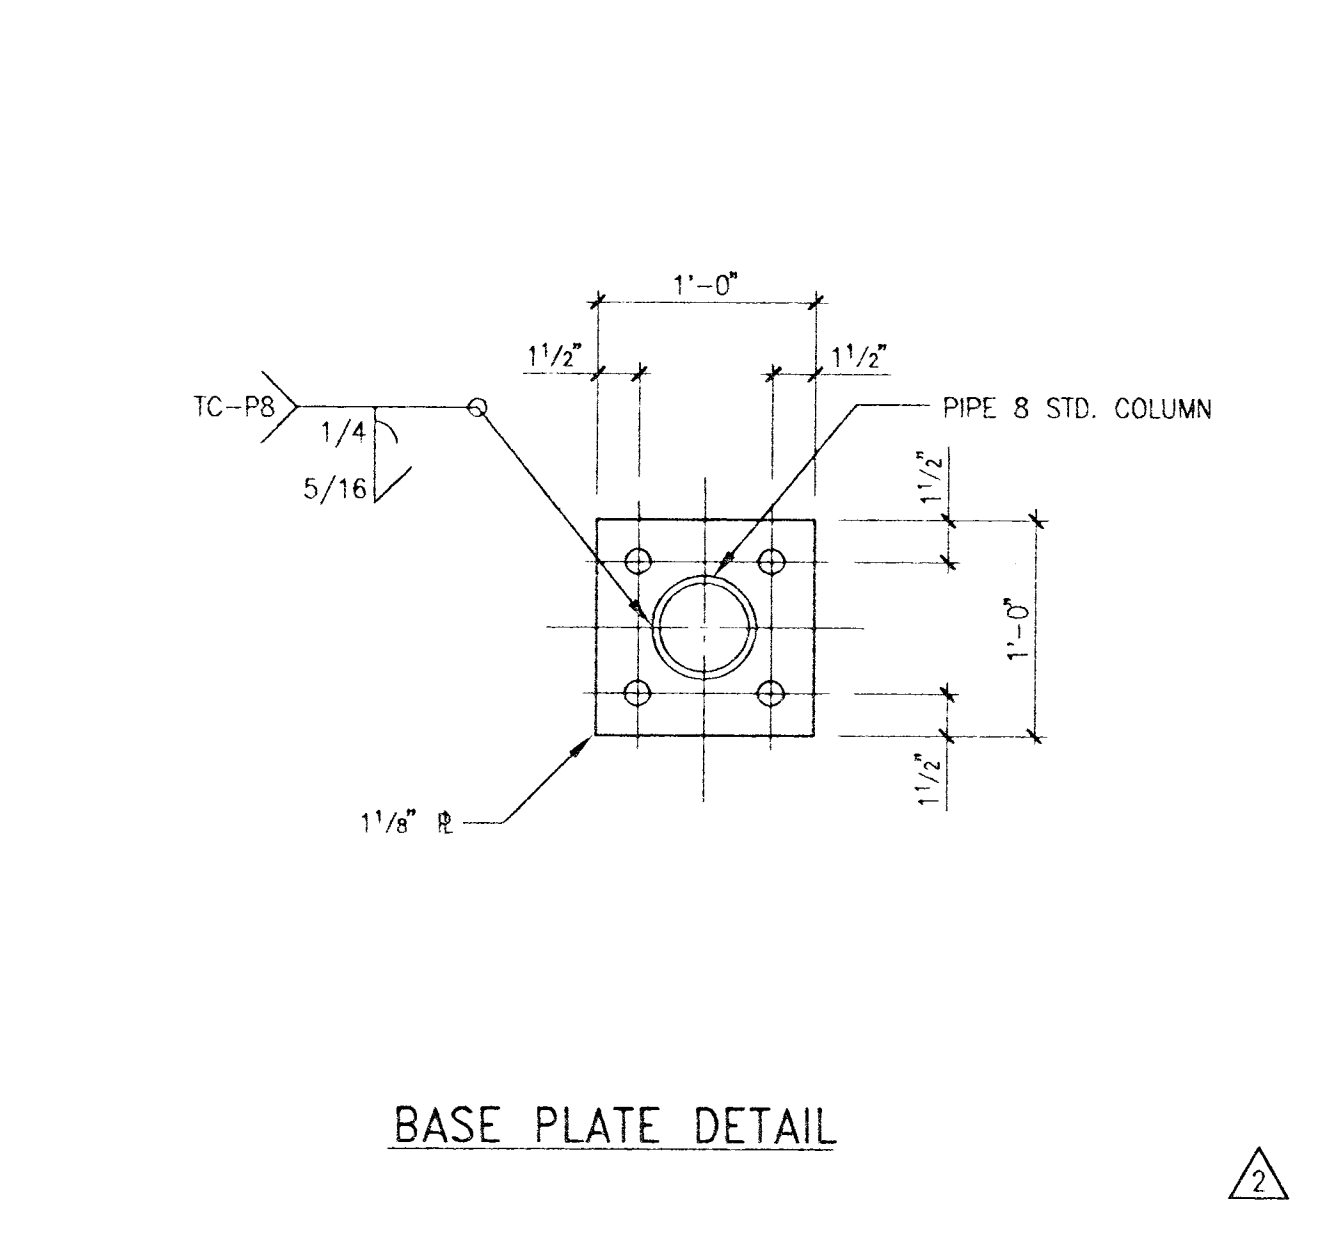


DETAIL 5 EXTERIOR WALL FOOTING

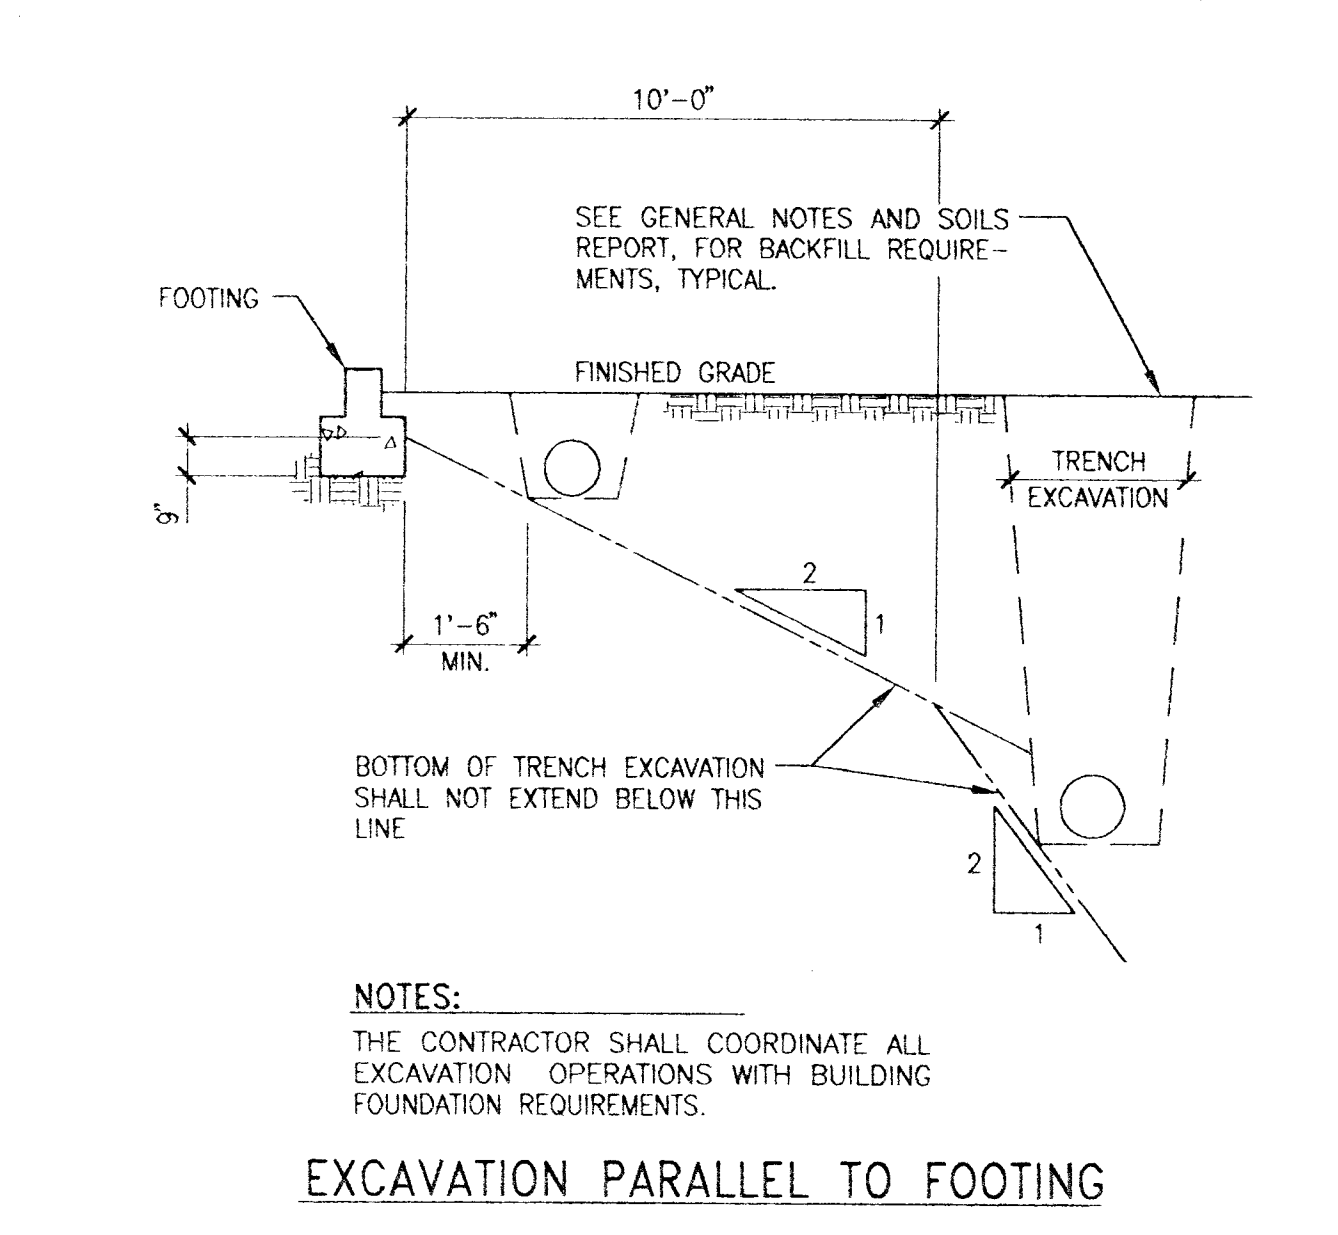


DETAIL 2 EXCAVATION PARALLEL TO FOOTING

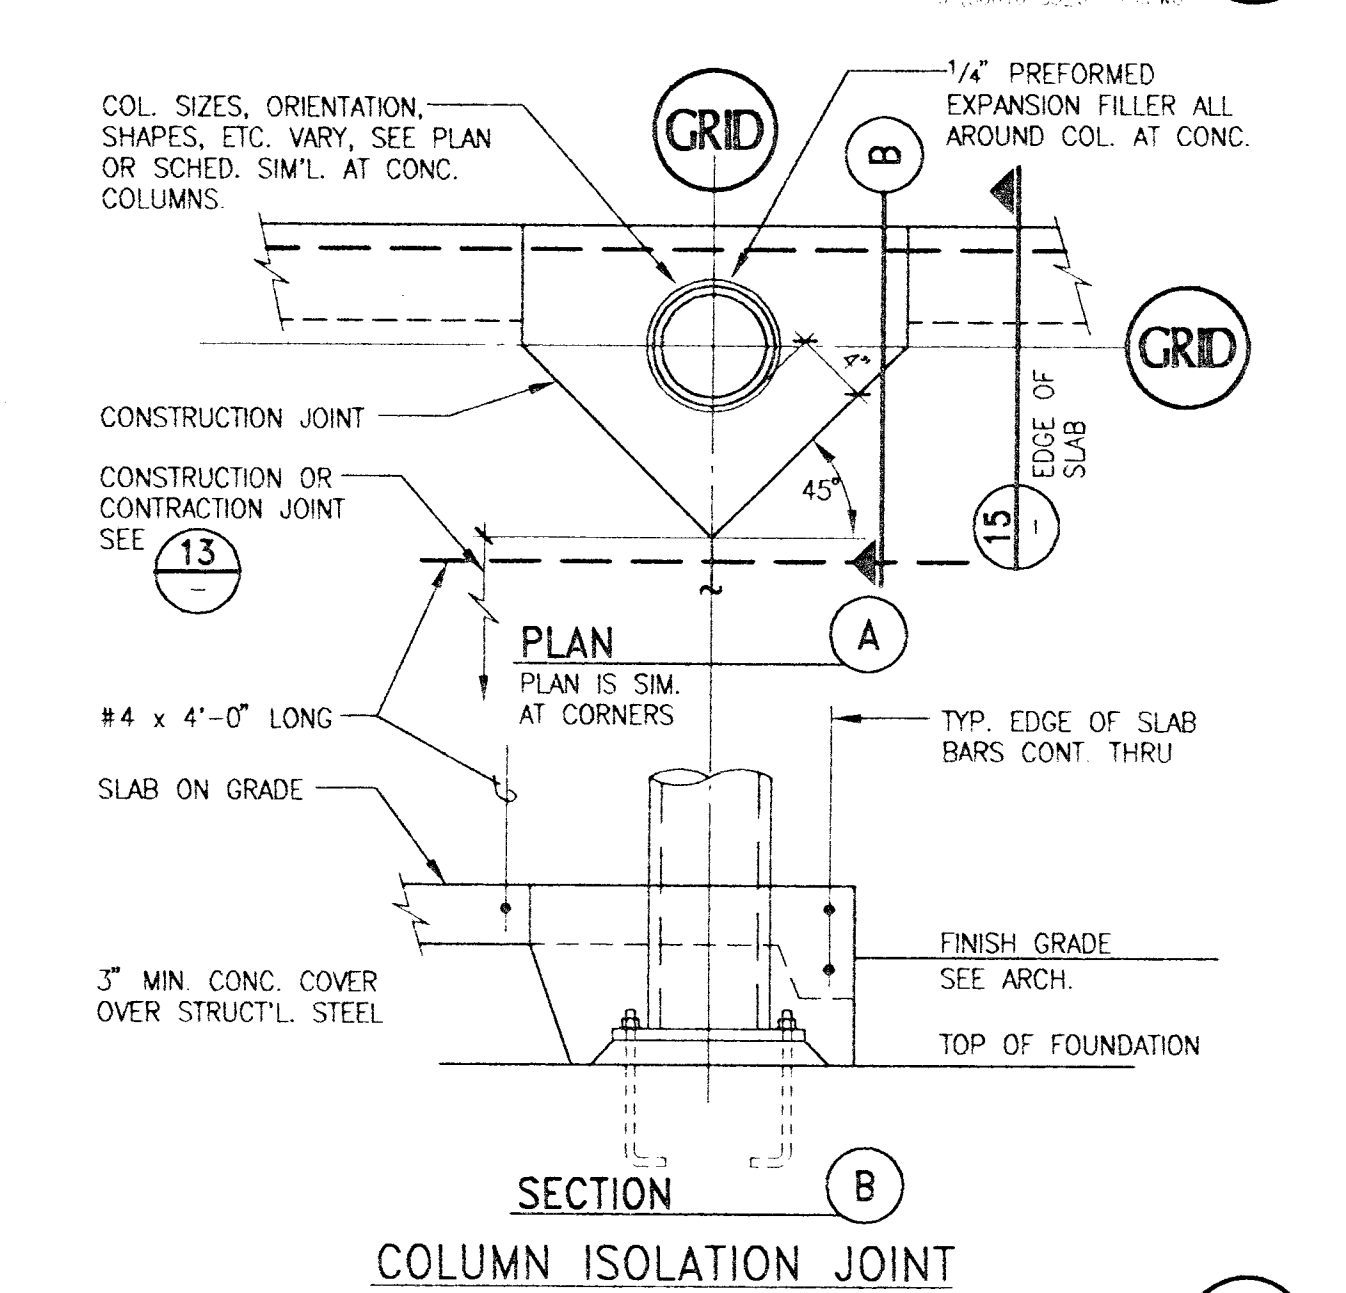


DETAIL 14 COLUMN ISOLATION JOINT

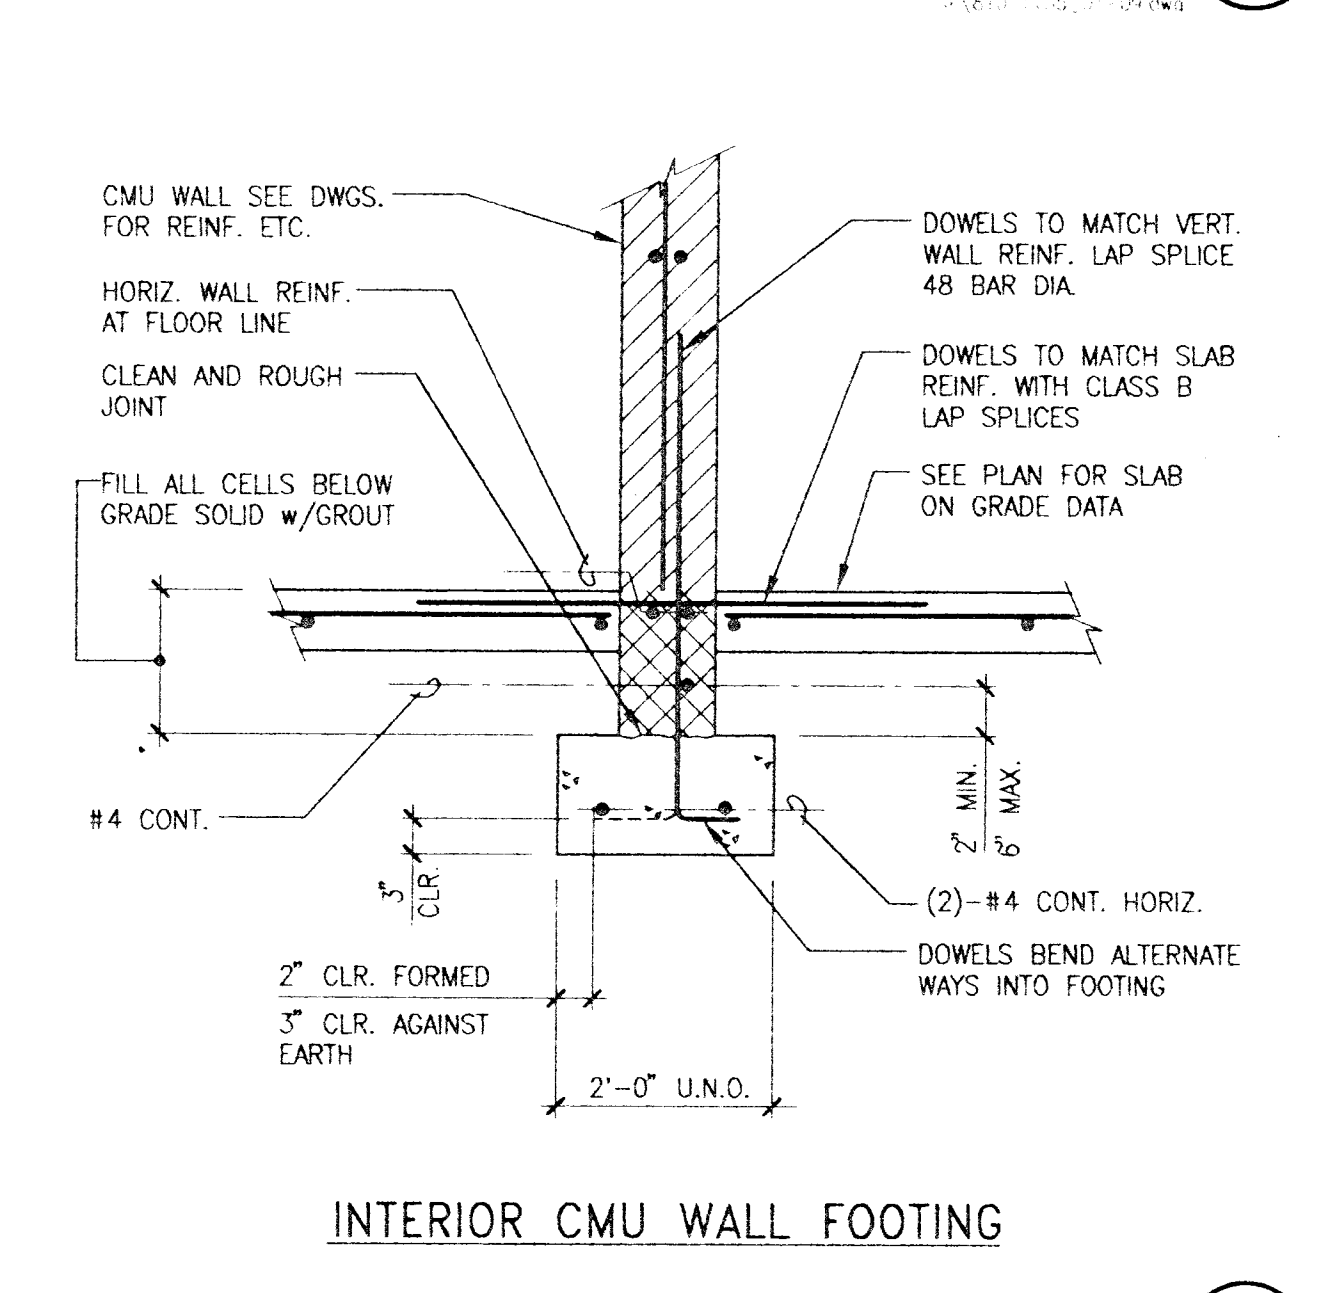


DETAIL 10 INTERIOR CMU WALL FOOTING

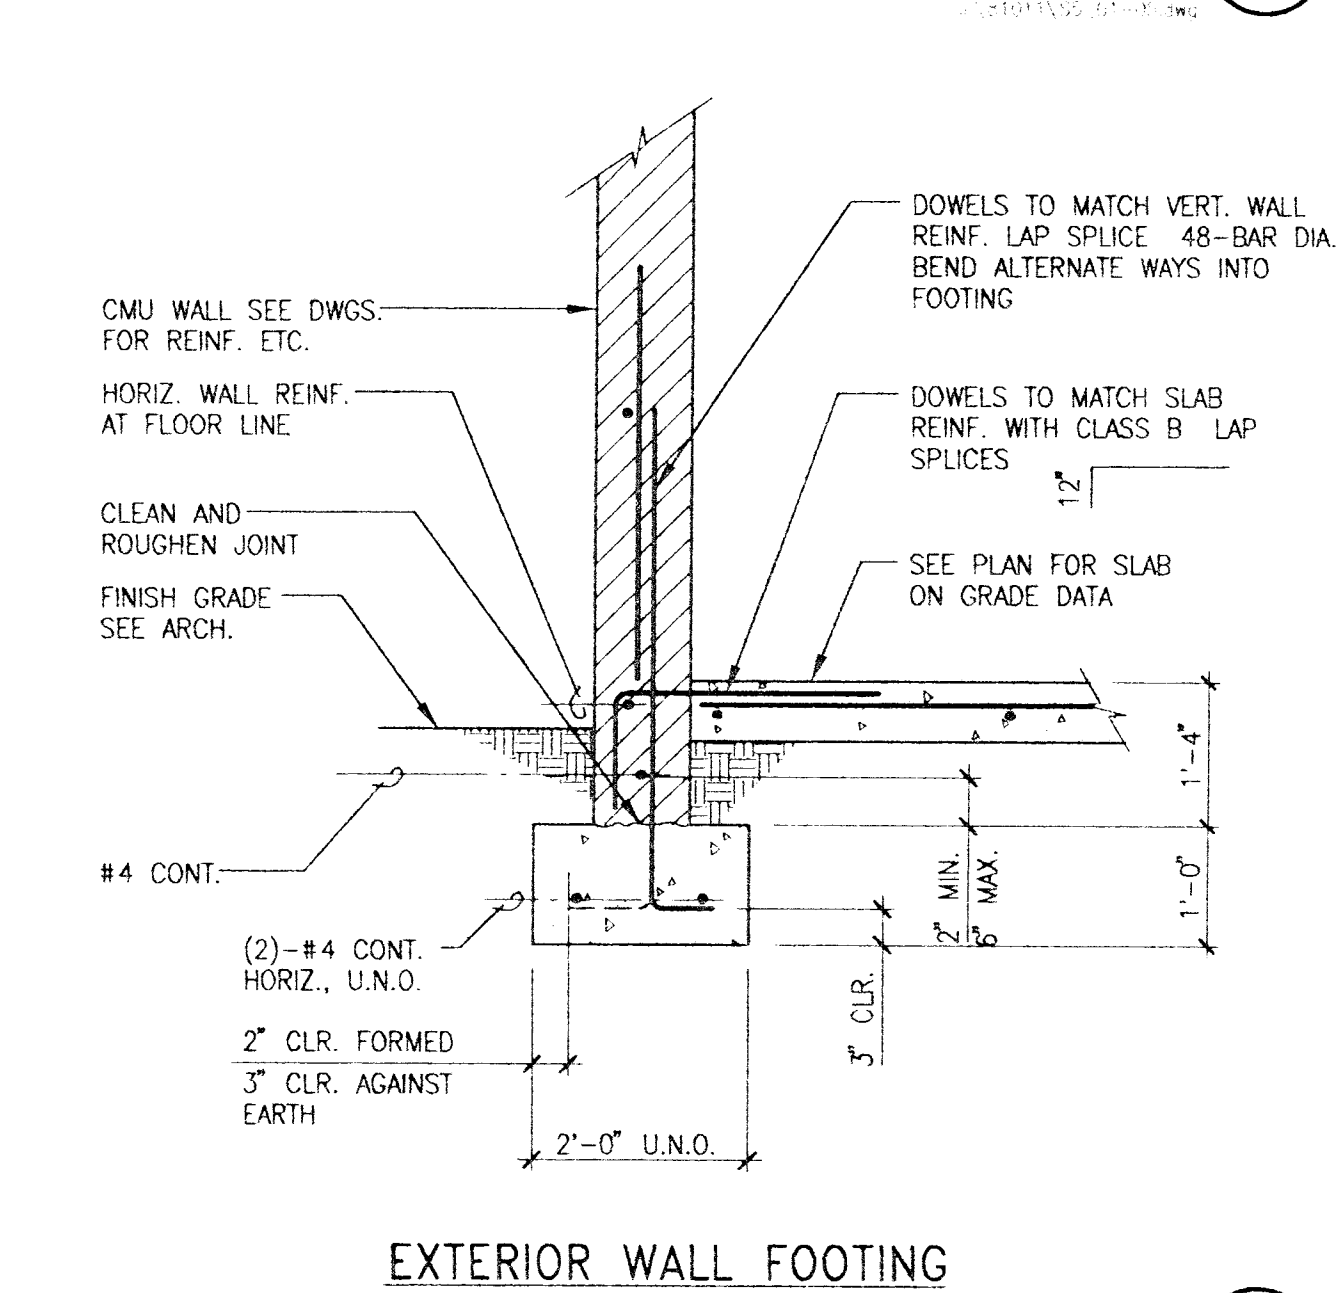


DETAIL 6 EXTERIOR WALL FOOTING

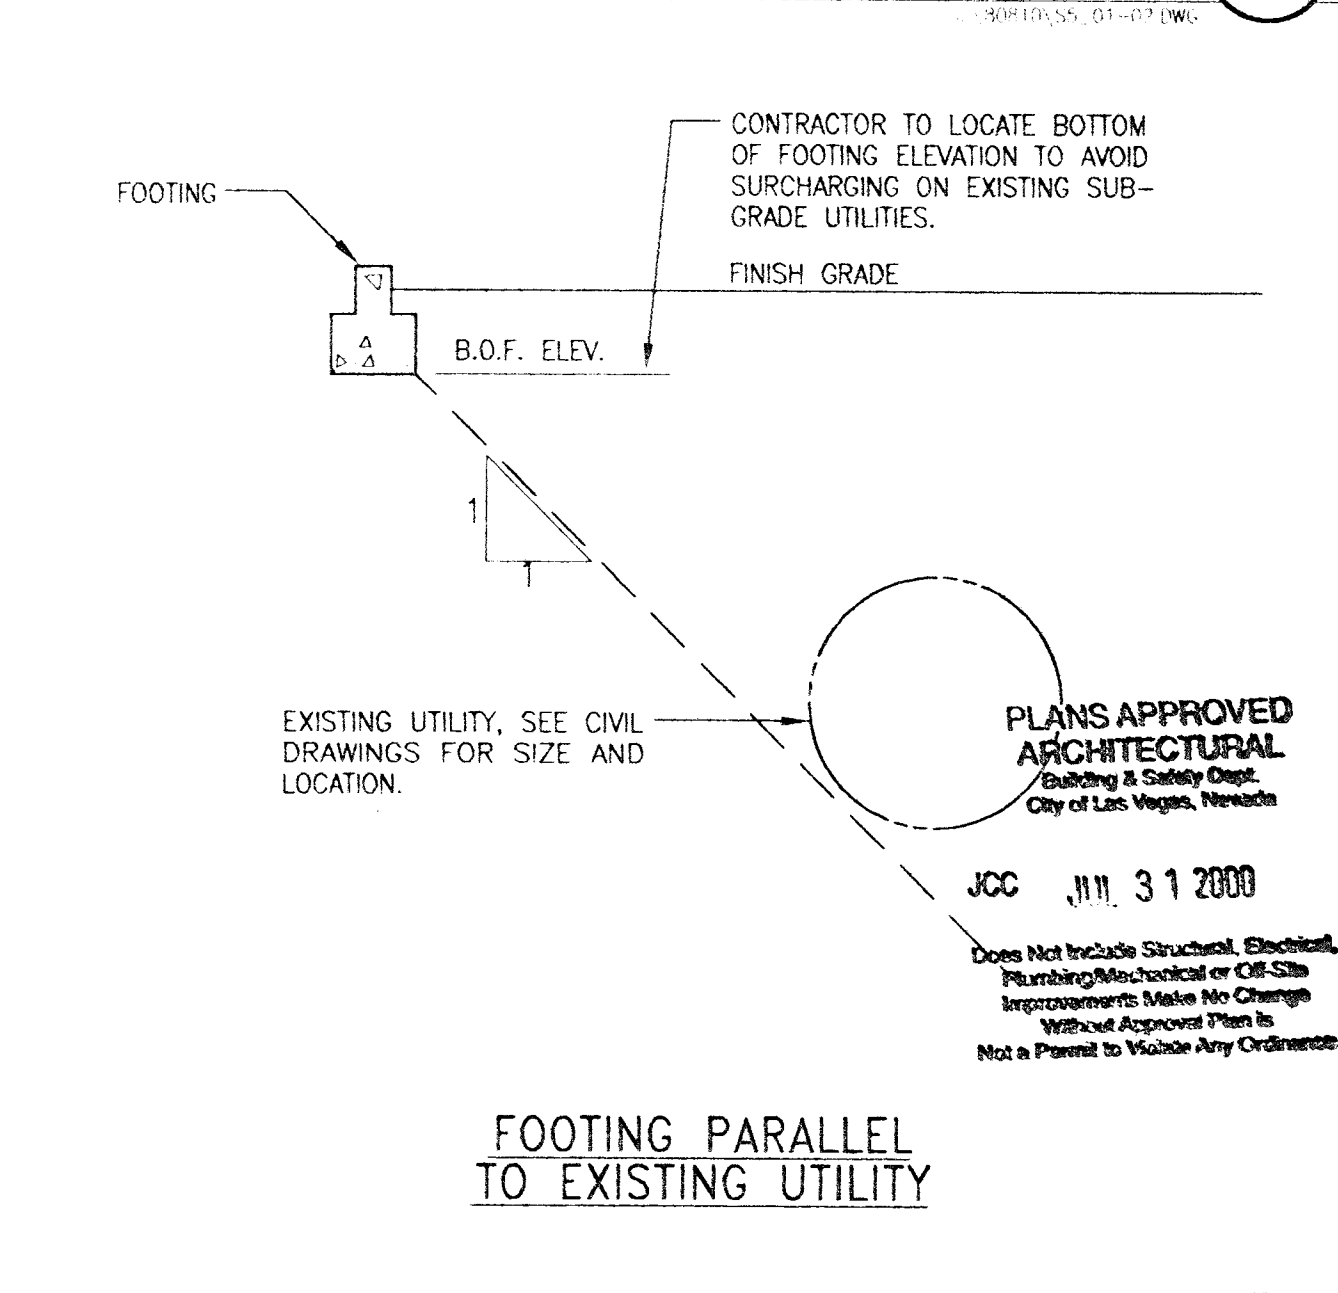


DETAIL 3 FOOTING PARALLEL TO EXISTING UTILITY

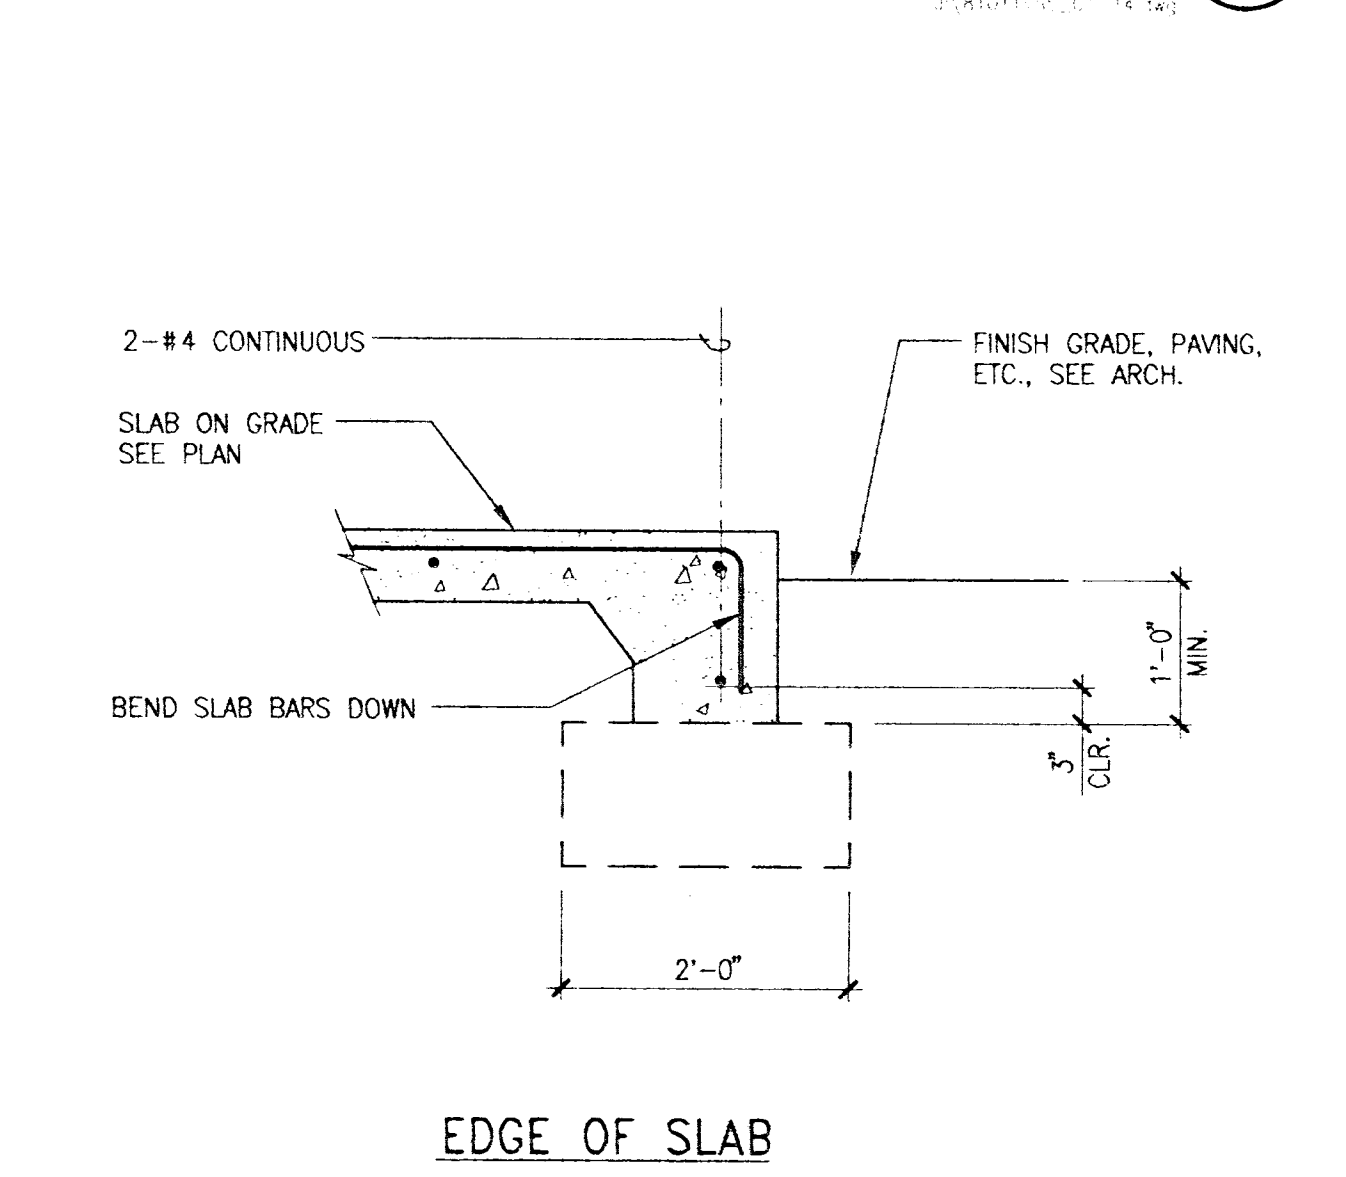

DETAIL 15 EDGE OF SLAB

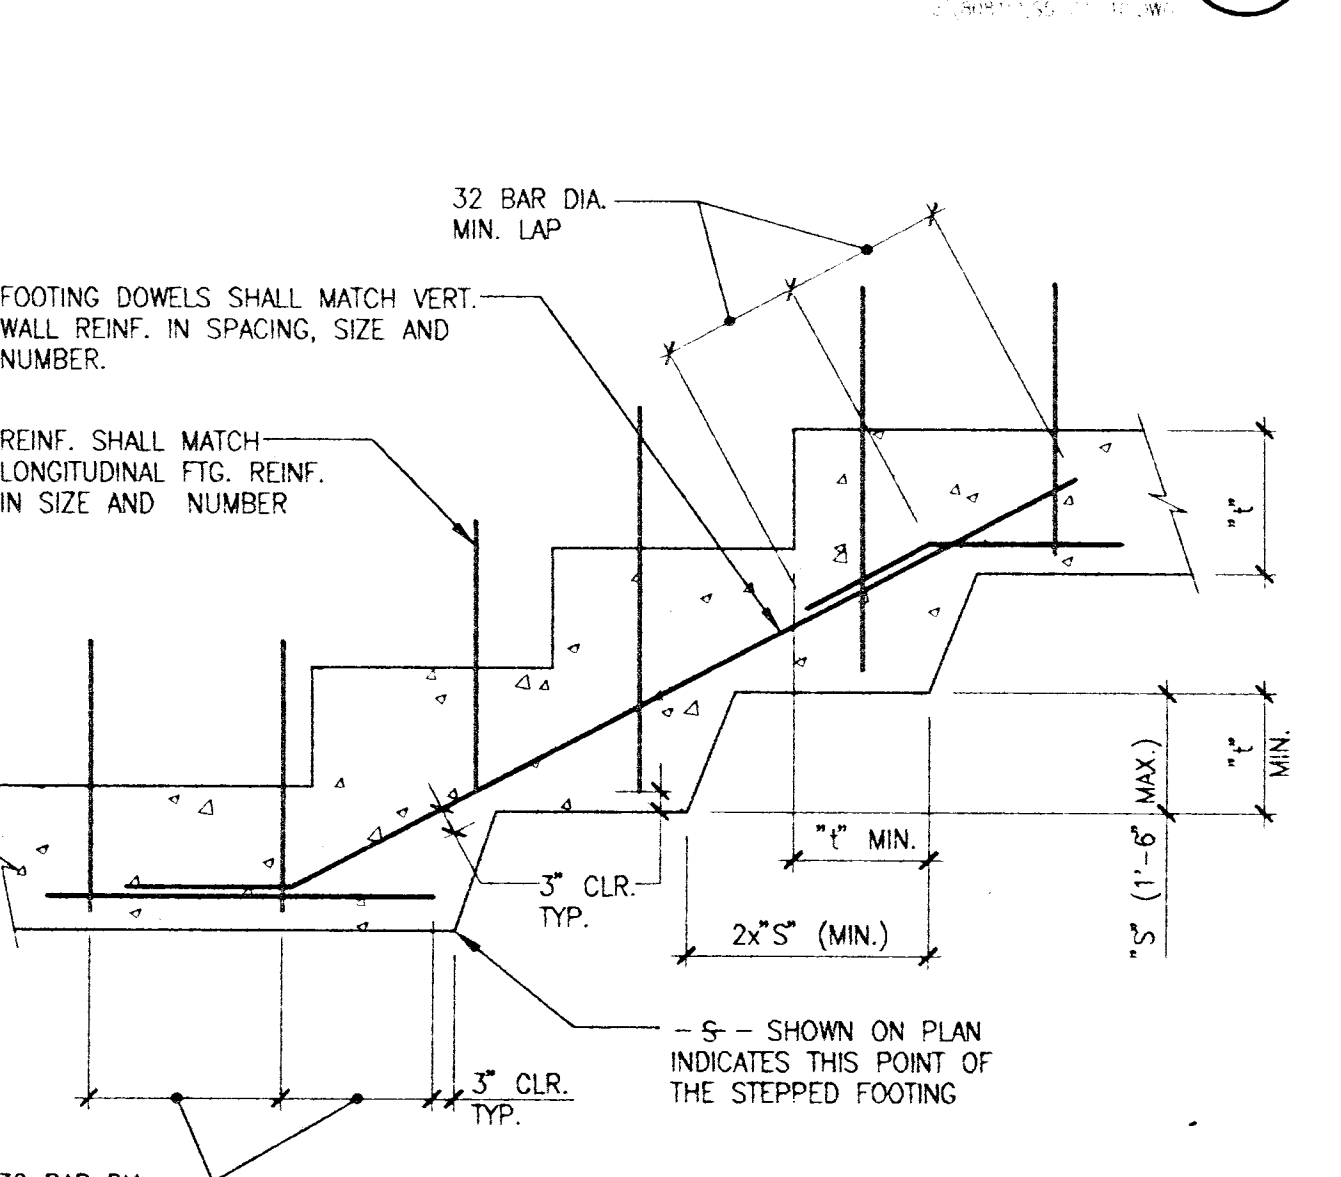

DETAIL 11 STEPPED FOOTING

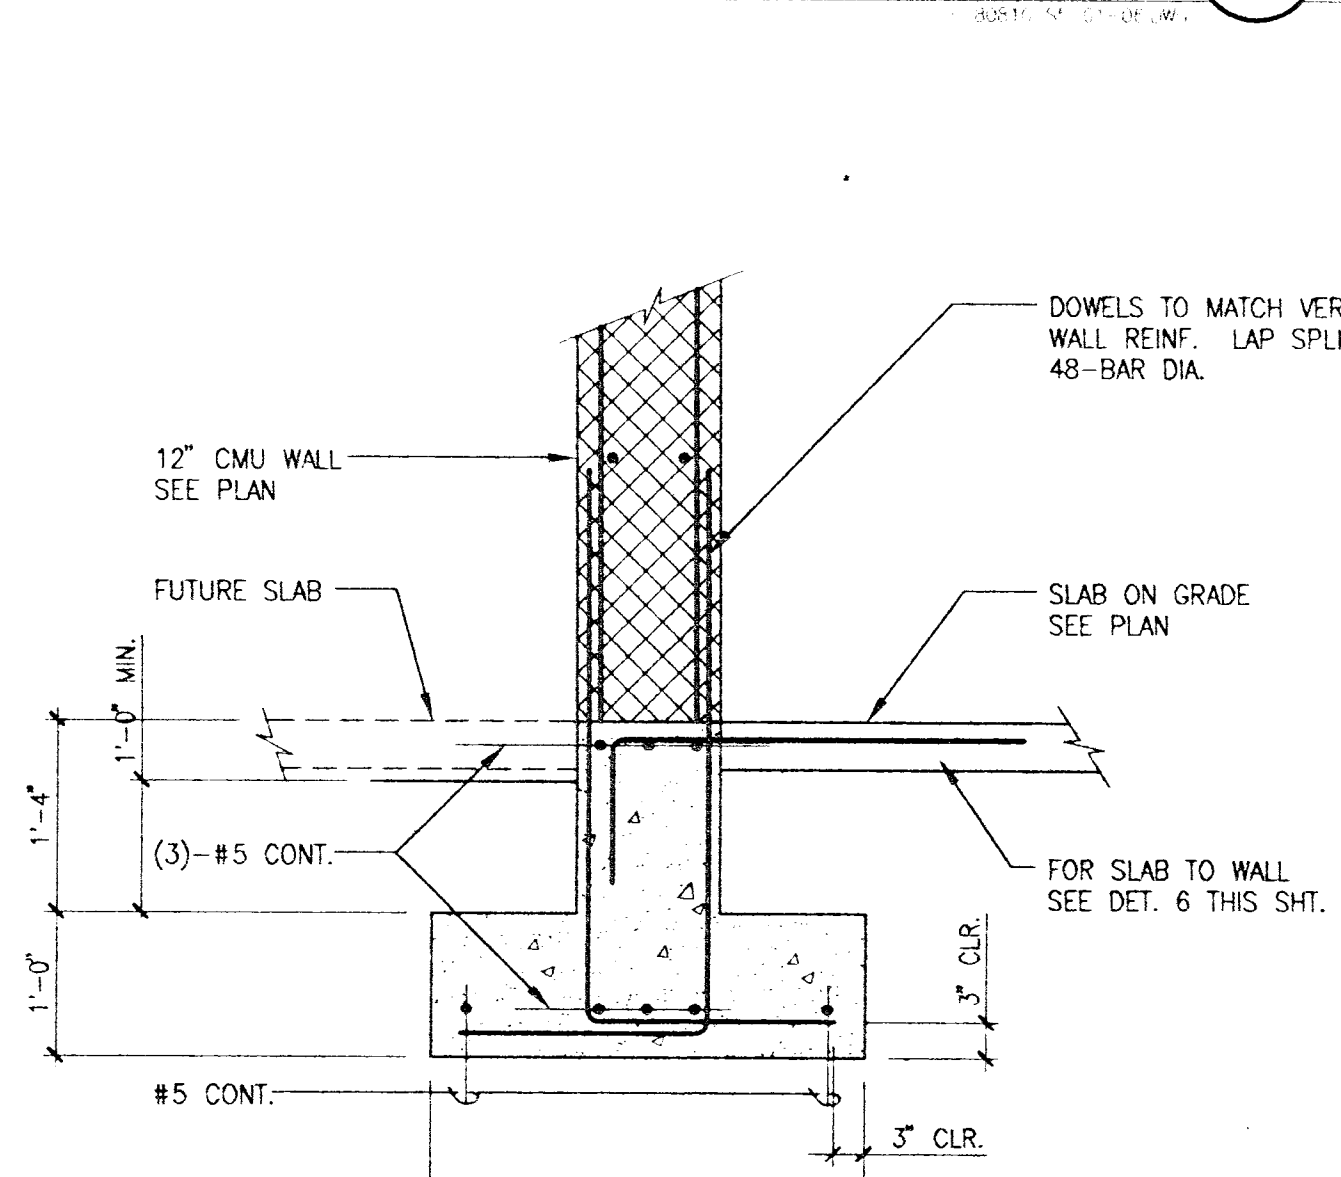

DETAIL 7 EXTERIOR WALL FOOTING

ONE HOUR
FIRE - RESISTIVE
CONSTRUCTION
THROUGHOUT

BENNETT &
JIMENEZ, INC.
STRUCTURAL
ENGINEERS
2481 N. Decatur Blvd.
Suite B
Las Vegas, NV 89108
B&J JOB NO.: 81011

Phone (702) 631-0200
FAX (702) 631-0206

SECTIONS & DETAILS

SUMMERLIN ARBORS PARK
POOL and POOL BUILDING

RECEIVED
JAN 31 2000
CITY OF LAS VEGAS
CENTRAL PERMIT

Revisions:
Date: 10/22/99
Project No. 98035.00
Scale: AS NOTED
Drawn By: SDS

Sheet Number: \$5.01

LUCCHESI
ARCHITECT
JAN 27 2000

900 PILOT ROAD, SUITE A, LAS VEGAS, NEVADA 89119 PHONE (702) 631-0200 FAX (702) 631-0206