



45"

6"

NO RUNNING

37"

6"


NO CLIMBING

MARKERS
1 1/2" = 1'-0"

MARKERS
1 1/2" = 1'-0"

1" x 1", CON-
TRASTING
NON-GLAZED
CERAMIC
MOSAIC TILE
LETTERS ON
NON-GLAZED
SLIP RESISTANT
TILE FIELD -
SEE SPEC'S
FOR COLOR
AND MFR

SECTION THROUGH TILE
1½" = 1'-0"

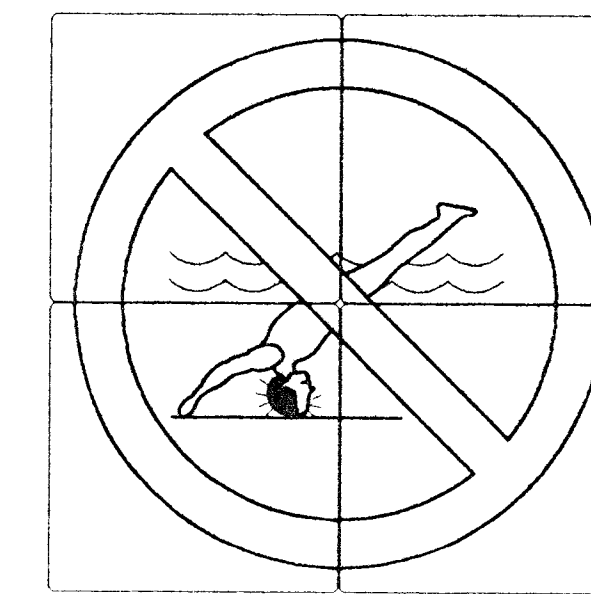

NOTE: PLACE IN DECK AT ALL 'NO DIVING'
TILE MARKER LOCATIONS

SILK SCREEN

1. 6"x6" DOUBLE GLAZED WHITE SLIP RESISTANT TILE TYP. OF (4) PIECES OVER 1/4" MORTAR BED WITH 1/16" GROUT JOINTS. SEE PLAN FOR LOCATION.
2. 1" WIDE RED CIRCLE WITH 1" OUTSIDE DIAMETER AND 3" INSIDE DIAMETER WITH 1" WIDE RED DIAGONAL LINE.
3. 1/8" BLUE WATER.
4. 1/16" RED TICKS ABOUT THE HEAD.
5. TAN COLOR BODY WITH BLACK OUTLINE, HAIR AND TRUNKS.
6. 1/8" BLACK POOL FLOOR.

36"

12"

12"

12"

12"

1" x 1" NON-GLAZED CERAMIC MOSAIC TILE PER SPECIFICATIONS

PLAN VIEW

SEE DETAIL
FOR TYPICAL
SECTION
THROUGH
TILE MORTAR
BED

SEE DETAIL
FOR TYPICAL
SECTION
THROUGH
TILE MORTAR
BED

1"X1" CONTRASTING NON-GLAZED SLIP RESISTANT
CERAMIC MOSAIC TILE LETTERS ON
NON-GLAZED SLIP RESISTANT WHITE FIELD.
SEE SPEC'S FOR COLOR AND MFR.

Technical drawing of a roof section showing a cross-section of a roof with a grid pattern, a circular PVC gutter outlet, and various level lines. Labels include: NORMAL GUTTER LEVEL, WATER LINE TILE, WATER LEVEL, PVC GUTTER OUTLET TO SURGE CHAMBER, SLOPE 1% MIN., 2'-0", 1'-0", 9", 1'-6", and 9".

ELEVATION

ADJUST COVER PLATE TO GPM FLOW RATE PER PLAN

FITTING (SEE PLAN FOR PRECISE LOCATION)

FLOOR INLET FITTING PER SPECIFICATIONS

NON-SHRINK GROUT

SET OUTER RING OF INLET BODY FLUSH WITH FINISH PLASTER (NO COUING OR DEPRESSION ALLOWED)

POOL FLOOR ELEV. PER PLAN

1 1/2" PVC 90deg ELBOW

PVC HEADER

ALTERNATE LOCATION FOR PVC HEADER

PLANS APPROVED
SEP 14 2000
City of Las Vegas, Nevada

PLANS APPROVED
PLUMBING/MECHANICAL
AUG 01 2000
City of Las Vegas, Nevada

Does Not Include Appliances, Electrical, Structural or MEP. Improvements Made At Owner's Expense. Without Approval Plan is Not a Permit to Violate Any Ordinance.

[illegible]