



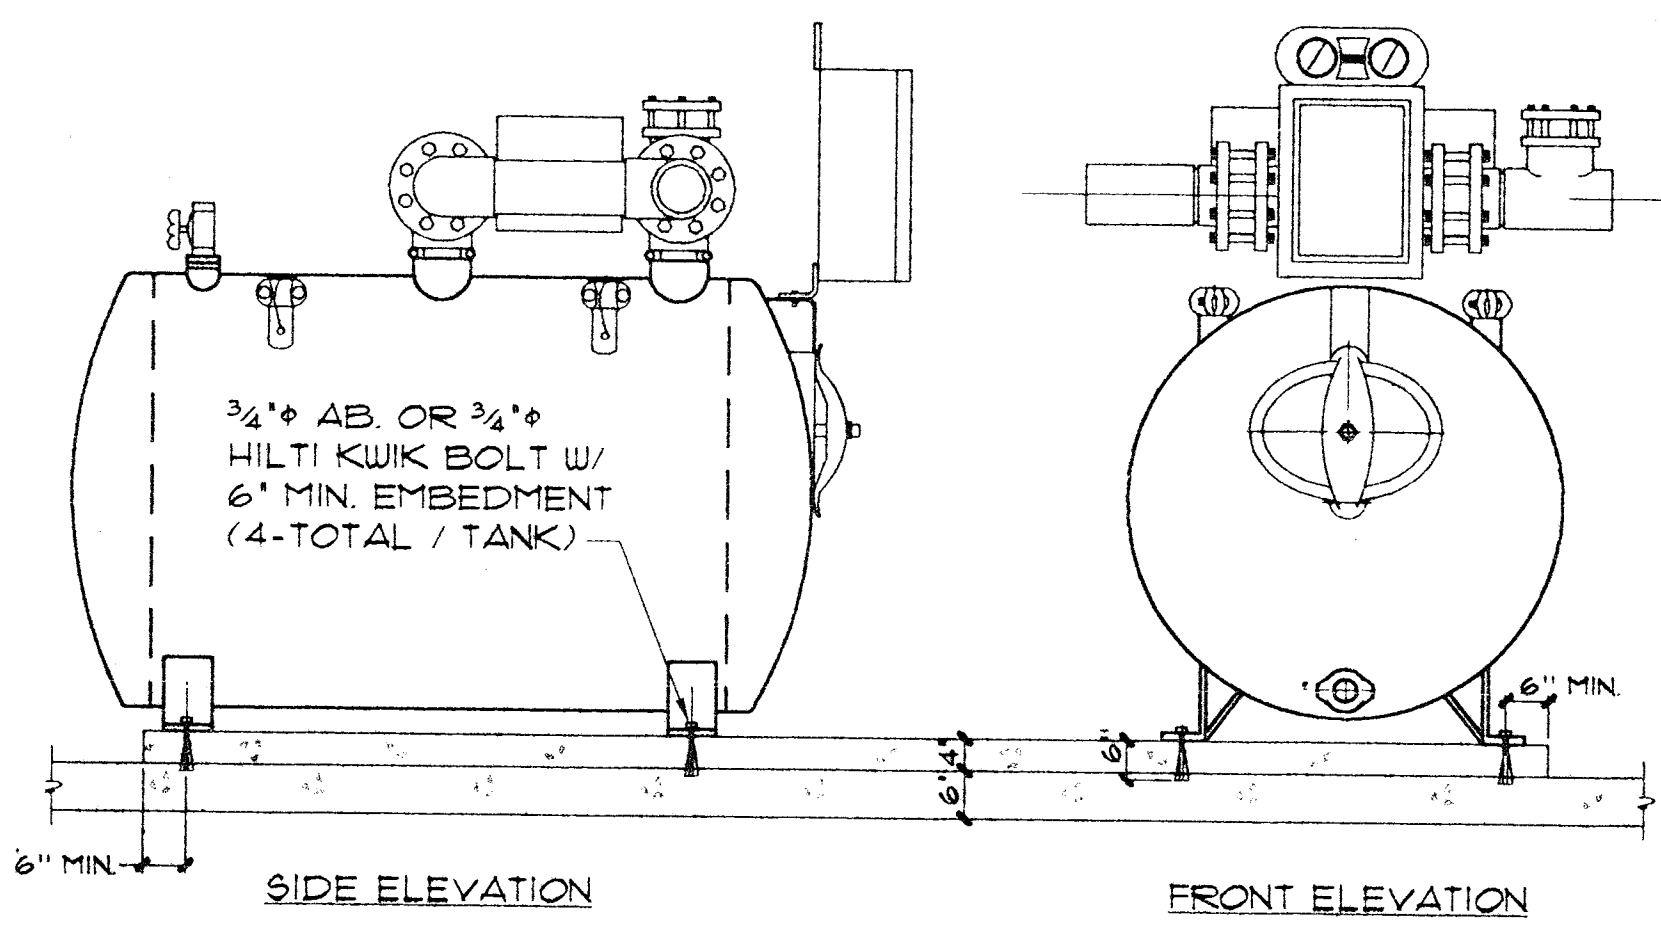


1 FILTER ANCHORAGE

NO SCALE

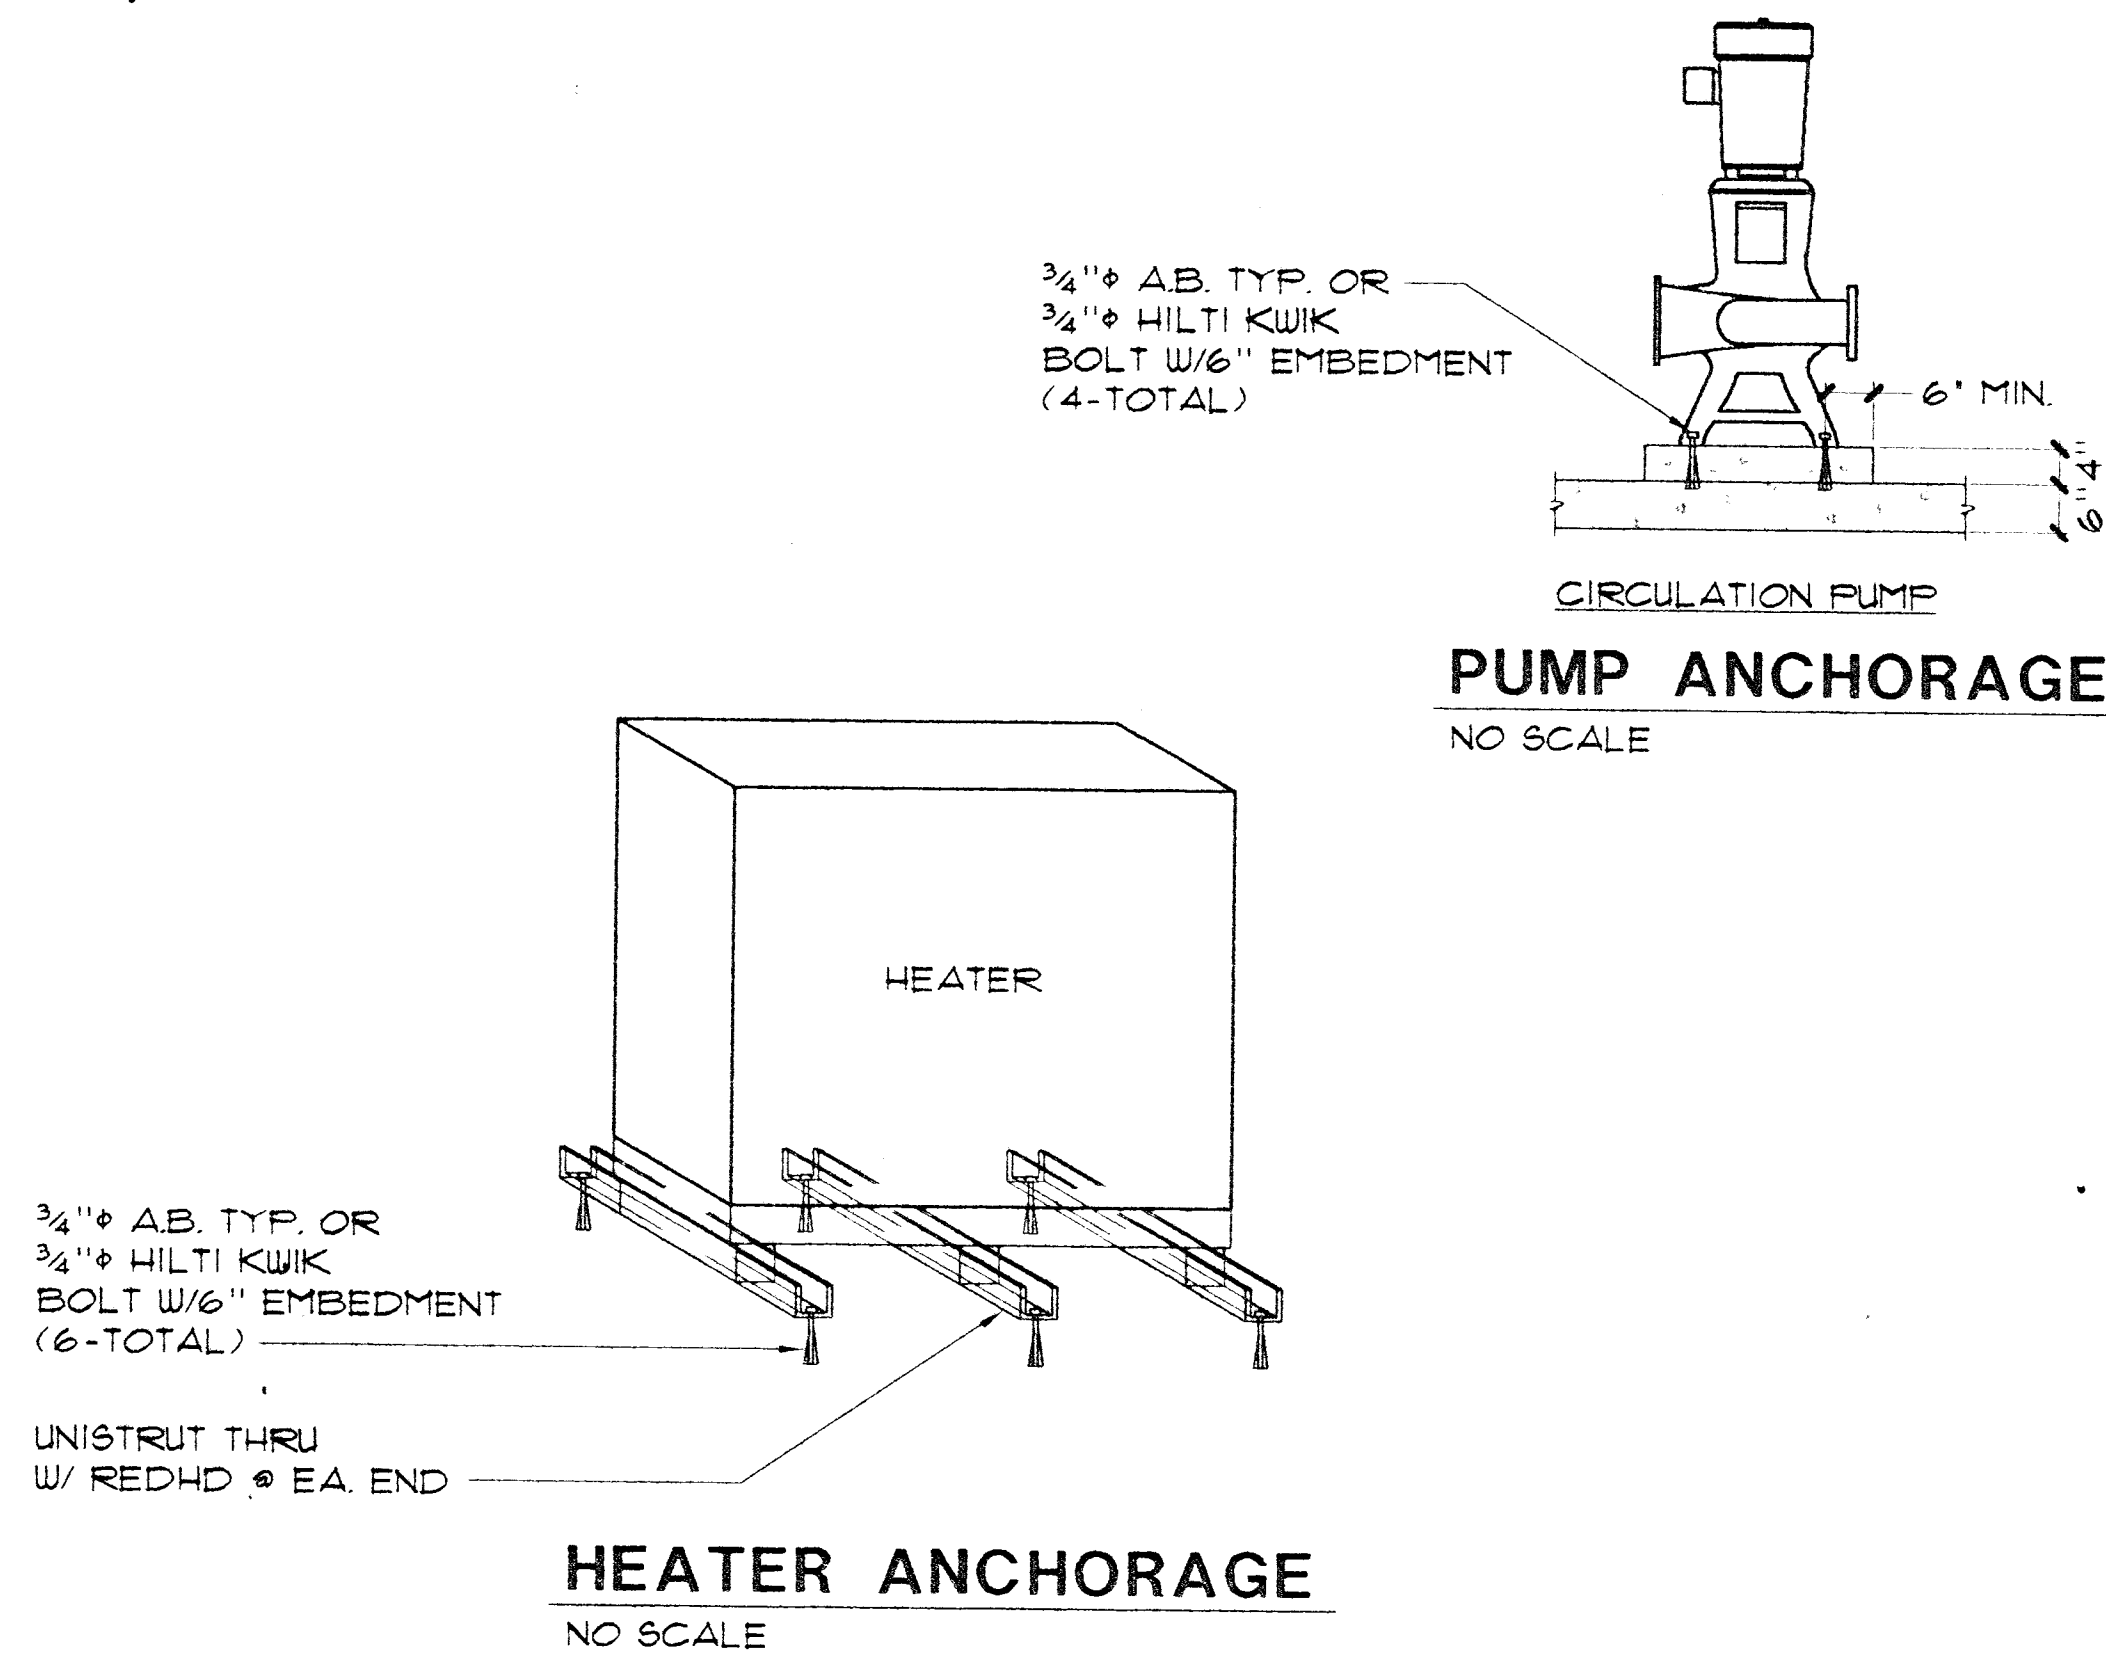


2 HEATER ANCHORAGE

NO SCALE

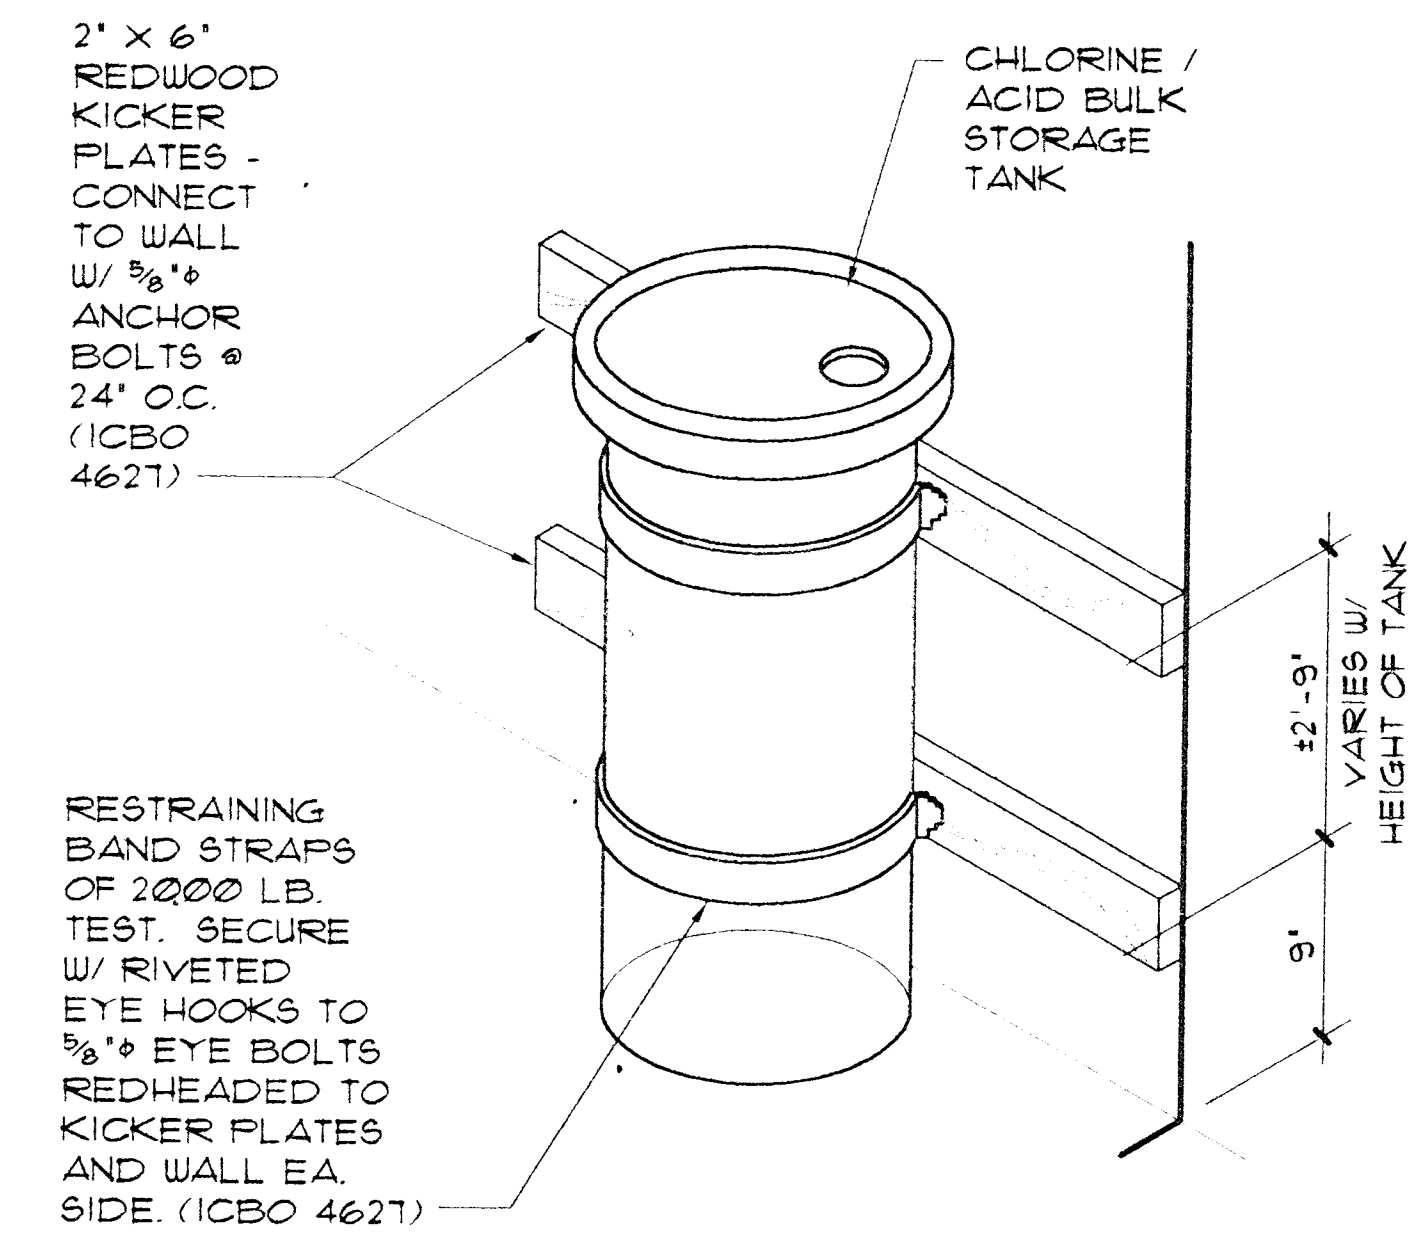


3 TANK SUPPORT

NO SCALE

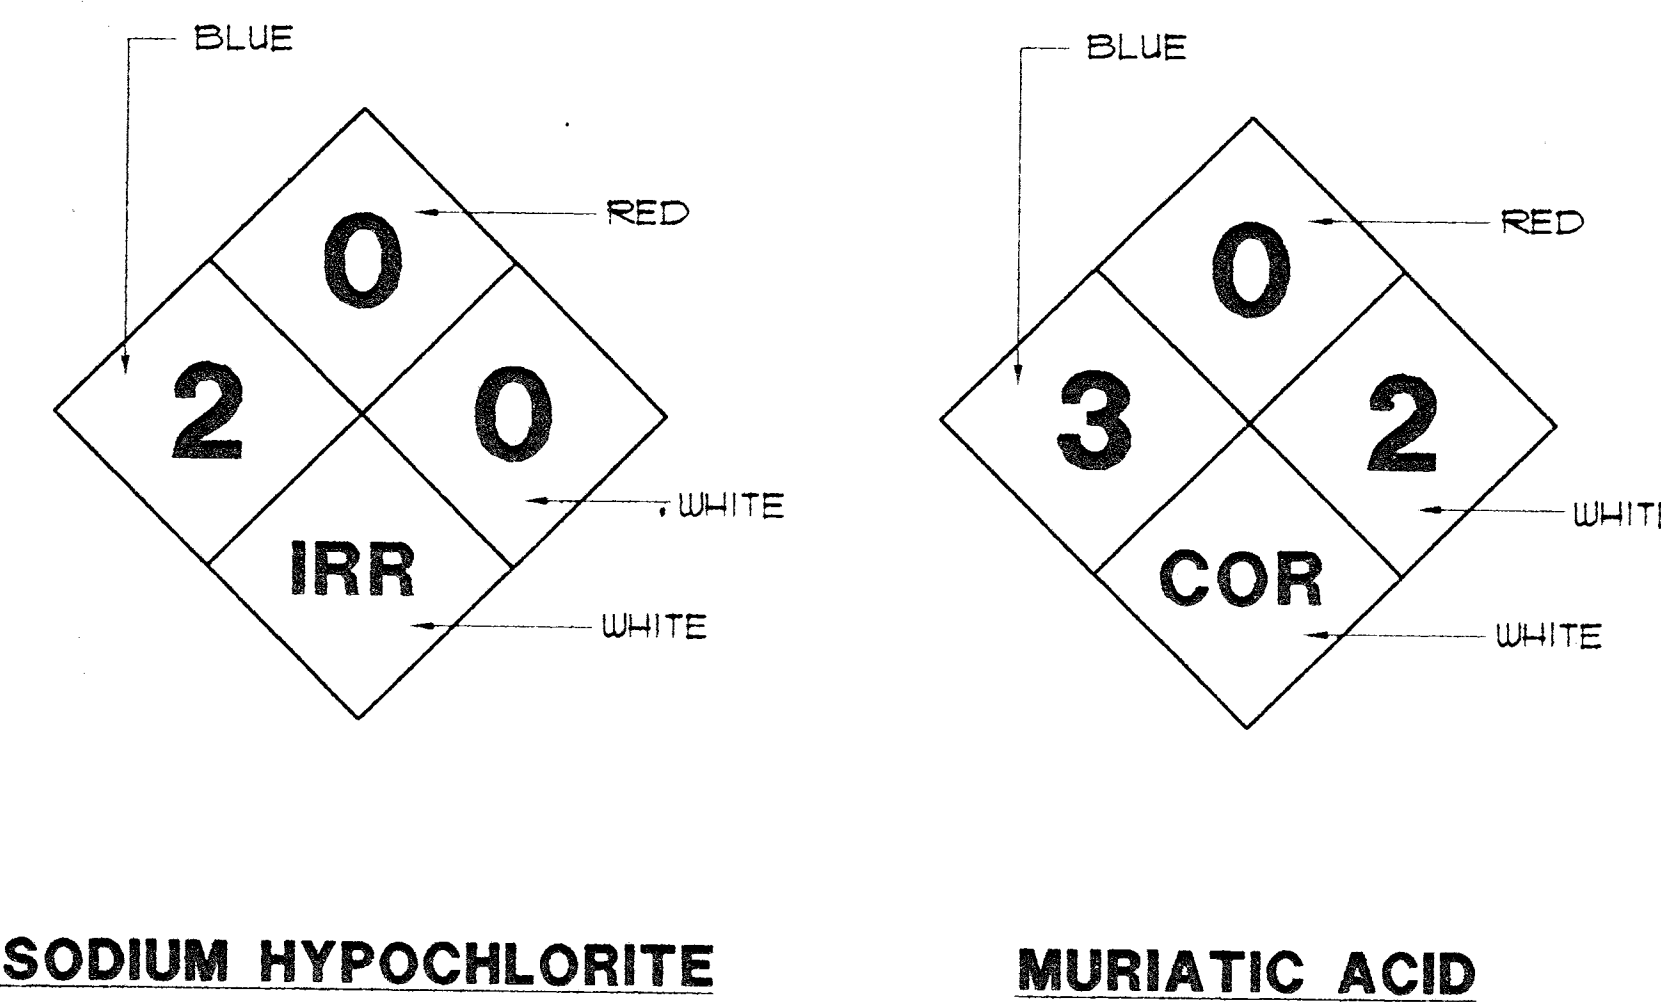


4 HAZARDOUS INFORMATION SIGNAGE

NO SCALE

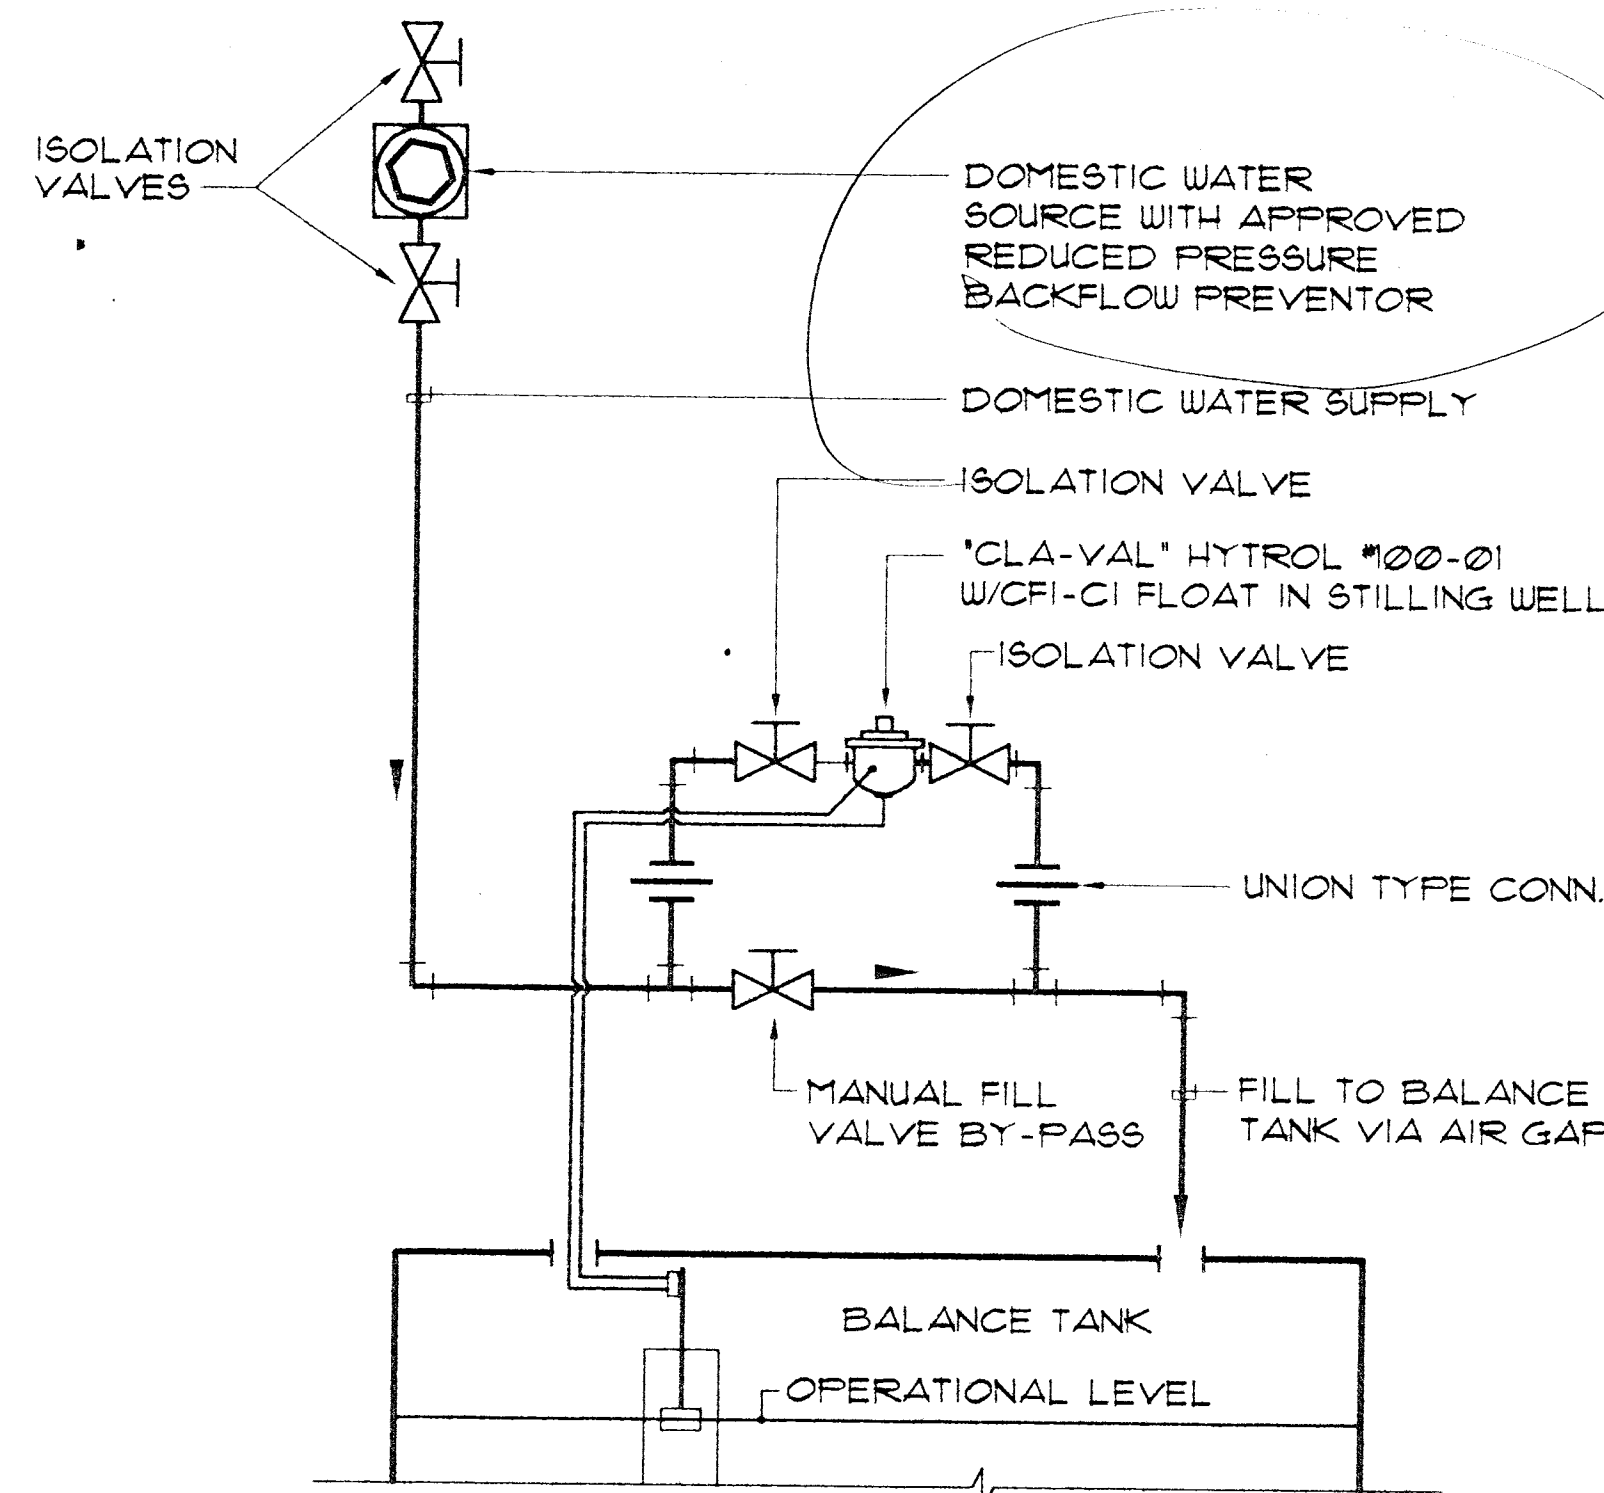


5 AUTOMATIC/MANUAL WATER MAKE-UP SCHEMATIC

NO SCALE

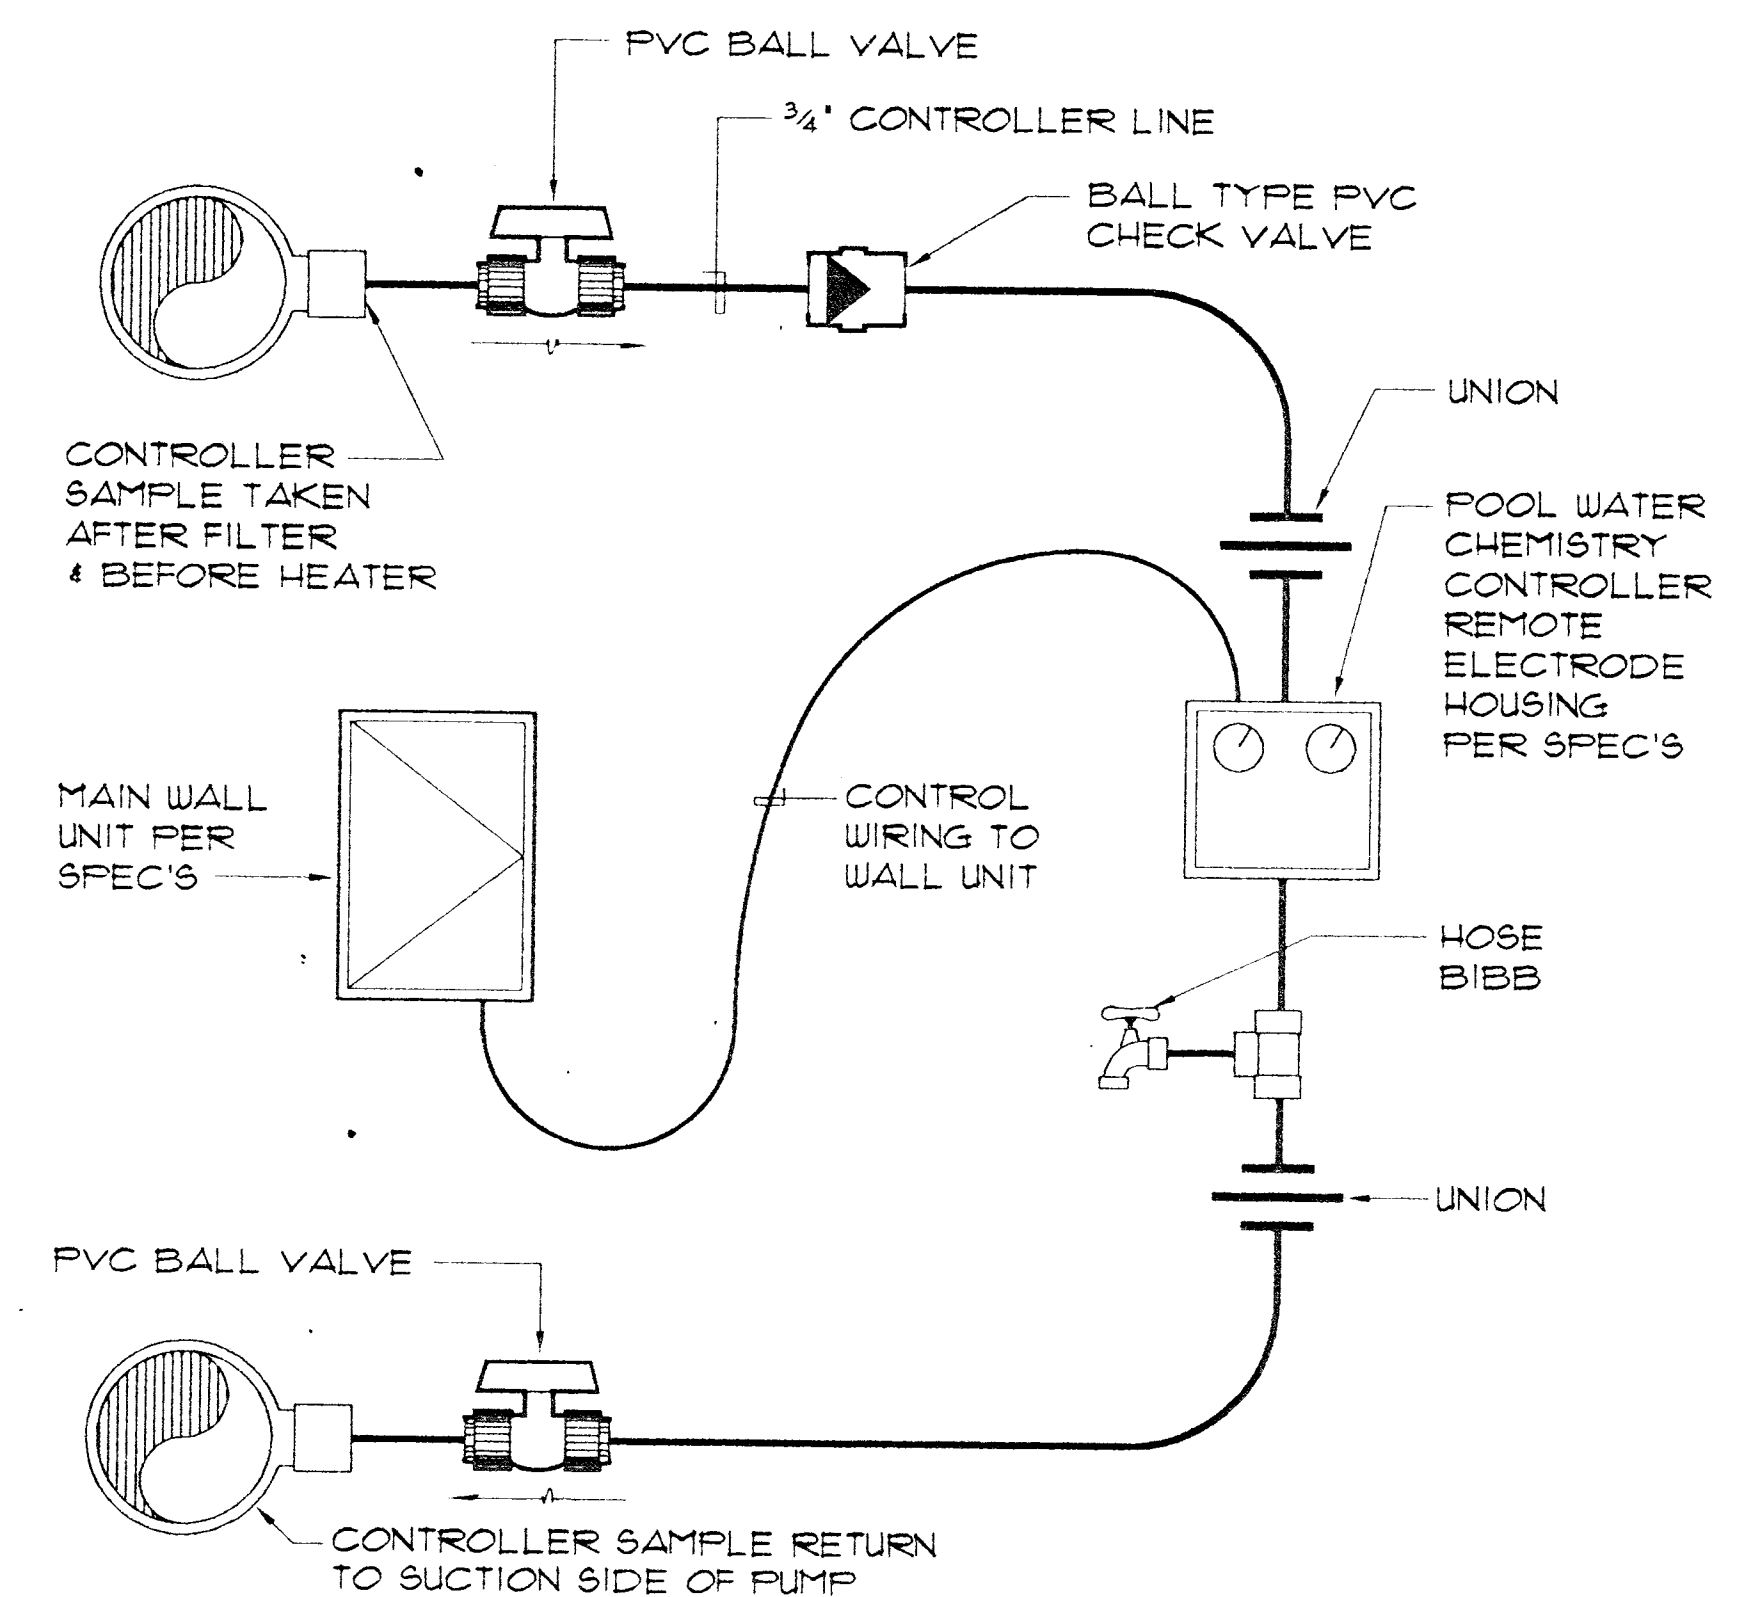


6 POOL WATER CHEMISTRY CONTROLLER

NO SCALE

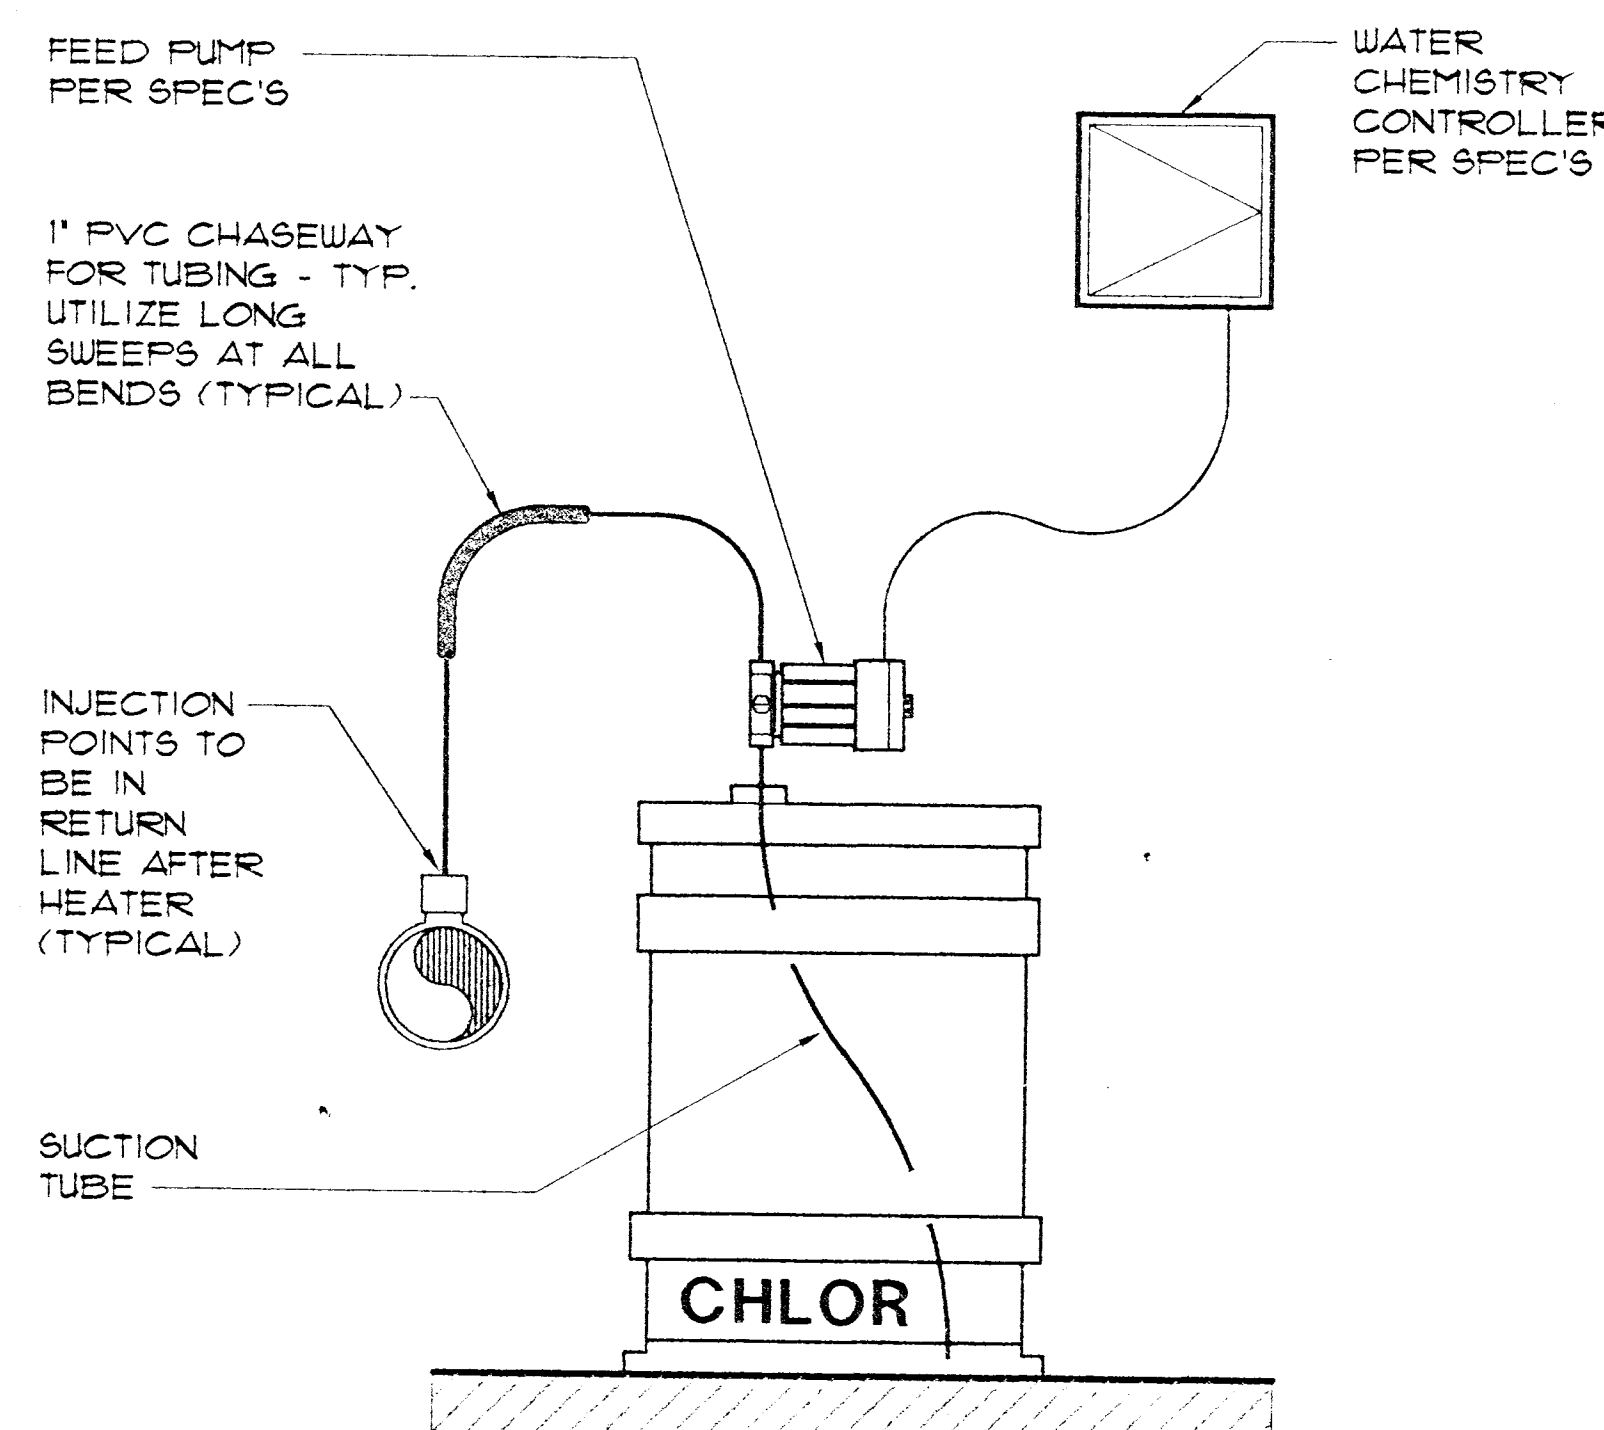


7 SODIUM HYPOCHLORITE FEED SCHEMATIC

NO SCALE

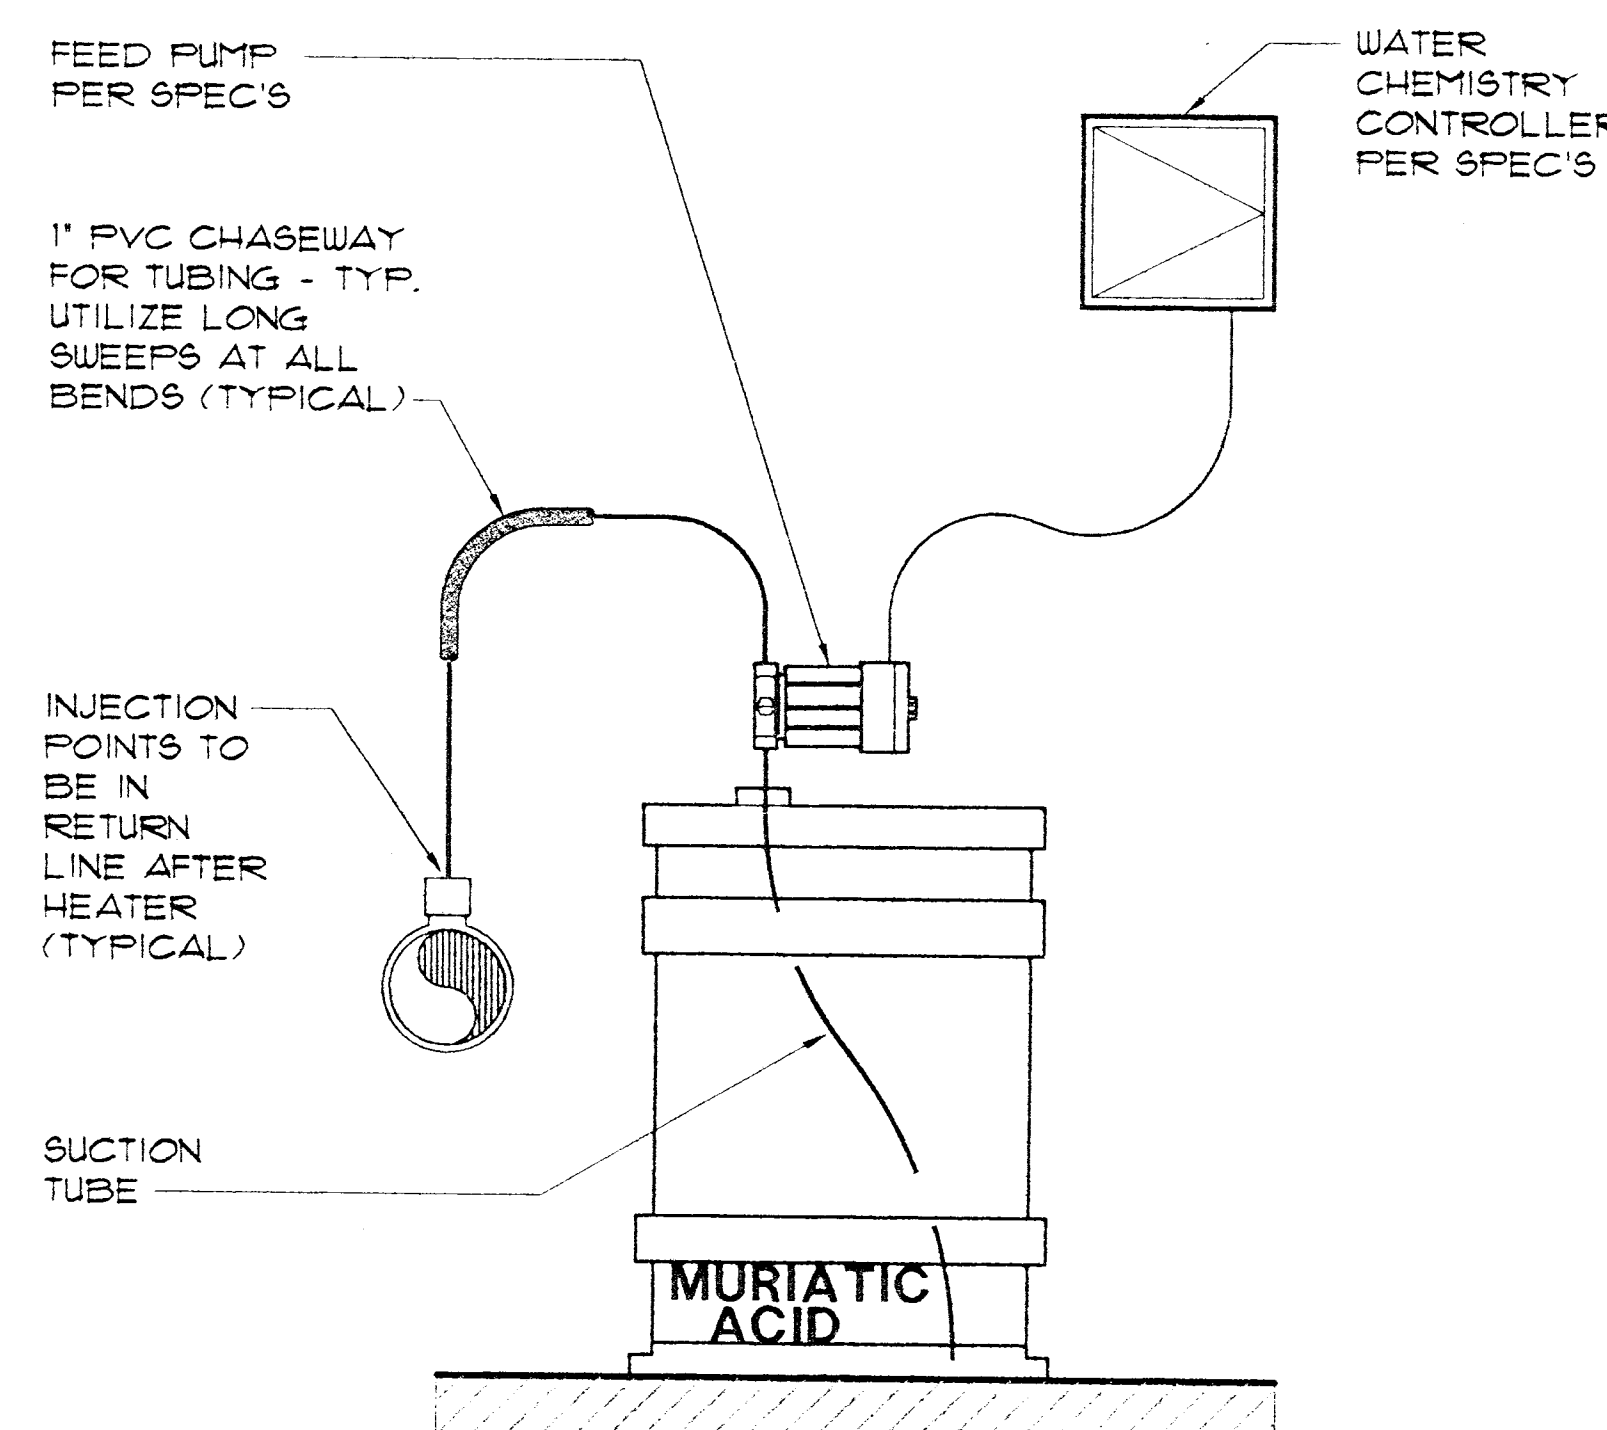

8 MURIATIC ACID FEED SCHEMATIC

NO SCALE

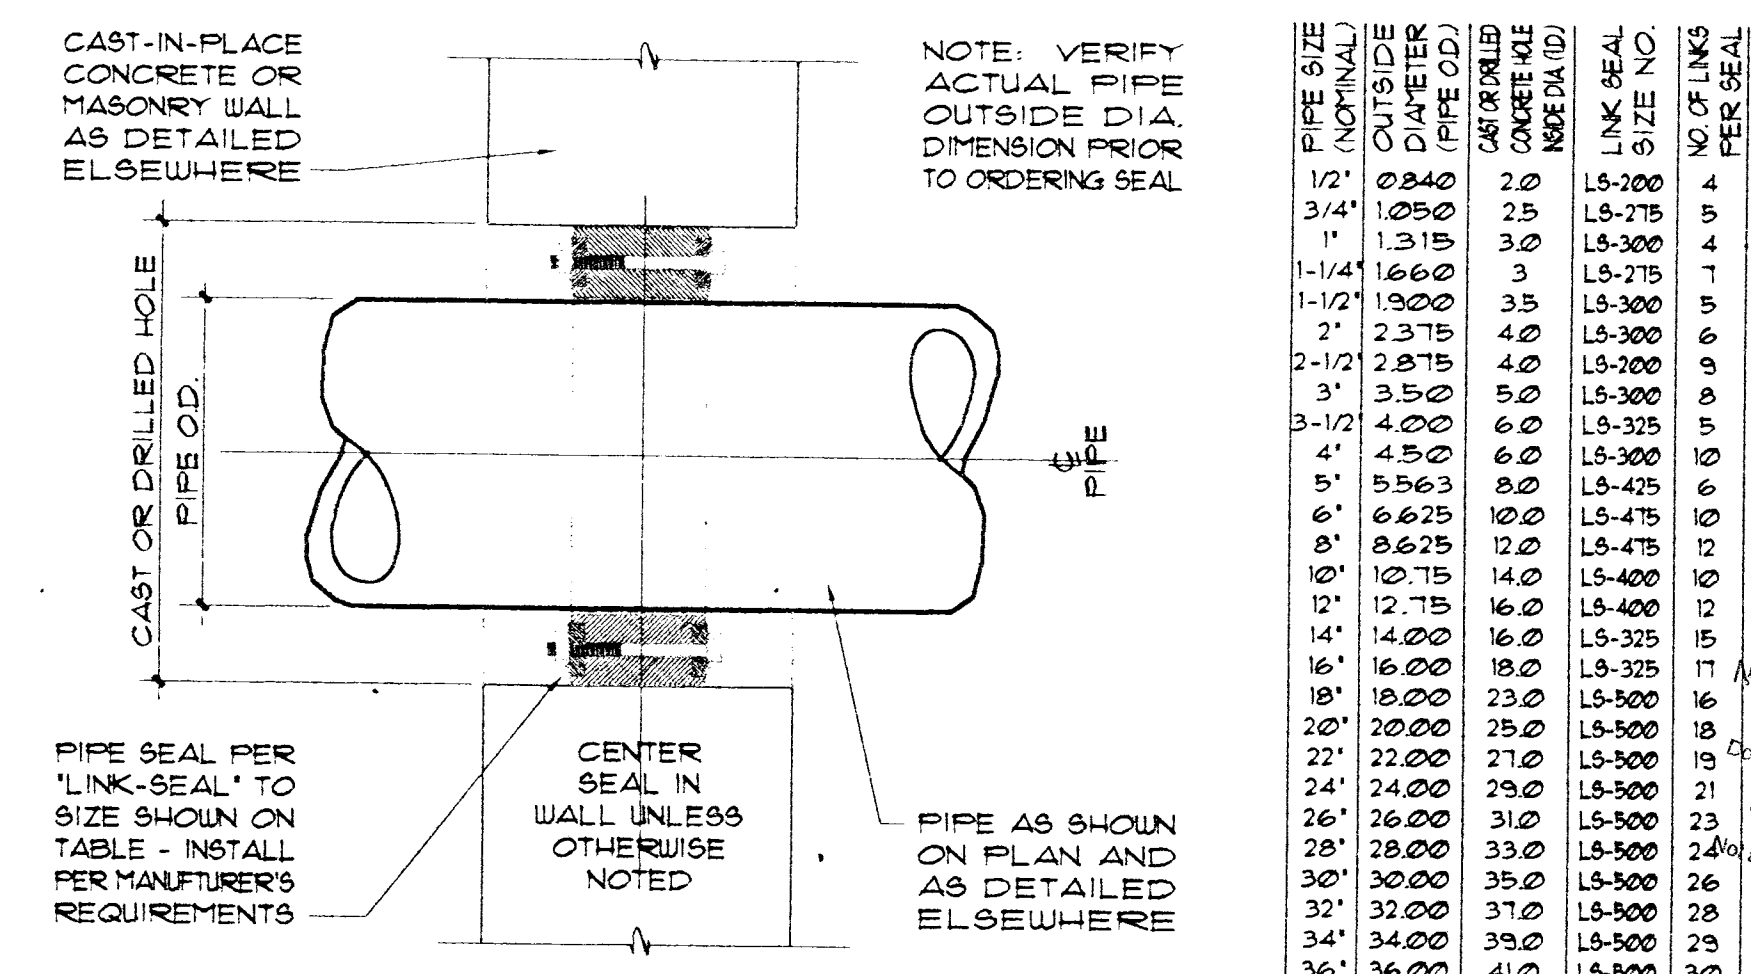

9 PIPE SEAL TO WALL/FLOOR

NO SCALE