


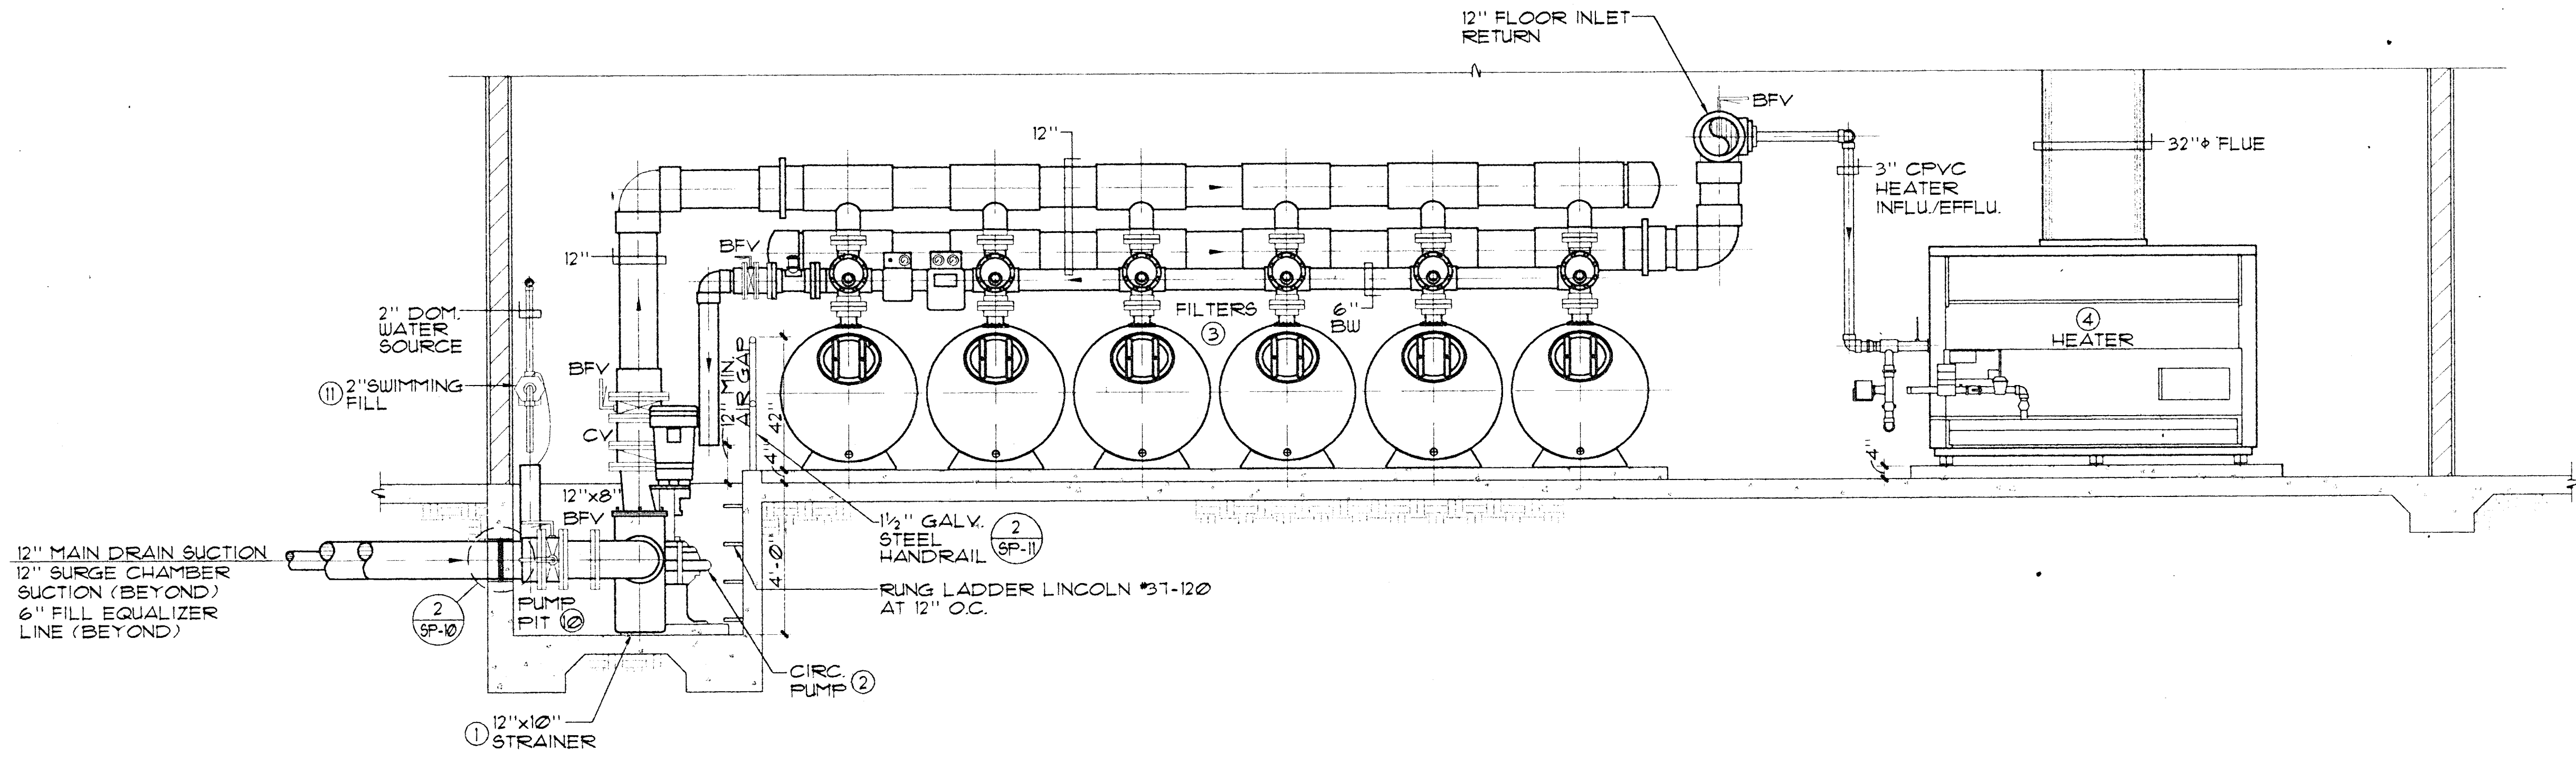

NOTE: REFER TO ARCHITECTURAL PLANS FOR BUILDING DETAILS.


A

MECHANICAL ROOM SECTION

3/8" = 1'-0"

MECHANICAL ROOM SECTION

**SUMMERLIN ARBORS PARK
POOL AND POOL BUILDING**

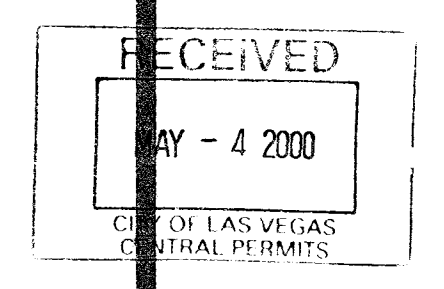

PLANS APPROVED
PLUMBING/MECHANICAL
Reviewed by: [Signature]
City of Las Vegas, Nevada

DATE: AUG 01 2000

Does Not Include: Architectural, Electrical, Structural, Mechanical, Plumbing, Fire Protection, etc.
Improvements Made for Change
Without Approval: None
Not a Contract: See Separate Contract

PLANS APPROVED
CITY OF LAS VEGAS
DATE: SEP 14 2000

City of Las Vegas
Department of Public Works
Engineering Division
Project No. 92035-00
Scale: 3/8" = 1'-0"
Drawn By: NFG

Sheet Number: **SP-13**

SP-13