




OUT OF PLAY COME GREAT IDEAS

815 North First Avenue
Suite 6
Phoenix, Arizona 85003
602.258.IDEA
fax 602.258.0448

SUMMERLIN
VILLAGE 11/12 SPORTS PARK
PHASE THREE: POOL AND POOL HOUSE

PLANS APPROVED
ARCHITECTURAL
Building & Safety Dept.
City of Las Vegas, Nevada
JCC JUL 31 2000
Does Not Include Structural, Electrical,
Plumbing/Mechanical or Civil Site
Improvements Requiring City Approval
Not a Permit to Violate Any Ordinance

ONE HOUR
FIRE - RESISTIVE
CONSTRUCTION
THROUGHOUT

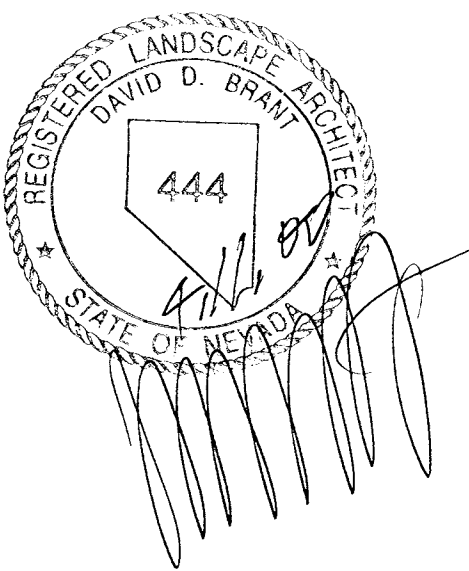


REVISION

DRAWN BY: Ryan
Key Map

LN02
OF 15

DATE: 04/03/00

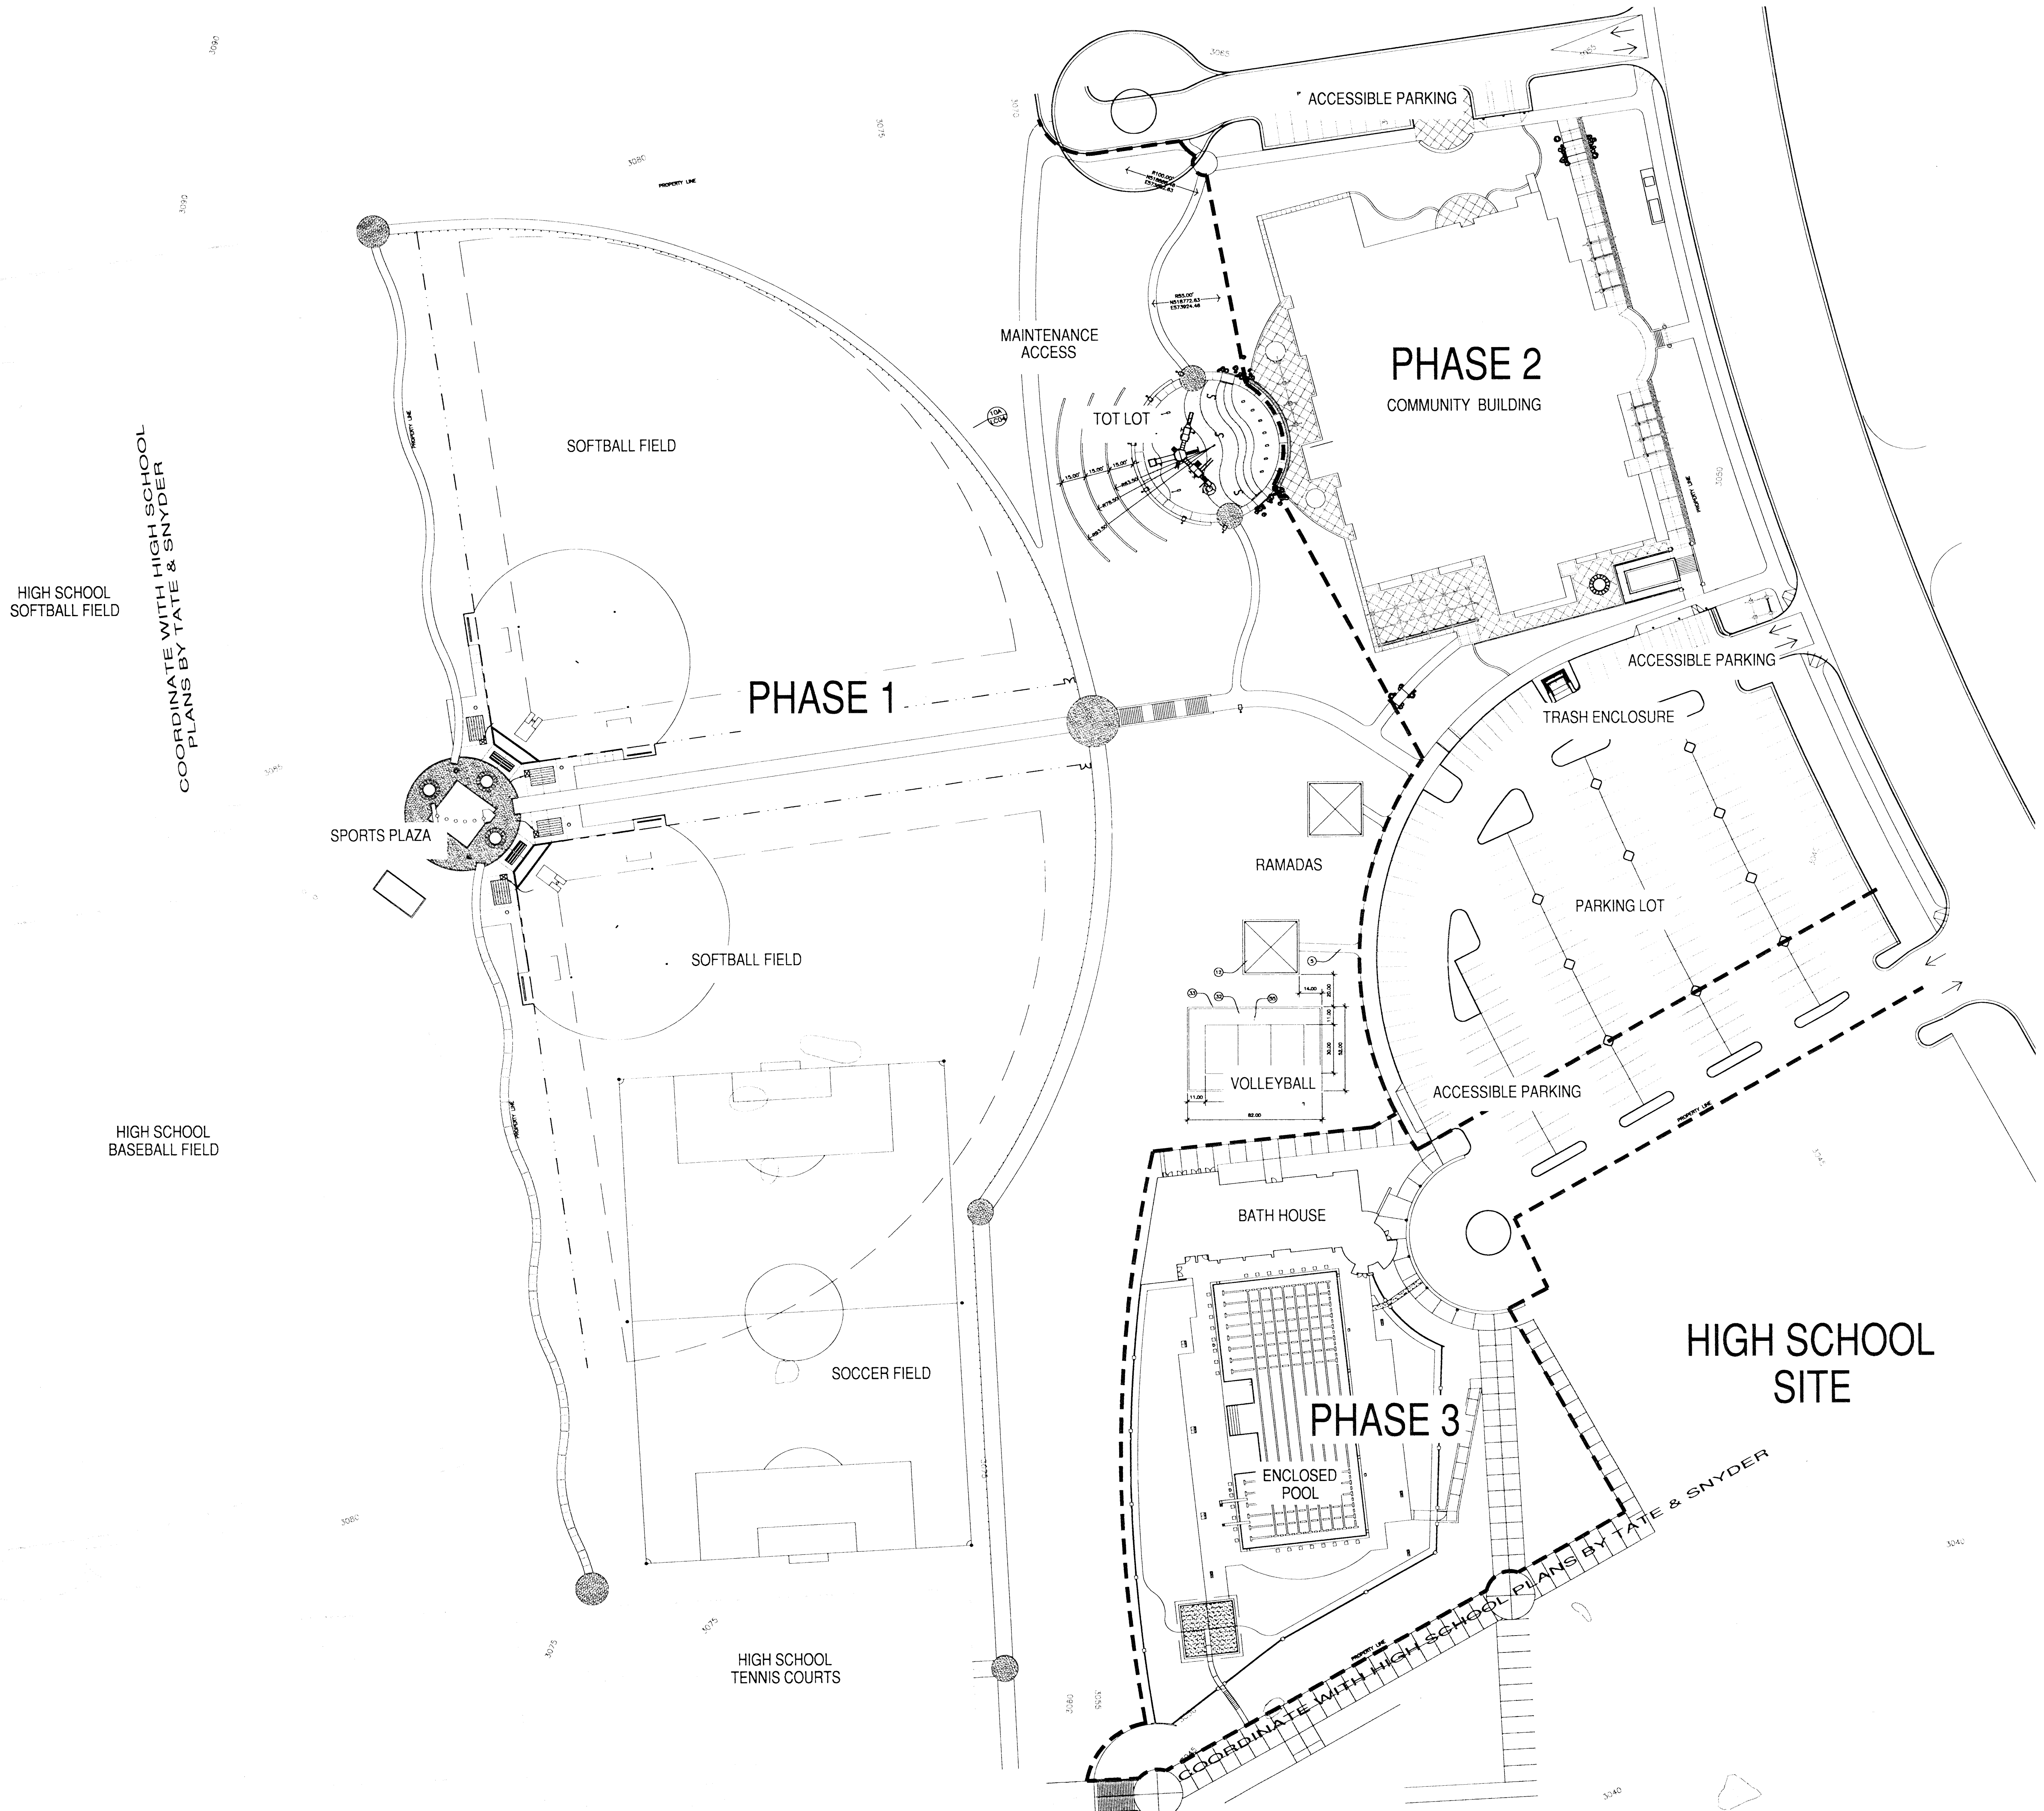

COORDINATE WITH HIGH SCHOOL
PLANS BY TATE & SNYDER

HIGH SCHOOL
BASEBALL FIELD

HIGH SCHOOL
TENNIS COURTS

HIGH SCHOOL
SITE

COORDINATE WITH HIGH SCHOOL PLANS BY TATE & SNYDER