




OUT OF PLAY COULD GREAT IDEAS



815 North First Avenue
Suite 6
Phoenix, Arizona 85003
602.258.IDEA
fax 602.258.0448

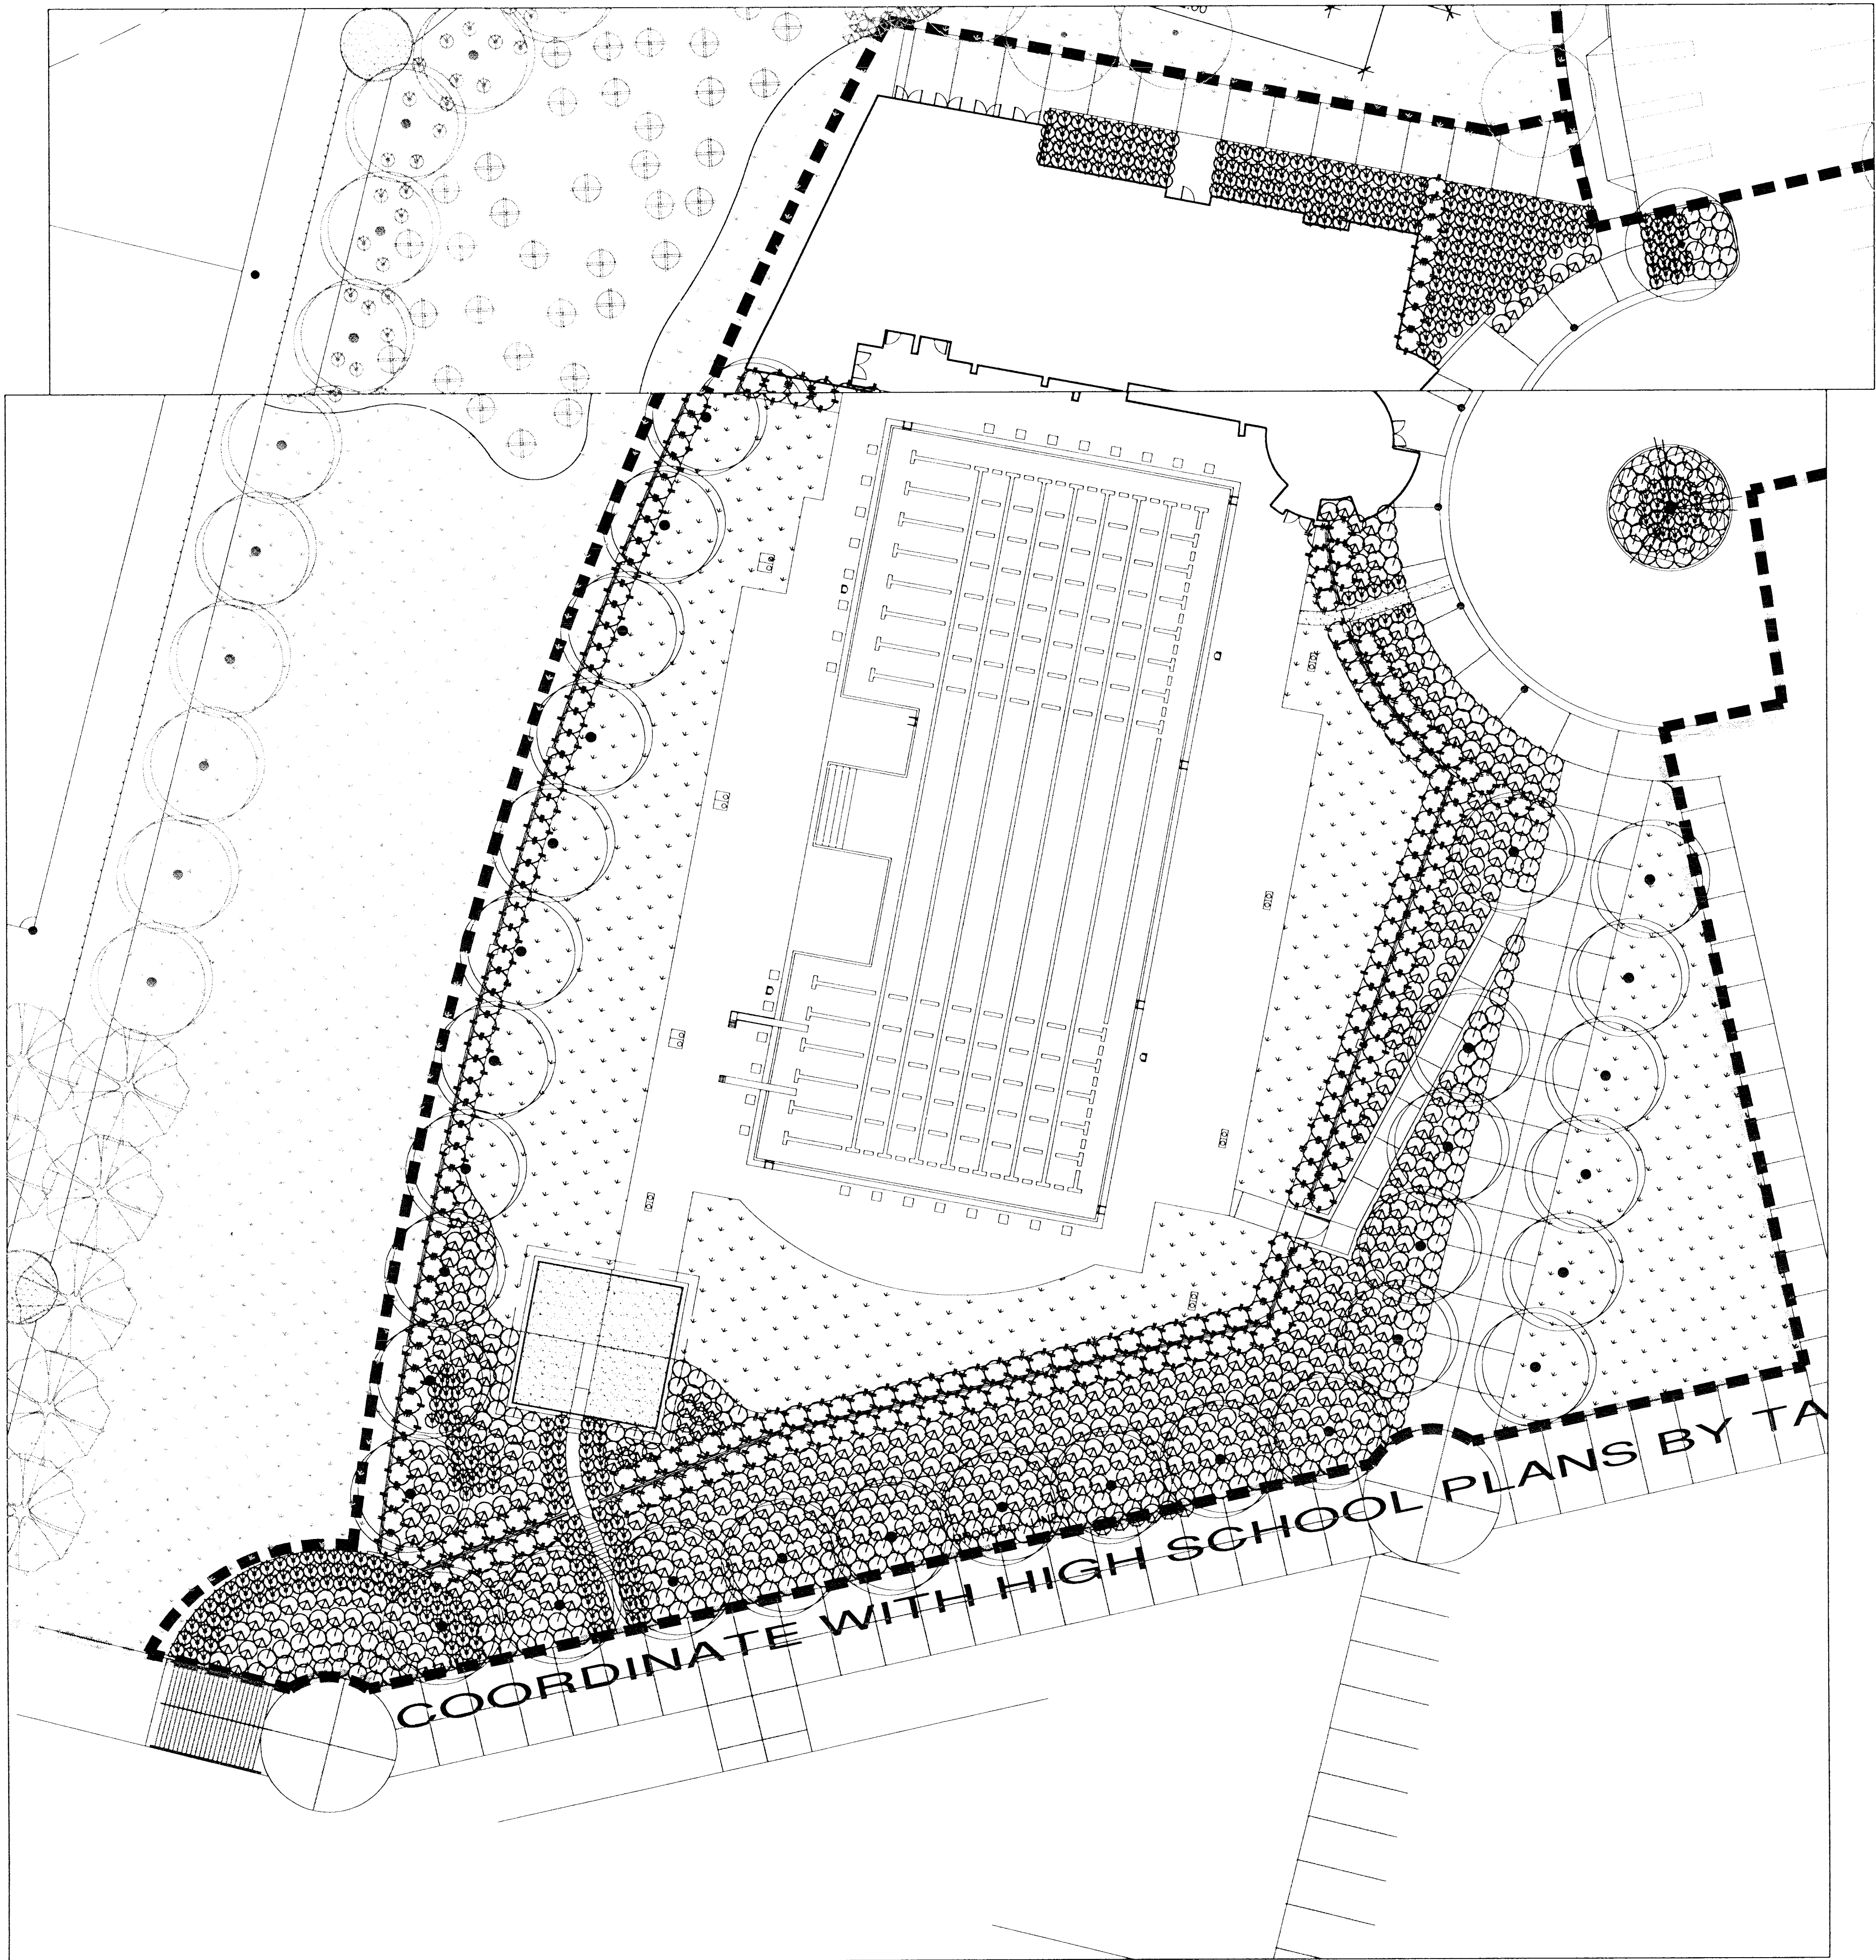


PLANT MATERIALS LEGEND				
Sym.	Botanical Name	Common Name	Qty.	Size
TREES				
	Prosopis chilensis	Chilean Mesquite	1	24" Box
	Fraxinus velutina 'Rio Grande'	Fan-tex Ash	31	24" Box
	Cercidium floridum	Palo Verde	1	36" Box
SHRUBS				
	Dalea capitata 'Sierra Gold'	Sierra Gold	268	1 gal.
	Muhlenbergia capillaris 'Regal Mist'	Deer Grass	416	5 gal.
	Rosemarinus officinalis	Rosemary	497	1 gal.
	Leucophyllum f. 'Green Cloud'	Green Cloud Sage	214	5 gal.
	Turf area sodded fescue			

PLANS APPROVED
ARCHITECTURAL
Building & Safety Dept.
City of Las Vegas, Nevada
JCC JUL 31 2000
Does Not Include Structural, Electrical,
Plumbing/Mechanical or Civil
Improvements. Make No Change
Without Approval. Plan to
Not a Permit to Violate Any Ordinance

ONE HOUR
FIRE - RESISTIVE
CONSTRUCTION
THROUGHOUT

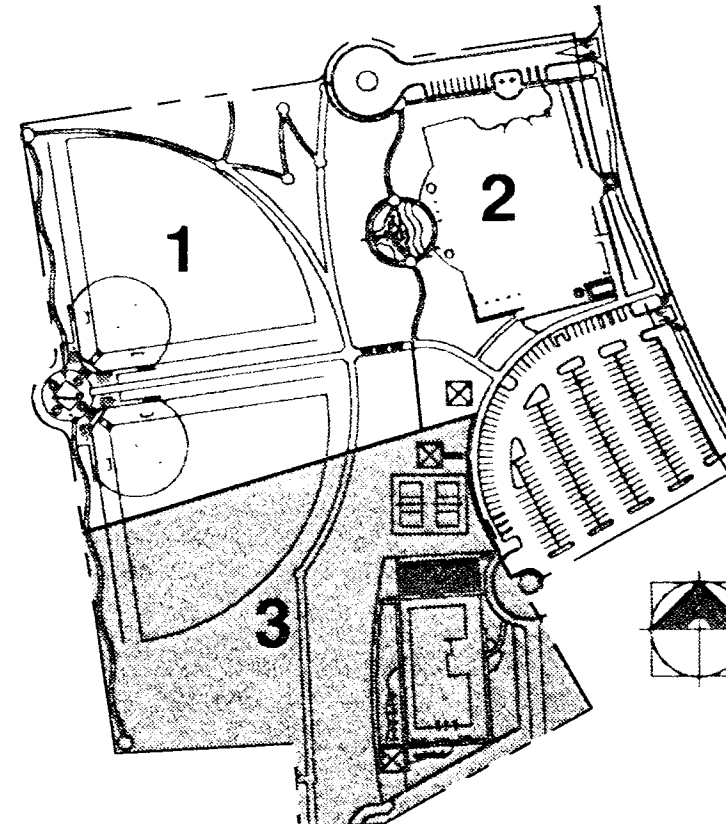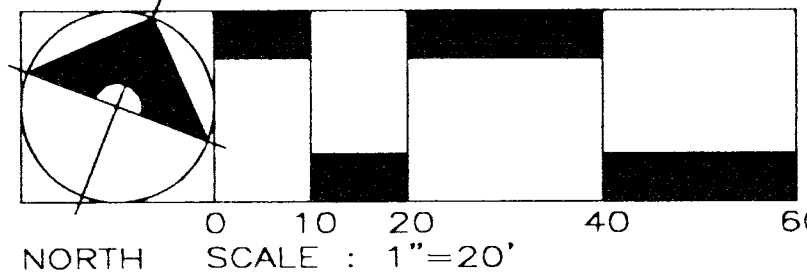

REVISION
RECEIVED
MAY - 5 2000
CITY OF LAS VEGAS
DRAWN BY: [Signature]
Planting Plan

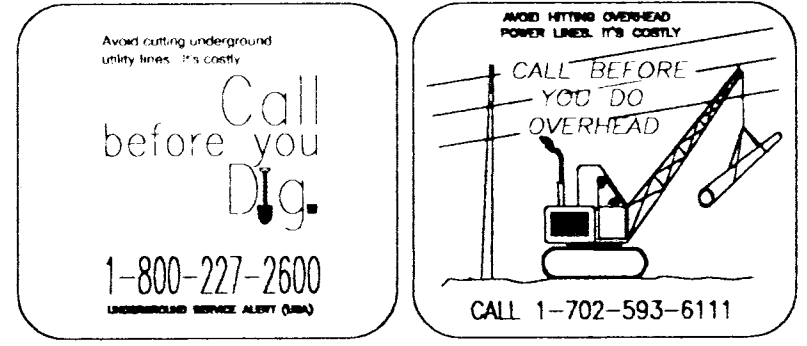

LP01
OF 15