




OUT OF PLAY COME GREAT IDEAS

815 North First Avenue  
Suite 6  
Phoenix, Arizona 85003  
602.258.IDEA  
fax 602.258.0448

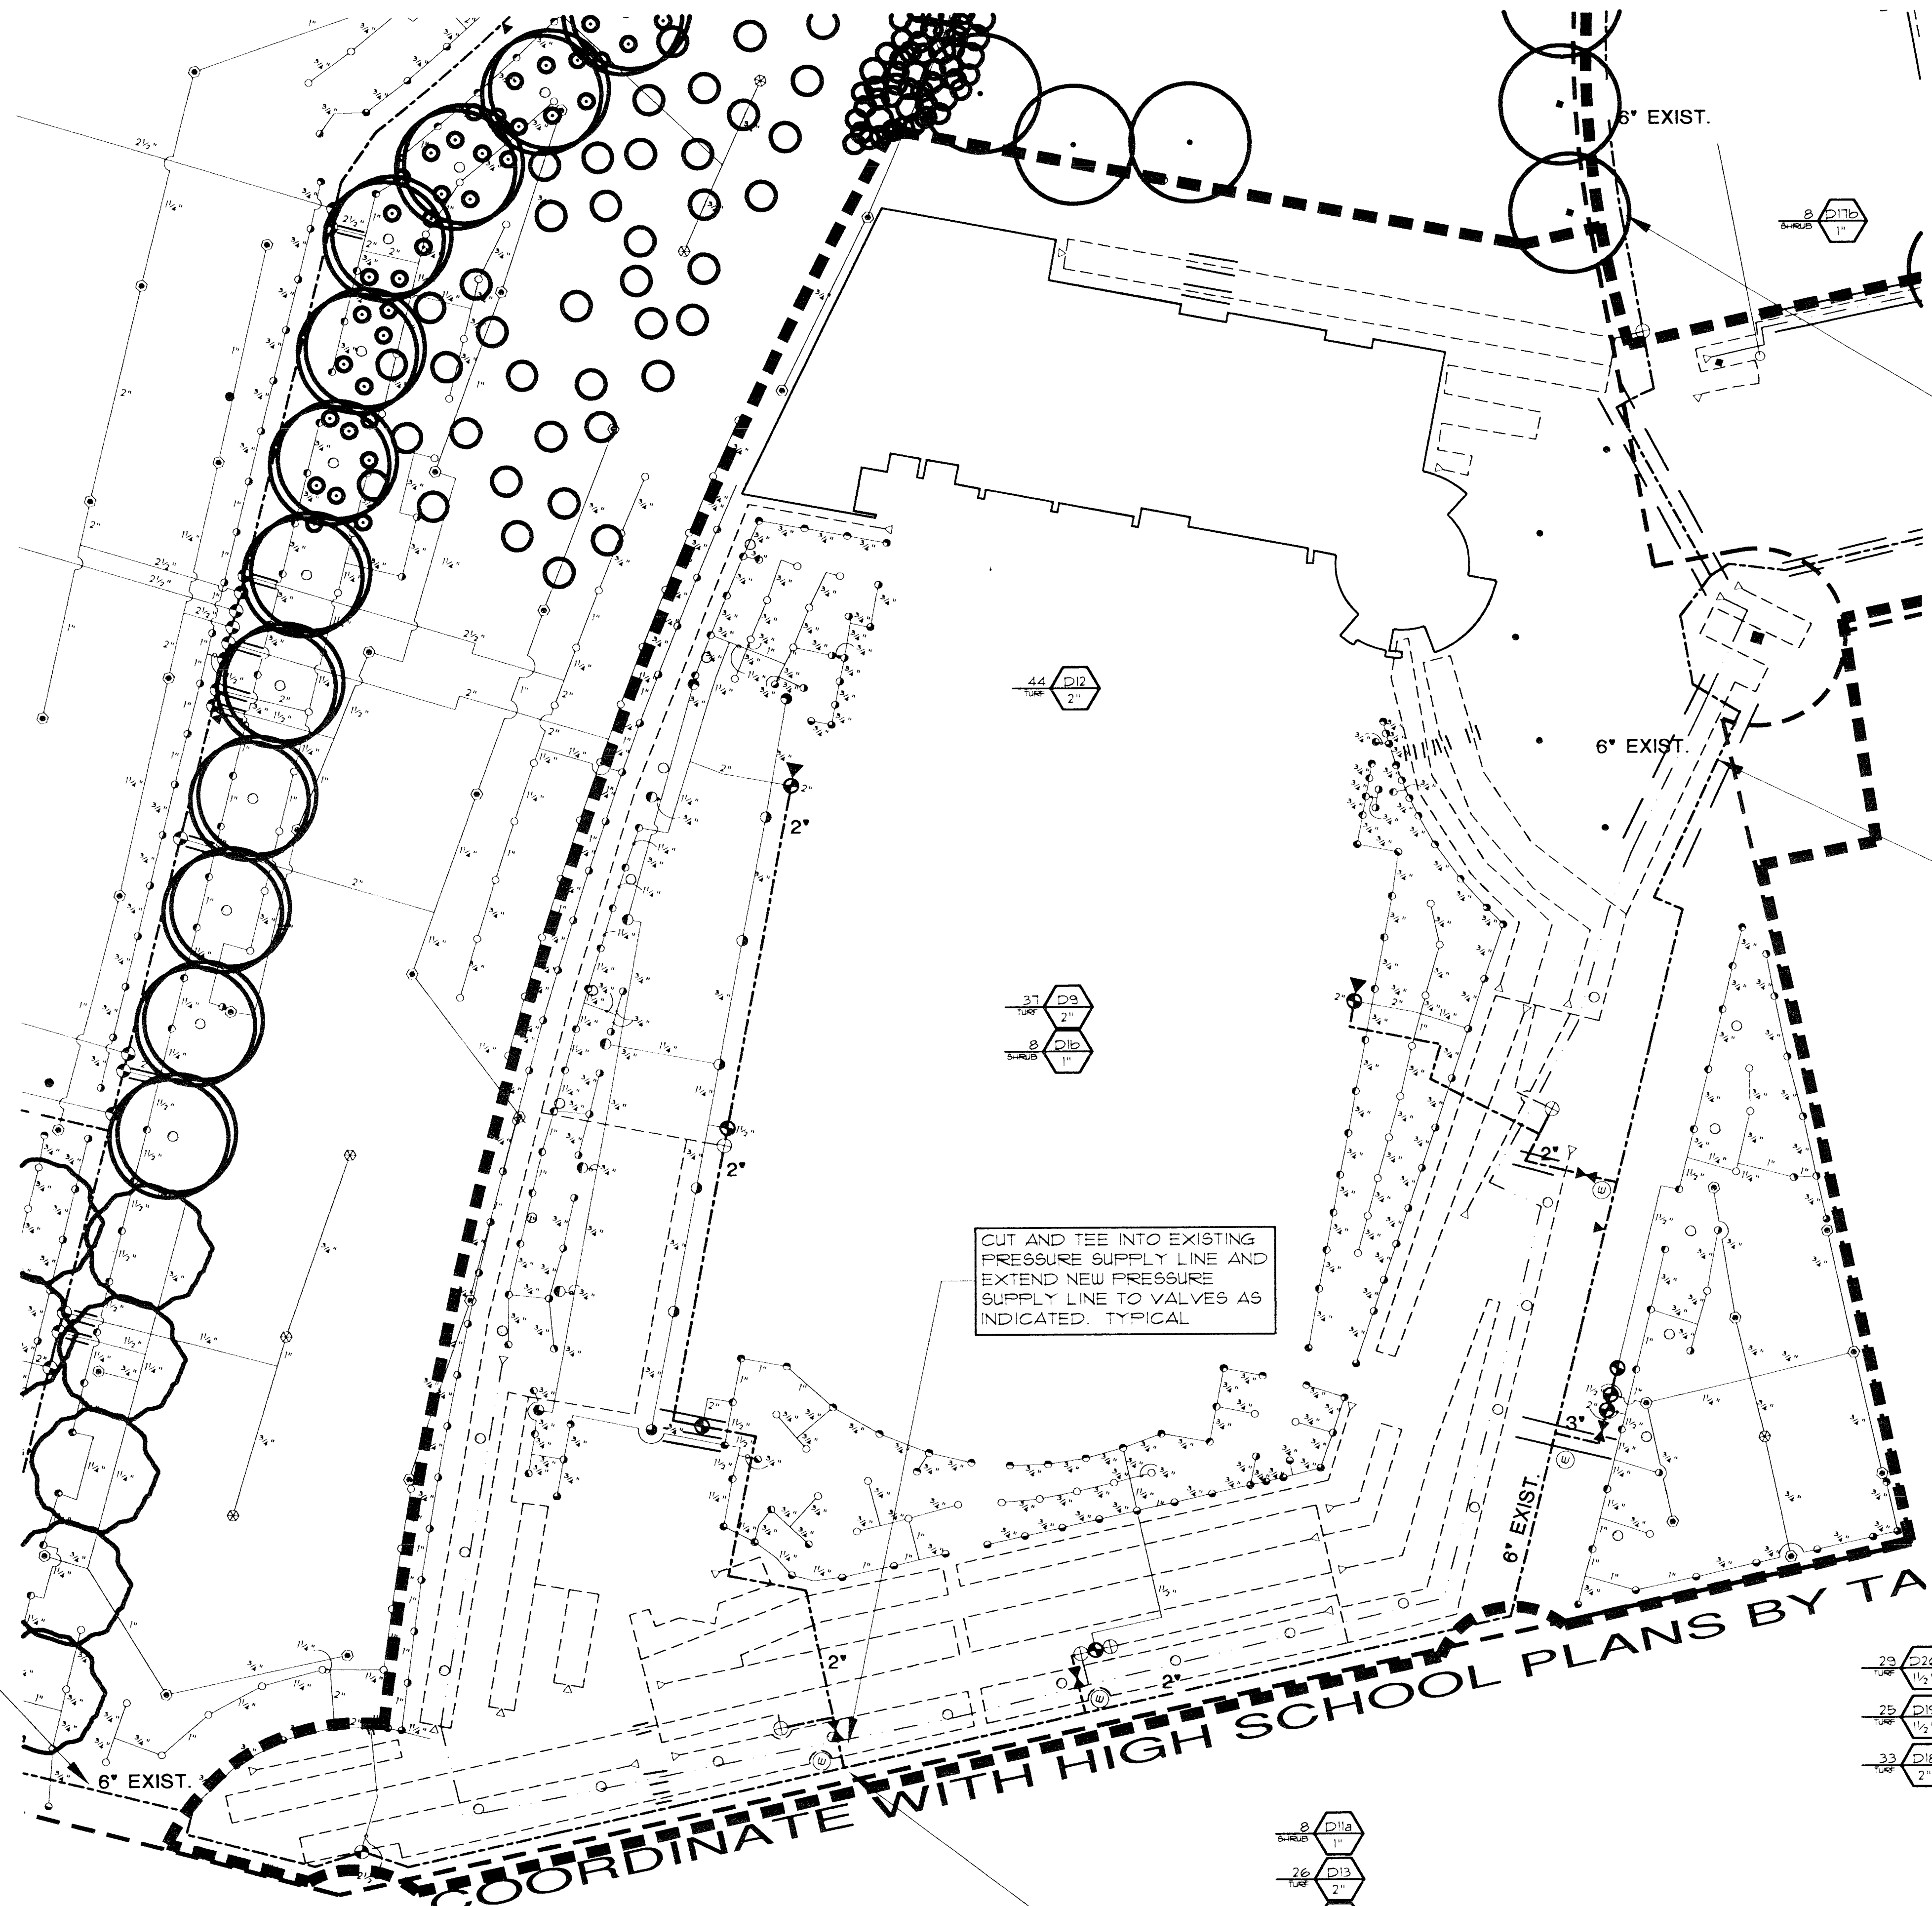

EXISTING PRESSURE SUPPLY LINE INSTALLED AS A PART OF PHASE 1 AND 2 CONSTRUCTION. TYPICAL SYMBOL.

EXISTING SLEEVE

CUT AND TEE INTO EXISTING PRESSURE SUPPLY LINE AND EXTEND NEW PRESSURE SUPPLY LINE TO VALVES AS INDICATED. TYPICAL

NOTE: WIRE 'D' VALVE STATIONS TO 'D' FIELD SATELLITE UNIT INSTALLED AS A PART OF PHASE ONE AND TWO CONSTRUCTION. WIRING FROM PHASE 1 AND 2 HAS BEEN STUBBED FROM THE FIELD SATELLITE UNIT TO THE LOCATIONS INDICATED HEREON.

EXISTING PRESSURE SUPPLY LINE INSTALLED AS A PART OF PHASE 1 AND 2 CONSTRUCTION. TYPICAL SYMBOL.

PLANS APPROVED  
ARCHITECTURAL  
Building & Safety Dept.  
City of Las Vegas, Nevada  
JCC JUL 31 2000  
Does Not Include Structural, Electrical, Plumbing/Mechanical or Civil-Site Improvements Made Via Change Without Approved Plan Is Not a Permit to Violate Any Ordinance

**ONE HOUR  
FIRE - RESISTIVE  
CONSTRUCTION  
THROUGHOUT**



COORDINATE WITH HIGH SCHOOL PLANS BY TA

20' D220  
12' 2"  
20' D14  
2' 2"  
20' D18  
2' 2"  
20' D18  
2' 2"


8' D18  
1" 11"  
20' D13  
2' 2"  
4' D18  
1" 11"

EXIST. WIRE STUB TYP.

irrigation/water resource planning and design **aci**  
131 South Escondido Blvd., Escondido, Ca. 92025. (760)743-4549

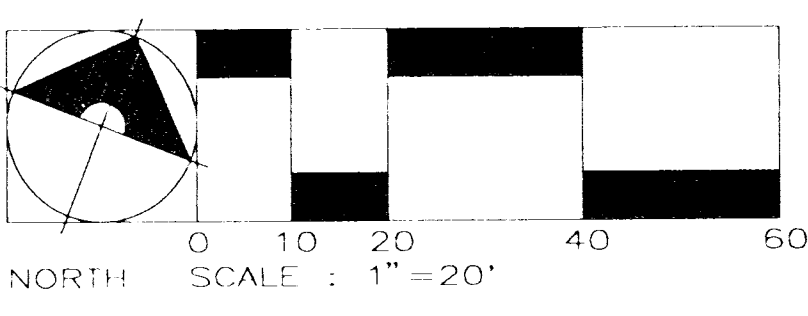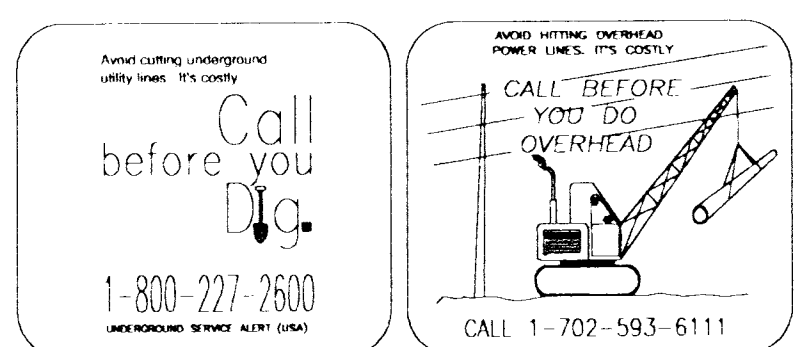

**SUMMERLIN**  
VILLAGE 11/12 SPORTS PARK  
PHASE 3 - POOL AND POOL HOUSE

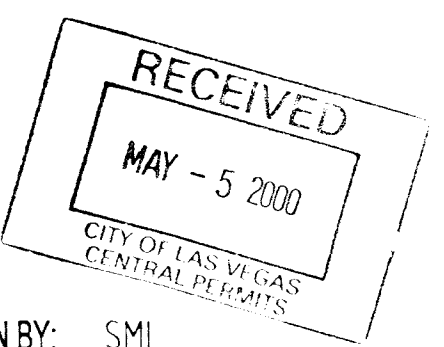

DRAWN BY: SMJ  
Irrigation Plan

**LI01**