

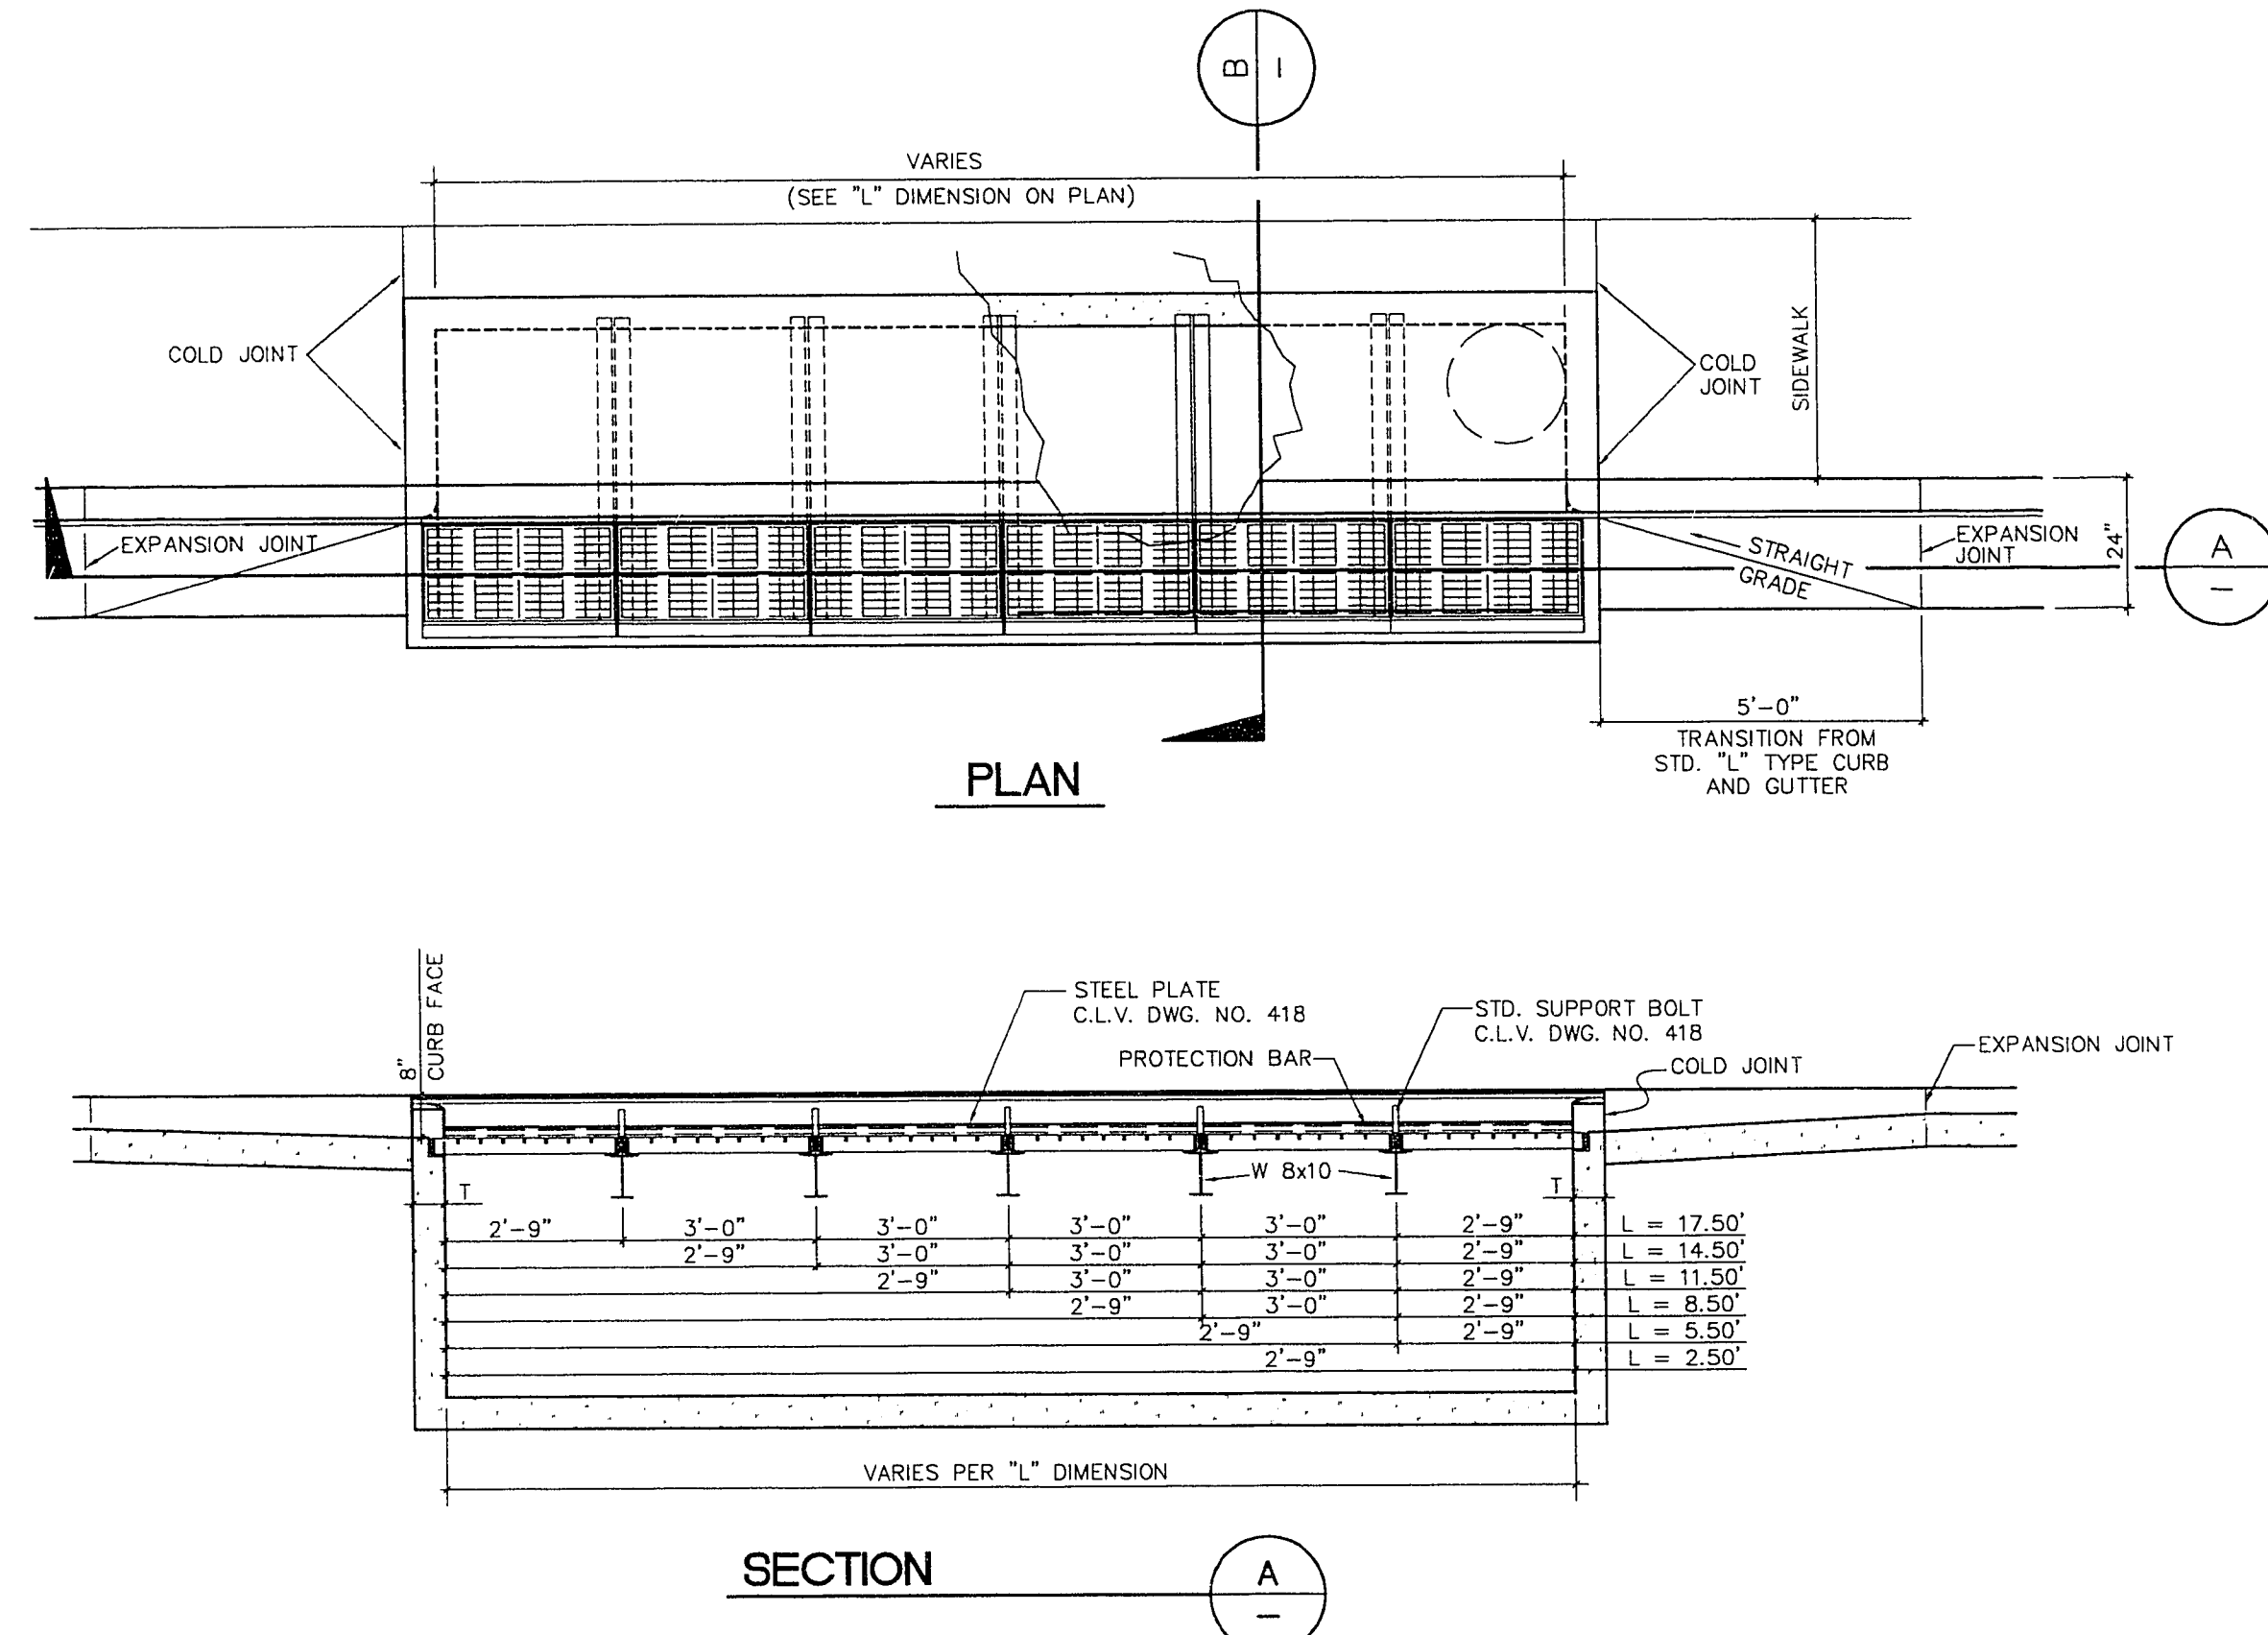


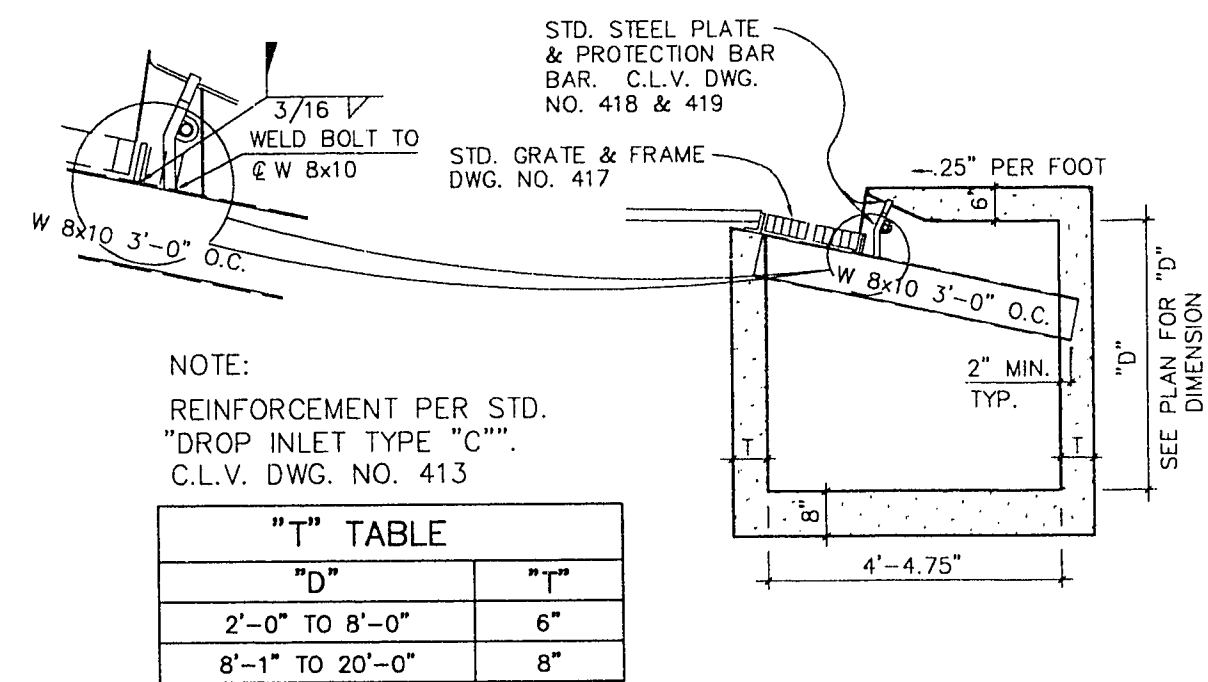


MODIFIED TYPE "C" DROP INLET
NOT TO SCALE


5
16

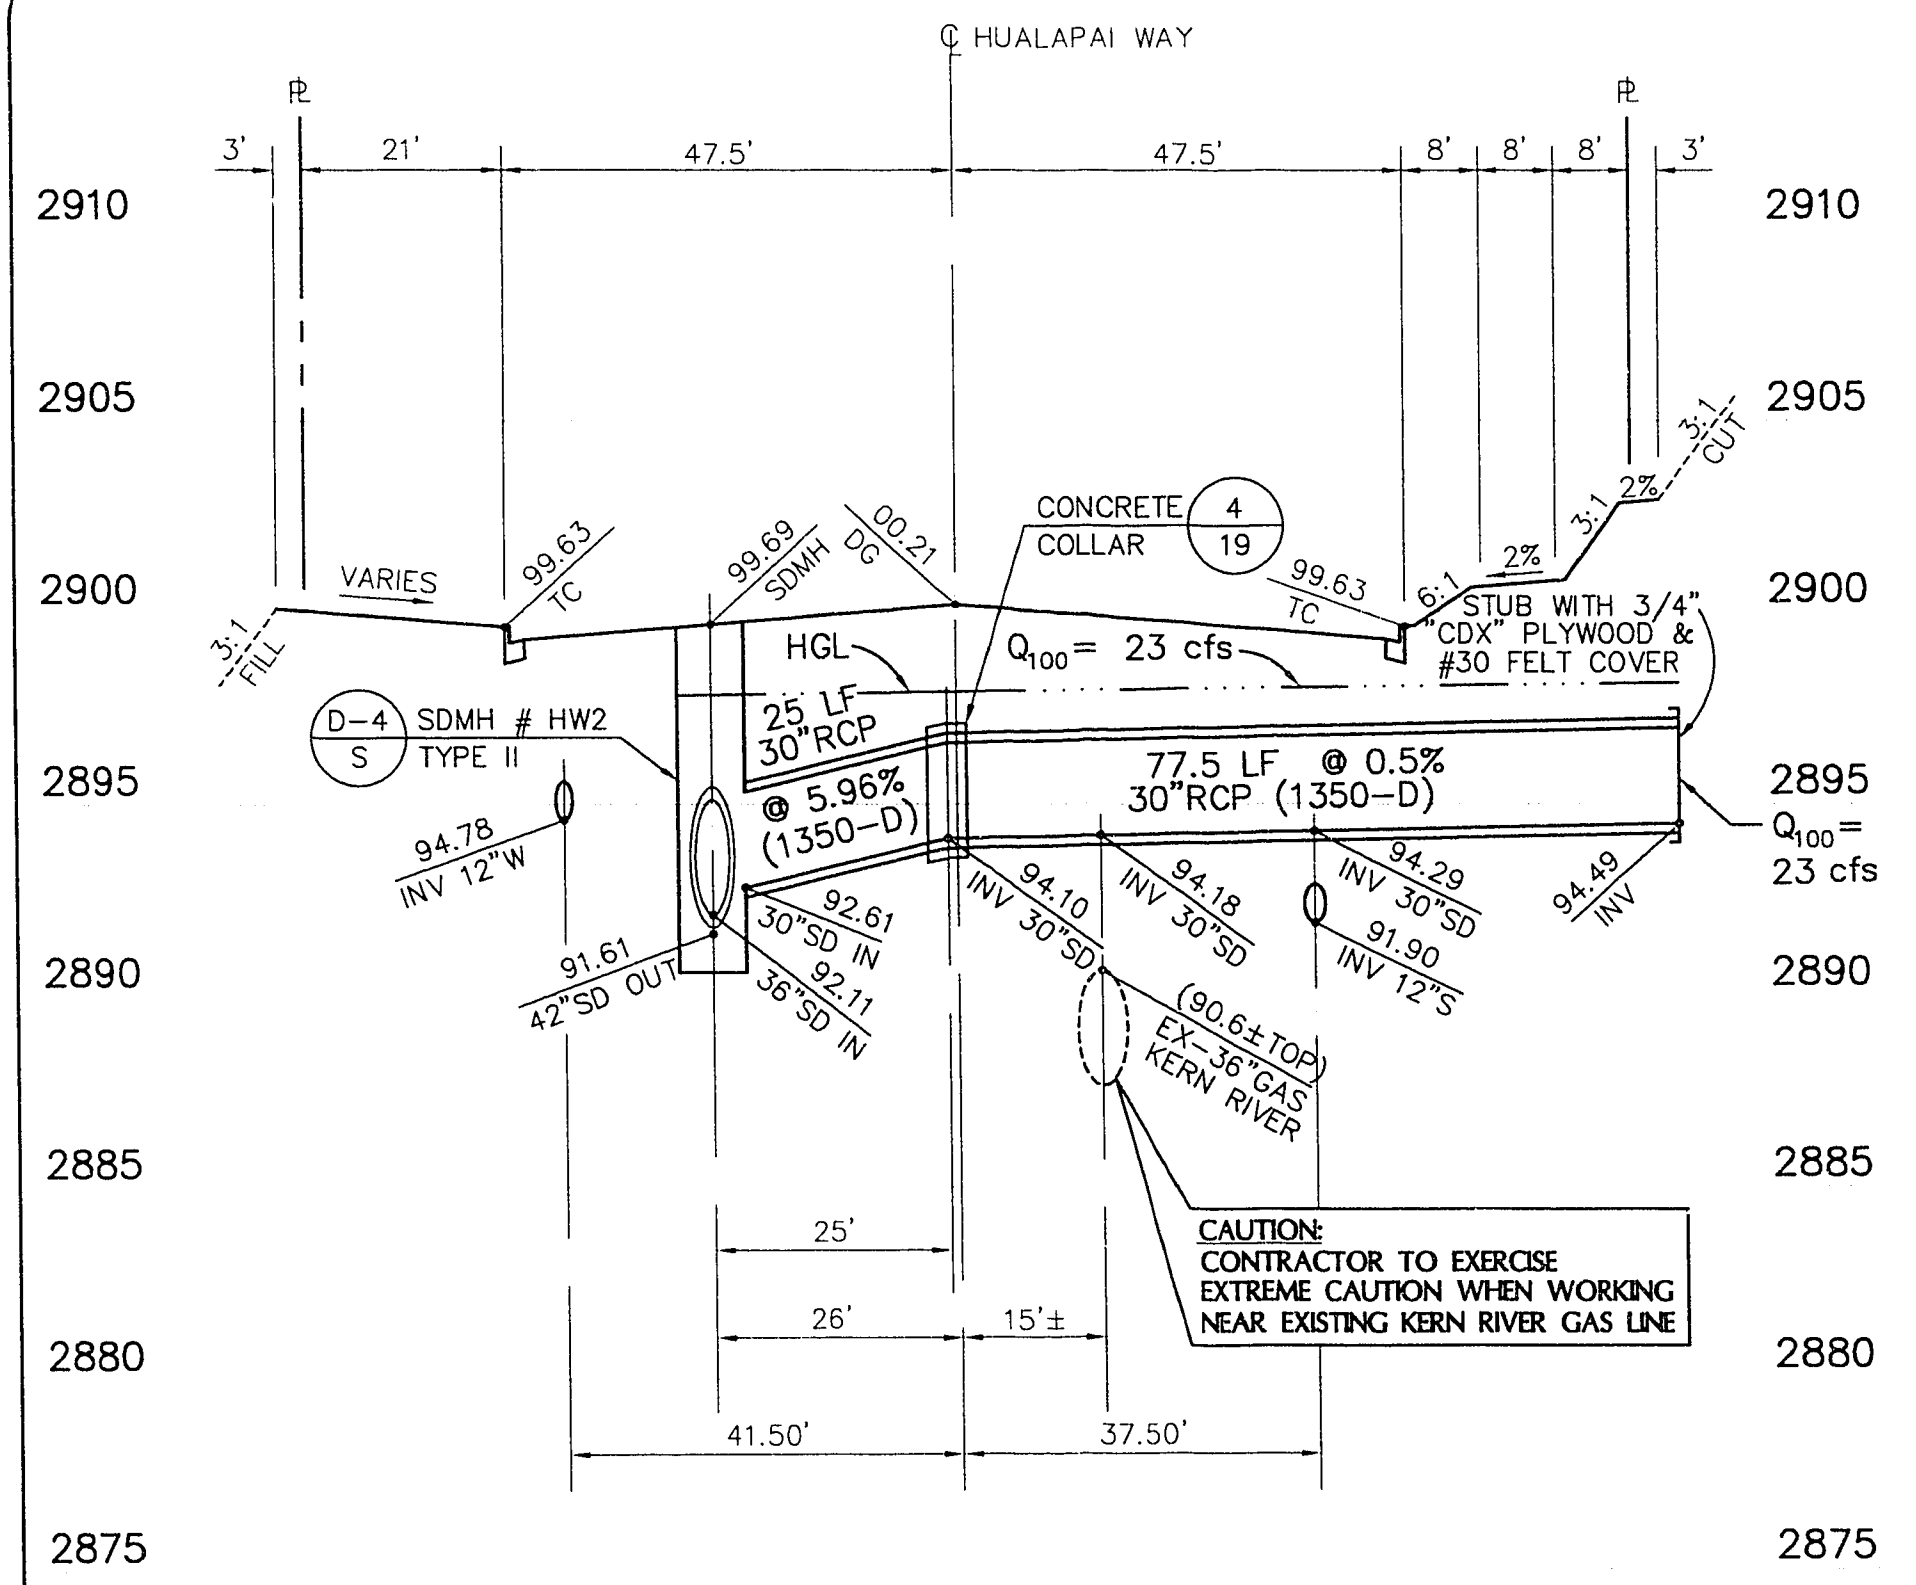


2
16

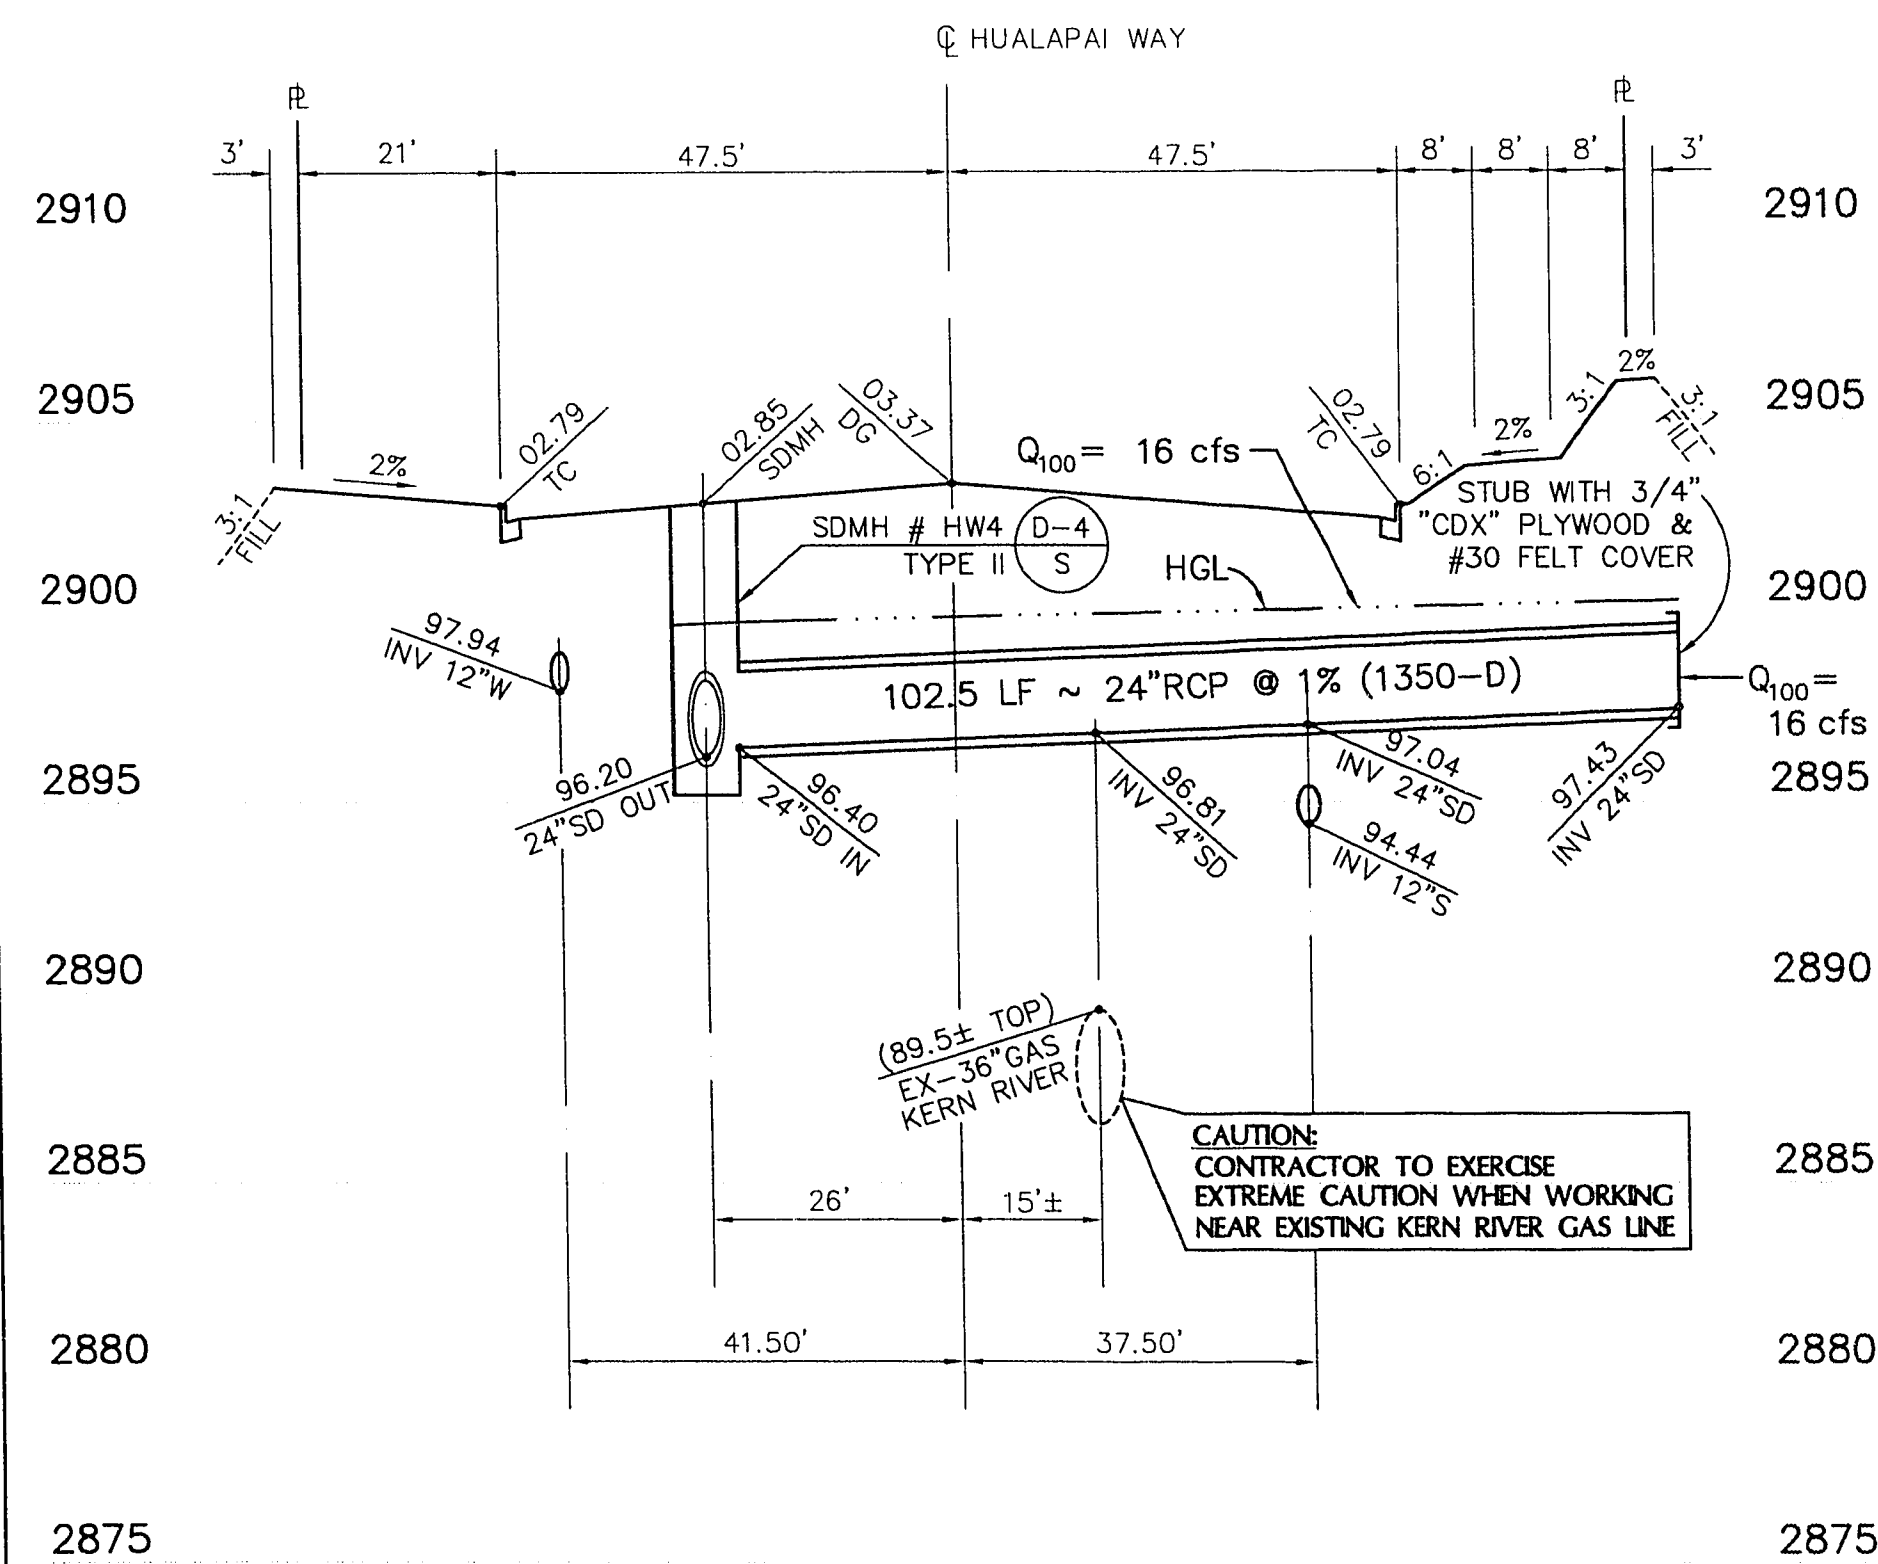

4
16

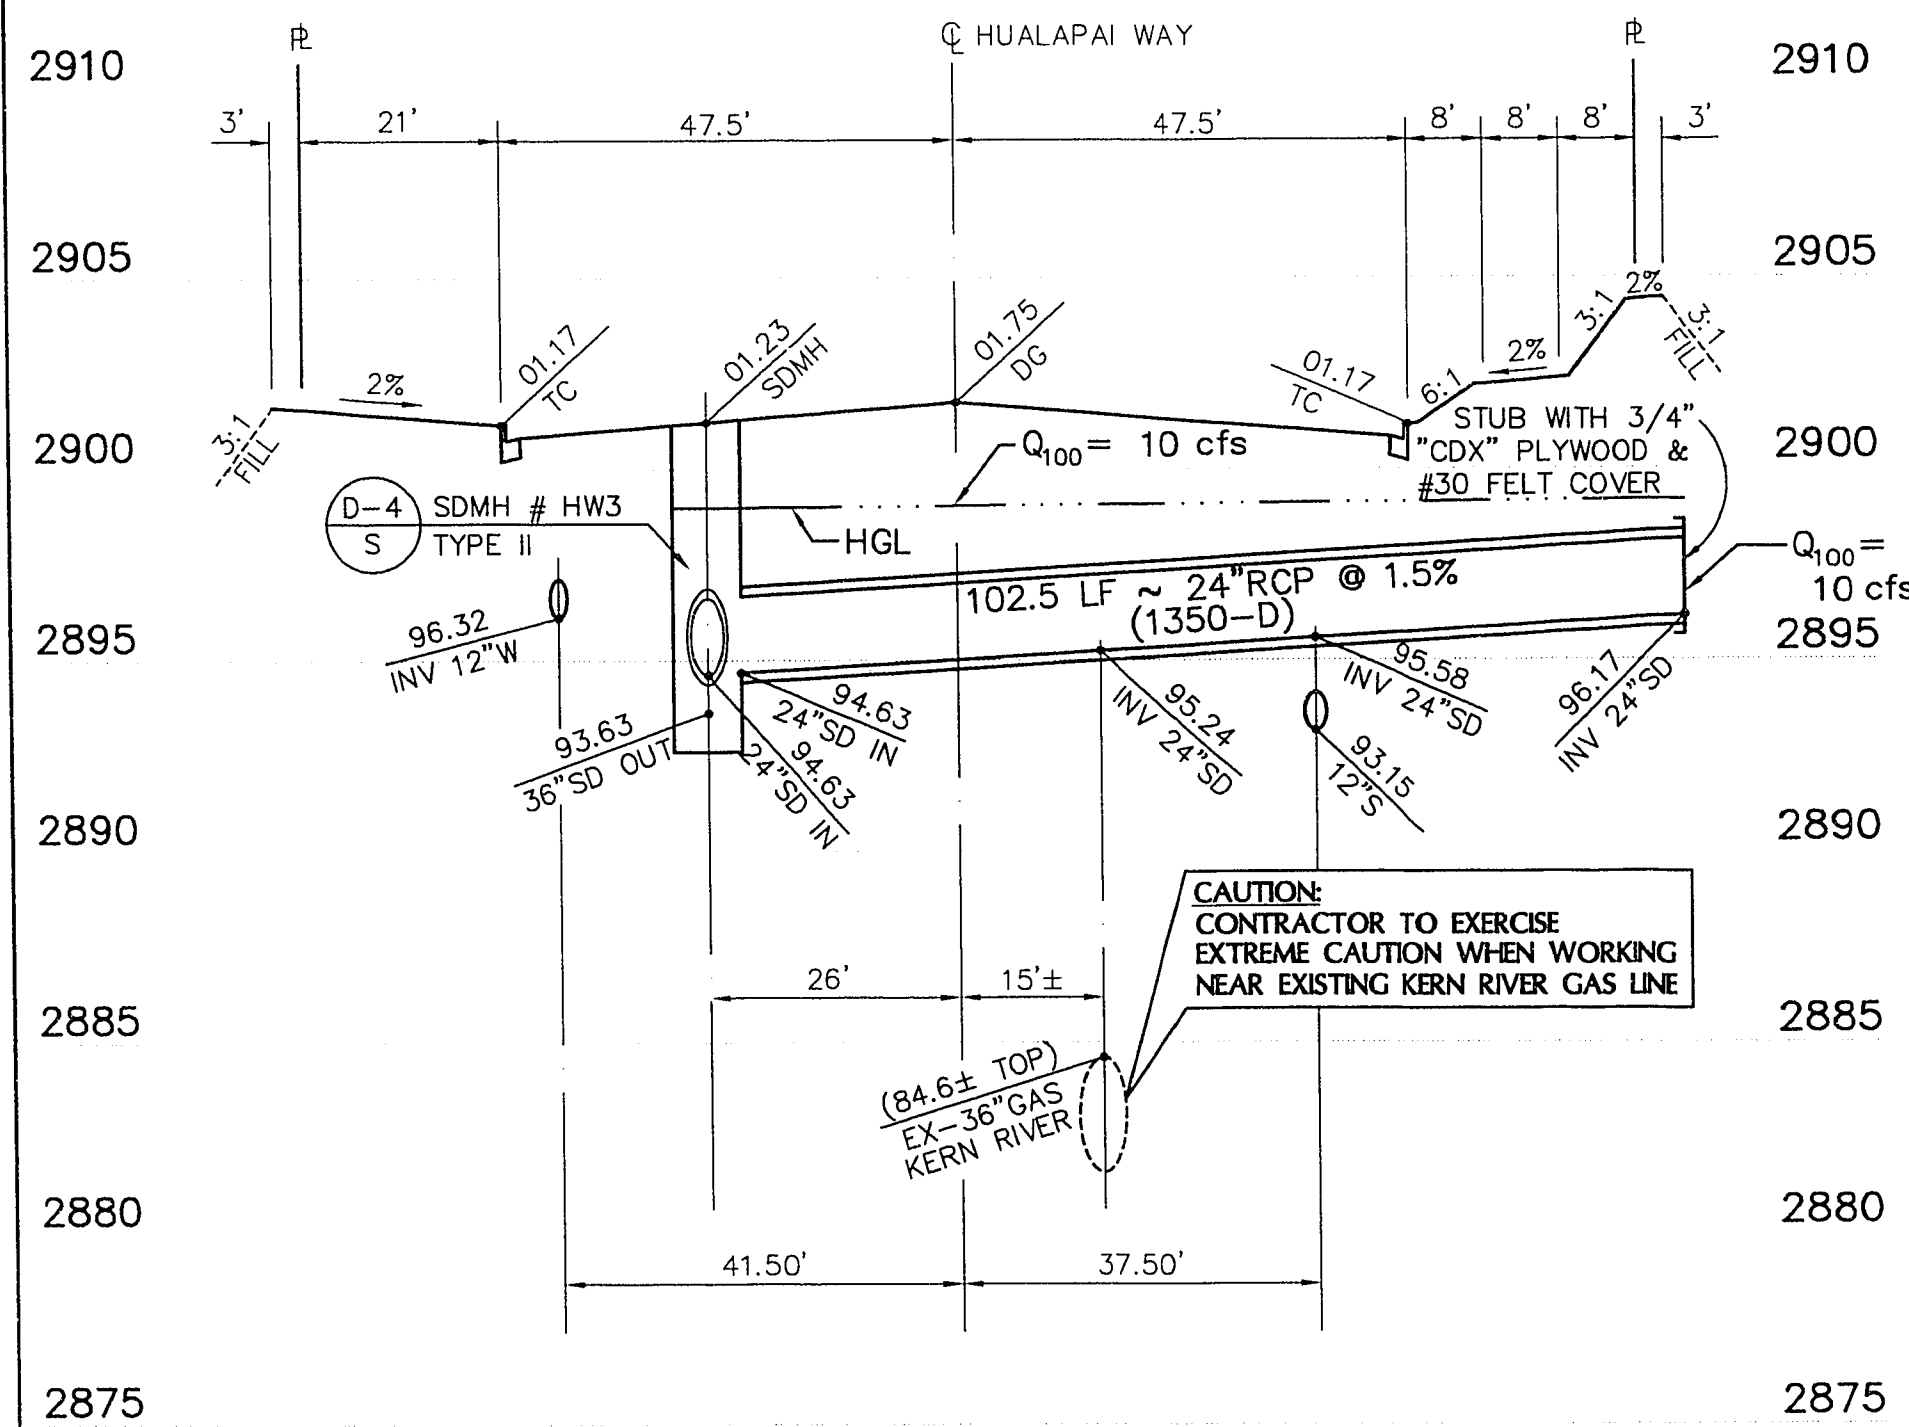

3
16

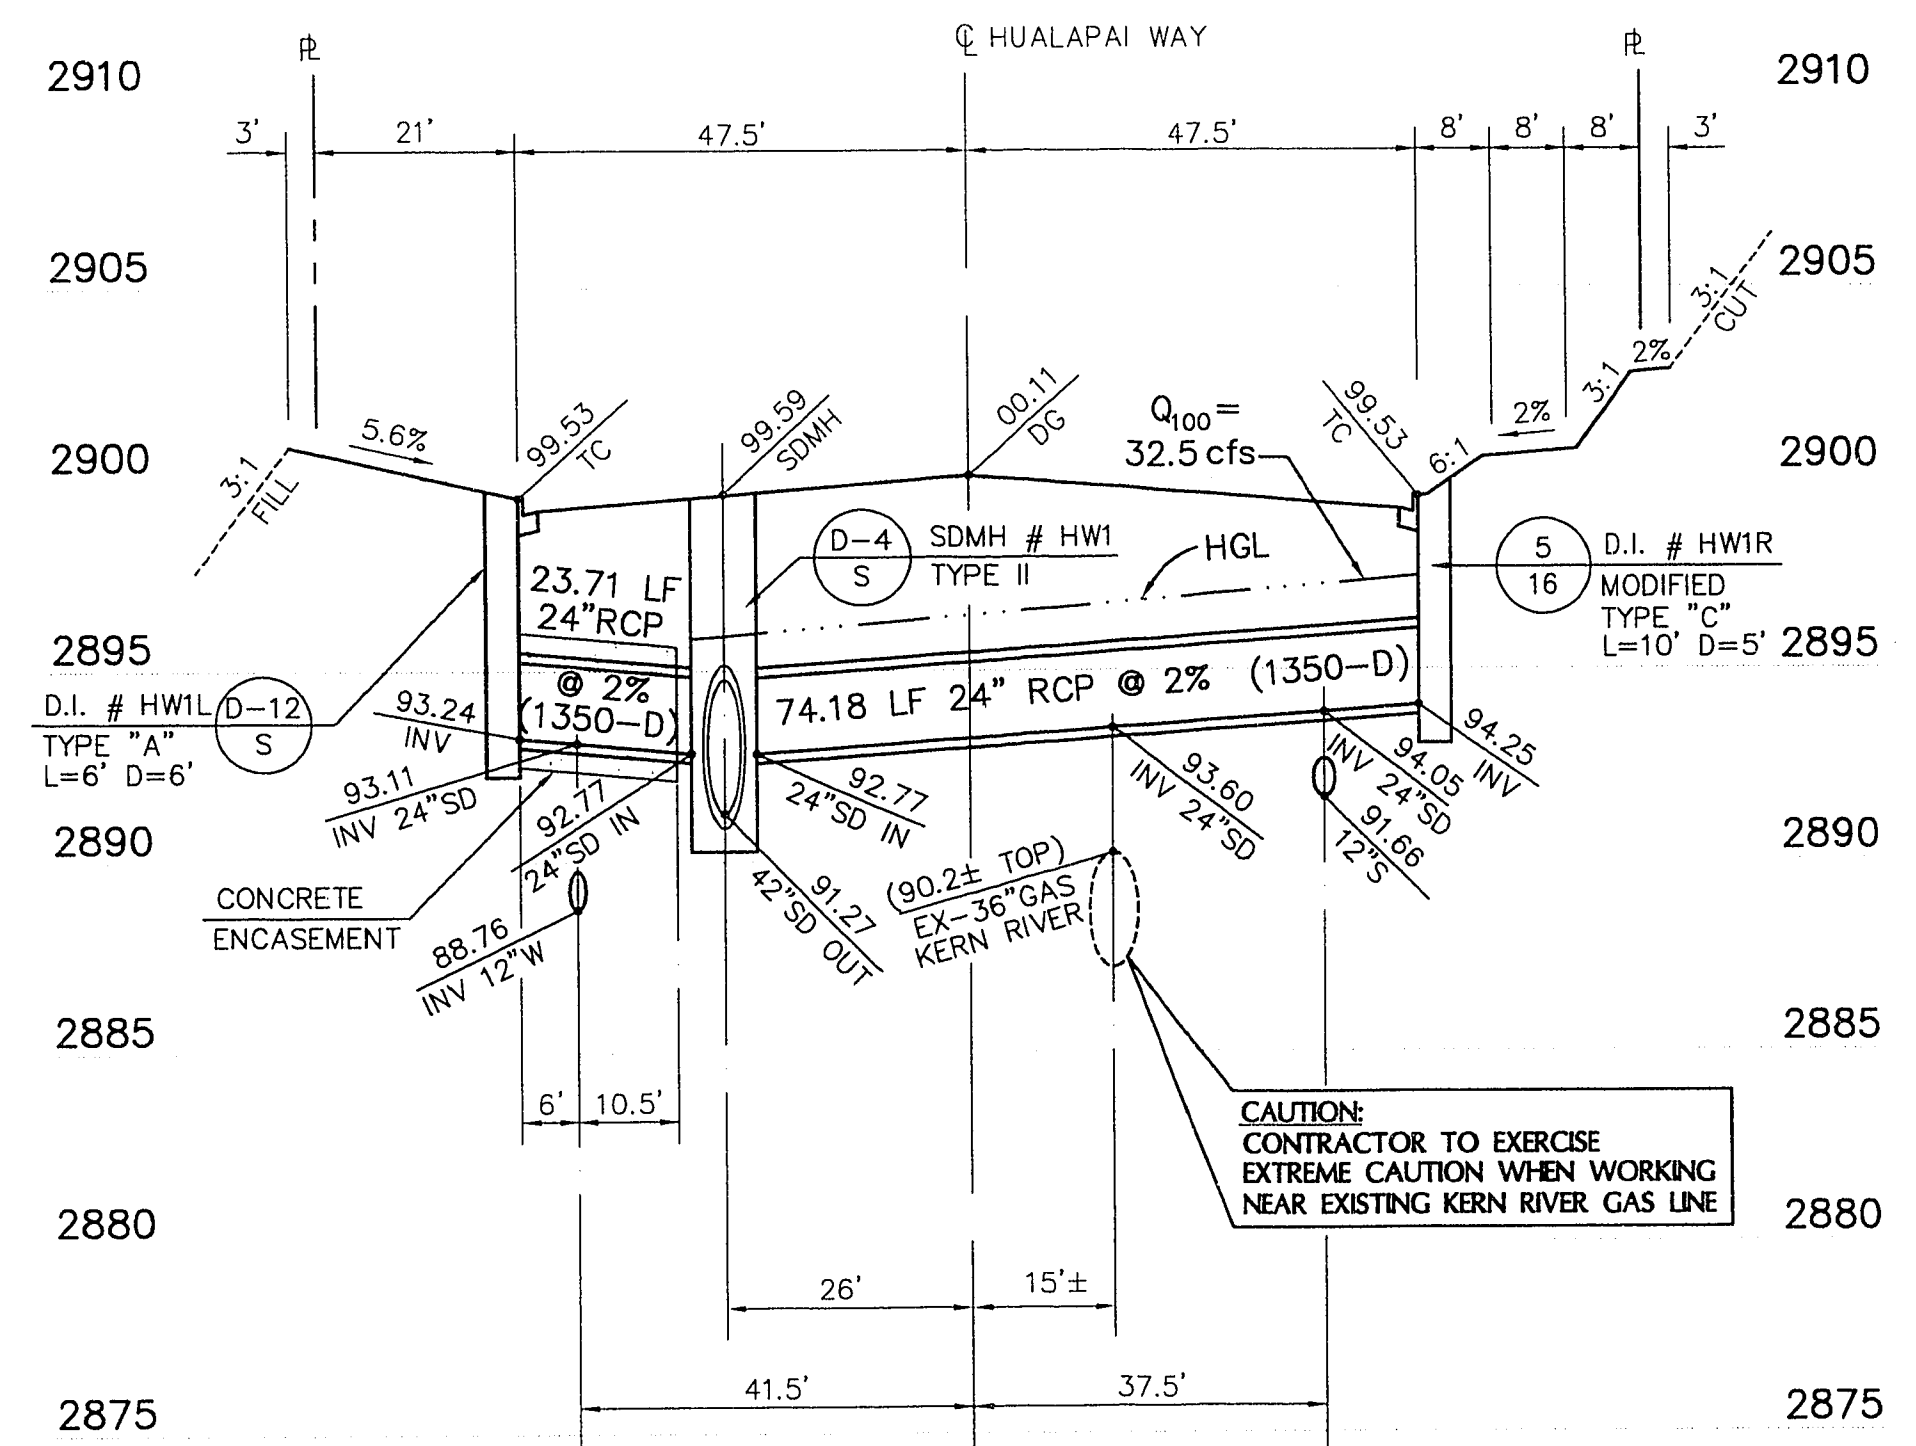

1
16