

Call before
you Dig
1-800-227-2600
Call before
you Overhead
1-702-593-6111

BENCHMARK
Elevation = 3209.10 FEET (NAVD 88 DATUM)


CITY OF LAS VEGAS BENCHMARK No. 9L19 2NWS

NDOT DISC SET IN CONCRETE, 50 FEET SOUTH OF THE CENTERLINE OF CHARLESTON BLVD. AT P.T. COMING OUT OF RED ROCK, STAMPED STA. 787+19.42 PT ± MP 14.7

NAVD 88 ELEVATION = 978.1356 METERS

BASIS OF BEARINGS

NORTH 89°46'49" EAST, BEING THE BEARING OF THE NORTH LINE OF SECTION 27, TOWNSHIP 20 SOUTH, RANGE 50 EAST, M.D.M., CITY OF LAS VEGAS, CLARK COUNTY, NEVADA, AS SHOWN IN FILE #2 OF SURVEYS, PAGE 42, OFFICIAL RECORDS OF CLARK COUNTY, NEVADA.

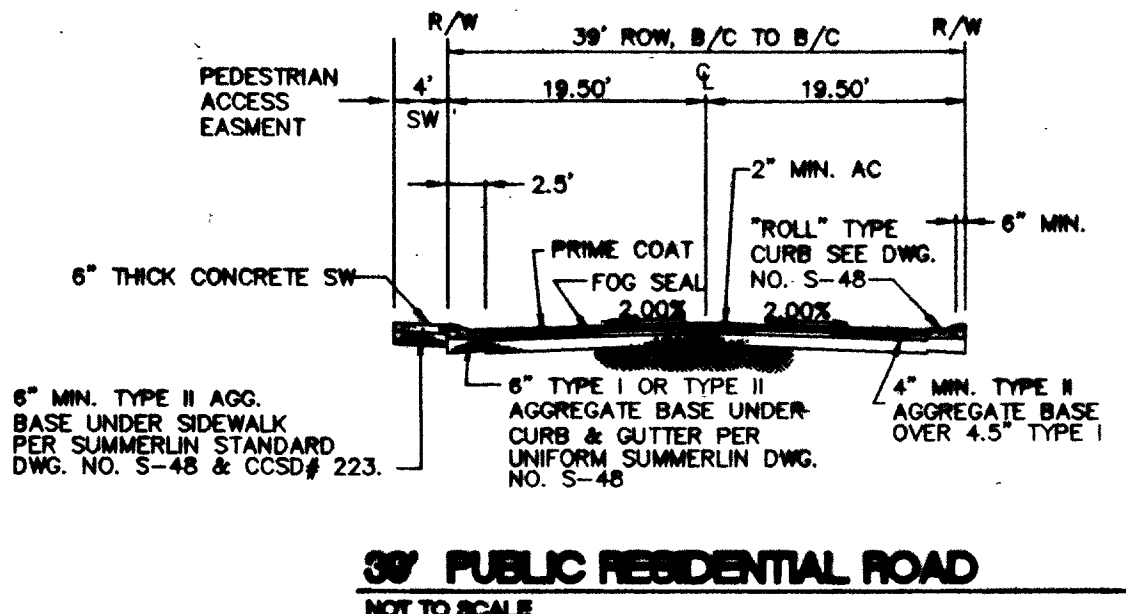

LINE TABLE		
No.	BEARING	DISTANCE
L1	S01°01'18"W	41.76
L2	N86°34'42"E	39.54
L3	S10°29'42"W	14.73
L4	N12°00'33"E	82.45
L5	N12°00'33"E	109.61
L6	N85°59'27"W	41.76
L7	S79°30'18"E	122.99
L8	N79°30'18"W	75.81
L9	S79°30'18"E	525.34
L10	S12°00'33"W	125.77
L11	S12°00'33"W	128.62
L12	N79°30'18"W	207.07
L13	S12°00'33"W	141.16
L14	S12°00'33"W	143.25
L15	S79°30'18"E	199.56
L16	S23°54'32"W	42.36
L17	N12°00'33"E	61.42
L18	N12°00'33"E	157.82
C/L	S79°30'18"E	171.20
L20	S12°00'33"W	167.09
L21	S79°30'18"E	620.01
L22	N12°00'33"E	181.72
L23	N10°29'42"E	110.92
L24	S79°30'18"E	5.83

CURVE TABLE				
No.	RADIUS	DELTA	LENGTH	TANGENT
C1	30.00	90°00'00"	47.12	30.00
C2	100.00	13°24'00"	23.41	11.76
C3	20.00	91°30'51"	31.94	20.54
C4	20.00	88°29'09"	30.69	19.48
C5	20.00	91°30'51"	31.94	20.54
C6	157.00	09°59'11"	27.36	13.72
C7	239.00	09°59'11"	41.69	20.88
C8	200.00	09°59'11"	34.86	17.47
C9	30.00	88°29'09"	46.33	29.22
C10	100.00	13°24'00"	23.59	11.86
C11	53.00	117°19'50"	106.53	87.05
C12	100.00	13°55'00"	24.29	12.20
C13	854.00	06°33'18"	37.64	48.91
C14	693.00	08°33'18"	103.47	81.83
C15	196.00	09°59'11"	34.16	17.12
C16	53.00	115°30'51"	106.85	84.02
C17	101.07	12°29'58"	22.04	11.08
C18	873.50	08°33'18"	100.58	80.37
C19	178.50	09°59'11"	30.78	15.42
C20	219.50	09°59'11"	38.28	19.18

