



MATCHLINE - SEE SHEET 5

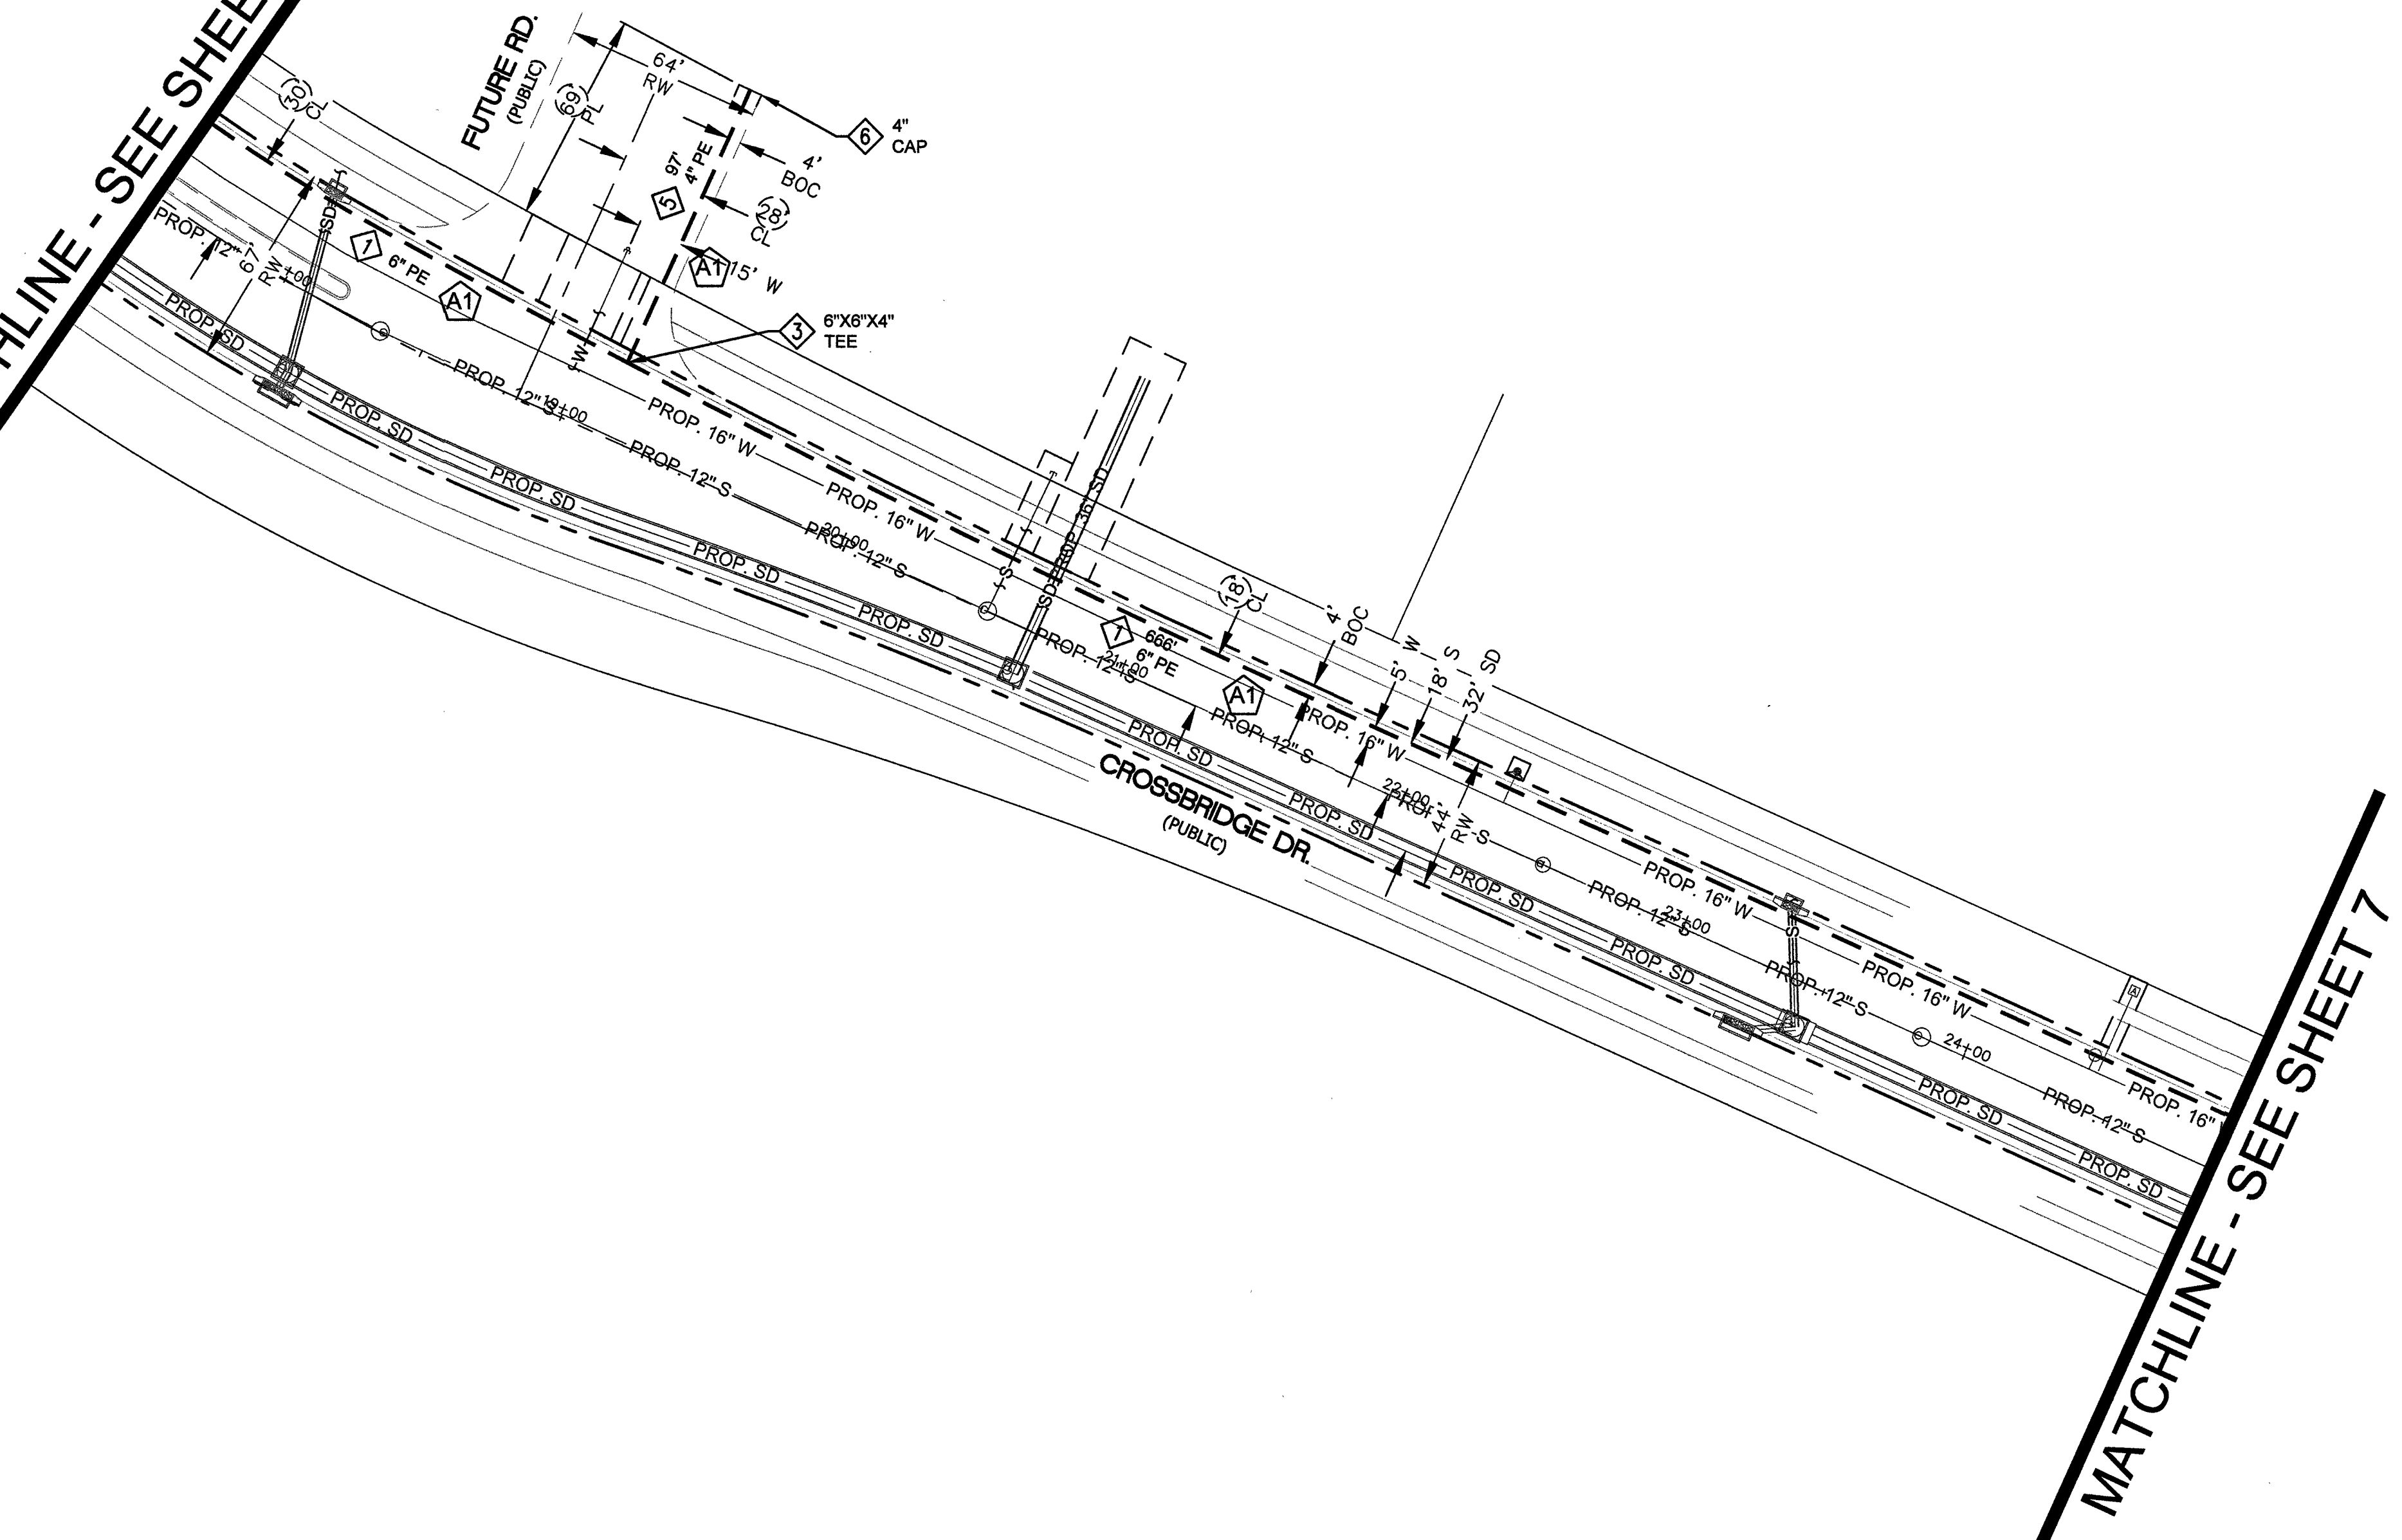

MATCHLINE - SEE SHEET 7

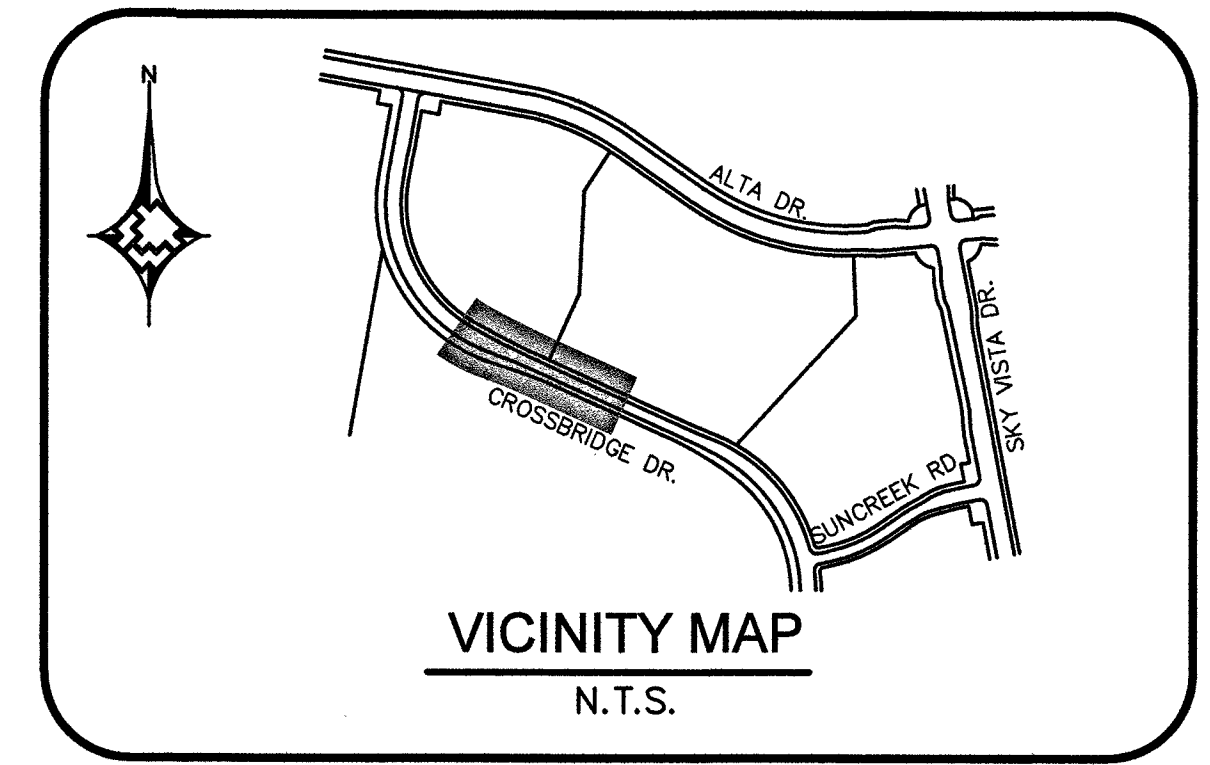

MATERIAL LIST FOR PROPOSED DISTRIBUTION FACILITIES		
ITEM#	STOCK ID#	DESCRIPTION
1	100-0033	PROPOSED 6" PE MAIN
3	140-3078	PROPOSED 6"X6"X4" PE TEE
5	100-5201	PROPOSED 4" PE MAIN
6	140-3062	PROPOSED 4" PE CAP



RTC NOTES:
 PAVEMENT REPAIR SHALL CONFORM TO RTC:
 A1 503

1. _____ 2. _____ 3. _____ 4. _____		AS-BUILT DRAWING-PRESSURE TEST DATA PIPE DIA. _____ TEST MEDIUM _____ TEST METHOD _____ PIPE LENGTH _____ <input type="checkbox"/> AIR <input type="checkbox"/> GAUGE PIPE TYPE _____ <input type="checkbox"/> NITROGEN <input type="checkbox"/> CHART _____ <input type="checkbox"/> WATER GAUGE/ _____ <input type="checkbox"/> SOAP PRESS REC SN# MIN. DURATION _____ TEST PRES. (PSIG) (MAX) _____ (MIN) _____ TIME (H) _____ (STOP) _____ DATE (START) _____ (STOP) _____ PERFORMED BY: _____ DATE VERIFIED BY: _____		INDIVIDUAL PERFORMING VISUAL INSPECTION VISUAL INSPECTION CERTIFICATION I HAVE VISUALLY INSPECTED ALL HEATED ELEMENTS, SOLVENT CEMENT, MECHANICAL JOINTS, AND WELDS THAT I HAVE PERFORMED. NAME _____ DATE _____ _____ _____ _____		CONSTRUCTION INSPECTOR _____ FOREMAN _____ REVIEWED BY: SEE SHEET 3		ISOLATION AREA 323		W.R. NO. 3213310		ENGINEER/TECH: PAMELA KENNEDY ACCOUNT REP: TONY STIPANOV PROJECT CONTACT: CHRISTOPHER ANDERSON SHEET NO: 6 OF 8 SCALE: 1"=40' DATE: 09/29/2017 DWN. BY: SEI CHKD. BY: _____ APPVD. BY: _____	
NO. DESCRIPTION BY DATE APPVD REVISIONS		TAX CODES UNIT NO. UNIT TYPE INSTL. RETIRED INSTL. RETIRED PROPOSED COMPLETED PROPERTY UNITS		PERMIT INFORMATION CITY OF LAS VEGAS TAX CODE 02-0200		LOCATION SEC 33 T20S R59E M.D.M.		ATLAS #/TILE # x561y516		TITLE SUMMERLIN VILLAGE 24 CROSSBRIDGE UNIT 3 DESIGN PLAN Sheet 32 L-65276 107V7063			



DOC 3213310