


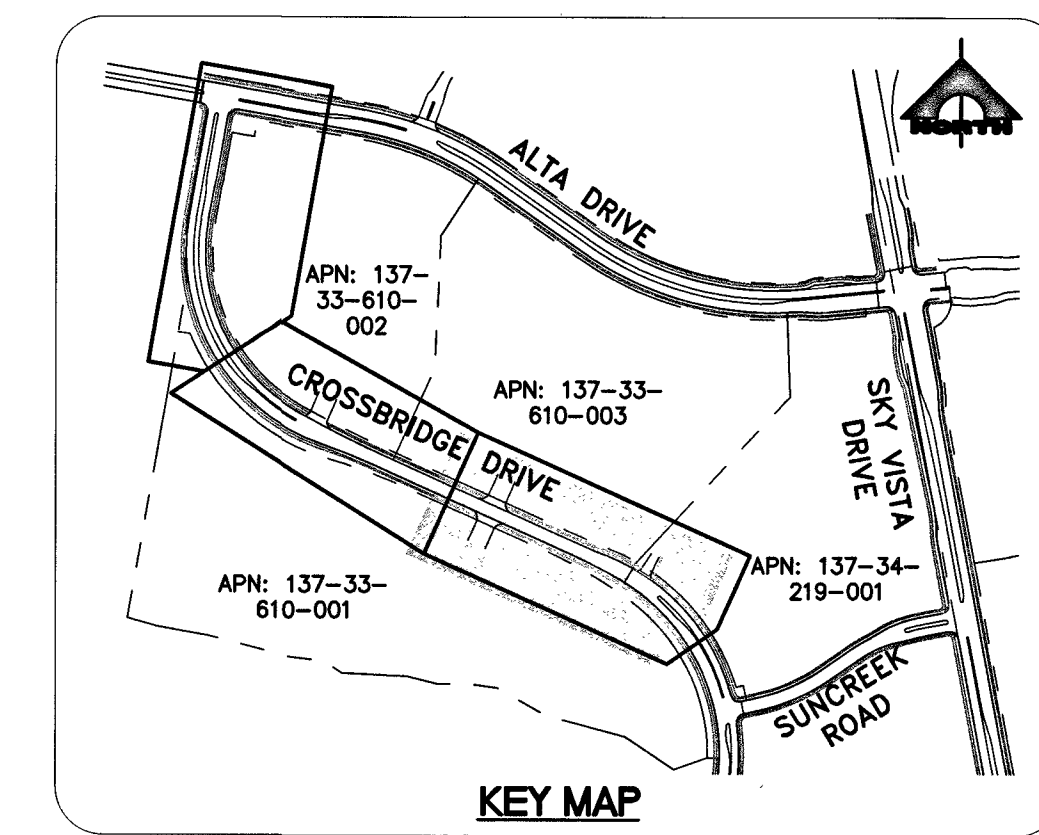

- 1 INSTALL CROSSWALK MARKING (PPM)
(SUMMERLIN STANDARD DWG. No. S-578)
- 2 INSTALL MEDIAN NOSE MARKINGS
(USDCCA DWG. No. 248)
- 3 INSTALL 24-INCH SOLID WHITE STOP LINE (PPM)
(USDCCA DWG. No. 254)
- 4 INSTALL STORAGE LANE LINE (RPM)
(USDCCA DWG. No. 246)
- 5 INSTALL 6" SOLID WHITE LINE (PPM)
(USDCCA DWG. No. 246.1)
- 6 INSTALL LANE DELINEATION TRANSITION SECTION
(USDCCA DWG. No. 245)
- 7 INSTALL TYPE 1 CENTER LINE (RPM)
(USDCCA DWG. No. 244)
- 8 INSTALL WHITE PAVEMENT LEGEND "BUS ONLY" (PMF-TYPE 2)
(USDCCA DWG. No. 234.1)
- 9 INSTALL TYPE 4 LANE LINE (RPM)
(USDCCA DWG. No. 244A)
- 10 INSTALL WHITE PAVEMENT ARROW (PMF-TYPE 2)
(USDCCA DWG. No. 246)
- 11 INSTALL WHITE PAVEMENT LEGEND "ONLY" (PMF-TYPE 2)
(USDCCA DWG. No. 246)
- 12 INSTALL 6'X2" SKIP LINE 8' ON CENTER (PPM)
(USDCCA DWG. No. 246.1)
- 13 INSTALL BIKE LEGEND AND ARROW (PMF-TYPE 2)
(USDCCA DWG. No. 244.9)
- 14 INSTALL 24-INCH CHEVRONS OR DIAGONALS AT 25-FT O.C.
WHITE UNLESS OTHERWISE NOTED (Y=YELLOW) (PMF-TYPE 2)
(USDCCA DWG. No. 245)
- 15 REMOVE EXISTING STRIPING

- 1 INSTALL NEW SIGN(S) AND POST
- 2 INSTALL NEW SIGN(S) ON EXST. SUPPORT
- 3 INSTALL TYPE III BARRICADE (USDCCA DWG. NO. 601) WITH ROAD CLOSED SIGN PANELS
- 4 INSTALL EXISTING R1-1 ON NEW SQ. MTL. POST WITH TWO D3-1 METRO 9" SIGNS AND R1-3P
- R1 REMOVE AND SALVAGE SIGN(S)
- R2 RESET EXISTING SIGN ON NEW POST OR STREET LIGHT
- E EXISTING SIGN TO REMAIN PROTECT IN PLACE

NOTE:

1. PRIOR TO INITIATING THE INSTALLATION OF ANY STRIPING, REFER TO THE CITY OF LAS VEGAS TRAFFIC NOTES AND STRIPING GENERAL NOTES.
2. ALL STRIPING DIMENSIONS ARE TO BACK-OF-CURB AND CENTER OF STRIPE UNLESS OTHERWISE NOTED.



L-65276 107V7063

[illegible][illegible]

PROJECT NO.	
DESIGN:	
DRAWN:	
CHECK:	
PLOT DATE: 01-03-18	
PLOT TIME: 13:45:52	

GCV
ENGINEERS \ SURVEYORS

1555 S. RAINBOW BLVD.,
LAS VEGAS, NV 89146
T: 702.804.2000
F: 702.804.2299
gcvengineering.com

F: PROJECTS\600\62024-223\DWG\PRODUCTION\2CD_STD.WG
ALEXANDER, SANTAGO

THE HOWARD HUGHES COMPANY, LLC
IMPROVEMENT PLANS FOR APN 137-33-610-001
SIGNING AND STRIPING PLAN 2 SUMMERLIN VILLAGE 24 - CROSSBRIDGE DRIVE IMPROVEMENTS

DRAWING
C6.02A
20 OF 26 SHIS