


Avoid cutting underground utility lines. It's costly.

**Call
before you
Dig.**

1-800-227-2600

UNDERGROUND SERVICE (USA)

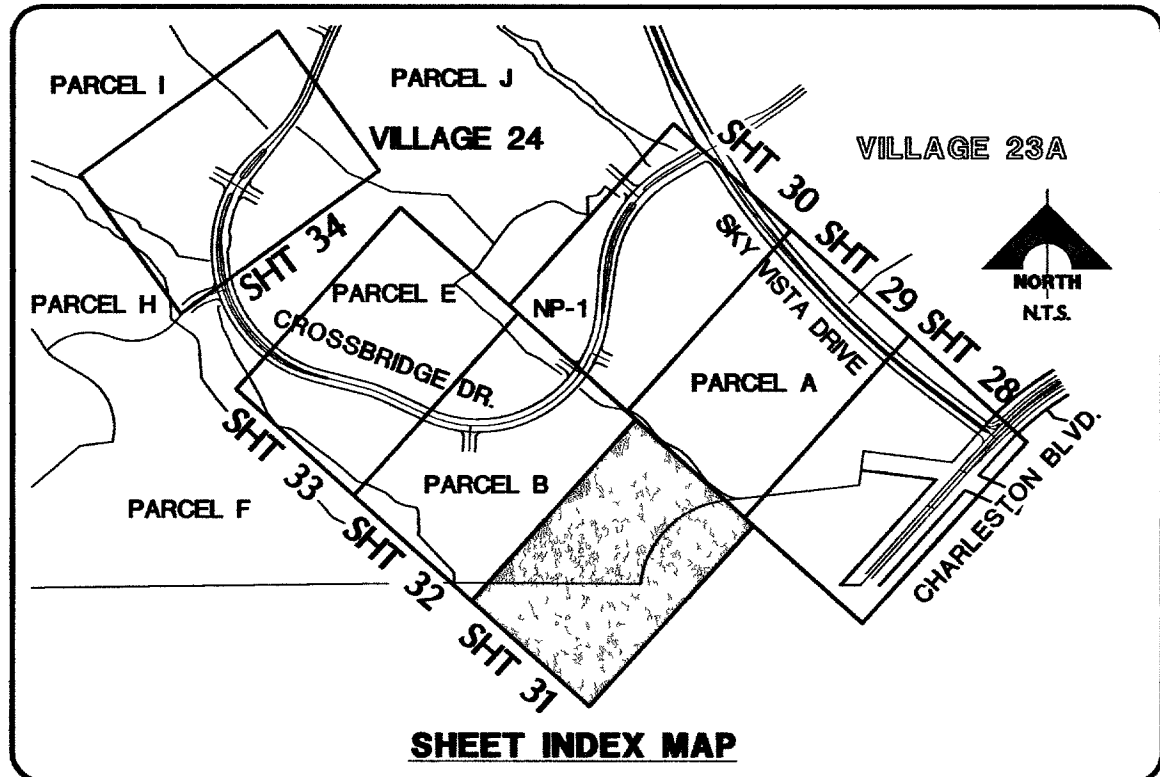

BASIS OF BEARINGS
NORTH 89°45'05" EAST BEING THE SOUTH LINE OF
THE SOUTHWEST QUARTER (SW 1/4) OF SECTION
35, TOWNSHIP 20 SOUTH, RANGE 59 EAST, M.D.M.,
AS SHOWN BY MAP ON FILE IN FILE 91, PAGE 28
OF PARCEL MAPS IN THE CLARK COUNTY
RECORDER'S OFFICE, CLARK COUNTY, NEVADA

BENCHMARK			
CLV BM NO.	DESC.	NAVD 88 DATUM	NAVD 88 DATUM
D368 3	U.S.C.& G.S. BRASS DISC SET IN ROCK ON THE EAST SIDE OF CHARLESTON BOULEVARD AND SOUTH OF THE RED ROCK DETENTION BASIN.	3246.71 (FEET)	989.599 (METERS)

CLV DRAWING NO. 107 Y 4932

MA1CH LINE - SEE SHEET 29

COMMITMENT

VILLAGE 24 UNIT 1 IMPROVEMENTS

MASS GRADING PLAN IV

G.C. WALLACE, INC.
Engineers/Planners/Surveyors
1555 SOUTH RAINBOW BLVD./LAS VEGAS, NEVADA 89148
TELEPHONE: (702) 804-2000 • FAX: (702) 804-2299

DRAWN: _____
CHECK: _____
ISSUE DATE: _____
ISSUE EDITOR: _____
PLOT DATE: 04-22-06
PLOT TIME: 17:56.46

[illegible][illegible][illegible]

SHEET
31
1 OF 45 SHTS

JOB NO. 62A.24.211