



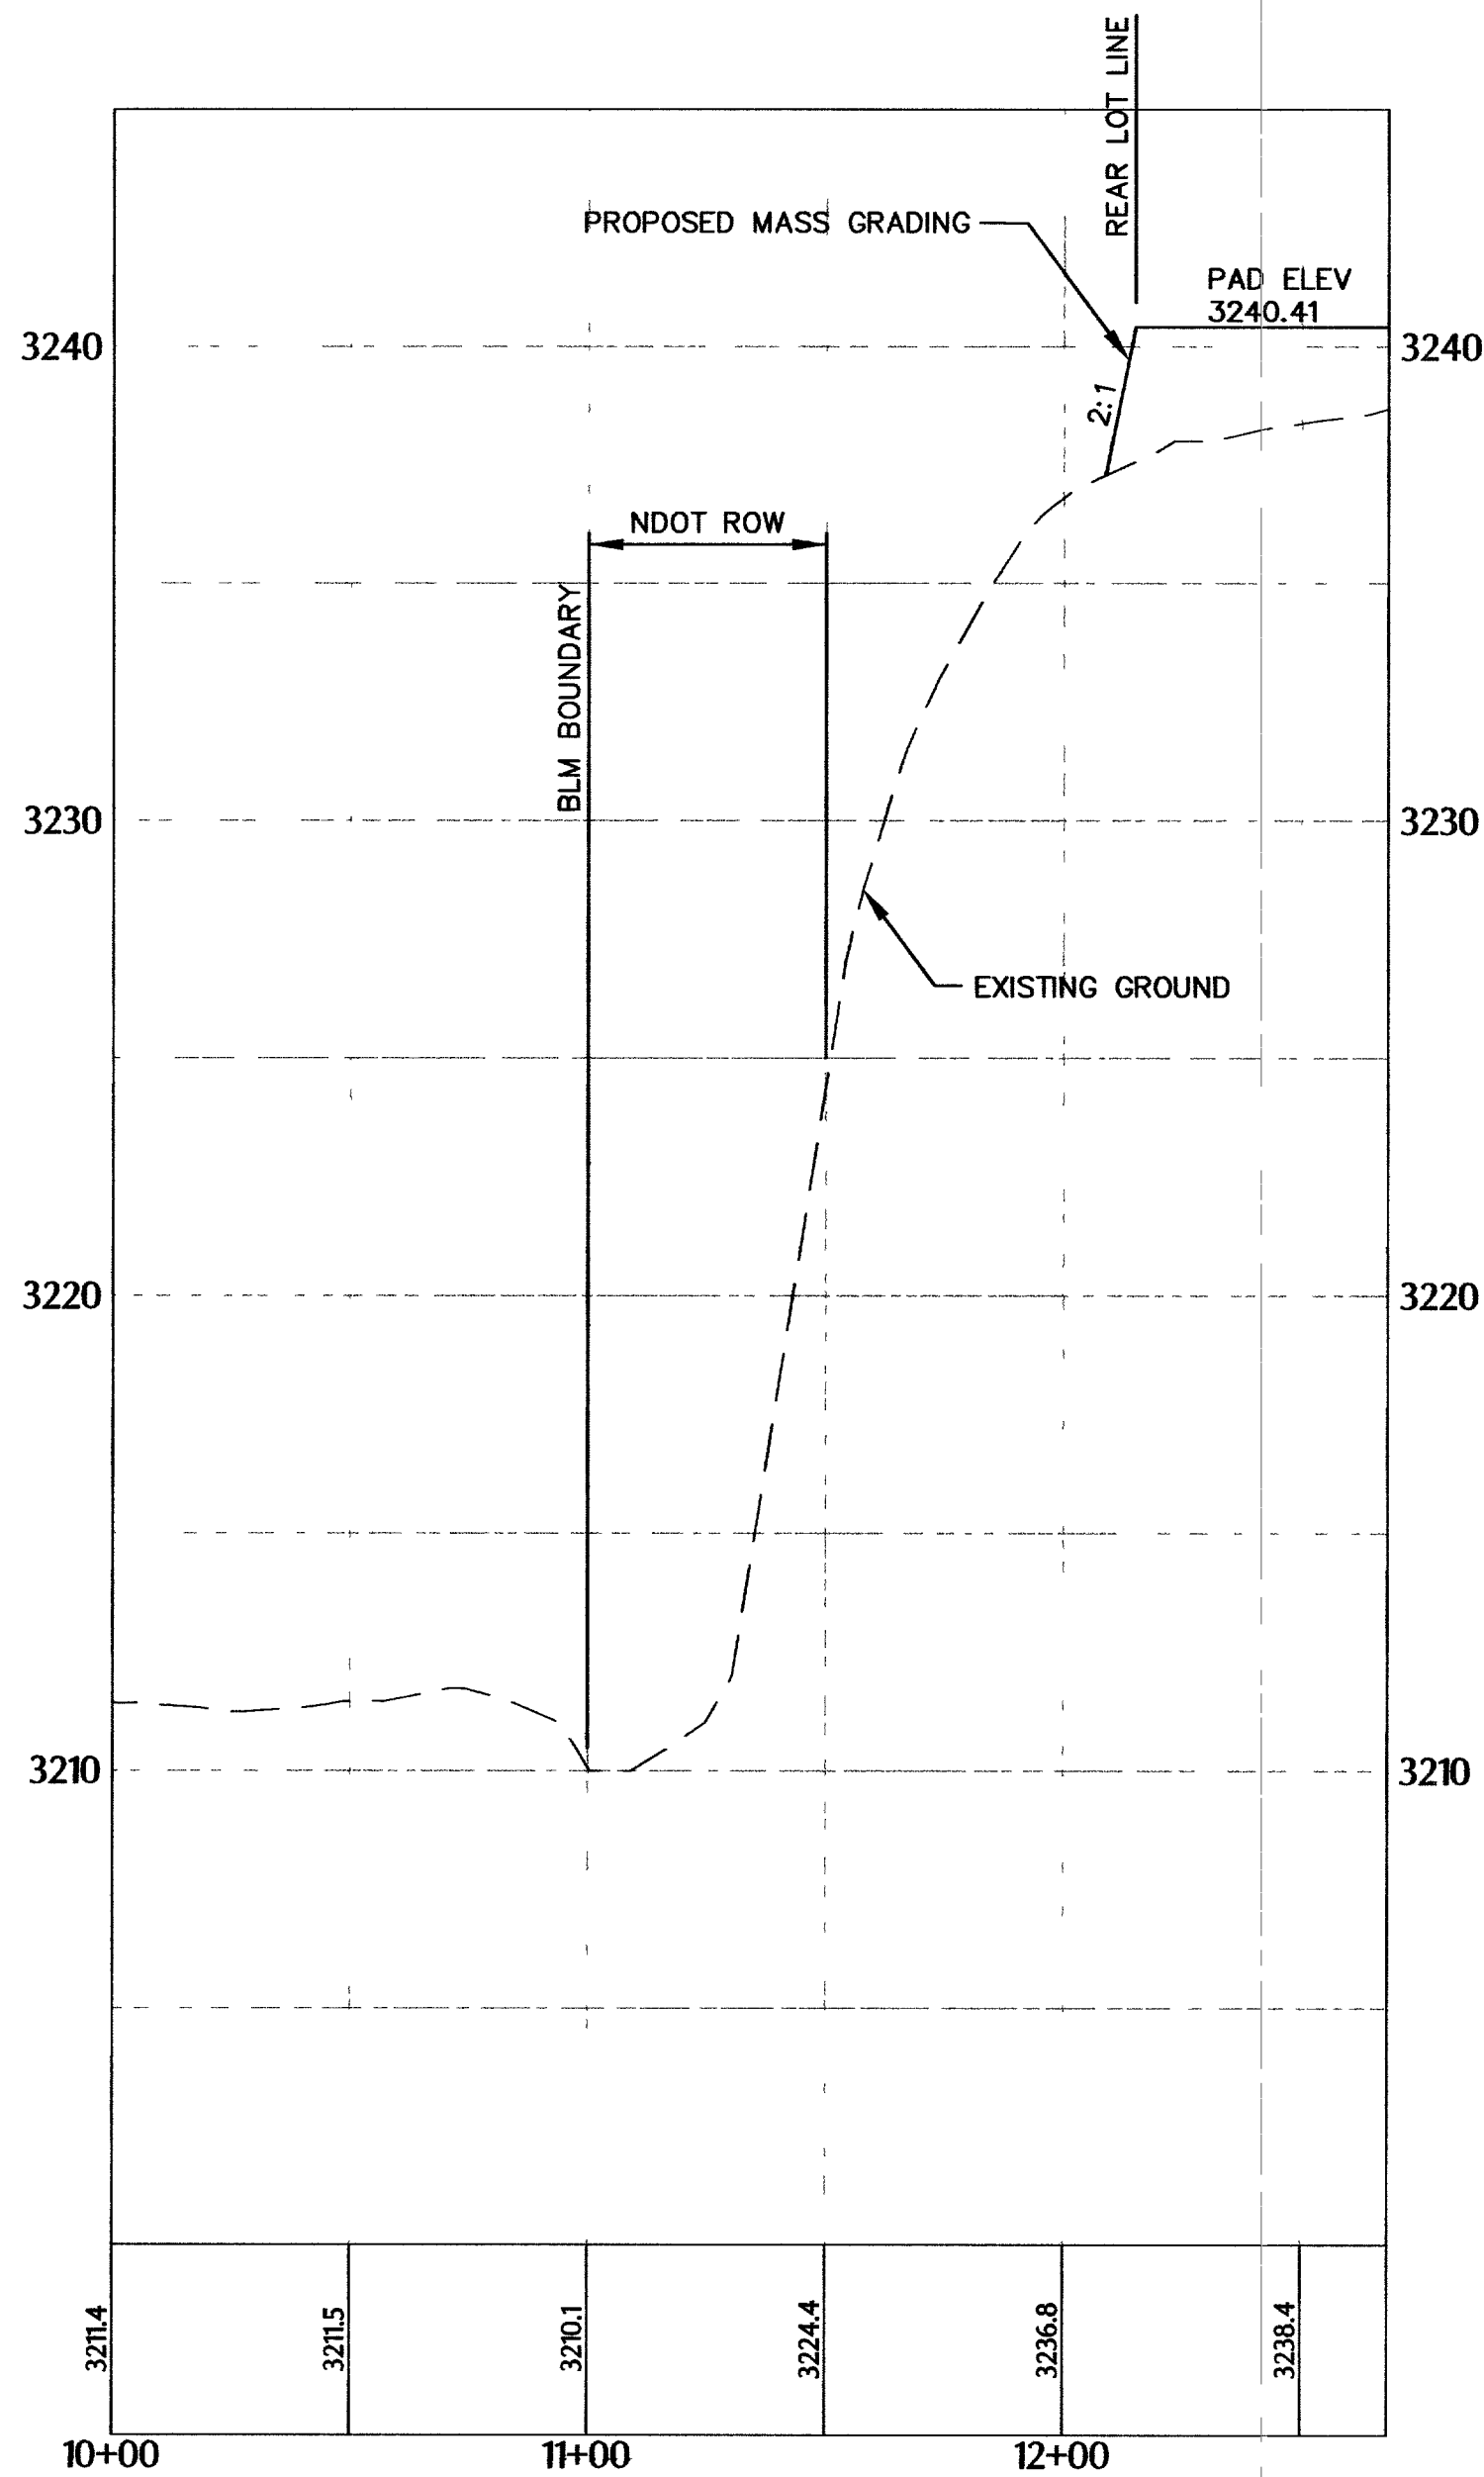

EDGE CONDITION SECTION

SCALE : HORIZ 1" = 40'
VERT 1" = 4'


1
—

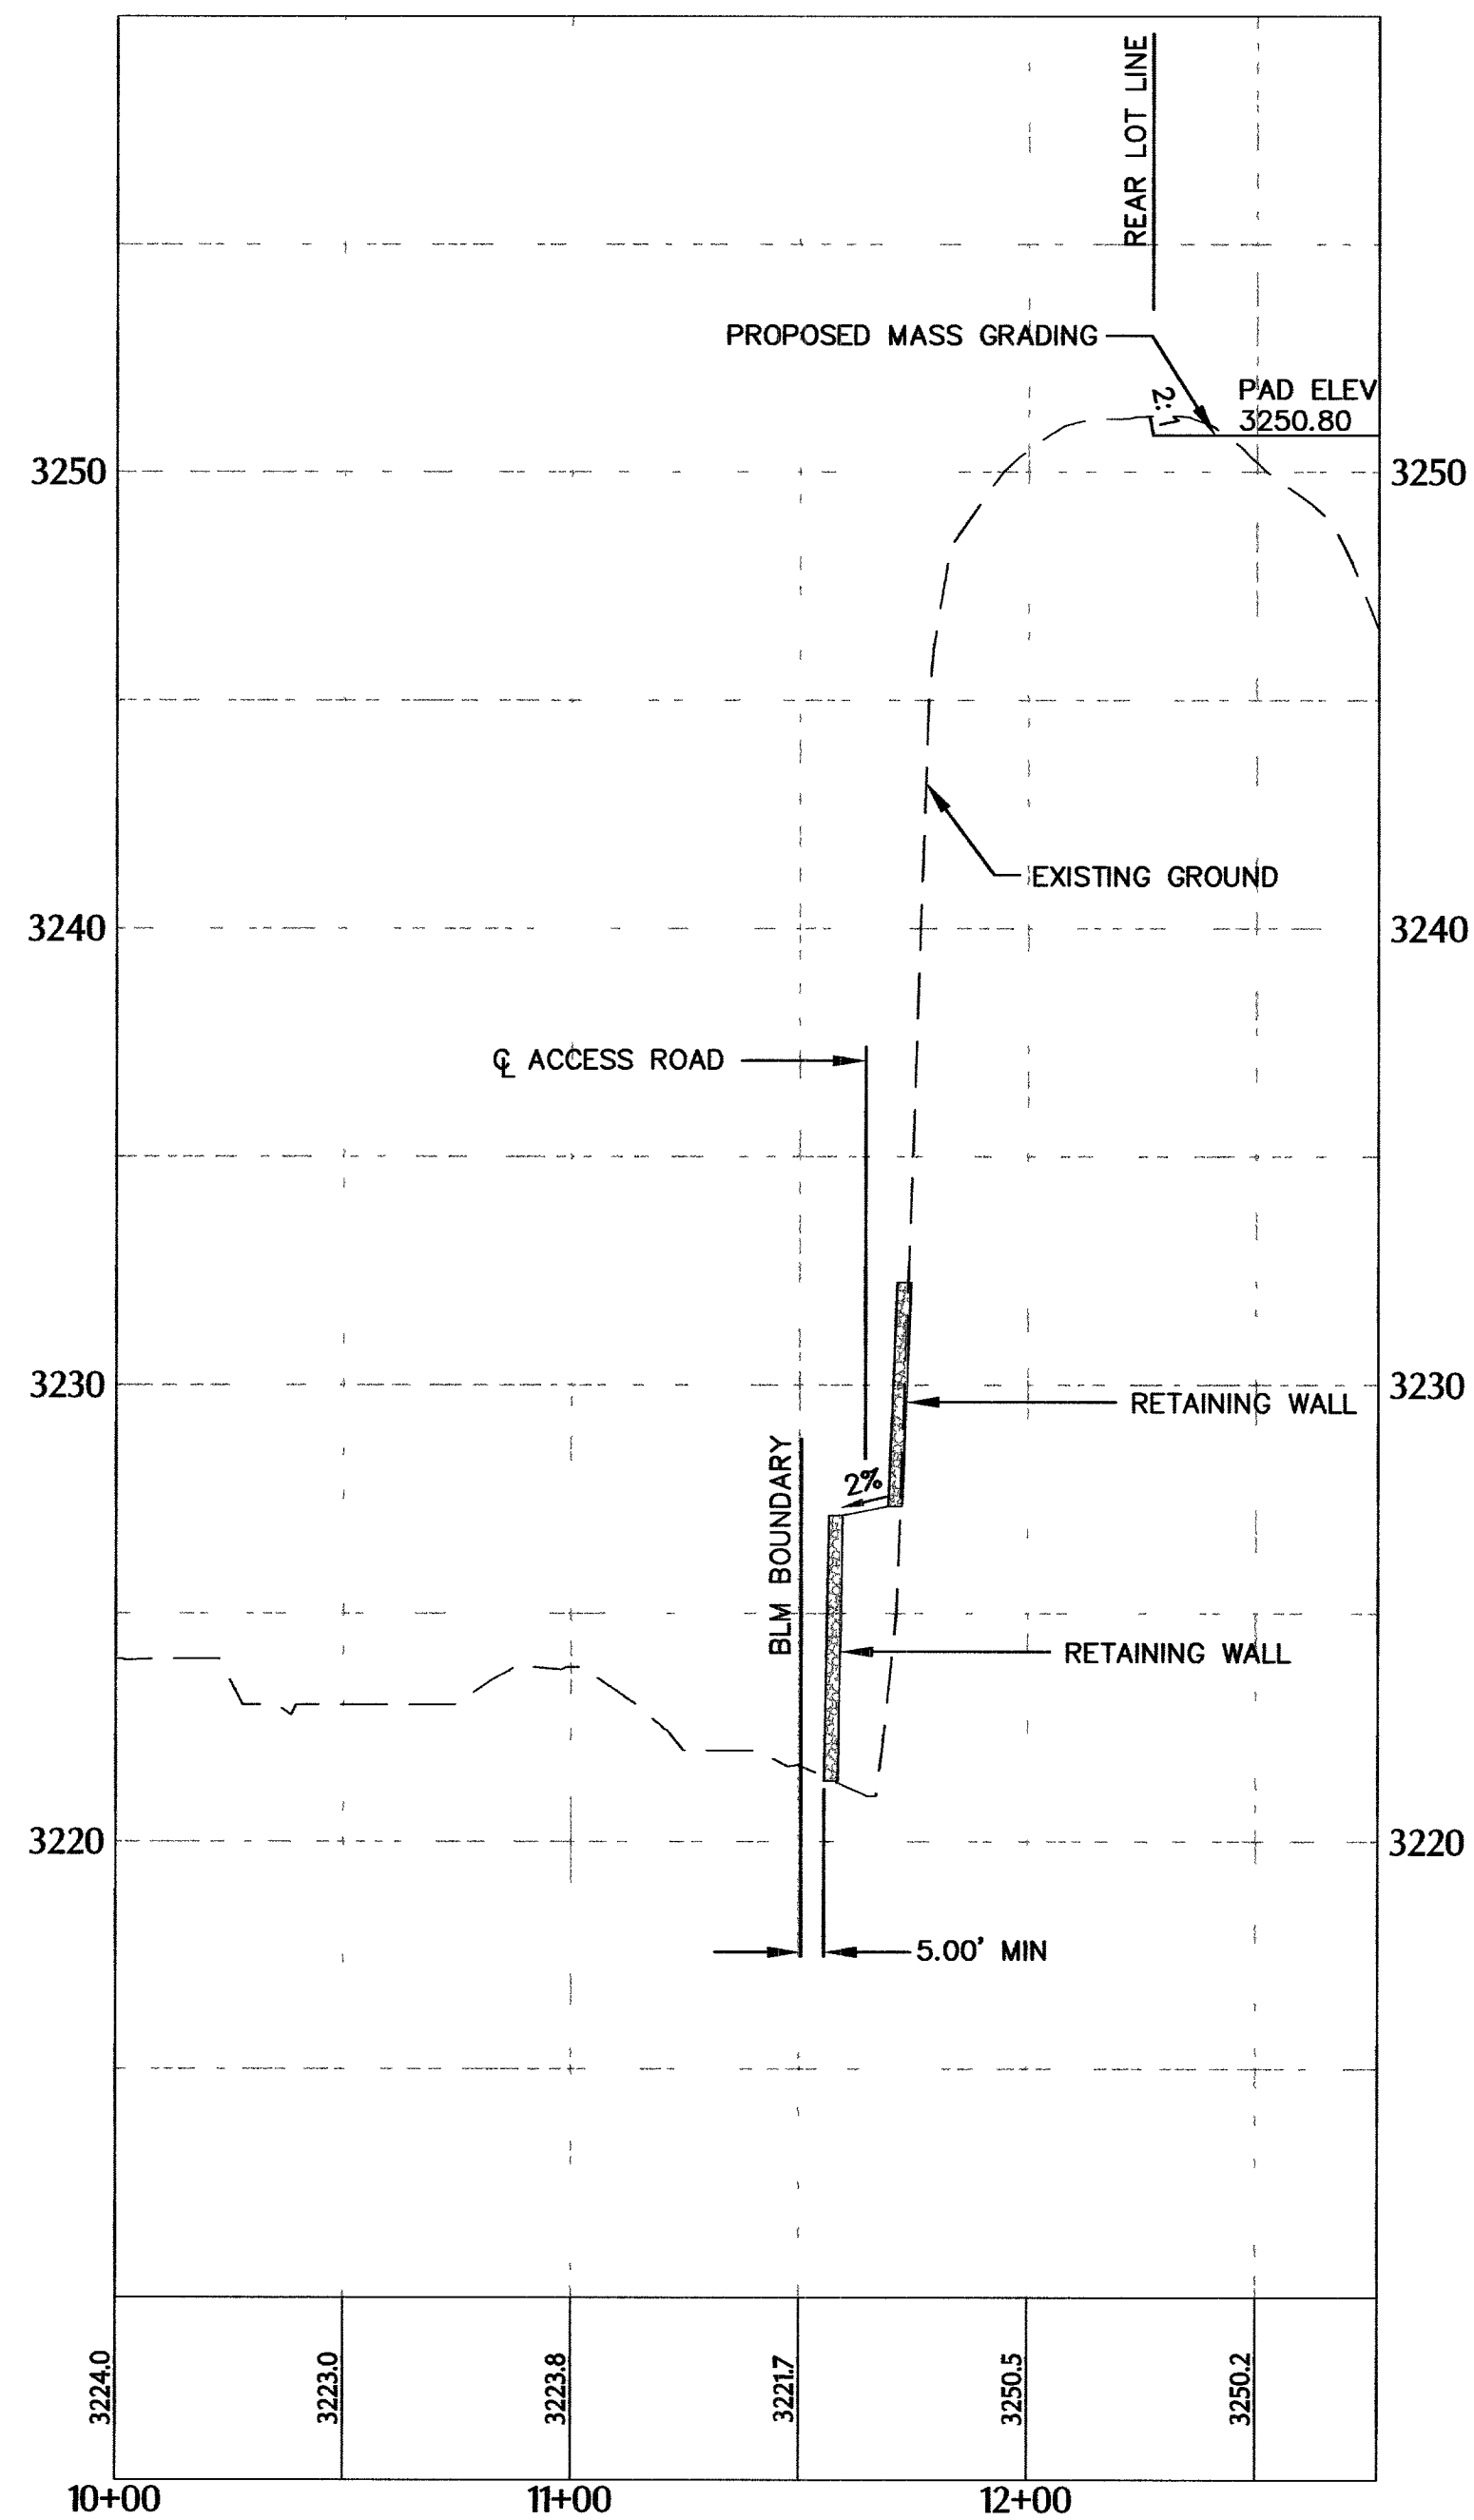

EDGE CONDITION SECTION

SCALE : HORIZ 1" = 40'
VERT 1" = 4'

2
—

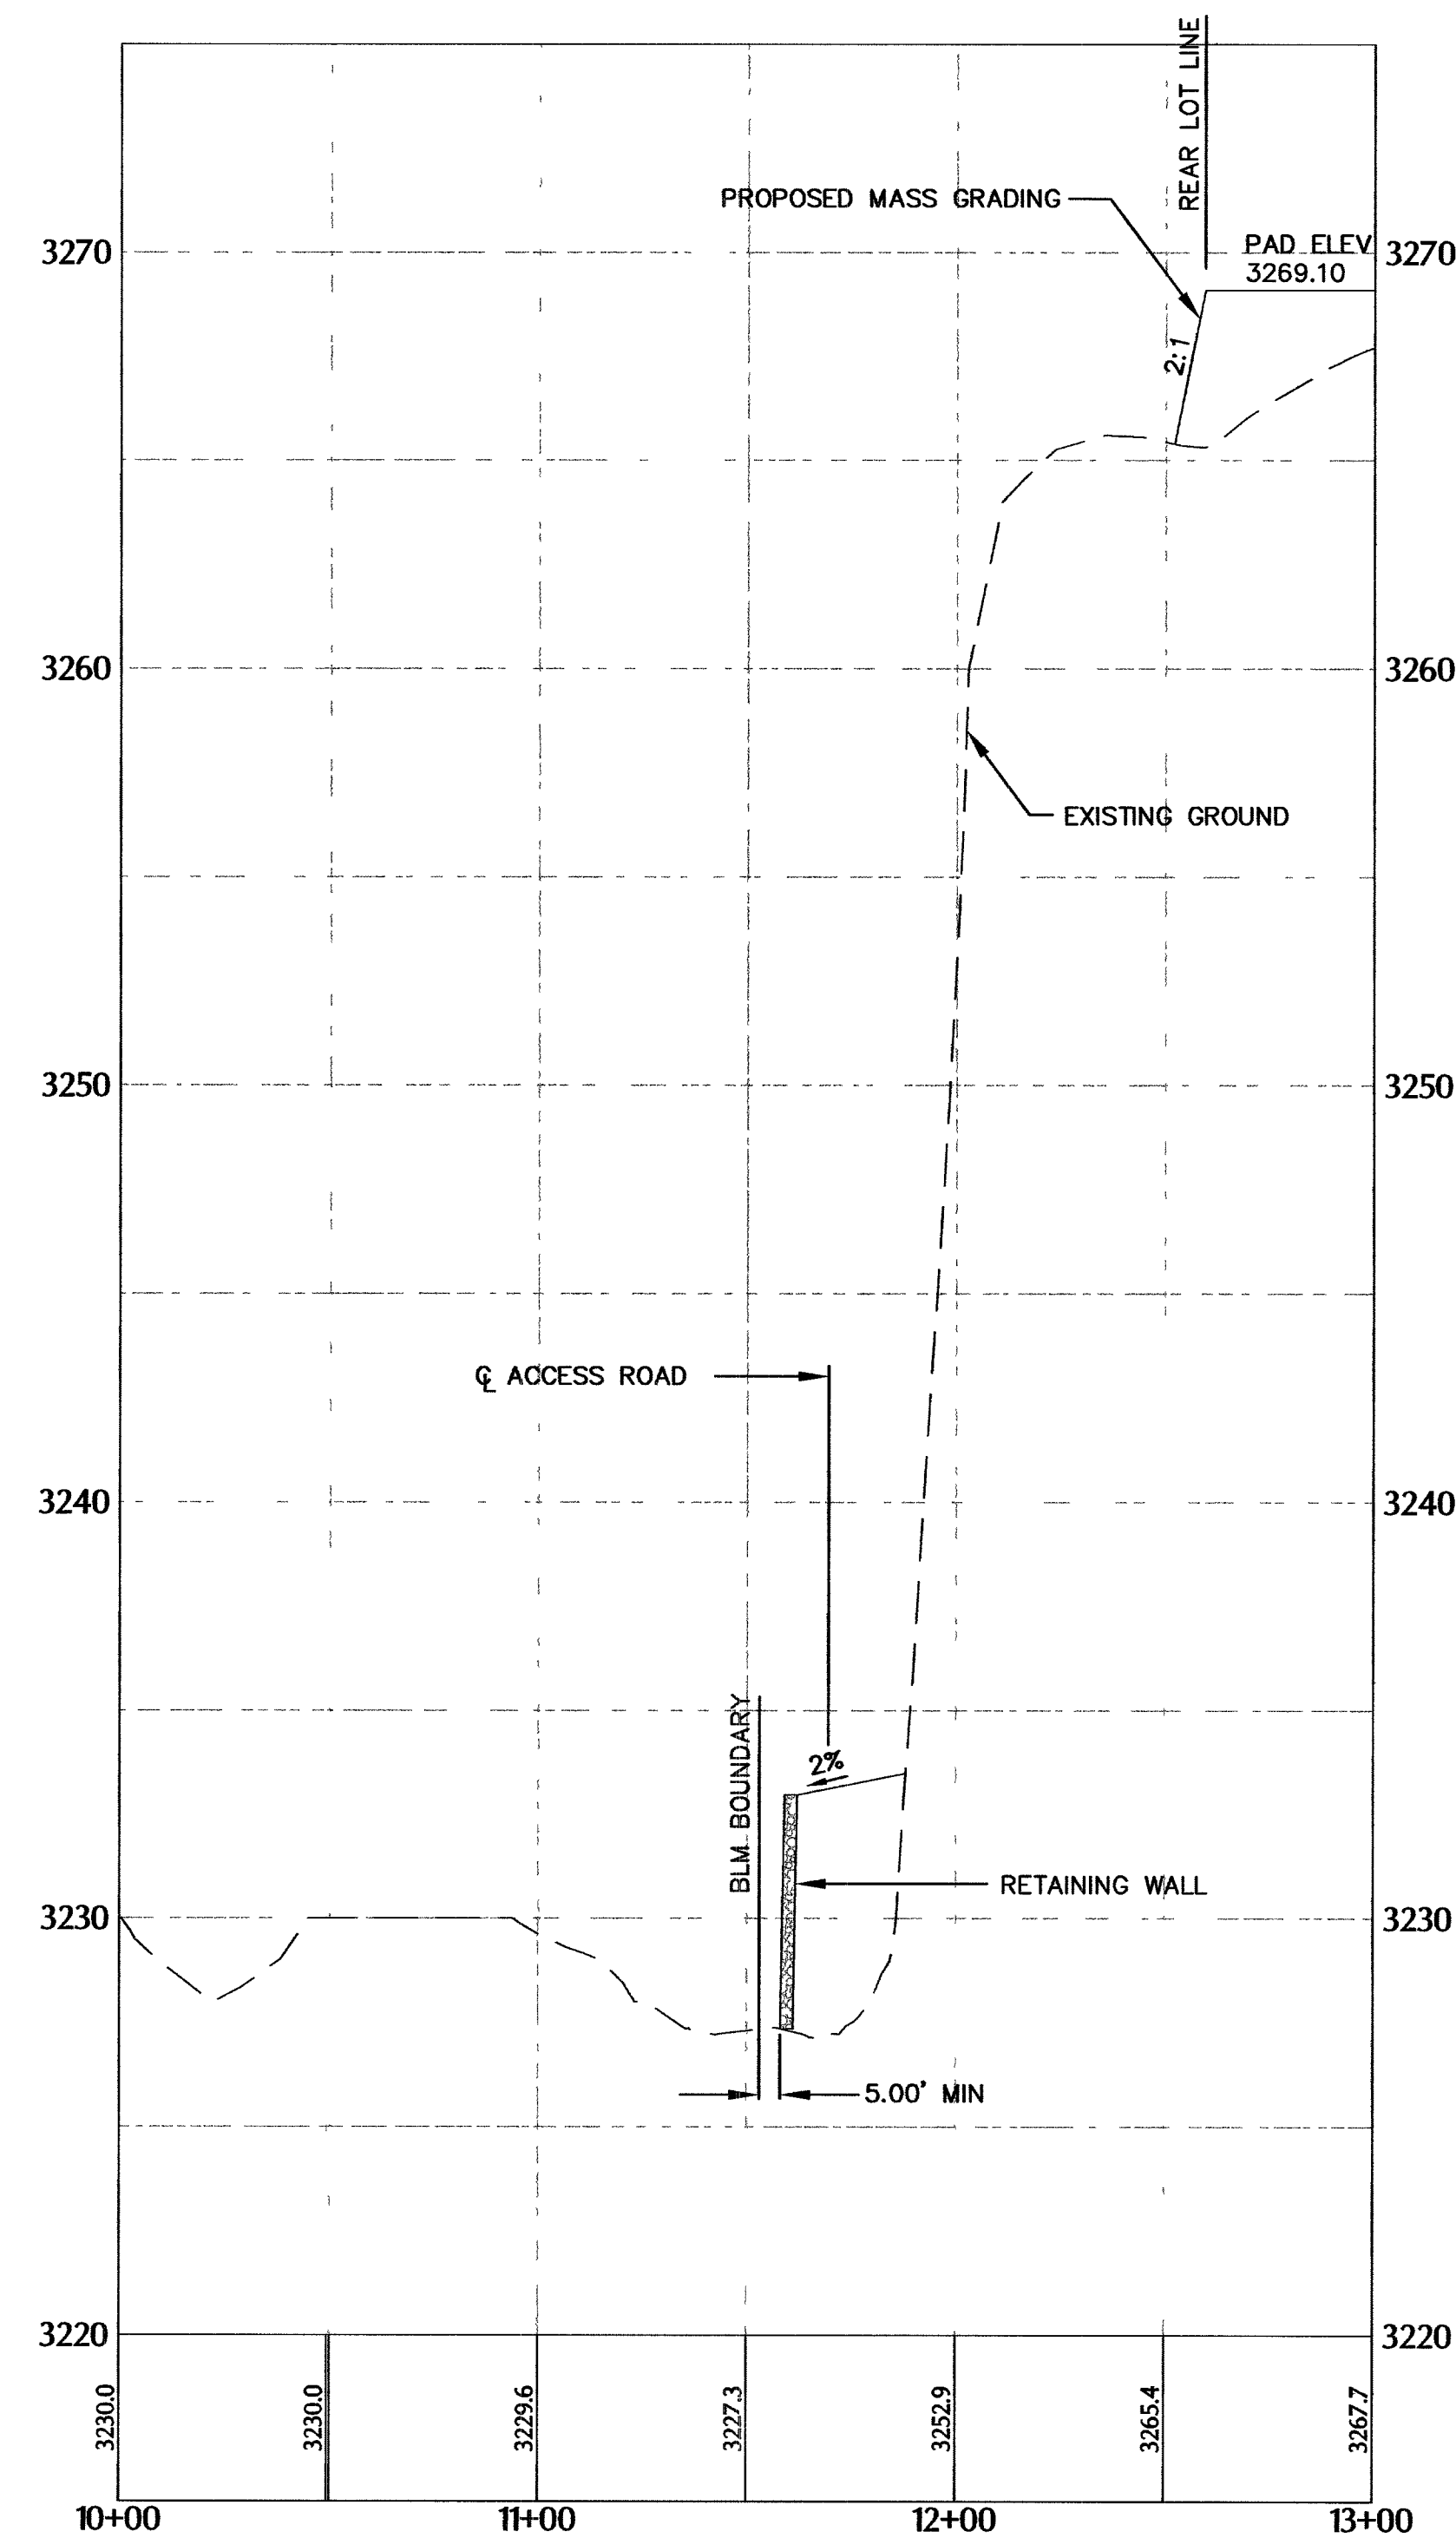

EDGE CONDITION SECTION

SCALE : HORIZ 1" = 40'
VERT 1" = 4'

3
—

Avoid cutting underground utility lines. It's costly.
Call before you Dig.
1-800-227-2600
UNDERGROUND SERVICE (USA)

Avoid hitting overhead power lines. It's costly.
CALL BEFORE YOU DO OVERHEAD
1-702-227-2929


BASIS OF BEARINGS

NORTH 89°45'05" EAST BEING THE SOUTH LINE OF THE SOUTHWEST QUARTER (SW 1/4) OF SECTION 35, TOWNSHIP 20 SOUTH, RANGE 59 EAST, M.D.M., AS SHOWN BY MAP ON FILE IN FILE 91, PAGE 28 OF PARCEL MAPS IN THE CLARK COUNTY RECORDER'S OFFICE, CLARK COUNTY, NEVADA

BENCHMARK

CLV BM NO.	DESC.	NAVD 88 DATUM	NAVD 88 DATUM
D368 3	U.S.C. & G.S. BRASS DISC SET IN ROCK ON THE EAST SIDE OF CHARLESTON BOULEVARD AND SOUTH OF THE RED ROCK DETENTION BASIN.	3246.71 (FEET)	989.599 (METERS)

CLV DRAWING NO. 107Y9932

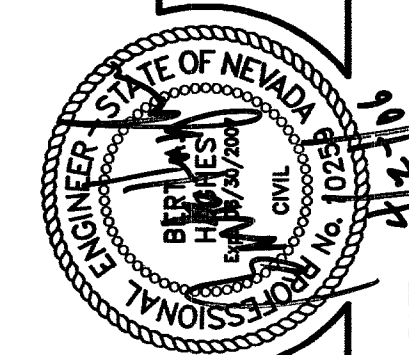

SUMMERLIN
VILLAGE 24 UNIT 1 IMPROVEMENTS
EDGE CONDITION SECTIONS 1

SHEET
35

35 OF 45 SHTS

JOB NO. 62A2421

91803