

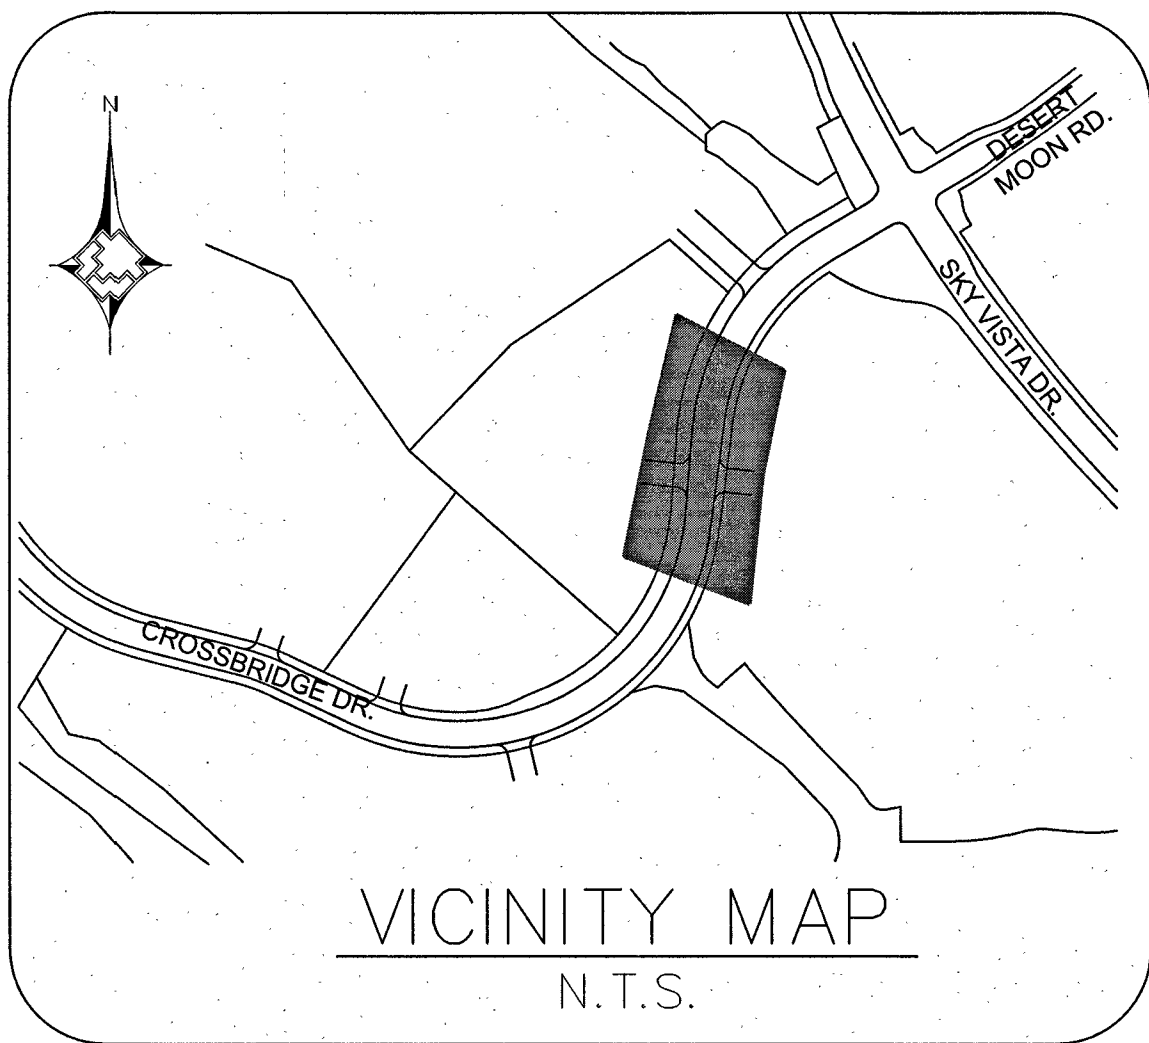


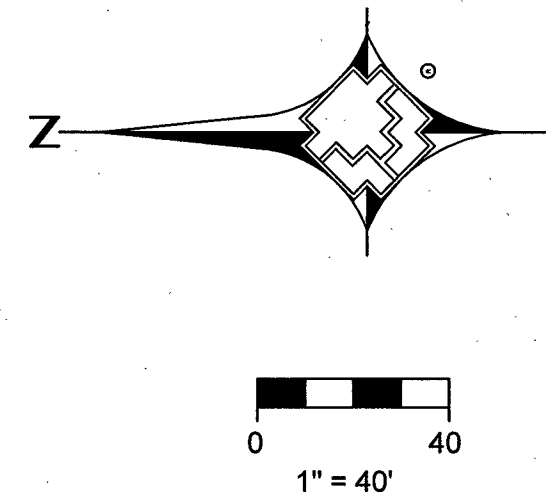

MATCHLINE - SEE SHEET 3
FOR CONTINUATION

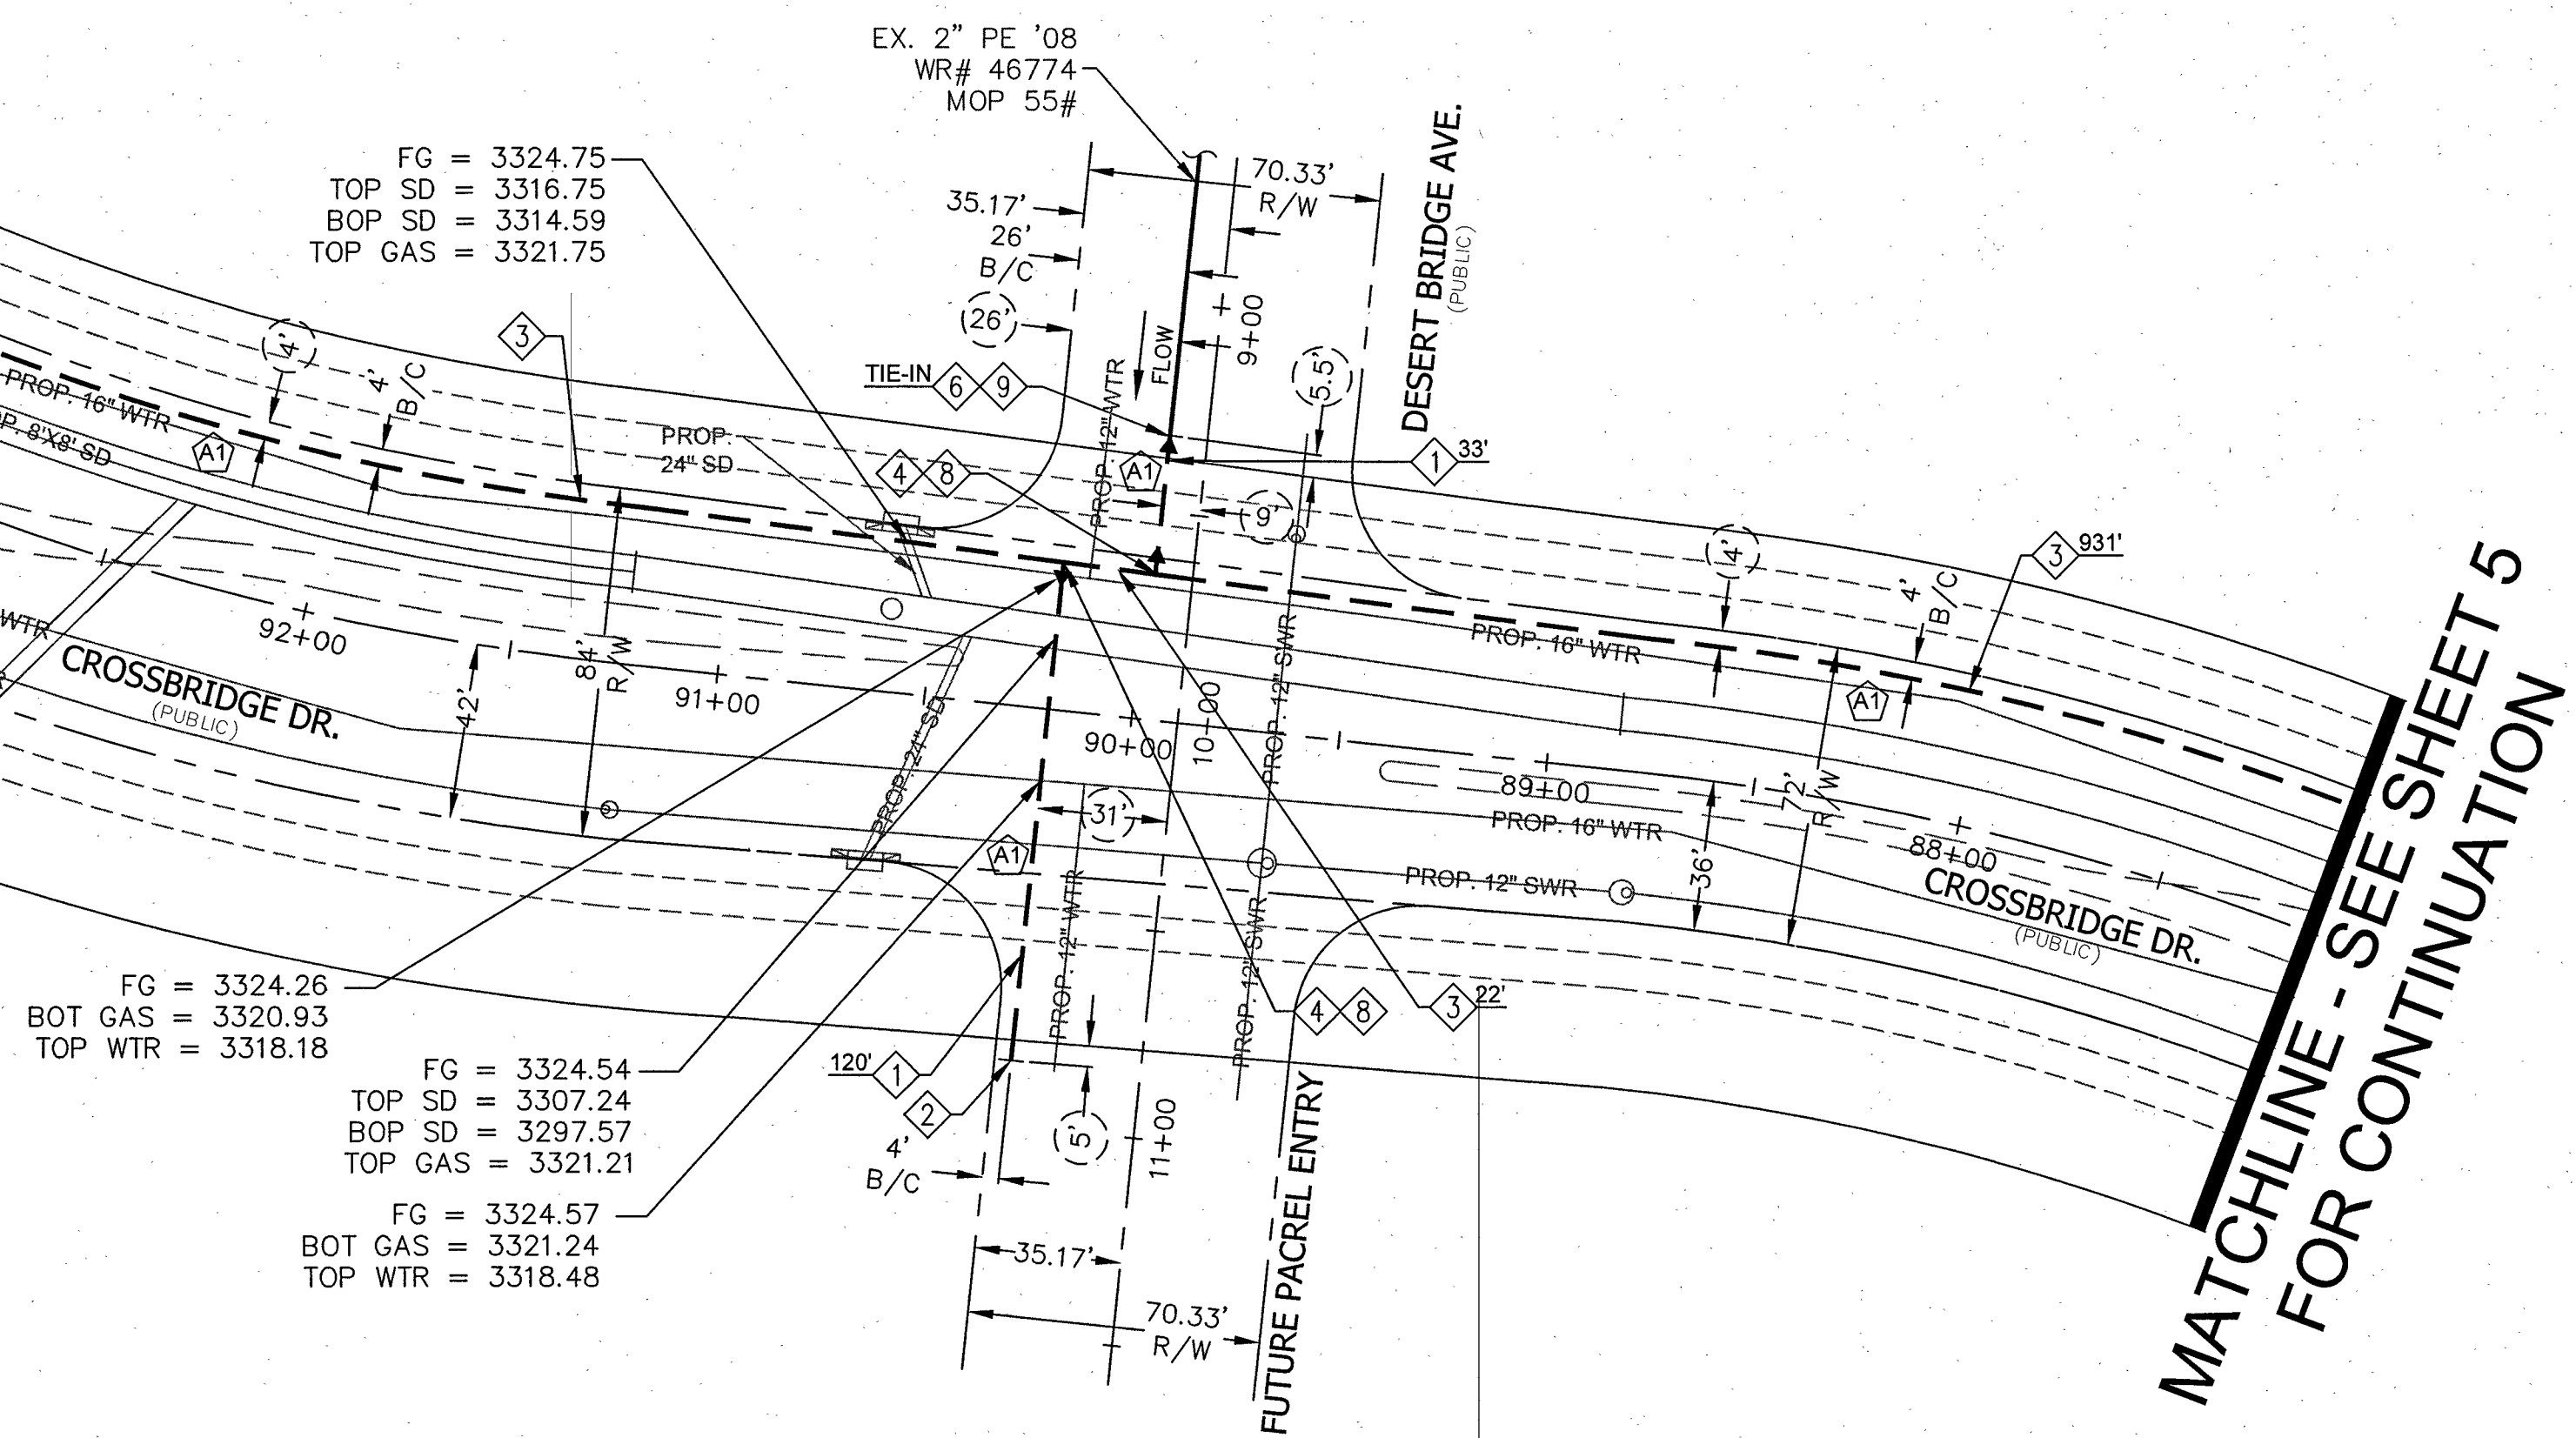


MATCHLINE - SEE SHEET 5
FOR CONTINUATION

LEGEND:

	EXISTING GAS LINE
	GAS LINE TO BE ABANDONED
	EXISTING GAS SERVICE
	PROPOSED MAIN GAS LINE (NEW)
	PROPOSED SERVICE LATERAL (NEW)
	PROPOSED SERVICE LINE (NEW)
	RIGHT OF WAY LINE
	STREET CENTERLINE
	PROPERTY LINE
	BACK OF CURB
	MATCHLINE
	EASEMENT
	EXISTING ANODELESS RISER
	EXISTING ANODE RISER
	EXISTING GAS LIGHT
	EXISTING GAS VALVE
	SAWCUT & PATCH

RTC NOTES:
PAVEMENT REPAIR SHALL CONFORM TO RTC
STANDARD(S):
A1 503

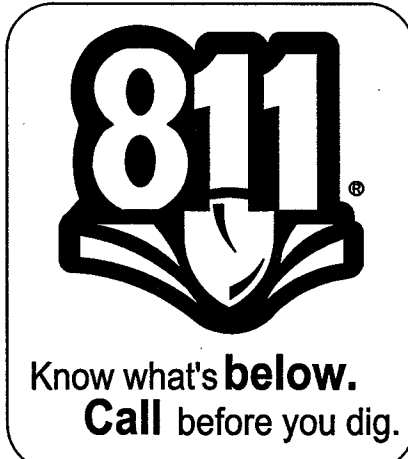

1. _____				2. _____				3. _____				4. _____				NO. _____				DESCRIPTION _____				BY _____				DATE _____				APPVD. _____				REVISIONS _____				TAX CODES _____				UNIT NO. _____				UNIT TYPE _____				INSTL. PROPOSED _____				RETIRED PROPOSED _____				INSTL. COMPLETED _____				RETIRED COMPLETED _____				PROPERTY UNITS _____				AS-BUILT DRAWING-PRESSURE TEST DATA PIPE DIA. _____ PIPE LENGTH _____ PIPE TYPE _____ MIN. DURATION _____ TEST PRES. (PSIG) _____ TIME _____ DATE _____ PERFORMED BY _____ TEST MEDIUM _____ TEST METHOD _____ GAUGE _____ CHART _____ WATER _____ SOAP _____ GAUGE/ PRESS REC SN# _____				VISUAL INSPECTION CERTIFICATION I HAVE VISUALLY INSPECTED ALL HEATED FUSIONS, SOLWENT CEMENT, MECHANICAL JOINTS, AND WELDS THAT HAVE BEEN PERFORMED NAME _____ DATE _____ AS-BUILTS ACCEPTED BY _____ DATE _____ POSTED BY _____ DATE _____ POSTING QC'D BY _____ DATE _____				CONSTRUCTION INSPECTOR _____ FOREMAN _____ REVIEWED BY _____ PERMIT INFORMATION CITY OF LAS VEGAS TAX CODE 02-0200				ISOLATION AREA 323 LOCATION T20S T21S R59E R59E SEC 33, 34 SEC 3 M.D.M.				W.R. NO. 3035006 INST 3088783 ABN ATLAS #/TITLE # x561y512 x564y512				ENGINEER/TECH: PAMELA KENNEDY ACCOUNT REP: SHANTE ANDERSON PROJECT CONTACT: CHRISTOPHER ANDERSON SHEET NO: 4 OF 6 DWN. BY: ZONE ENG SCALE: 1" = 40' CHKD. BY: _____ DATE: 4/13/16 APPVD. BY: _____ PHONE: 702-365-2065 PHONE: 702-528-8596 PHONE: 702-755-9501				TITLE SUMMERLIN VILLAGE 24 CROSSBRIDGE UNIT 1 10714 4192 H#7144			
----------	--	--	--	----------	--	--	--	----------	--	--	--	----------	--	--	--	-----------	--	--	--	-------------------	--	--	--	----------	--	--	--	------------	--	--	--	--------------	--	--	--	-----------------	--	--	--	-----------------	--	--	--	----------------	--	--	--	-----------------	--	--	--	-----------------------	--	--	--	------------------------	--	--	--	------------------------	--	--	--	-------------------------	--	--	--	----------------------	--	--	--	---	--	--	--	---	--	--	--	--	--	--	--	---	--	--	--	--	--	--	--	---	--	--	--	--	--	--	--