
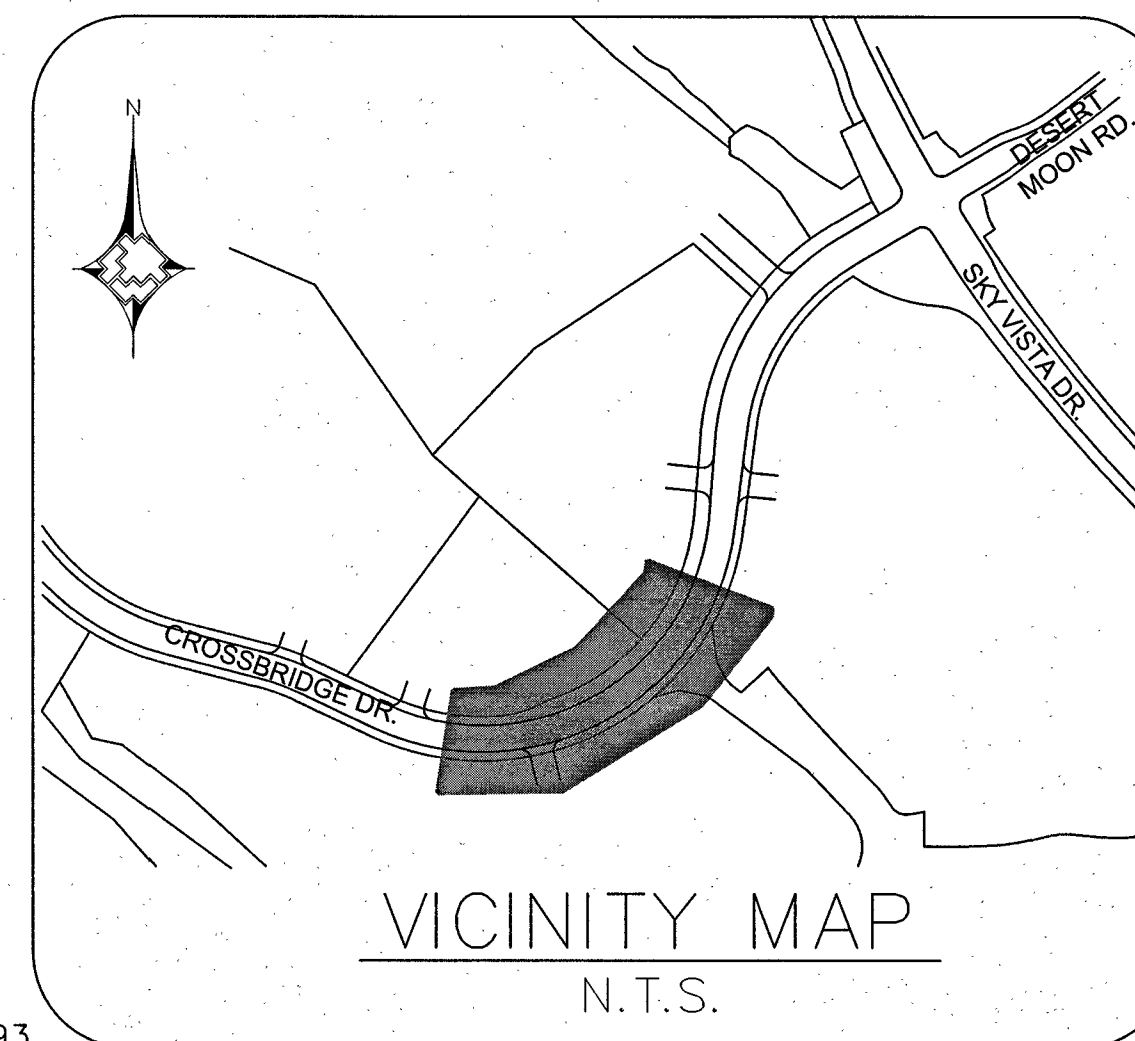


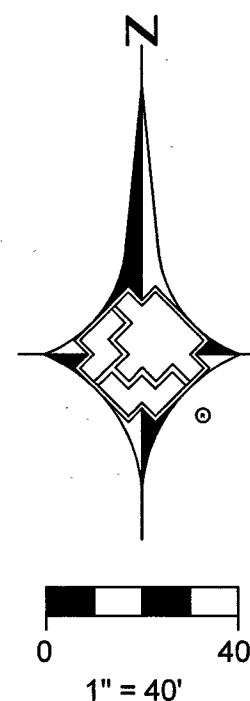



LEGEND:

	EXISTING GAS LINE
	GAS LINE TO BE ABANDONED
	EXISTING GAS SERVICE
	PROPOSED MAIN GAS LINE (NEW)
	PROPOSED SERVICE LATERAL (NEW)
	PROPOSED SERVICE LINE (NEW)
	RIGHT OF WAY LINE
	STREET CENTERLINE
	PROPERTY LINE
	BACK OF CURB
	MATCHLINE
	EASEMENT
	EXISTING ANODELESS RISER
	EXISTING ANODE RISER
	EXISTING GAS LIGHT
	EXISTING GAS VALVE
	SAWCUT & PATCH

RTC NOTES:
PAVEMENT REPAIR SHALL CONFORM TO RTC STANDARD(S):
A1 503

MATCHLINE - SEE SHEET 6 FOR CONTINUATION

MATCHLINE - SEE SHEET 4 FOR CONTINUATION

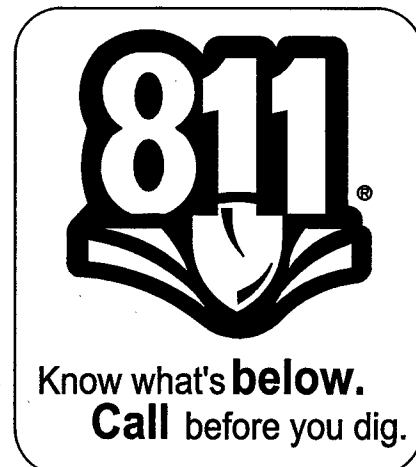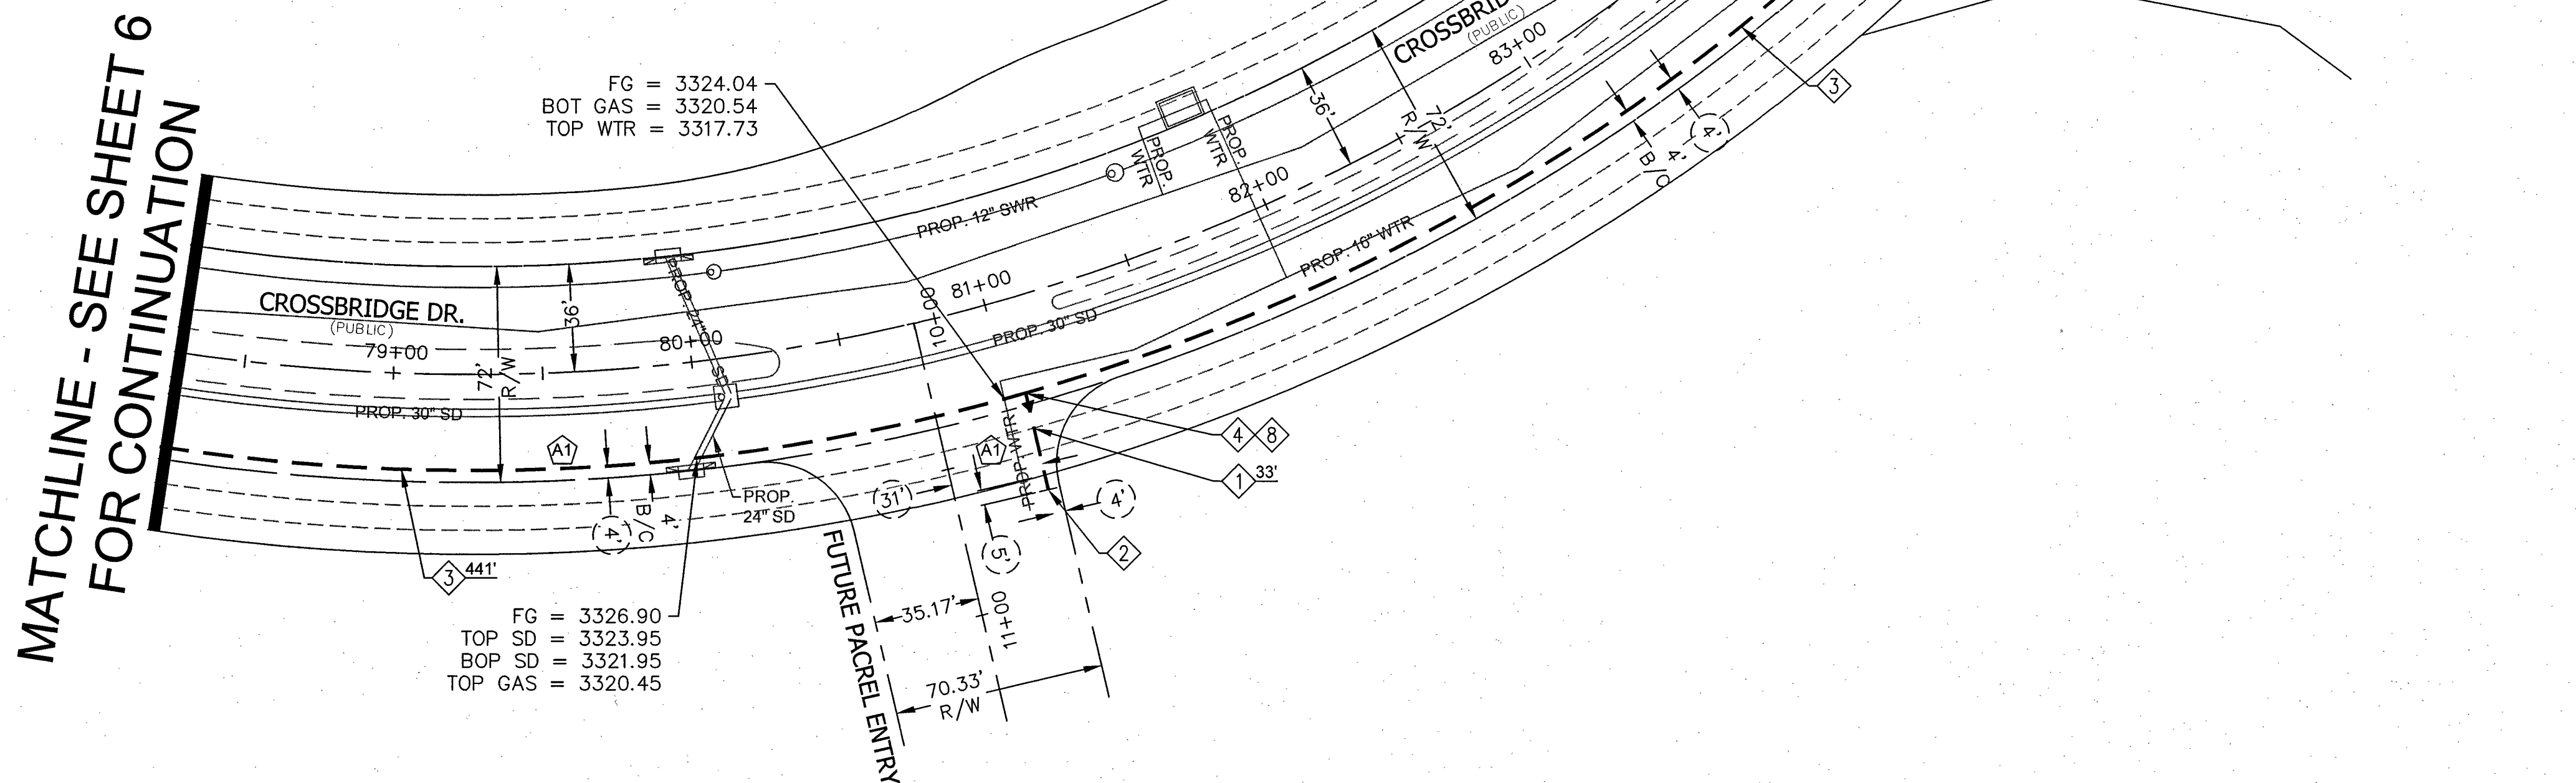

1. 2. 3. 4. NO. DESCRIPTION BY DATE APPVD.				AS-BUILT DRAWING-PRESSURE TEST DATA <table><tr><td>PIPE DIA.</td><td>TEST MEDIUM</td><td>TEST METHOD</td></tr><tr><td>PIPE LENGTH</td><td>☐ AIR ☐ GAUGE</td><td></td></tr><tr><td>PIPE TYPE</td><td>☐ NITROGEN ☐ CHART</td><td></td></tr><tr><td>MIN. DURATION</td><td>☐ WATER ☐ GAUGE/</td><td></td></tr><tr><td></td><td>☐ SOAP ☐ PRESS REC SN#</td><td></td></tr><tr><td>TEST PRES. (PSIG)</td><td>START</td><td>END</td></tr><tr><td>TIME</td><td></td><td></td></tr><tr><td>DATE</td><td></td><td></td></tr><tr><td>PERFORMED BY</td><td></td><td></td></tr></table>				PIPE DIA.	TEST MEDIUM	TEST METHOD	PIPE LENGTH	☐ AIR ☐ GAUGE		PIPE TYPE	☐ NITROGEN ☐ CHART		MIN. DURATION	☐ WATER ☐ GAUGE/			☐ SOAP ☐ PRESS REC SN#		TEST PRES. (PSIG)	START	END	TIME			DATE			PERFORMED BY			VISUAL INSPECTION CERTIFICATION I HAVE VISUALLY INSPECTED ALL HEATED FUSIONS, SOLVENT CEMENT, MECHANICAL JOINTS, AND WELDS THAT I HAVE PERFORMED <table><tr><td>NAME</td><td>DATE</td></tr><tr><td>INSPECTOR</td><td></td></tr><tr><td>FOREMAN</td><td></td></tr><tr><td>REVIEWED BY</td><td></td></tr></table>				NAME	DATE	INSPECTOR		FOREMAN		REVIEWED BY		CONSTRUCTION <table><tr><td>ISOLATION AREA</td><td>W.R. NO.</td></tr><tr><td>323</td><td>3035006 INST 3088783 ABN</td></tr></table>				ISOLATION AREA	W.R. NO.	323	3035006 INST 3088783 ABN	ENGINEER/TECH: PAMELA KENNEDY <table><tr><td>ACCOUNT REP: SHANTE ANDERSON</td><td>PHONE: 702-365-2065</td></tr><tr><td>PROJECT CONTACT: CHRISTOPHER ANDERSON</td><td>PHONE: 702-528-8596</td></tr><tr><td>SHEET NO: 5 OF 6</td><td>SCALE: 1" = 40'</td></tr><tr><td>DWN. BY: ZONE ENG</td><td>DATE: 4/13/16</td></tr><tr><td>CHKD. BY:</td><td>APPVD. BY:</td></tr></table>				ACCOUNT REP: SHANTE ANDERSON	PHONE: 702-365-2065	PROJECT CONTACT: CHRISTOPHER ANDERSON	PHONE: 702-528-8596	SHEET NO: 5 OF 6	SCALE: 1" = 40'	DWN. BY: ZONE ENG	DATE: 4/13/16	CHKD. BY:	APPVD. BY:
PIPE DIA.	TEST MEDIUM	TEST METHOD	
PIPE LENGTH	☐ AIR ☐ GAUGE	
PIPE TYPE	☐ NITROGEN ☐ CHART	
MIN. DURATION	☐ WATER ☐ GAUGE/	
	☐ SOAP ☐ PRESS REC SN#	
TEST PRES. (PSIG)	START	END	
TIME	
DATE	
PERFORMED BY	
NAME	DATE	
INSPECTOR	
FOREMAN	
REVIEWED BY	
ISOLATION AREA	W.R. NO.	
323	3035006 INST 3088783 ABN	
ACCOUNT REP: SHANTE ANDERSON	PHONE: 702-365-2065	
PROJECT CONTACT: CHRISTOPHER ANDERSON	PHONE: 702-528-8596	
SHEET NO: 5 OF 6	SCALE: 1" = 40'	
DWN. BY: ZONE ENG	DATE: 4/13/16	
CHKD. BY:	APPVD. BY:	
REVISIONS <table><tr><th>NO.</th><th>DESCRIPTION</th><th>BY</th><th>DATE</th><th>APPVD.</th></tr><tr><td> </td><td> </td><td> </td><td> </td><td> </td></tr></table>				NO.	DESCRIPTION	BY	DATE	APPVD.						PROPERTY UNITS <table><tr><th>TAX CODES</th><th>UNIT NO.</th><th>UNIT TYPE</th><th>INSTL. PROPOSED</th><th>RETIRED</th><th>INSTL. COMPLETED</th><th>RETIRED</th></tr><tr><td> </td><td> </td><td> </td><td> </td><td> </td><td> </td><td> </td></tr></table>				TAX CODES	UNIT NO.	UNIT TYPE	INSTL. PROPOSED	RETIRED	INSTL. COMPLETED	RETIRED								PERMIT INFORMATION <table><tr><td>CITY OF LAS VEGAS</td><td>TAX CODE 02-0200</td></tr></table>				CITY OF LAS VEGAS	TAX CODE 02-0200	LOCATION <table><tr><td>T20S T21S R59E R59E SEC 33, 34 SEC 3</td><td>ATLAS #/TILE # x561y512 x564y512</td></tr></table>				T20S T21S R59E R59E SEC 33, 34 SEC 3	ATLAS #/TILE # x561y512 x564y512	TITLE SUMMERLIN VILLAGE 24 CROSSBRIDGE UNIT 1 101Y4132 H#7144																								
NO.	DESCRIPTION	BY	DATE	APPVD.	
TAX CODES	UNIT NO.	UNIT TYPE	INSTL. PROPOSED	RETIRED	INSTL. COMPLETED	RETIRED	
CITY OF LAS VEGAS	TAX CODE 02-0200	
T20S T21S R59E R59E SEC 33, 34 SEC 3	ATLAS #/TILE # x561y512 x564y512	