
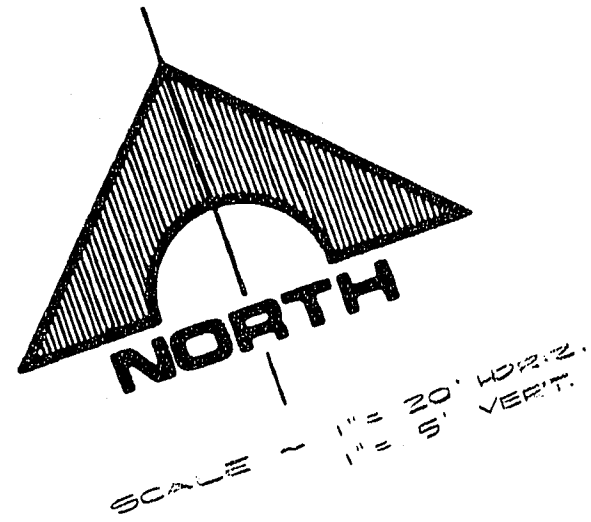


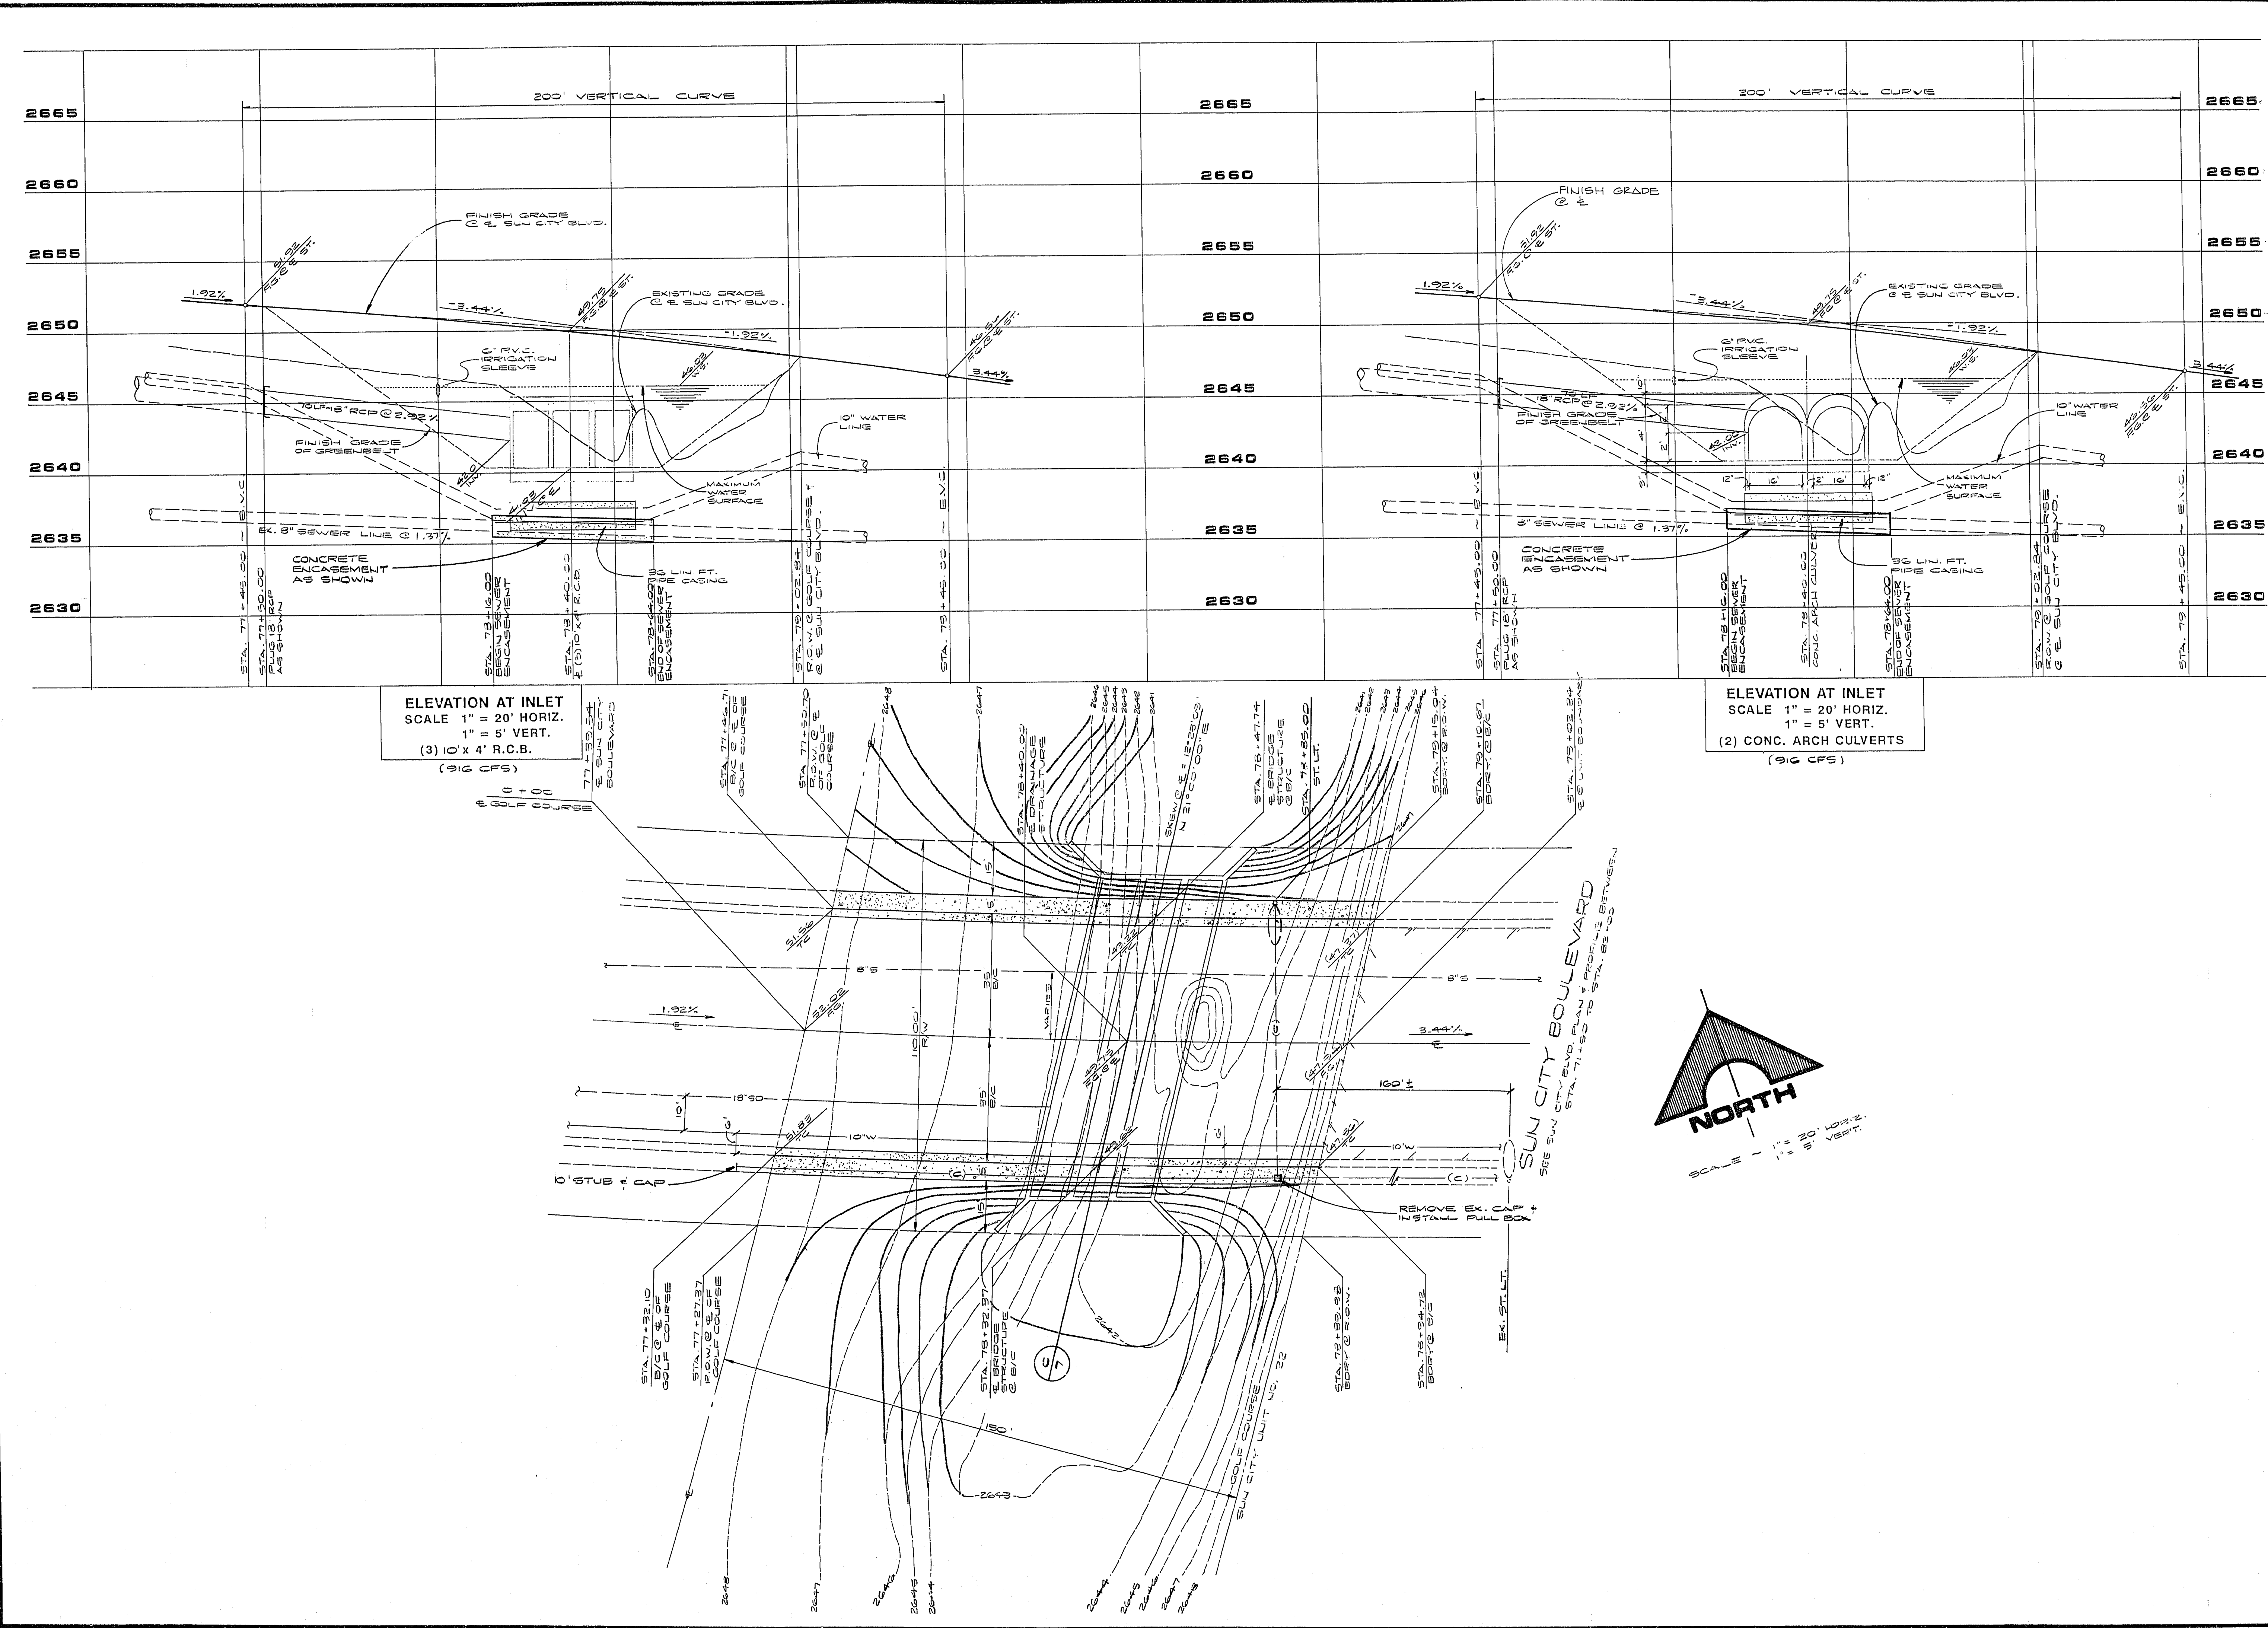

RECOMMENDED		DESCRIPTION	
REV	DATE	REV	DATE

G.C. WALLACE, INC.
Engineering/Architecture

DEL WEBB COMMUNITIES, INC.
SUN CITY LAS VEGAS DRAINAGE STRUCTURES
SUN CITY BOULEVARD
(STORM DRAINAGE STRUCTURE NO. 3)

SHEET
5

OF 8 SHEETS