

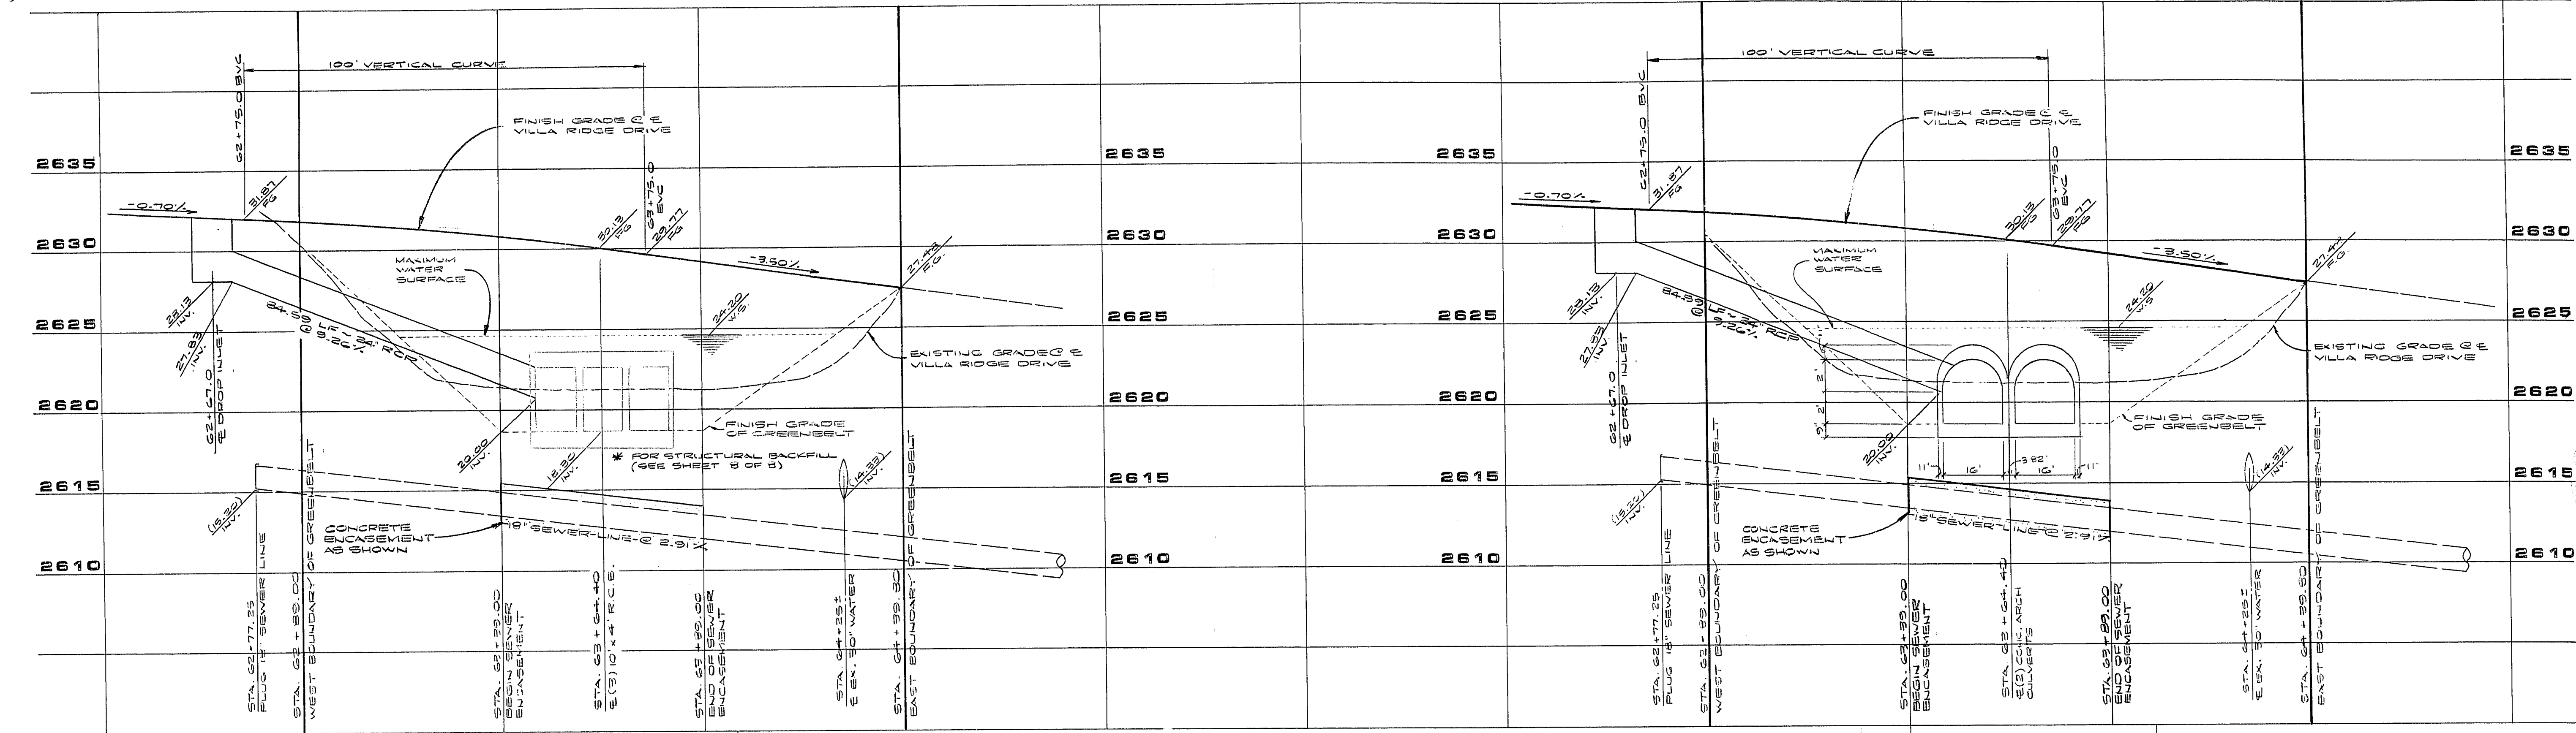


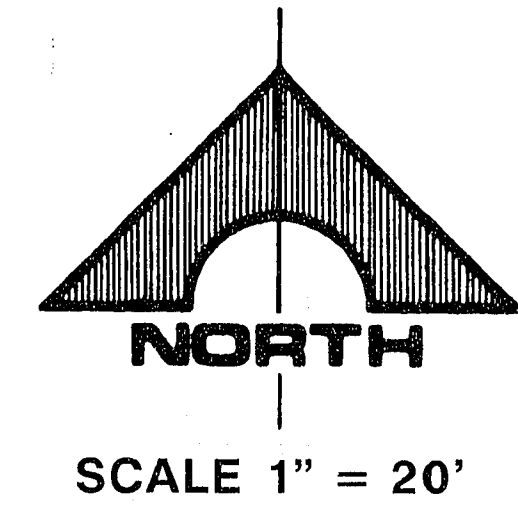

ELEVATION AT INLET
SCALE 1" = 20' HORIZ.
1" = 5' VERT.
(3) 10' x 4' R.C.B.
(916 CFS)

ELEVATION AT INLET
SCALE 1" = 20' HORIZ.
1" = 5' VERT.
(2) CONC. ARCH CULVERTS
(916 CFS)

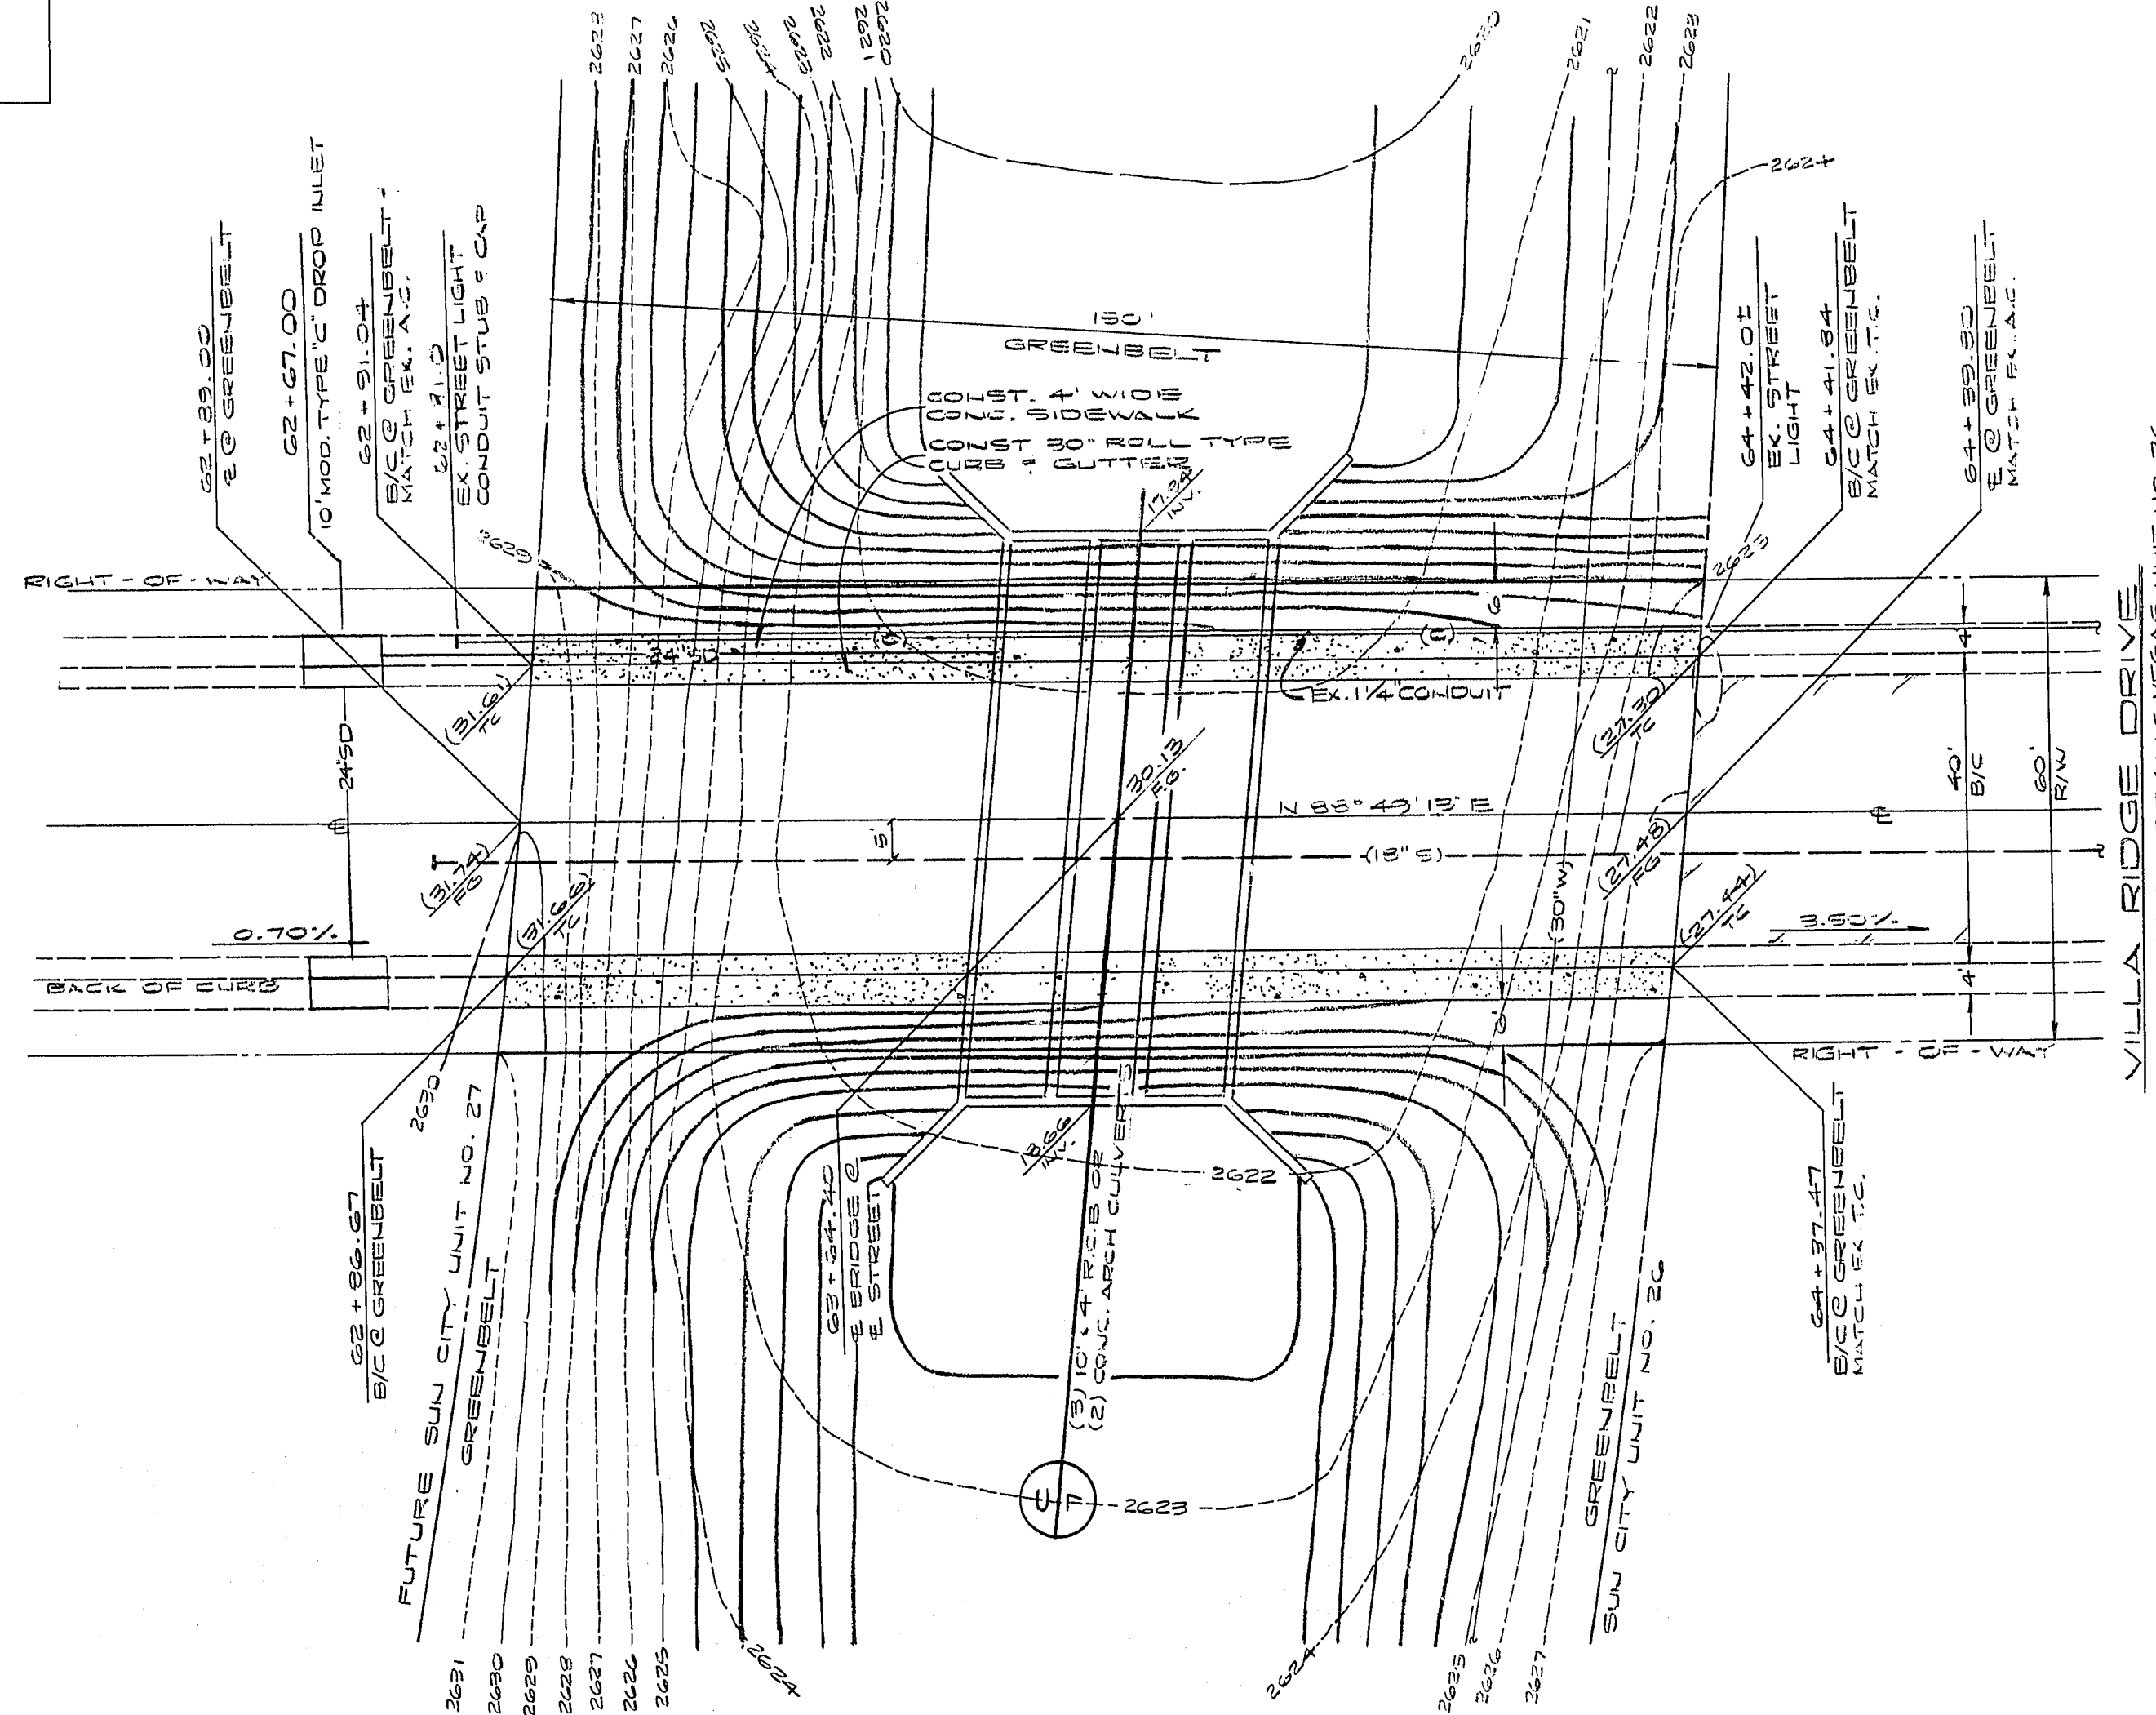

SHEET 6 OF 8 SHEETS		DEL WEBB COMMUNITIES, INC. SUN CITY LAS VEGAS DRAINAGE STRUCTURES VILLA RIDGE DRIVE (STORM DRAINAGE STRUCTURE NO. 4)		G.C. WALLACE, INC. Engineering/Architecture 1555 SOUTH RAINBOW BLVD. LAS VEGAS, NEVADA 89102		RECOMMENDED 5/21/87 R.E. NO. DATE MICHAEL D. ROSS		REV. DATE DESCRIPTION	
---------------------------	--	---	--	--	--	--	--	-----------------------	--