
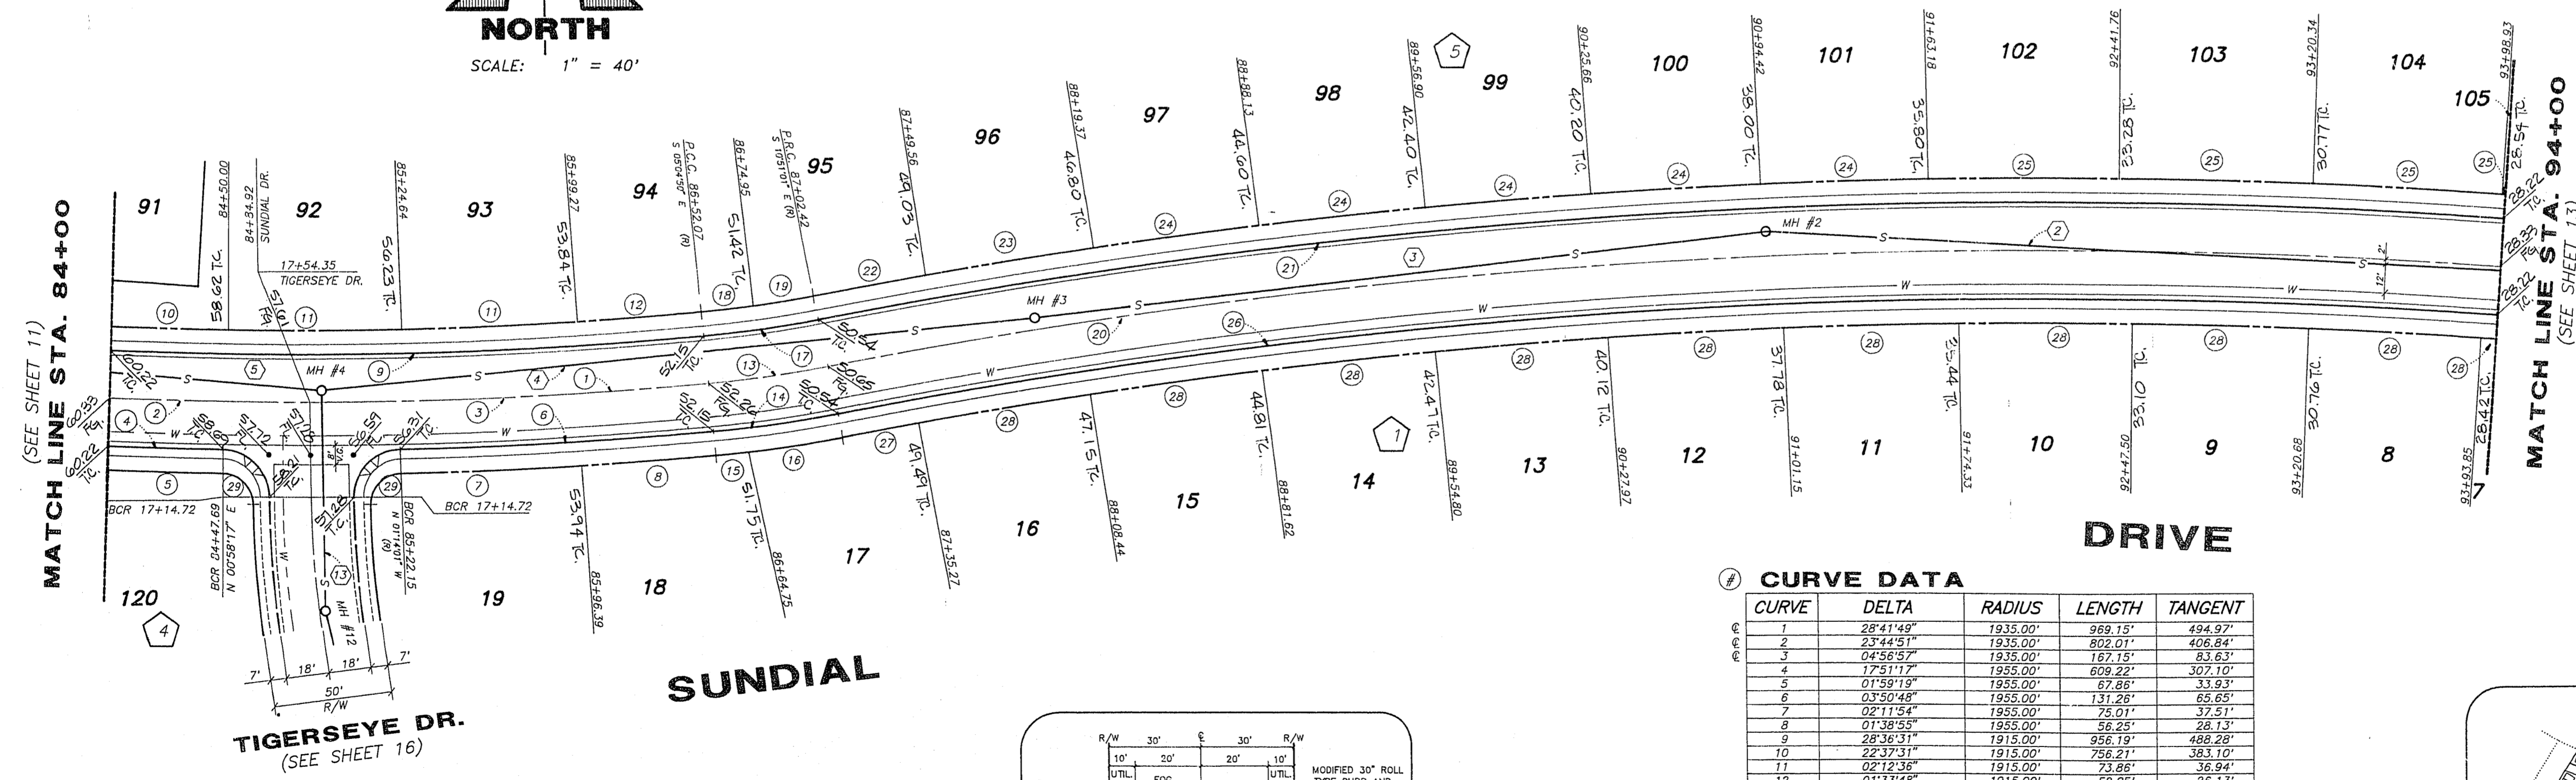


PROFILE
SCALE: HORIZ. 1" = 40'
VERT. 1" = 4'


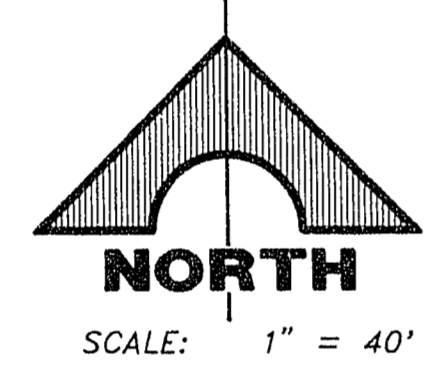


CURVE DATA

CURVE	DELTA	RADIUS	LENGTH	TANGENT
1	28°41'49"	1935.00'	989.15'	494.97'
2	23°44'51"	1935.00'	802.01'	406.84'
3	04°56'57"	1935.00'	167.15'	83.63'
4	17°51'17"	1935.00'	609.23'	307.10'
5	01°59'19"	1935.00'	67.86'	33.93'
6	03°50'48"	1935.00'	131.28'	65.65'
7	02°11'54"	1935.00'	75.01'	37.51'
8	01°36'55"	1935.00'	58.23'	29.13'
9	28°36'31"	1915.00'	956.19'	488.28'
10	22°37'31"	1915.00'	756.21'	383.10'
11	02°12'36"	1915.00'	73.88'	36.94'
12	01°33'48"	1915.00'	55.25'	26.13'
13	05°46'12"	500.00'	50.35'	25.20'
14	09°46'12"	520.00'	52.37'	26.21'
15	01°27'12"	520.00'	13.19'	6.59'
16	04°19'00"	520.00'	39.18'	19.60'
17	05°46'12"	480.00'	48.34'	24.19'
18	02°37'18"	480.00'	21.96'	10.98'
19	03°06'54"	480.00'	28.37'	13.19'
20	17°51'01"	2655.00'	827.16'	416.98'
21	17°51'01"	2675.00'	833.39'	420.10'
22	01°01'02"	2675.00'	47.50'	23.75'
23	01°30'24"	2675.00'	70.34'	35.17'
24	01°29'02"	2675.00'	69.28'	34.64'
25	01°41'45"	2675.00'	78.17'	39.59'
26	12°51'01"	2635.00'	820.93'	416.62'
27	00°42'32"	2635.00'	32.61'	16.30'
28	01°34'45"	2635.00'	72.62'	36.31'
29	90°00'00"	20.00'	31.42'	20.00'

SEWER LINE TABLE

LINE	BEARING	DISTANCE
2	N 86°50'18" W	450.00'
3	S 83°20'39" W	305.50'
4	S 84°18'37" W	299.78'
5	N 85°12'27" W	341.26'
13	S 00°07'52" E	92.06'

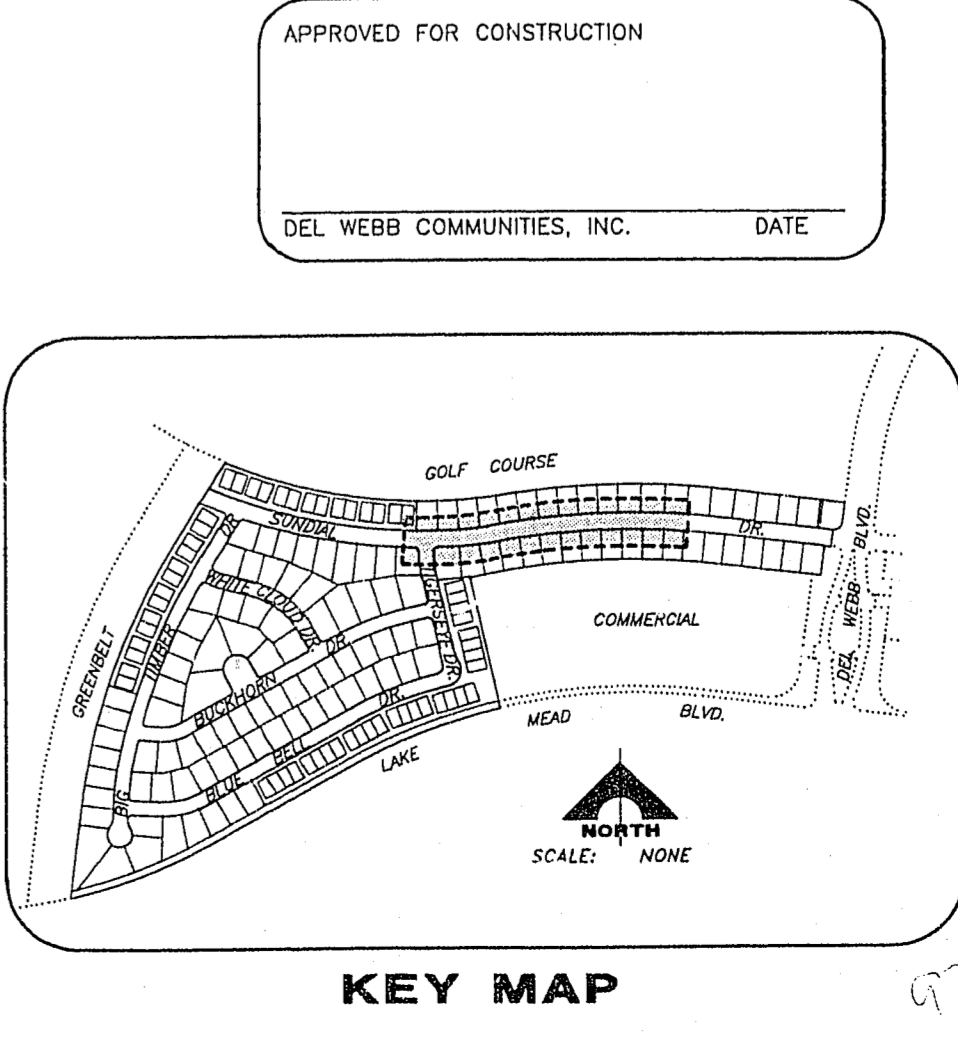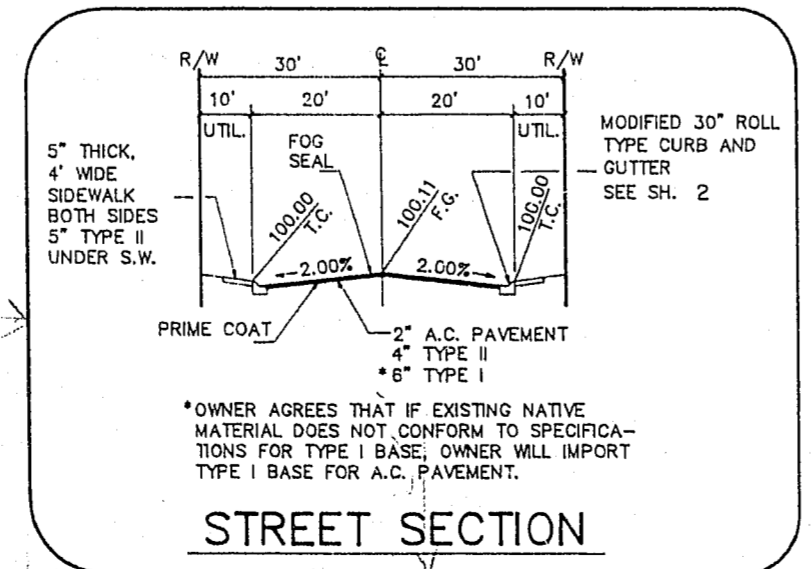

APPROVED FOR CONSTRUCTION
DEL WEBB COMMUNITIES, INC. DATE

RECOMMENDED BY: MICHAEL D. ROSS, CIVIL ENGINEER, STATE OF NEVADA, LICENSE NO. 62116

REVISIONS: 0218 2/20/99 R.E. NO. DATE

1555 SOUTH RAINBOW BLVD., LAS VEGAS, NEVADA 89102

G.C. WALLACE, INC.
Engineering/Architecture

DEL E. WEBB COMMUNITIES, INC.
SUN CITY LAS VEGAS UNIT NO. 23
SUNDIAL DRIVE

SHEET **12**
OF 26 SHEETS

1074-4/4/-23

JOB NO. 701.093

8/84 DIETERICH-POST 65328