
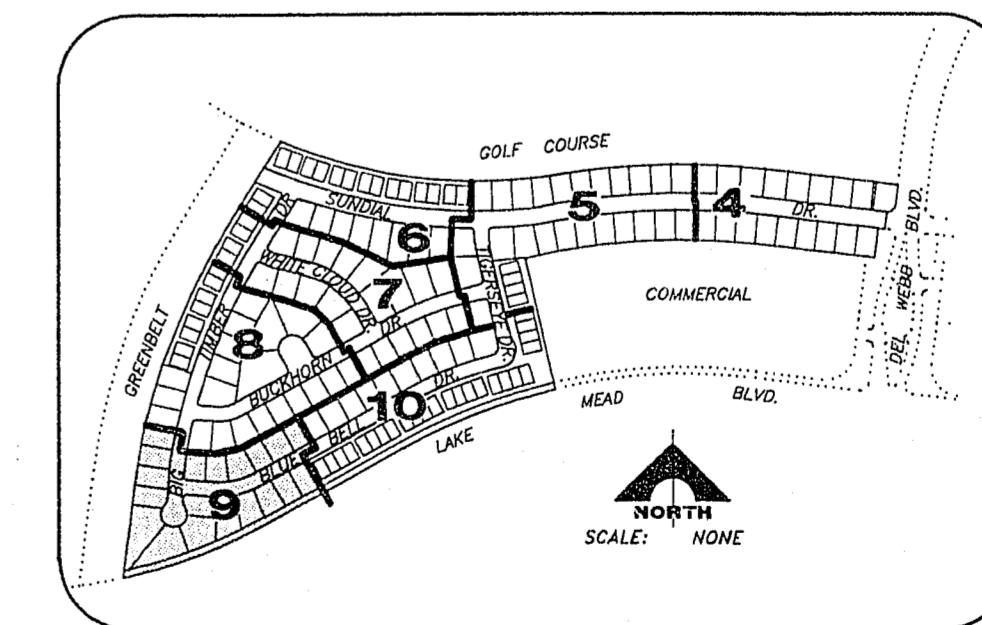
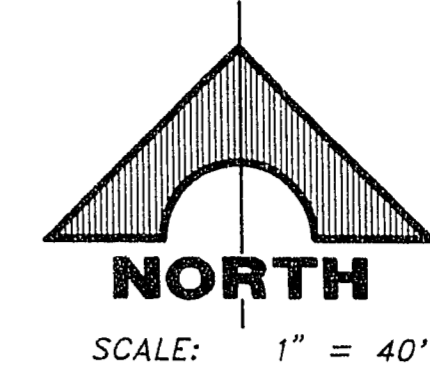


JOB NO. 701.093

8/84 DIETERICH-POST 65328

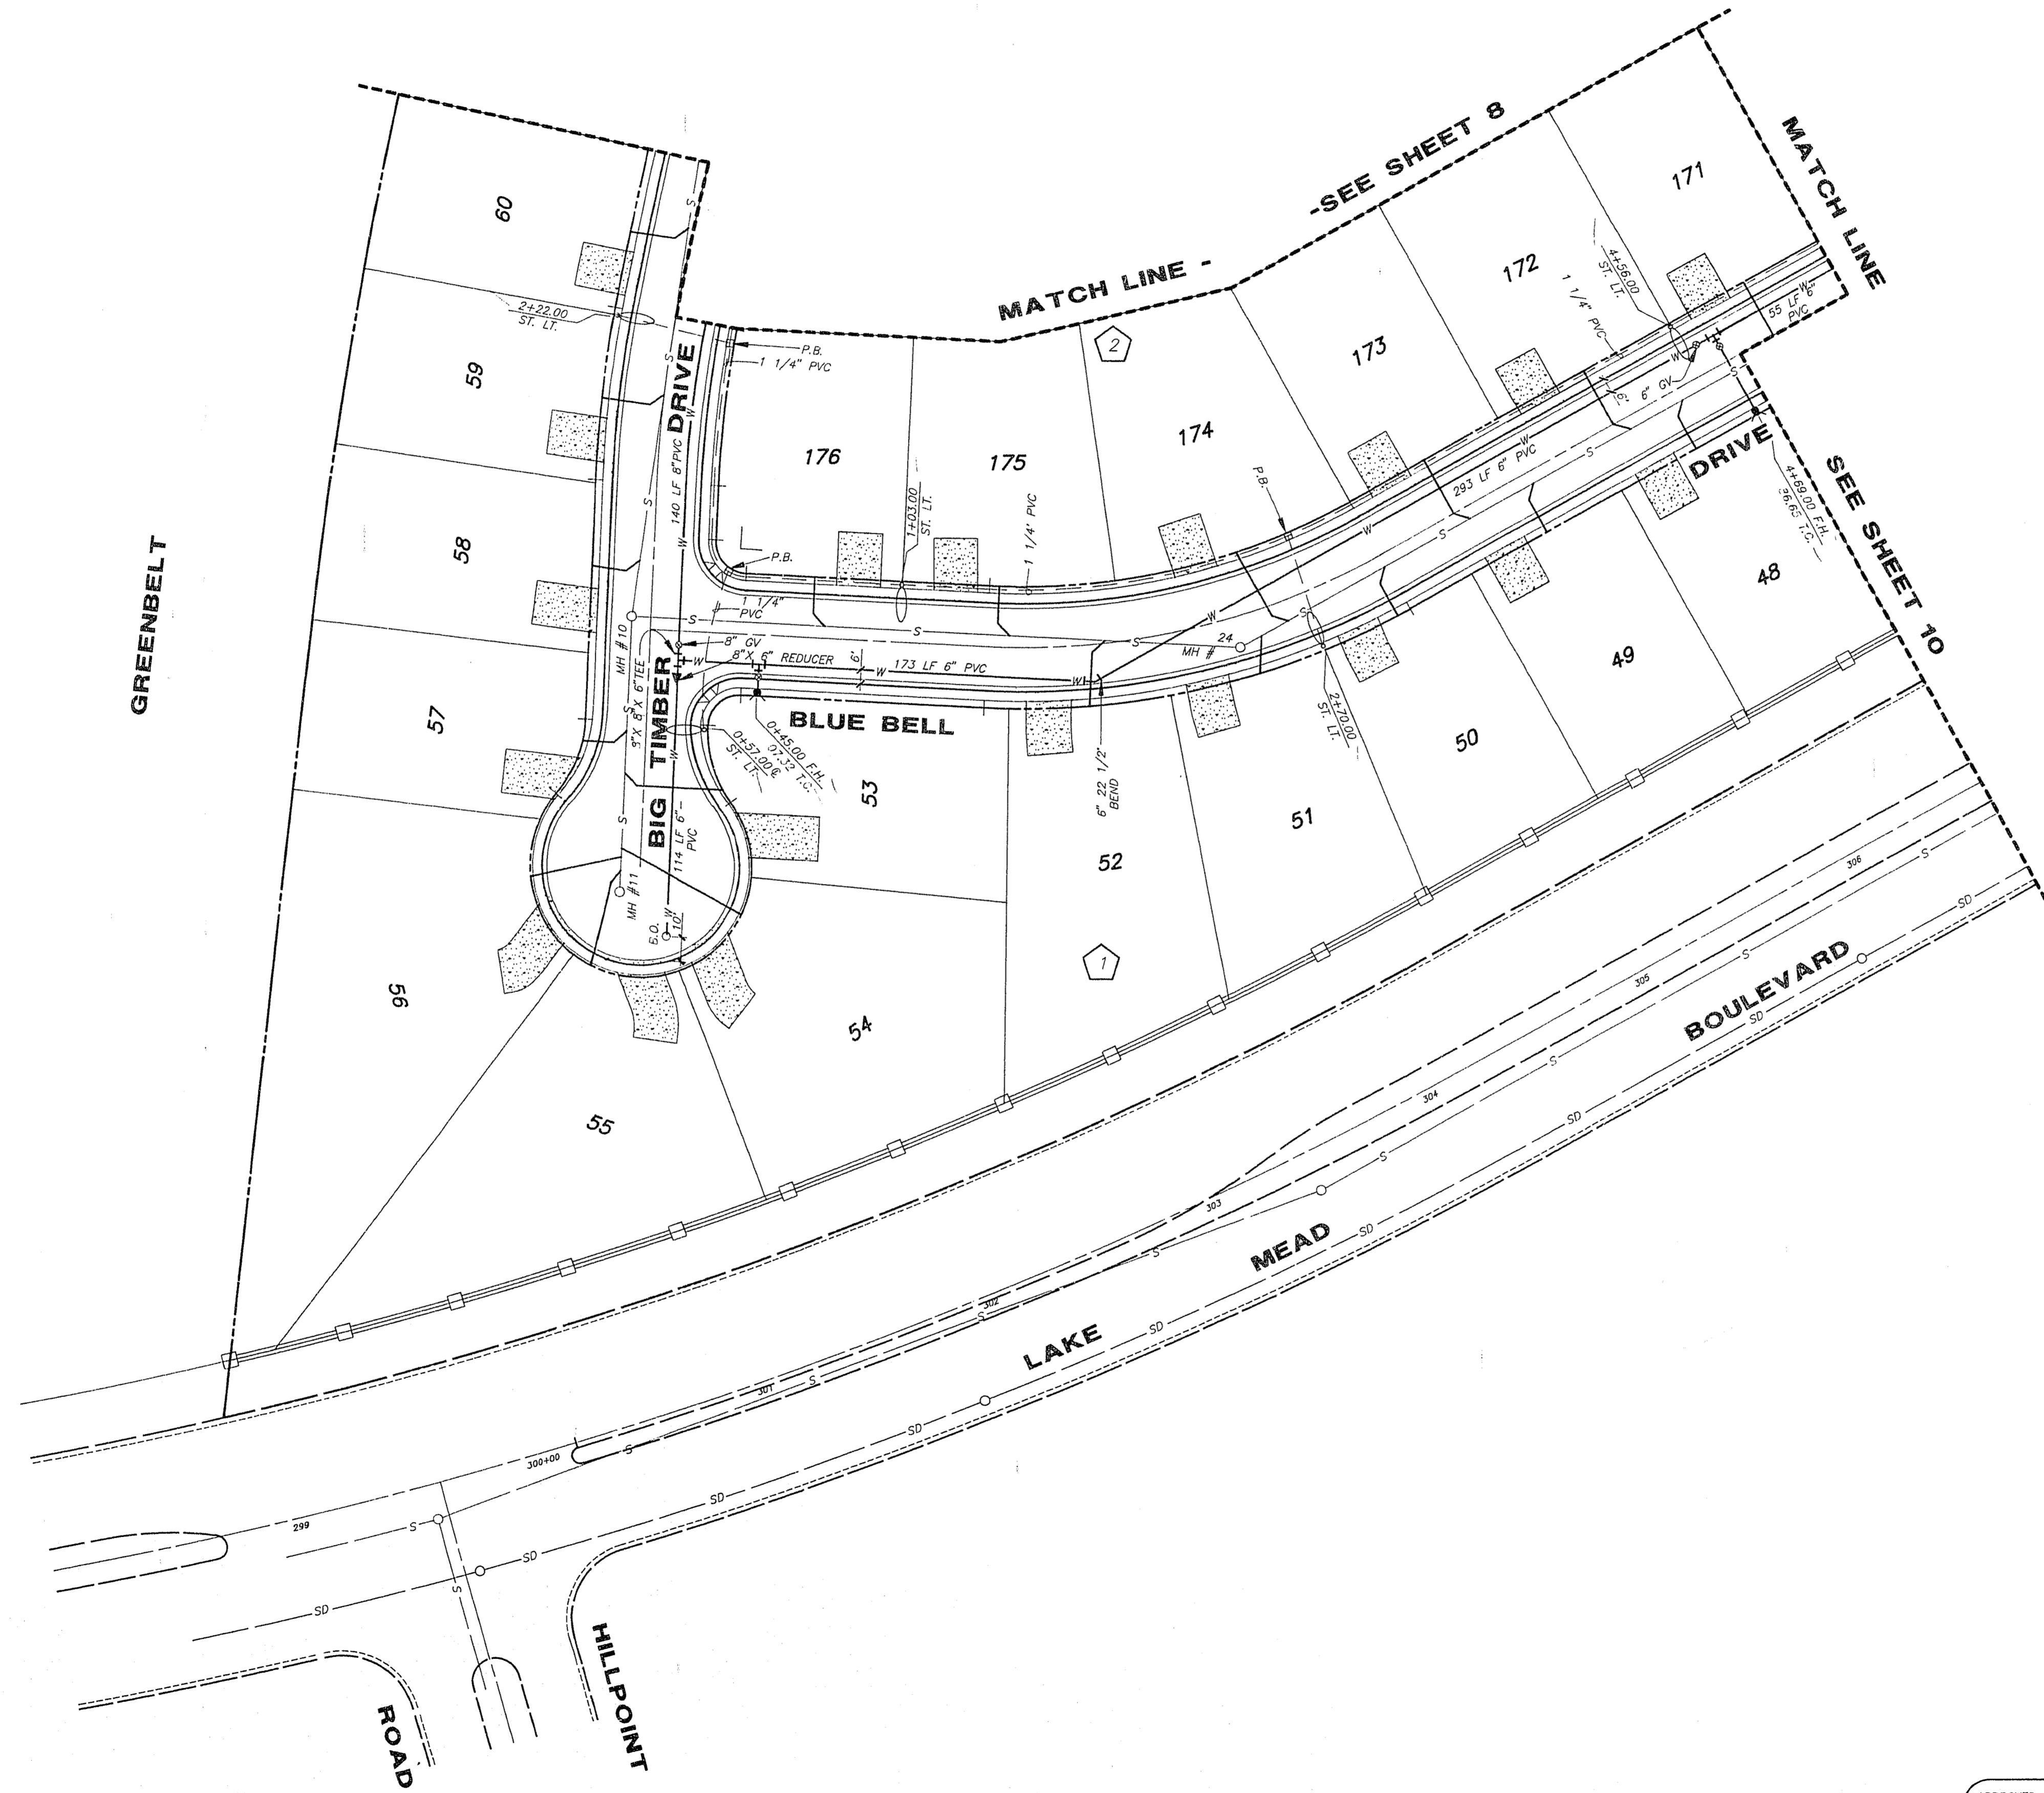

KEY MAP

APPROVED FOR CONSTRUCTION  
 \_\_\_\_\_  
 DEL WEBB COMMUNITIES, INC. DATE

APPROVED FOR CONSTRUCTION  
 \_\_\_\_\_  
 LAS VEGAS WATER DISTRICT DATE 11-05-99

DEL E. WEBB COMMUNITIES, INC.  
 SUN CITY LAS VEGAS UNIT NO. 23

UTILITY PLAN VI

SHEET 9

OF 26 SHEETS

REV	DATE	DESCRIPTION

RECOMMENDED  
 MICHAEL D. WALLACE, INC.  
 ENGINEER  
 1535 SOUTH RAINBOW BLVD. LAS VEGAS, NEVADA 89102

G.C. WALLACE, INC.  
 Engineering/Architecture

3071-4141-23