

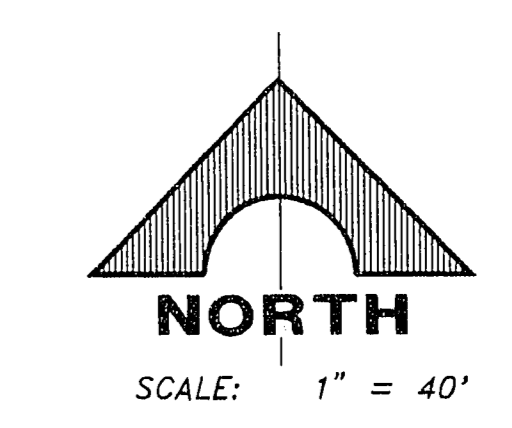


JOB NO. 701.108

PLOTTED: 07/01/91 3:00 p.m.

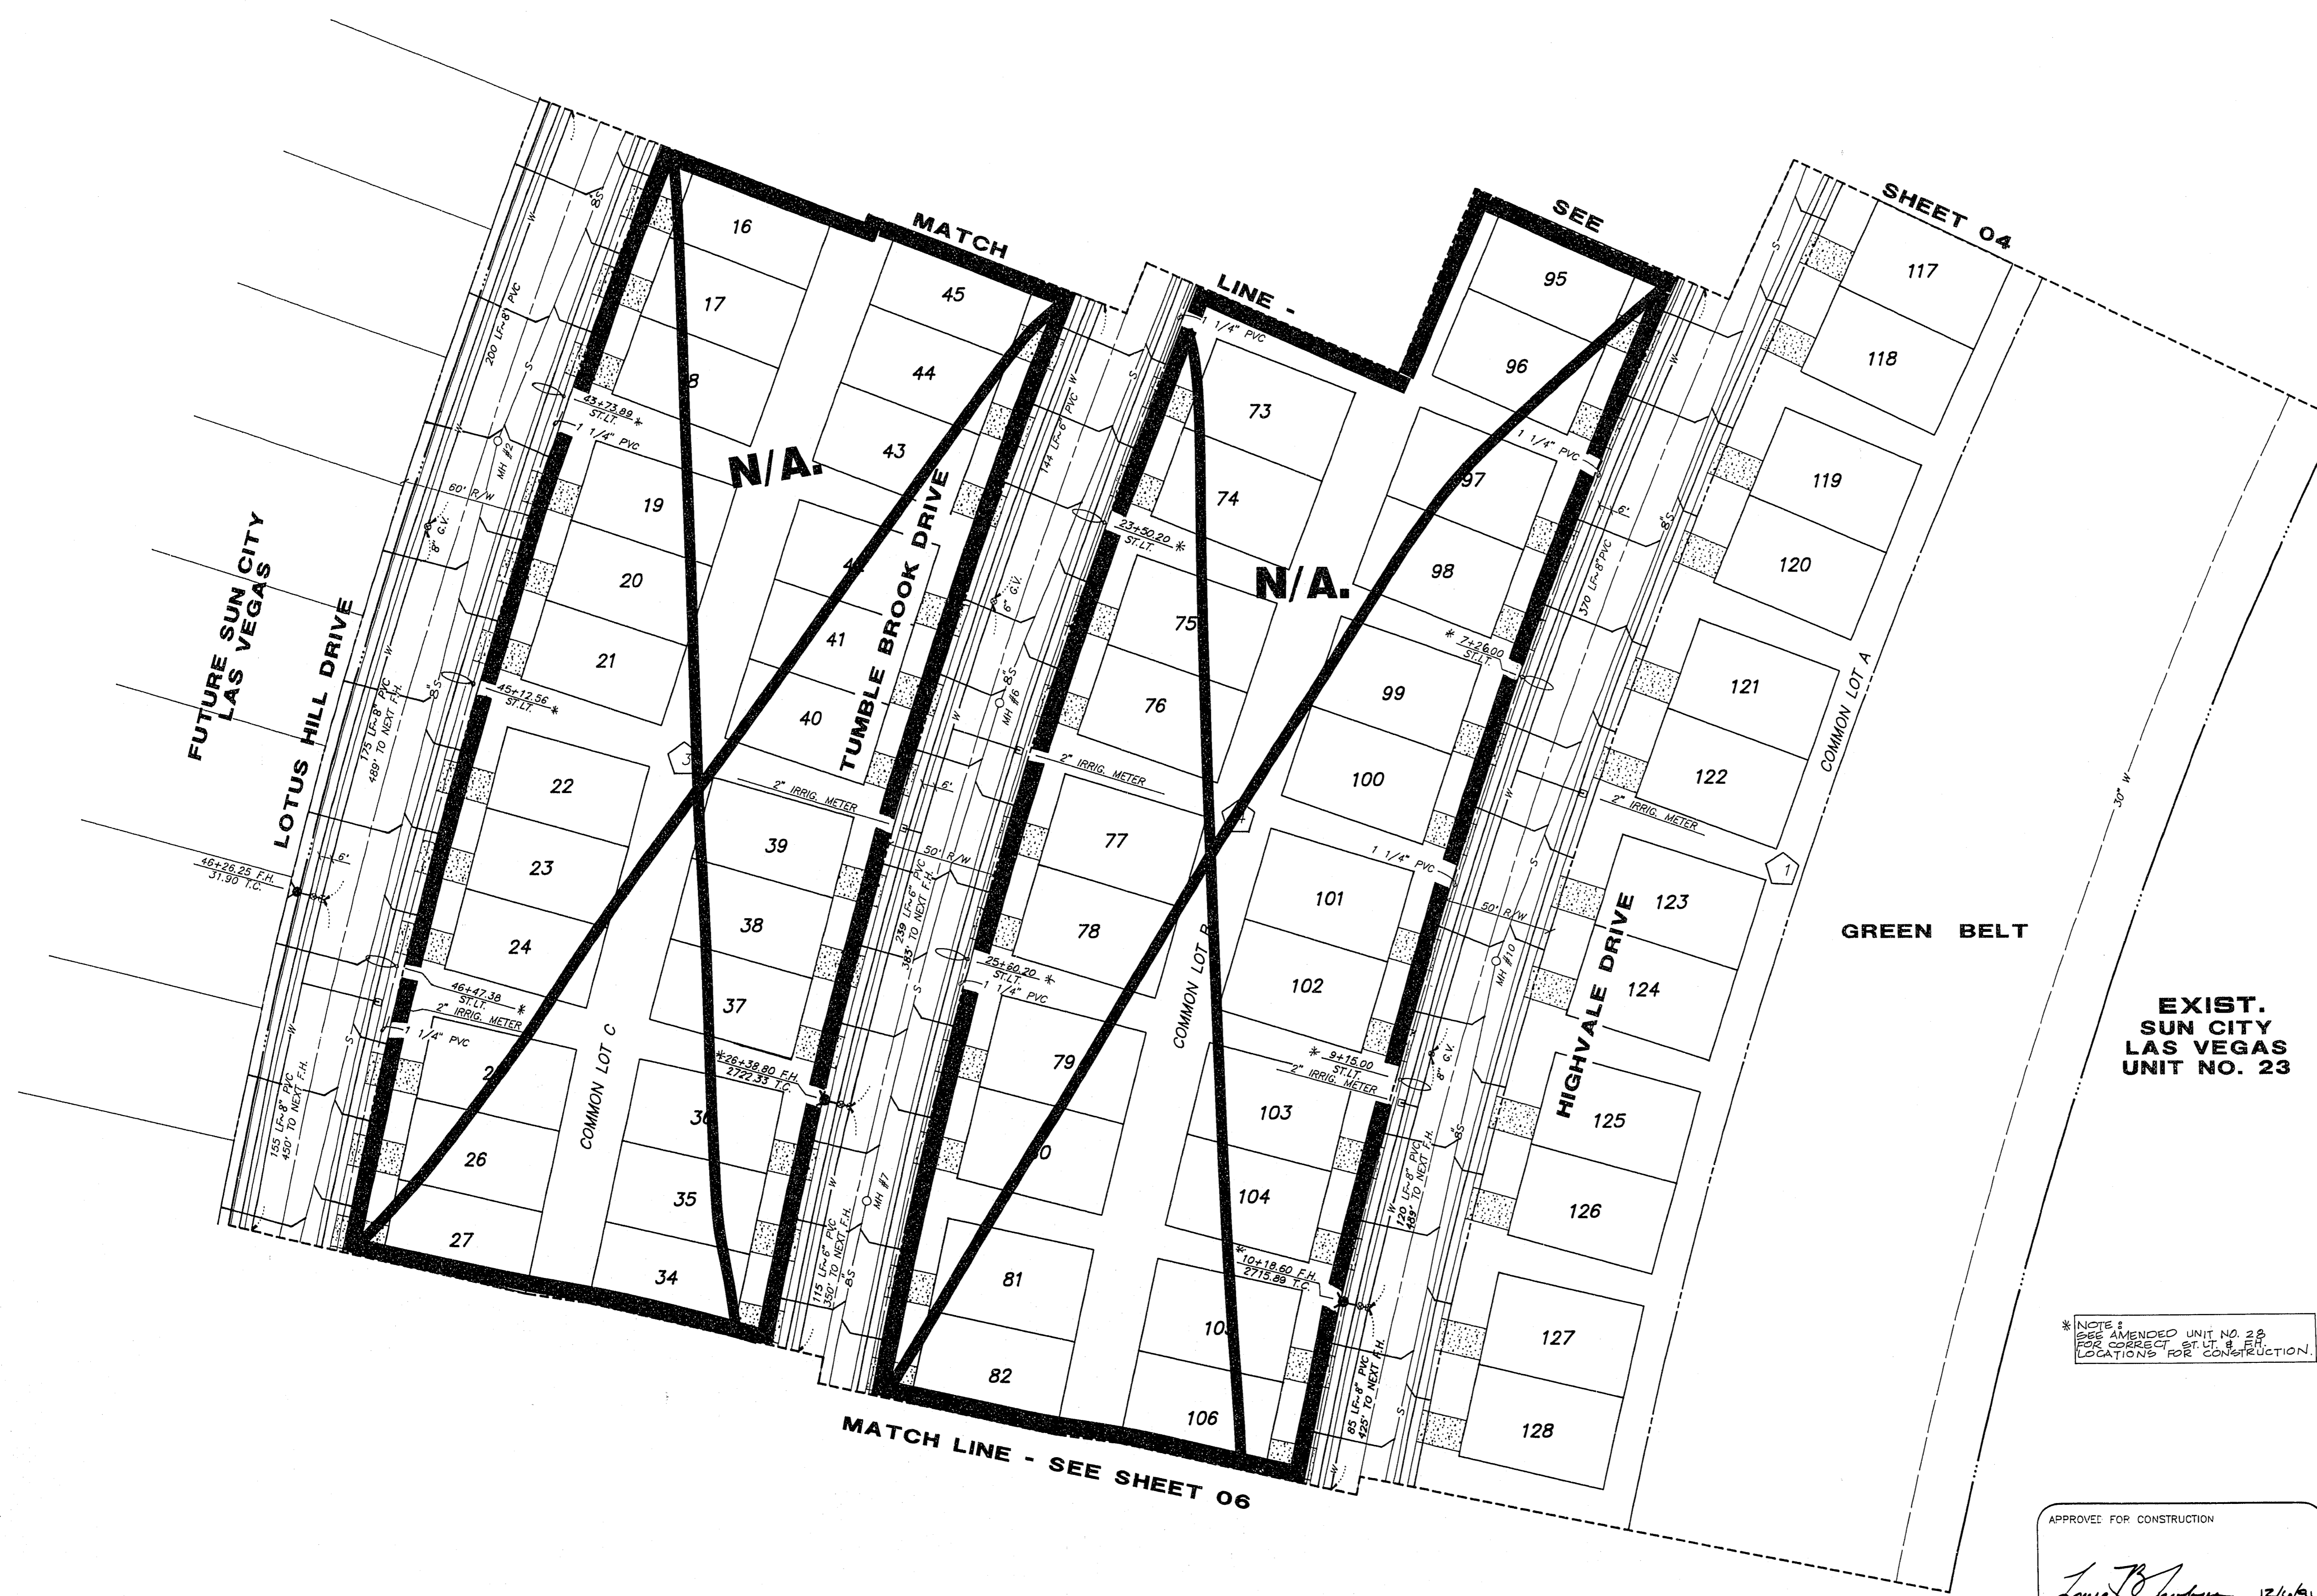


**EXIST.  
SUN CITY  
LAS VEGAS  
UNIT NO. 23**

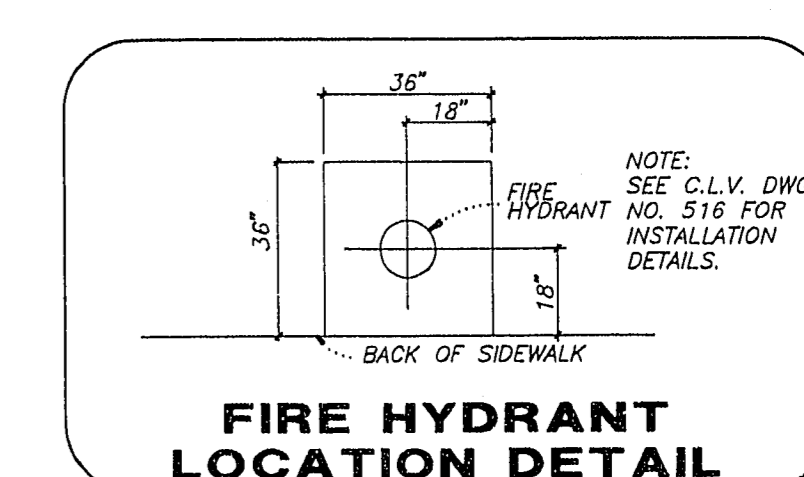

\*NOTE 1:  
SEE AMENDED UNIT NO. 23  
FOR CORRECT ST. UT. & ER  
LOCATIONS FOR CONSTRUCTION.

APPROVED FOR CONSTRUCTION  
*Louis B. Chapman* 12/4/91  
LAS VEGAS WATER DISTRICT DATE

APPROVED FOR CONSTRUCTION  
DEL WEBB COMMUNITIES INC. DATE

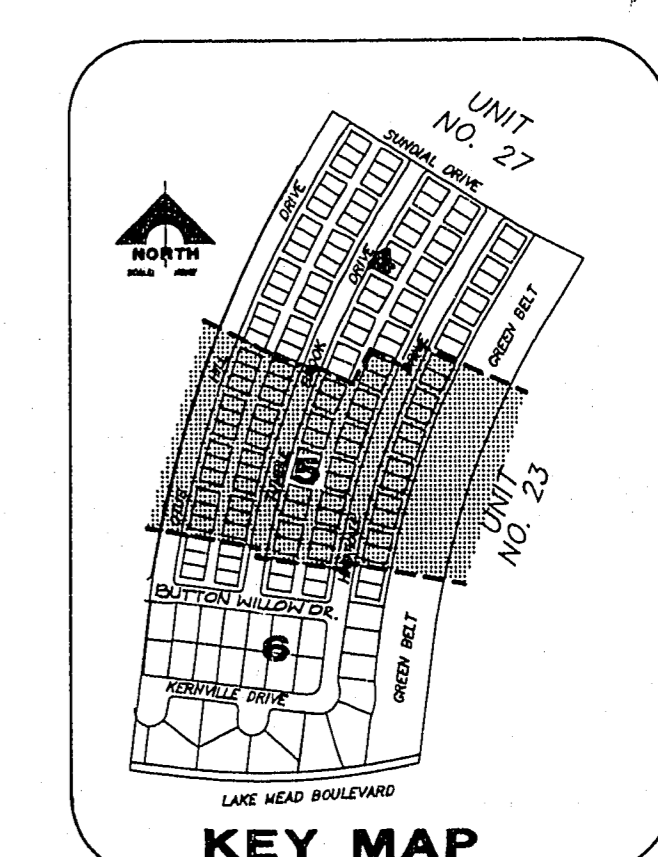

DESCRIPTION	
REV. DATE	
RECOMMENDED BY	MICHAEL D. ROSS
APPROVED BY	MICHAEL D. ROSS
NO. DATE	
G. C. WALLACE, INC. Engineering/Architecture 1855 SOUTH RAINBOW BLVD., LAS VEGAS, NEVADA 89102	
<b>UTILITY PLAN II</b>	
DEL WEBB COMMUNITIES, INC. SUN CITY LAS VEGAS UNIT NO. 28	
<b>SHEET 5</b>	
OF 18 SHEETS	

10-7-41 301Y-4/41-28