

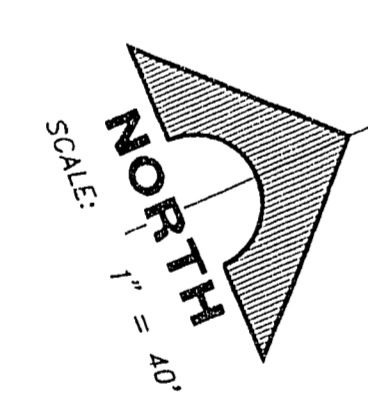



PROFILE
SCALE: HORIZ. 1" = 40'
VERT. 1" = 4'

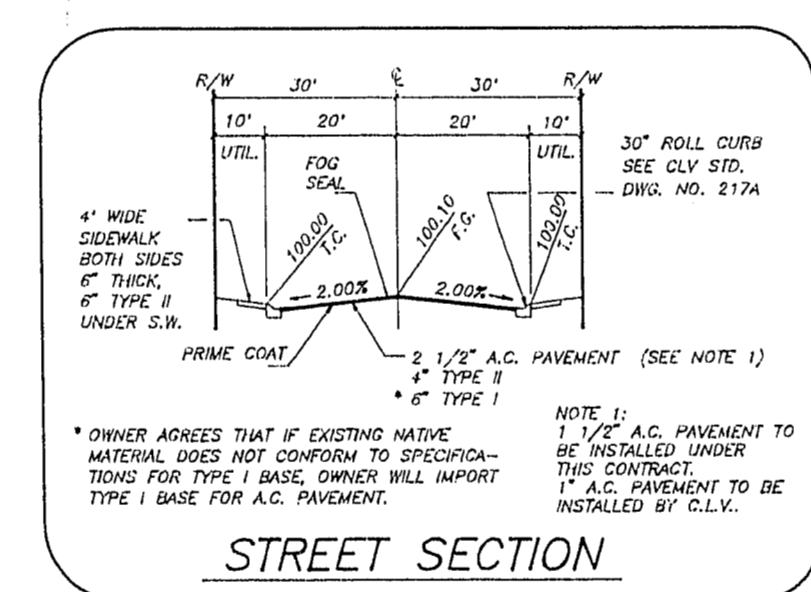

MATCH LINE - STA. 19+50
(SEE SHEET 7)

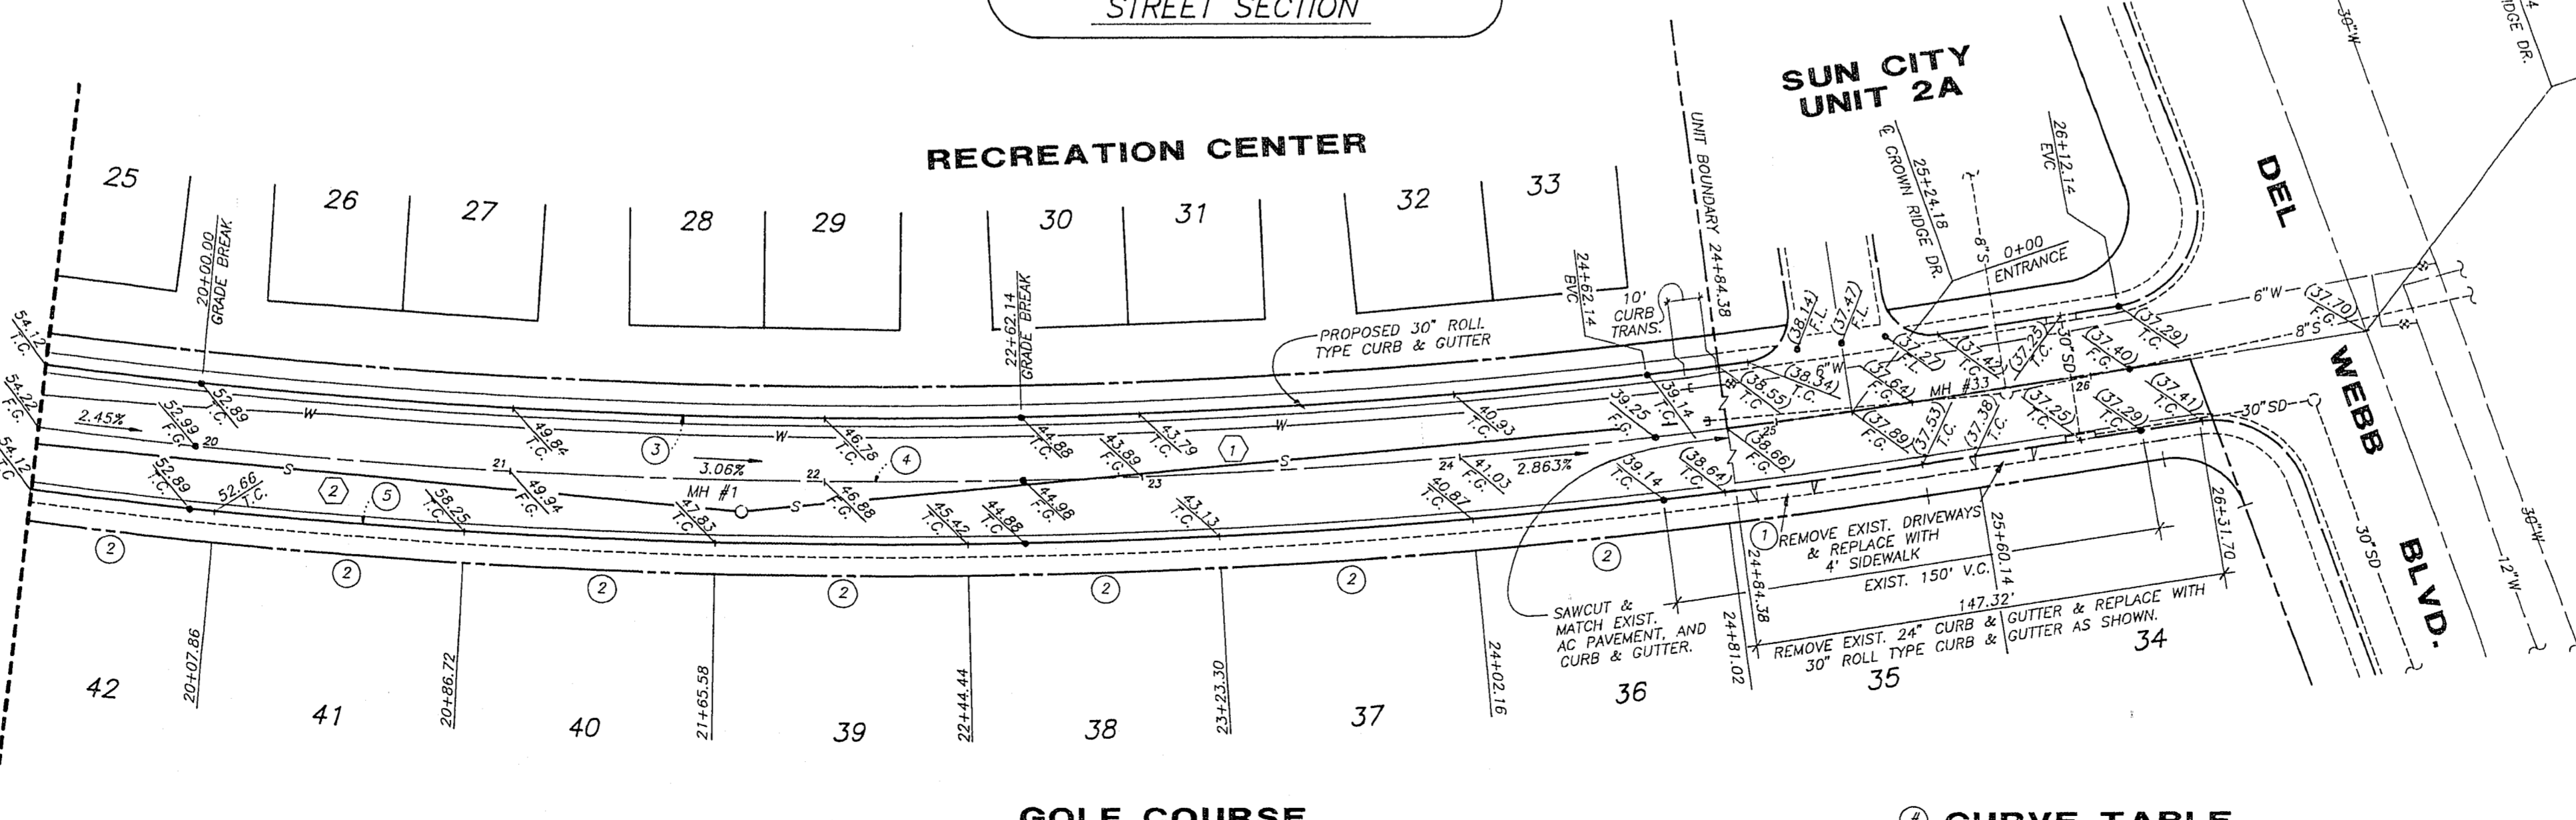

APPROVED FOR CONSTRUCTION
DEL WEBB COMMUNITIES, INC. DATE

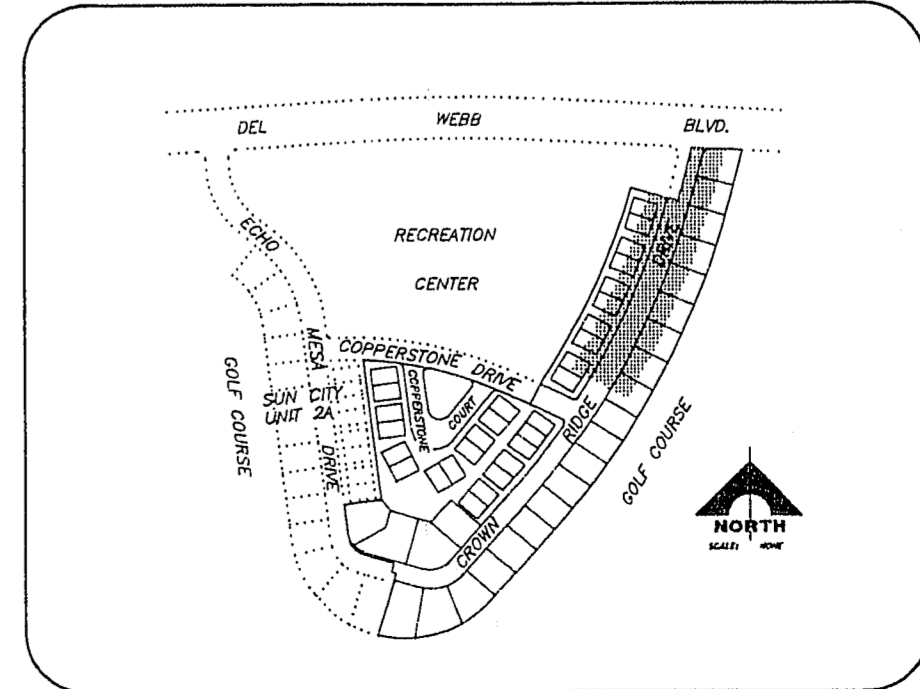

MH COORDINATES

MH#	NORTH	EAST
1	N 53°17'61.329"	E 586538.339"

SEWER LINE TABLE

LINE	BEARING	DISTANCE
1	N 17°46'27" E	306.28'
2	S 28°43'13" W	308.99'

CURVE TABLE

CURVE	DELTA	RADIUS	LENGTH	TANGENT
1	02°05'33"	2090.00'	3.37'	1.68'
2	02°10'58"	2090.00'	76.62'	39.62'
3	16°18'25"	2050.00'	583.45'	293.71'
4	18°55'19"	2070.00'	663.62'	344.95'
5	16°18'25"	2090.00'	594.63'	299.44'

REVISIONS

REV	DATE	DESCRIPTION

RECOMMENDED BY: [Signature]
 CHECKED BY: [Signature]
 DESIGNED BY: [Signature]
 DRAWN BY: [Signature]

6218 2/21/2017
P.E. NO. DATE

G. C. WALLACE, INC.
Engineering/Architecture
1555 SOUTH RAINBOW BLVD., LAS VEGAS, NEVADA 89102

DEL WEBB COMMUNITIES, INC.
SUN CITY LAS VEGAS UNIT NO. 2B
CROWN RIDGE DRIVE
STA. 19+50.00 TO 24+84.38

SHEET
8
OF 14 SHEETS

JOB NO. 701018

160 1074-4141-2B