

PROFILE
SCALE: HORIZ. 1" = 40'
VERT. 1" = 4'

MH COORDINATES




MH#	NORTH	EAST
3	N 532821.365	E 579242.039
4	N 532785.207	E 579690.584

SEWER LINE TABLE

LINE	BEARING	DISTANCE
3	S 83°11'47" E	249.12'
4	S 85°23'29" E	450.00'
5	N 87°59'56" E	450.00'

CURVE TABLE

CURVE	DELTA	RADIUS	LENGTH	TANGENT
0.A	1	08°14'08"	4018.00'	577.54'
0.A	2	08°43'33"	4000.00'	609.18'
0.A	3	08°30'58"	3982.00'	591.86'

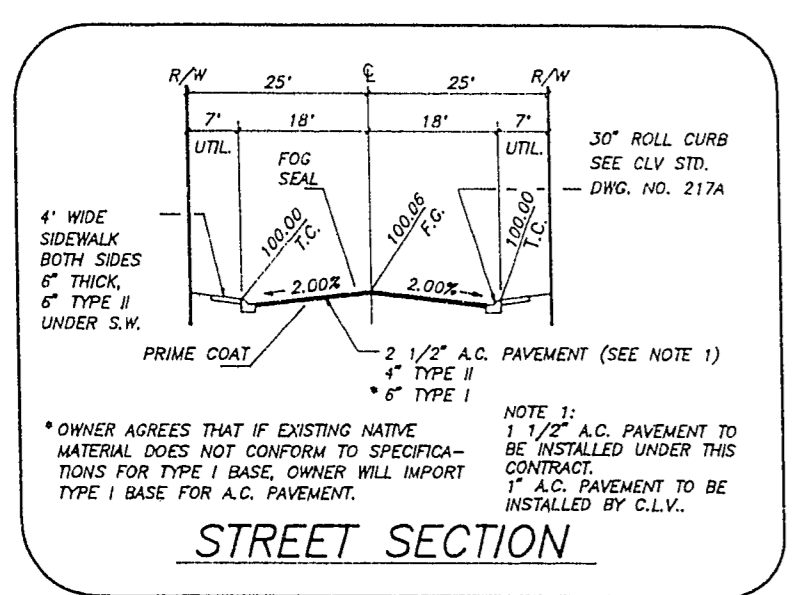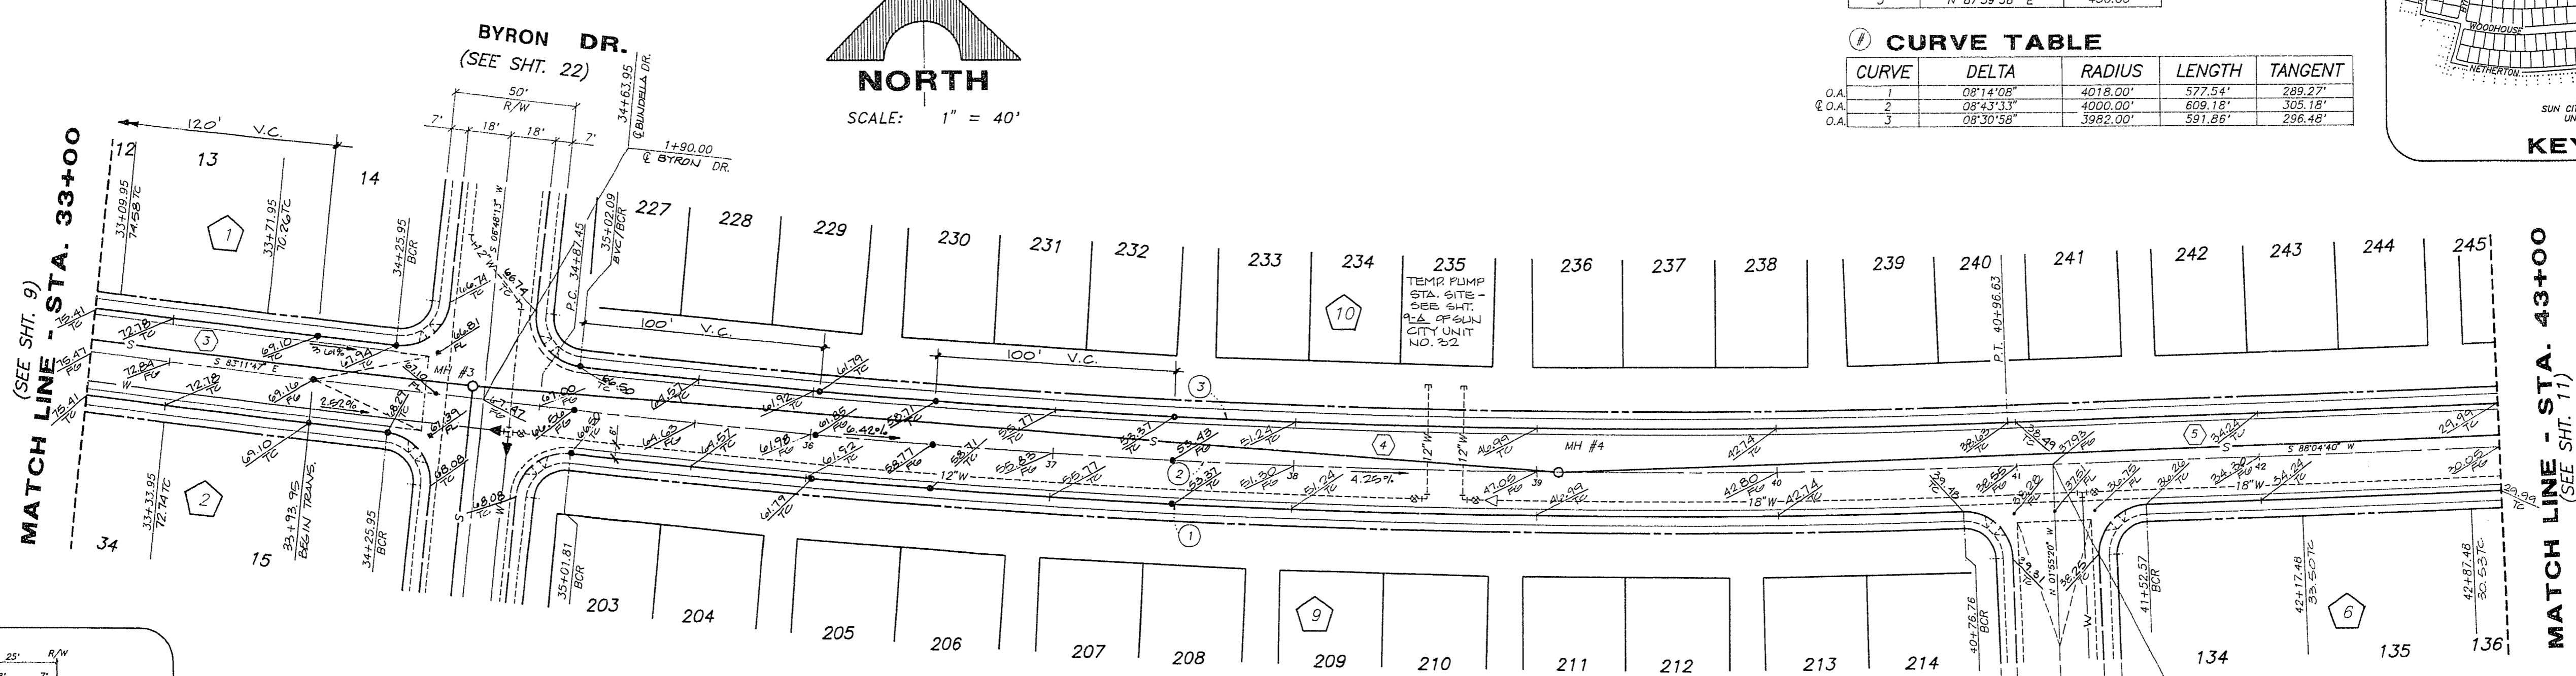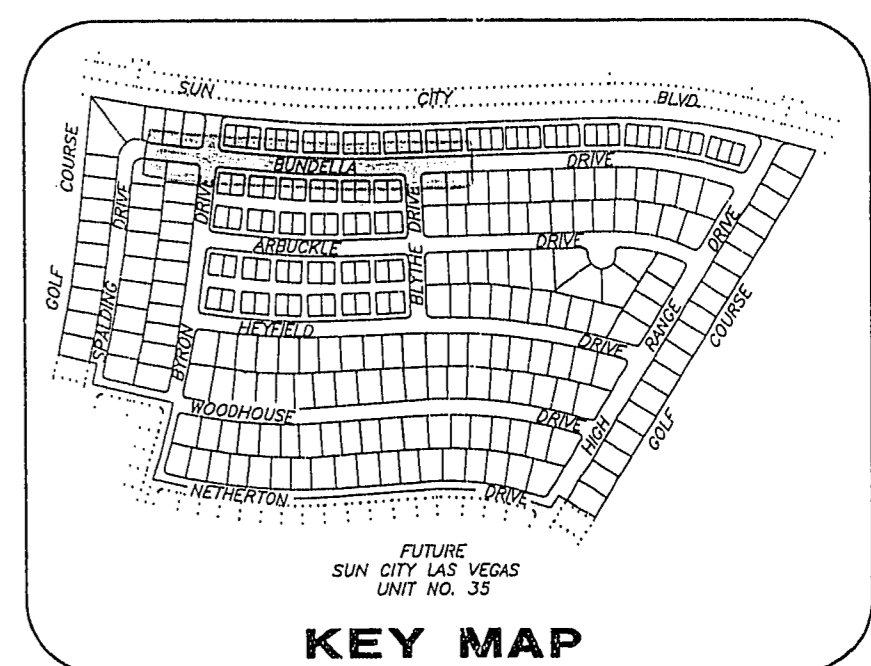

BUNDELLA DRIVE

BLYTHE DR.
(SEE SHT. 24)

JOB NO. 701-154

DEL WEBB COMMUNITIES, INC.
SUN CITY LAS VEGAS UNIT NO. 34
BUNDELLA DR.

G.C. WALLACE, INC.
Engineering/Architecture
1555 SOUTH RAINBOW BLVD., LAS VEGAS, NEVADA 89102

RECOMMENDED: MICHAEL D. ROSS, P.E. NO. DATE

REV. DATE DESCRIPTION

CLV. DATE

SHEET 10 OF 32 SHEETS

10-7-98 1074-4141-34