


JOB NO. 701.154





PLOTTED: 01/03/02 2:27 pm DRAWING: 034-10

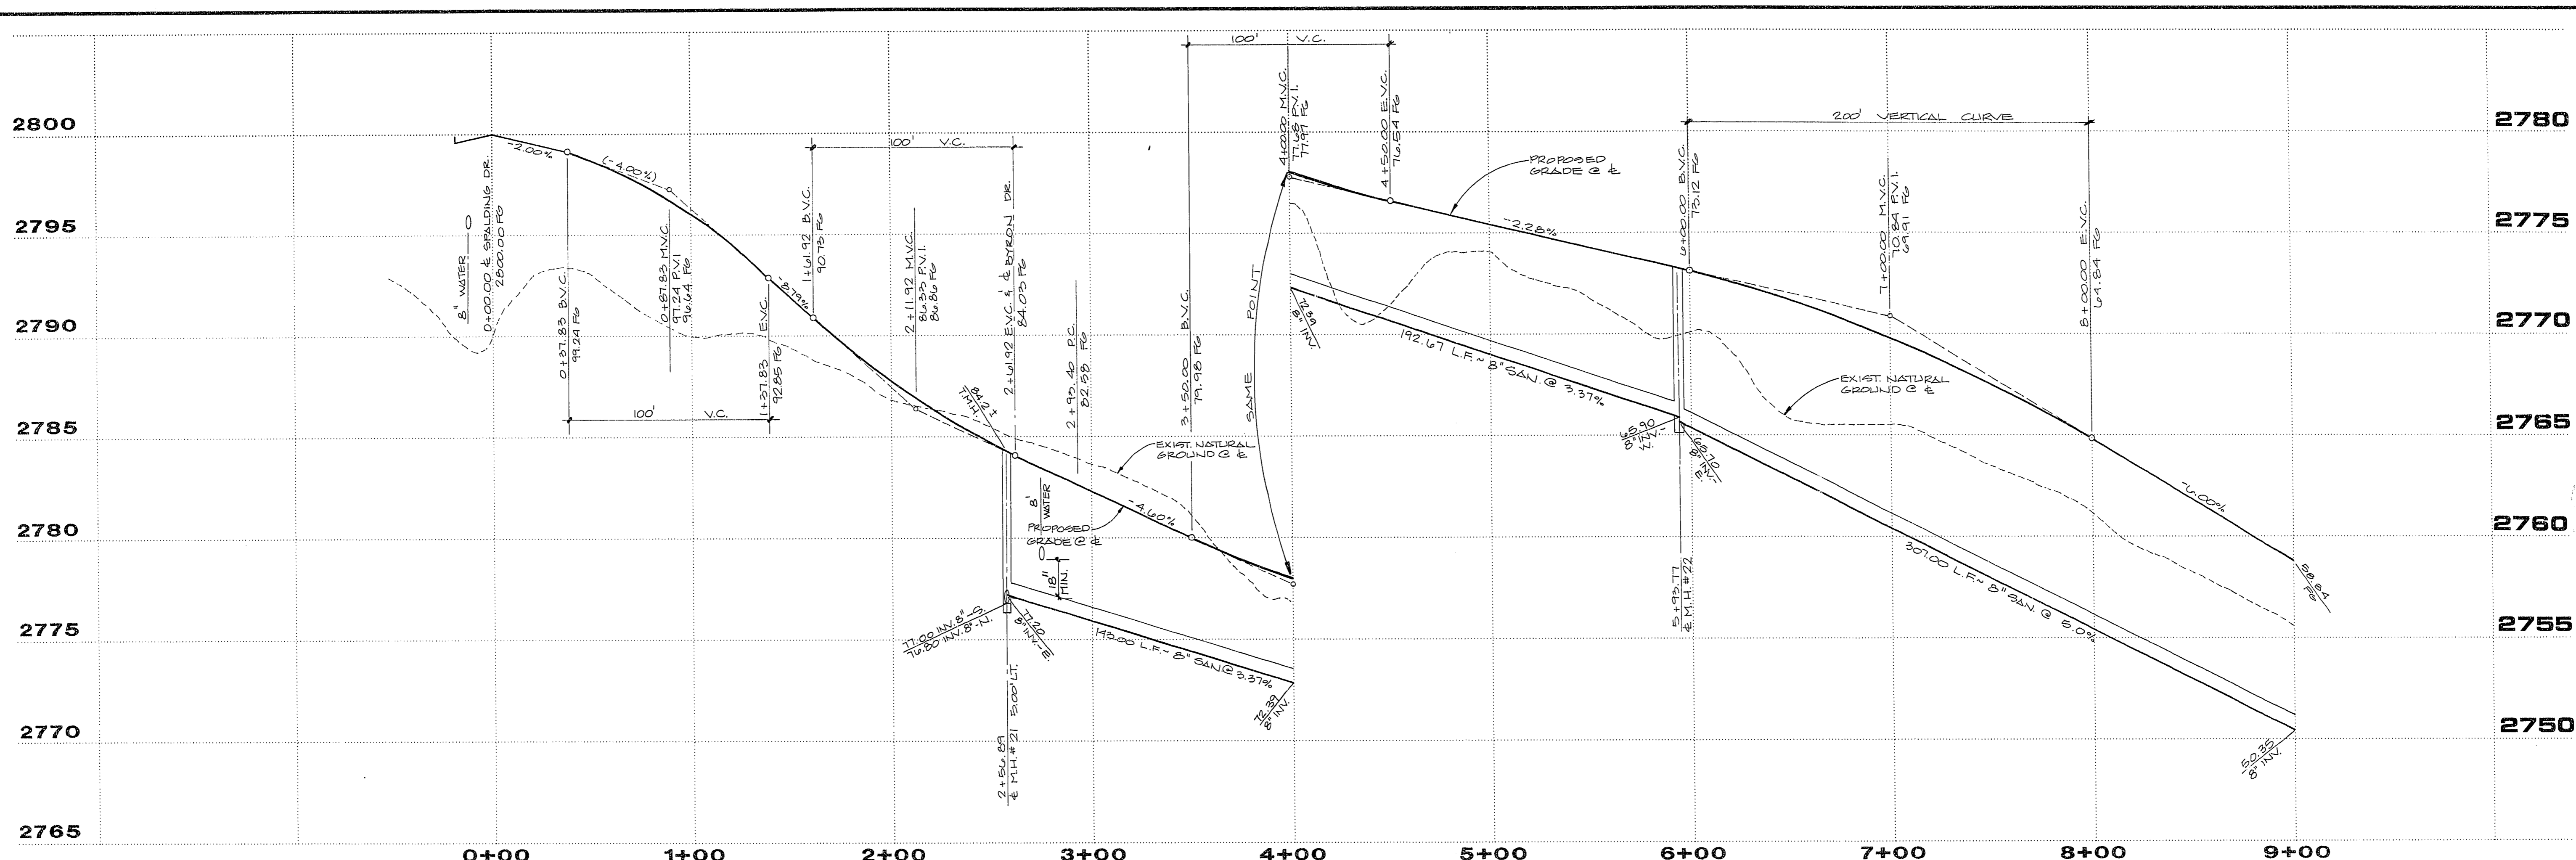

PROFILE
SCALE: HORIZ. 1" = 40'
VERT. 1" = 4'

② CURVE TABLE

CURVE	DELTA	RADIUS	LENGTH	TANGENT
1	02°27'33"	1418.00'	50.88'	30.44'
2	02°27'42"	1418.00'	68.92'	30.47'
3	02°45'44"	1418.00'	68.77'	34.39'
4	02°02'16"	1418.00'	50.43'	25.22'
5	02°28'59"	1382.00'	58.87'	29.84'
6	02°45'15"	1382.00'	66.43'	33.22'
7	03°06'35"	1382.00'	75.01'	37.51'
8	02°54'55"	1382.00'	70.32'	35.17'
9	17°07'23"	1418.00'	423.77'	213.48'
10	17°23'02"	1400.00'	424.77'	214.03'
11	17°07'31"	1382.00'	413.07'	208.09'
12	89°28'39"	20.00'	31.23'	19.92'

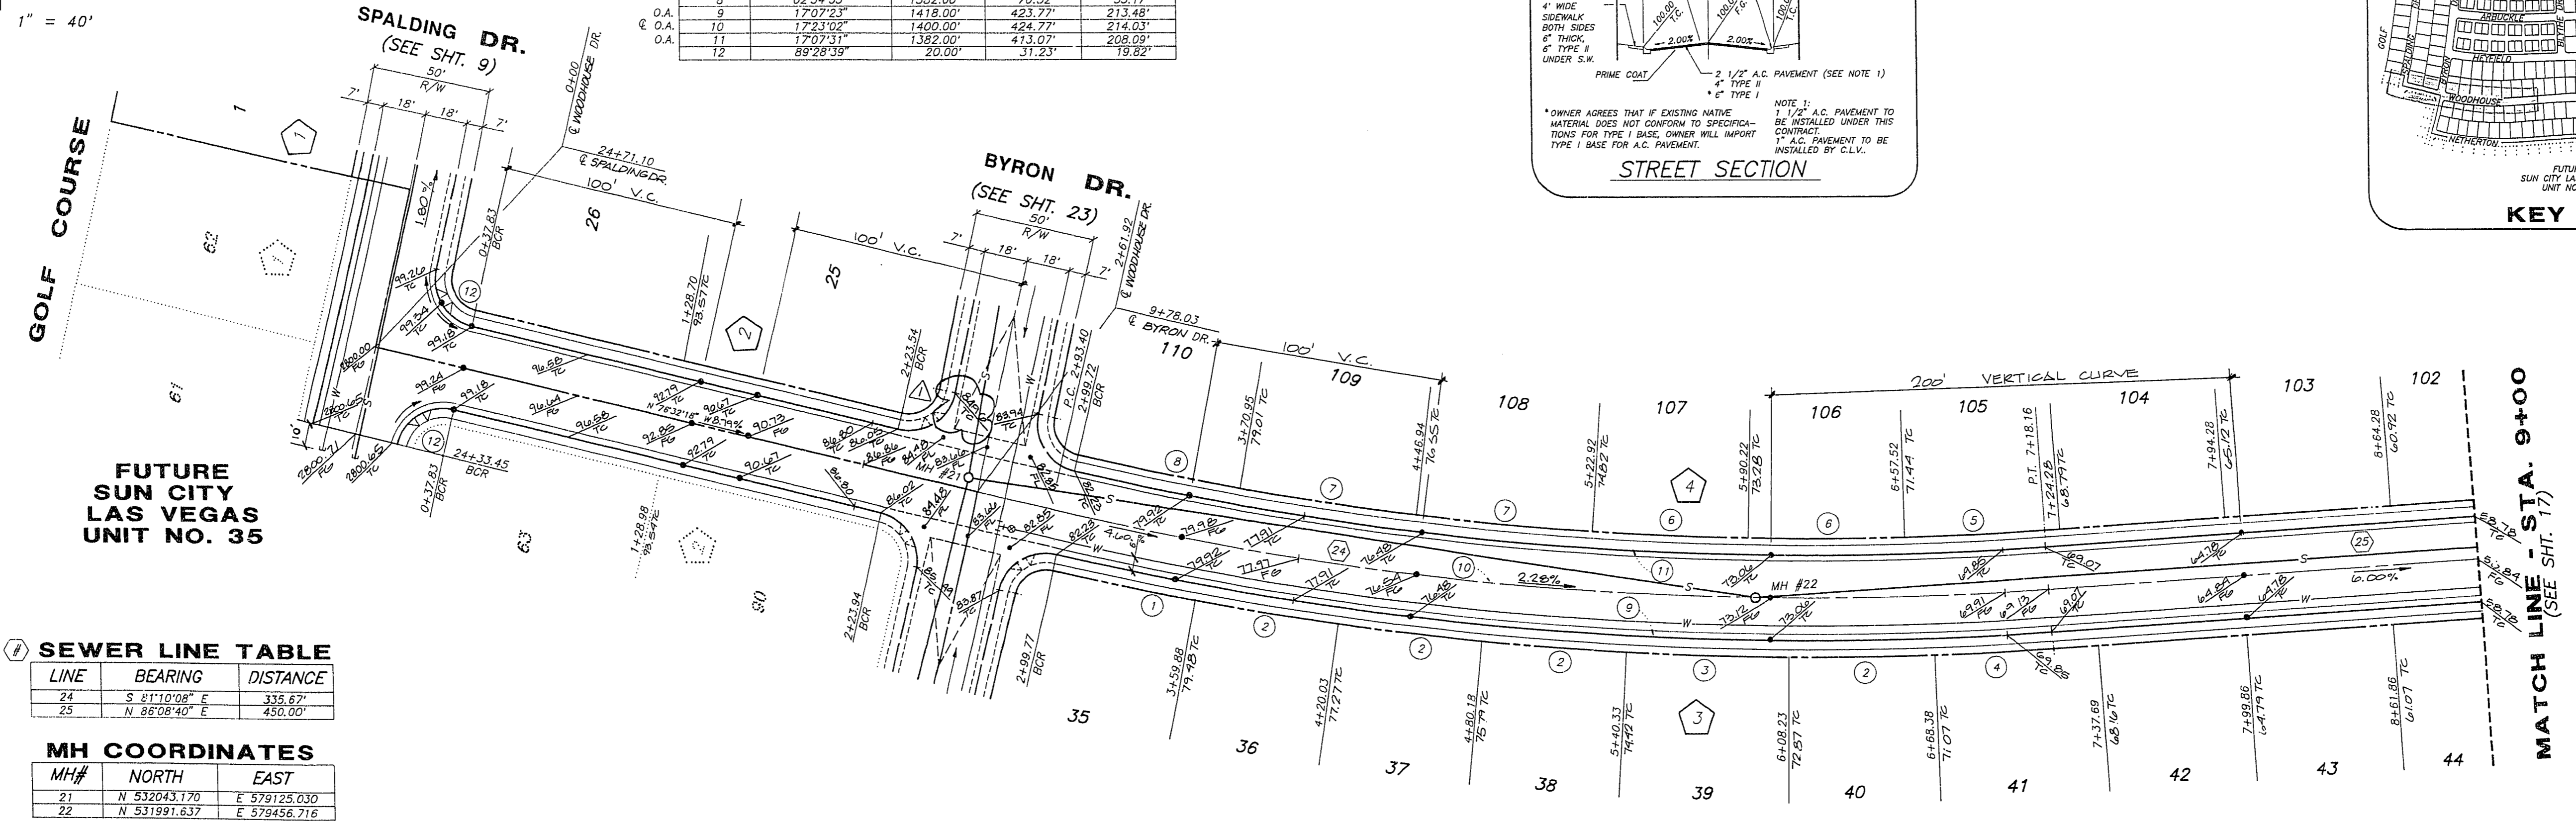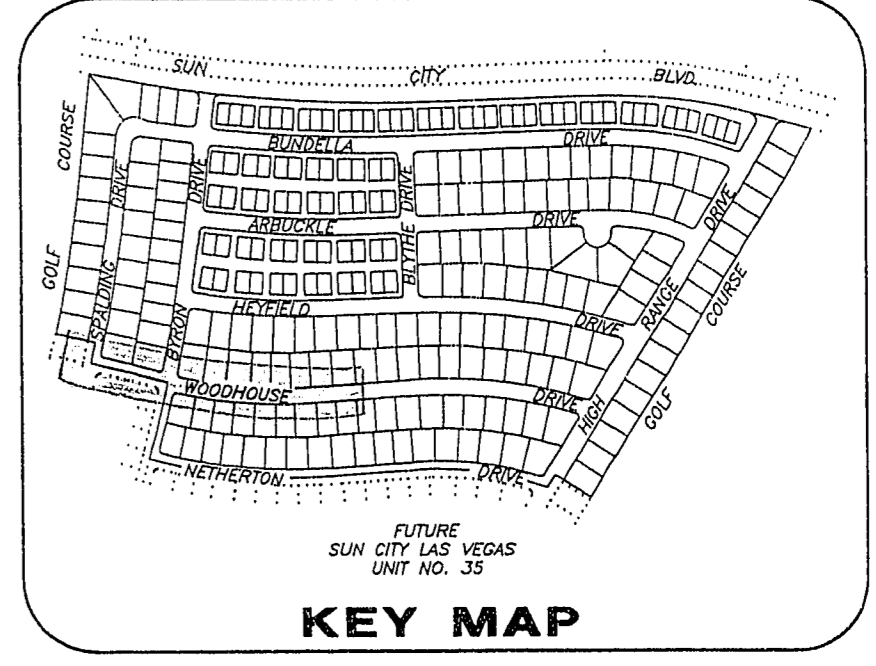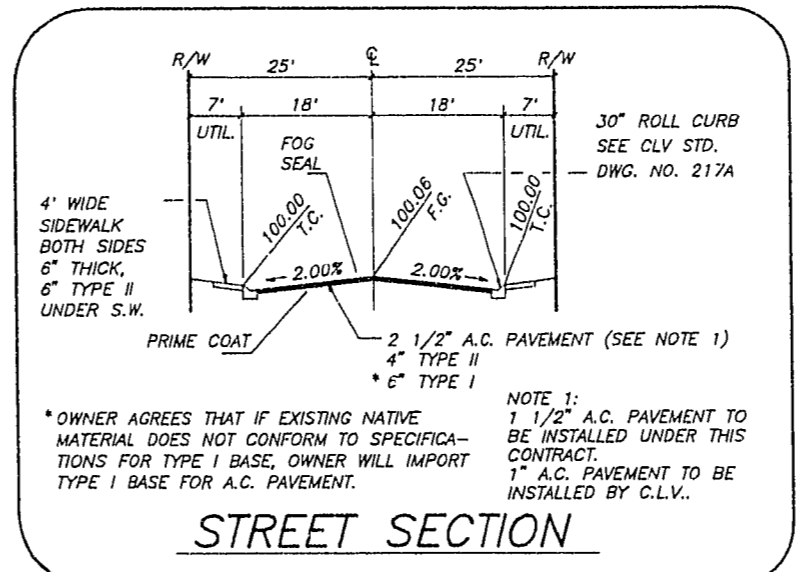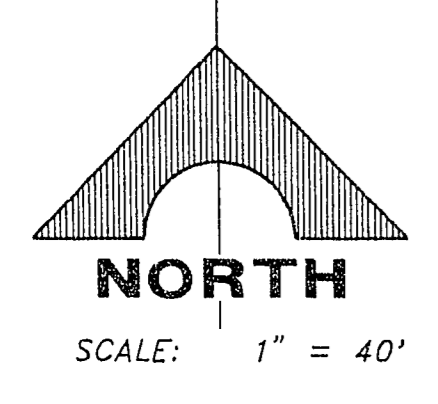

④ SEWER LINE TABLE

LINE	BEARING	DISTANCE
24	S 81°10'08" E	335.67'
25	N 88°08'40" E	450.00'

MH COORDINATES

MH#	NORTH	EAST
21	N 532043.170	E 579125.030
22	N 531991.637	E 579456.718

WOODHOUSE DRIVE

REV	DATE	DESCRIPTION	CLV	DATE
1	11/14/01	ISSUED FOR PERMITS	1	11/14/01
2	01/03/02	REVISED GRADE ELEVATIONS	1	01/03/02

RECOMMENDED: *Michael D. Ross*
MICHAEL D. ROSS P.E. NO. 6218

G.C. WALLACE, INC.
Engineering/Architecture
1555 SOUTH RAMBOW BLVD., LAS VEGAS, NEVADA 89102

DEL WEBB COMMUNITIES, INC.
SUN CITY LAS VEGAS UNIT NO. 34
WOODHOUSE DR.

SHEET
16
OF 32 SHEETS

10-2-01 1094-441-34