



PROFILE "E"  
SEE BELOW

PROFILE

SCALE: HORIZ. 1" = 40'  
VERT. 1" = 4'

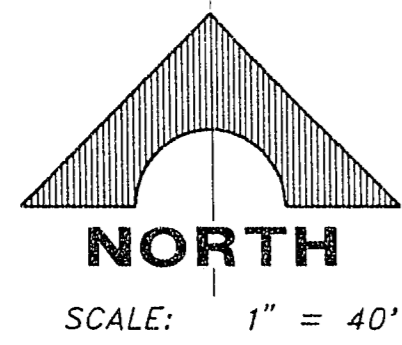

MATCH LINE - STA. 9+00  
(SEE SHT. 16)

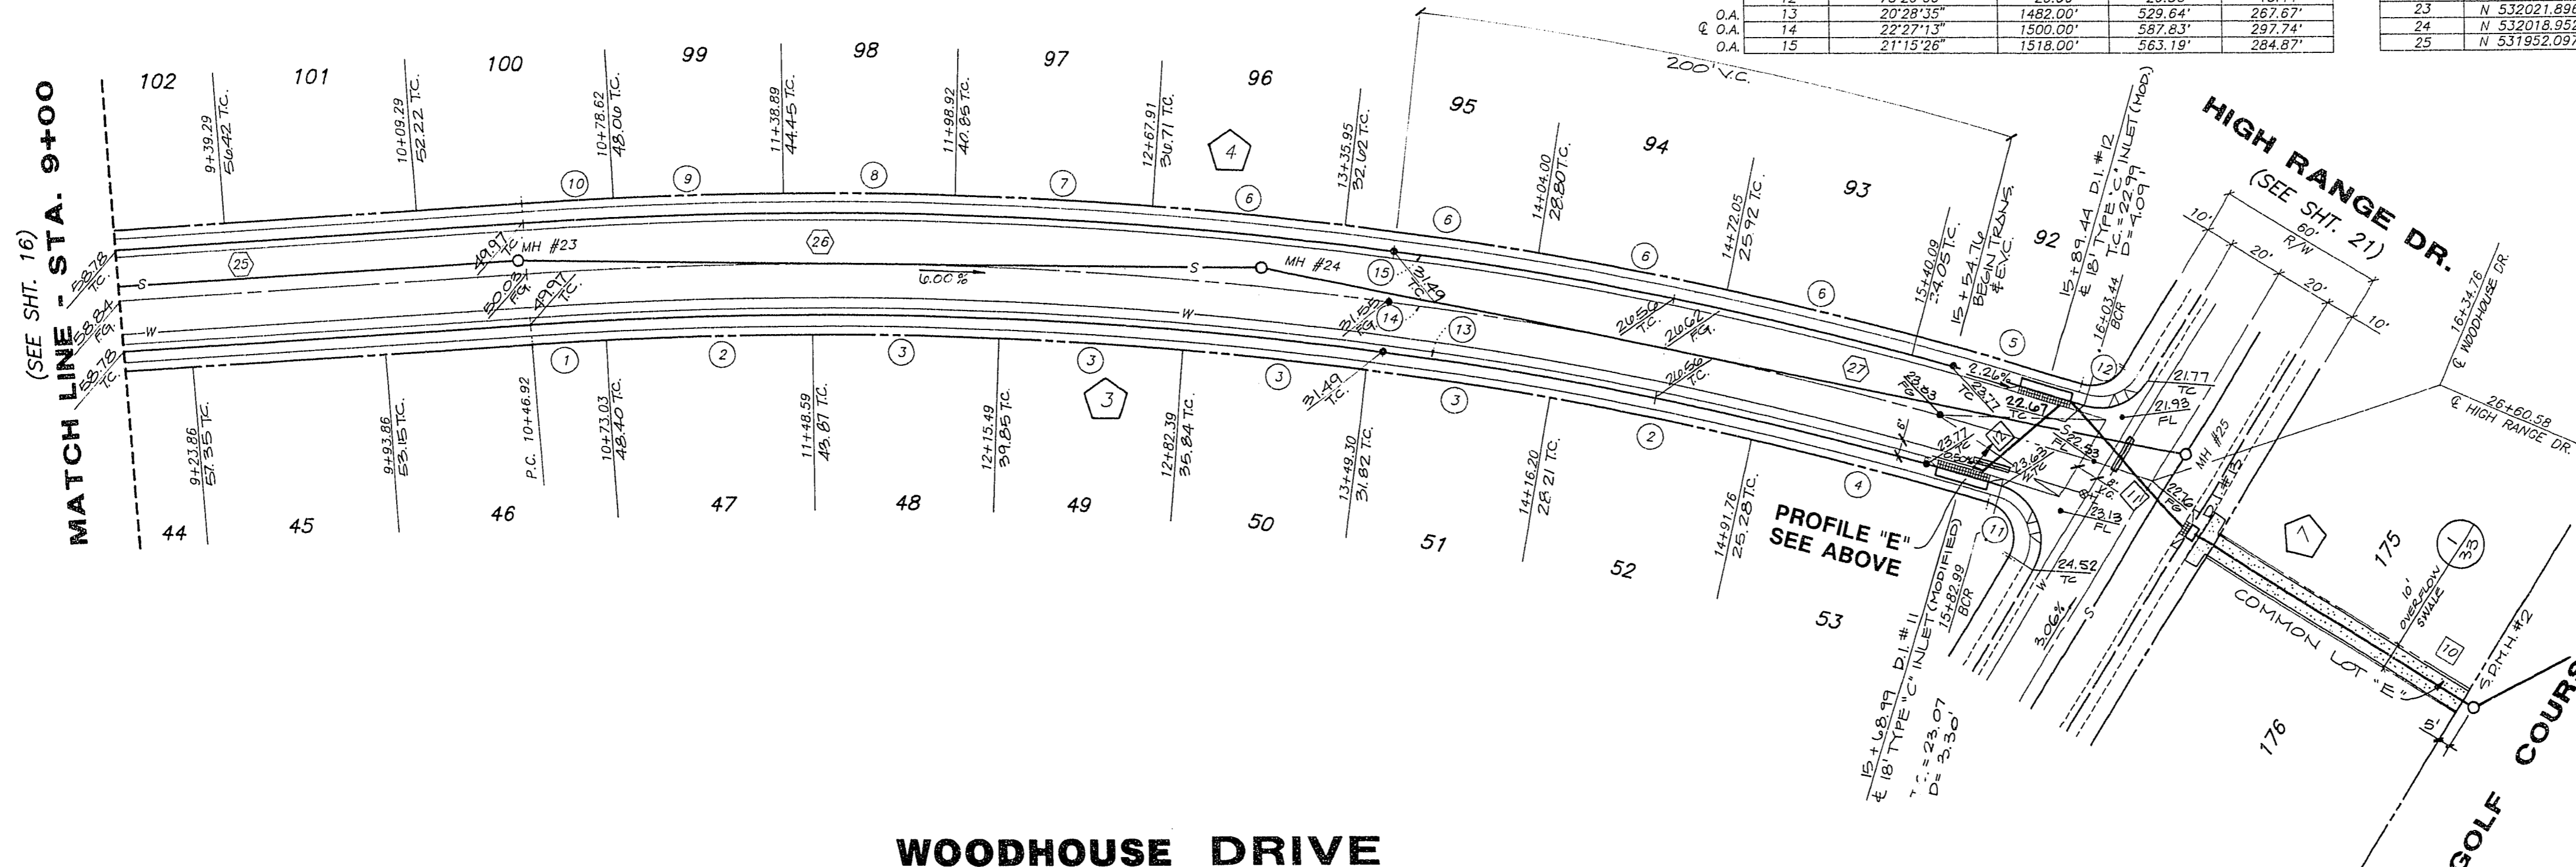

WOODHOUSE DRIVE

1 CURVE TABLE


CURVE	DELTA	RADIUS	LENGTH	TANGENT
1	00°59'50"	1482.00'	25.79'	12.90'
2	02°33'20"	1482.00'	74.85'	37.33'
3	03°28'05"	1482.00'	66.10'	33.06'
4	02°25'10"	1518.00'	84.10'	32.06'
5	02°35'57"	1518.00'	68.86'	34.44'
6	02°38'07"	1518.00'	69.82'	34.82'
7	02°17'34"	1518.00'	60.75'	30.38'
8	02°18'06"	1518.00'	61.00'	30.50'
9	01°12'38"	1518.00'	32.08'	16.04'
10	105°26'45"	20.00'	36.81'	26.28'
11	75°20'06"	20.00'	26.30'	15.44'
12	20°28'35"	1482.00'	529.64'	267.67'
13	22°27'13"	1500.00'	587.83'	297.74'
14	21°15'26"	1518.00'	563.19'	284.87'

2 SEWER LINE TABLE

LINE	BEARING	DISTANCE
25	S 86°08'40" W	450.00'
26	N 89°21'47" W	284.82'
27	S 78°31'55" E	338.26'


MH COORDINATES

MH#	NORTH	EAST
23	N 532021.896	E 579905.898
24	N 532018.952	E 580170.497
25	N 531952.097	E 580500.039

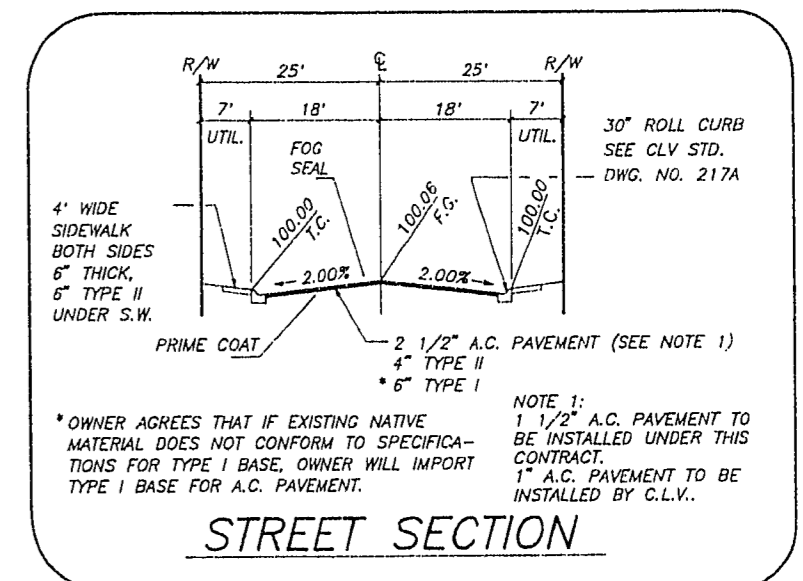

3 LINE BEARING DISTANCE

LINE	BEARING	DISTANCE
10	N 58°00'00" W	152.10'
11	N 41°31'02" W	59.11'
12	N 50°21'06" E	37.21'
19	N 62°00'00" E	230.00'

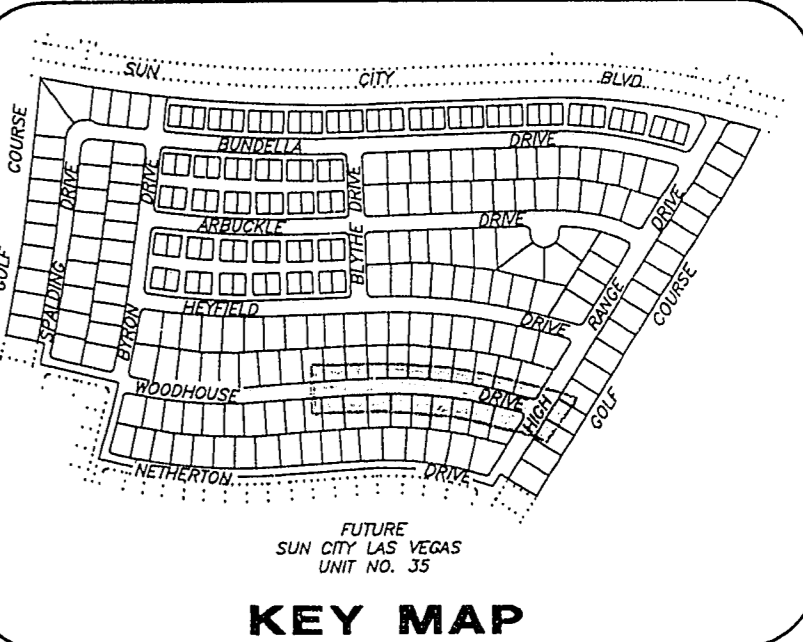

REV	DATE	DESCRIPTION

RECOMMENDED: MICHAEL D. ROSS, P.E. NO. DATE

G.C. WALLACE, INC. Engineering/Architecture

DEL WEBB COMMUNITIES, INC.  
SUN CITY LAS VEGAS UNIT NO. 34  
WOODHOUSE DR.

SHEET 17 OF 52 SHEETS

10-8-35 1074-4141-34