
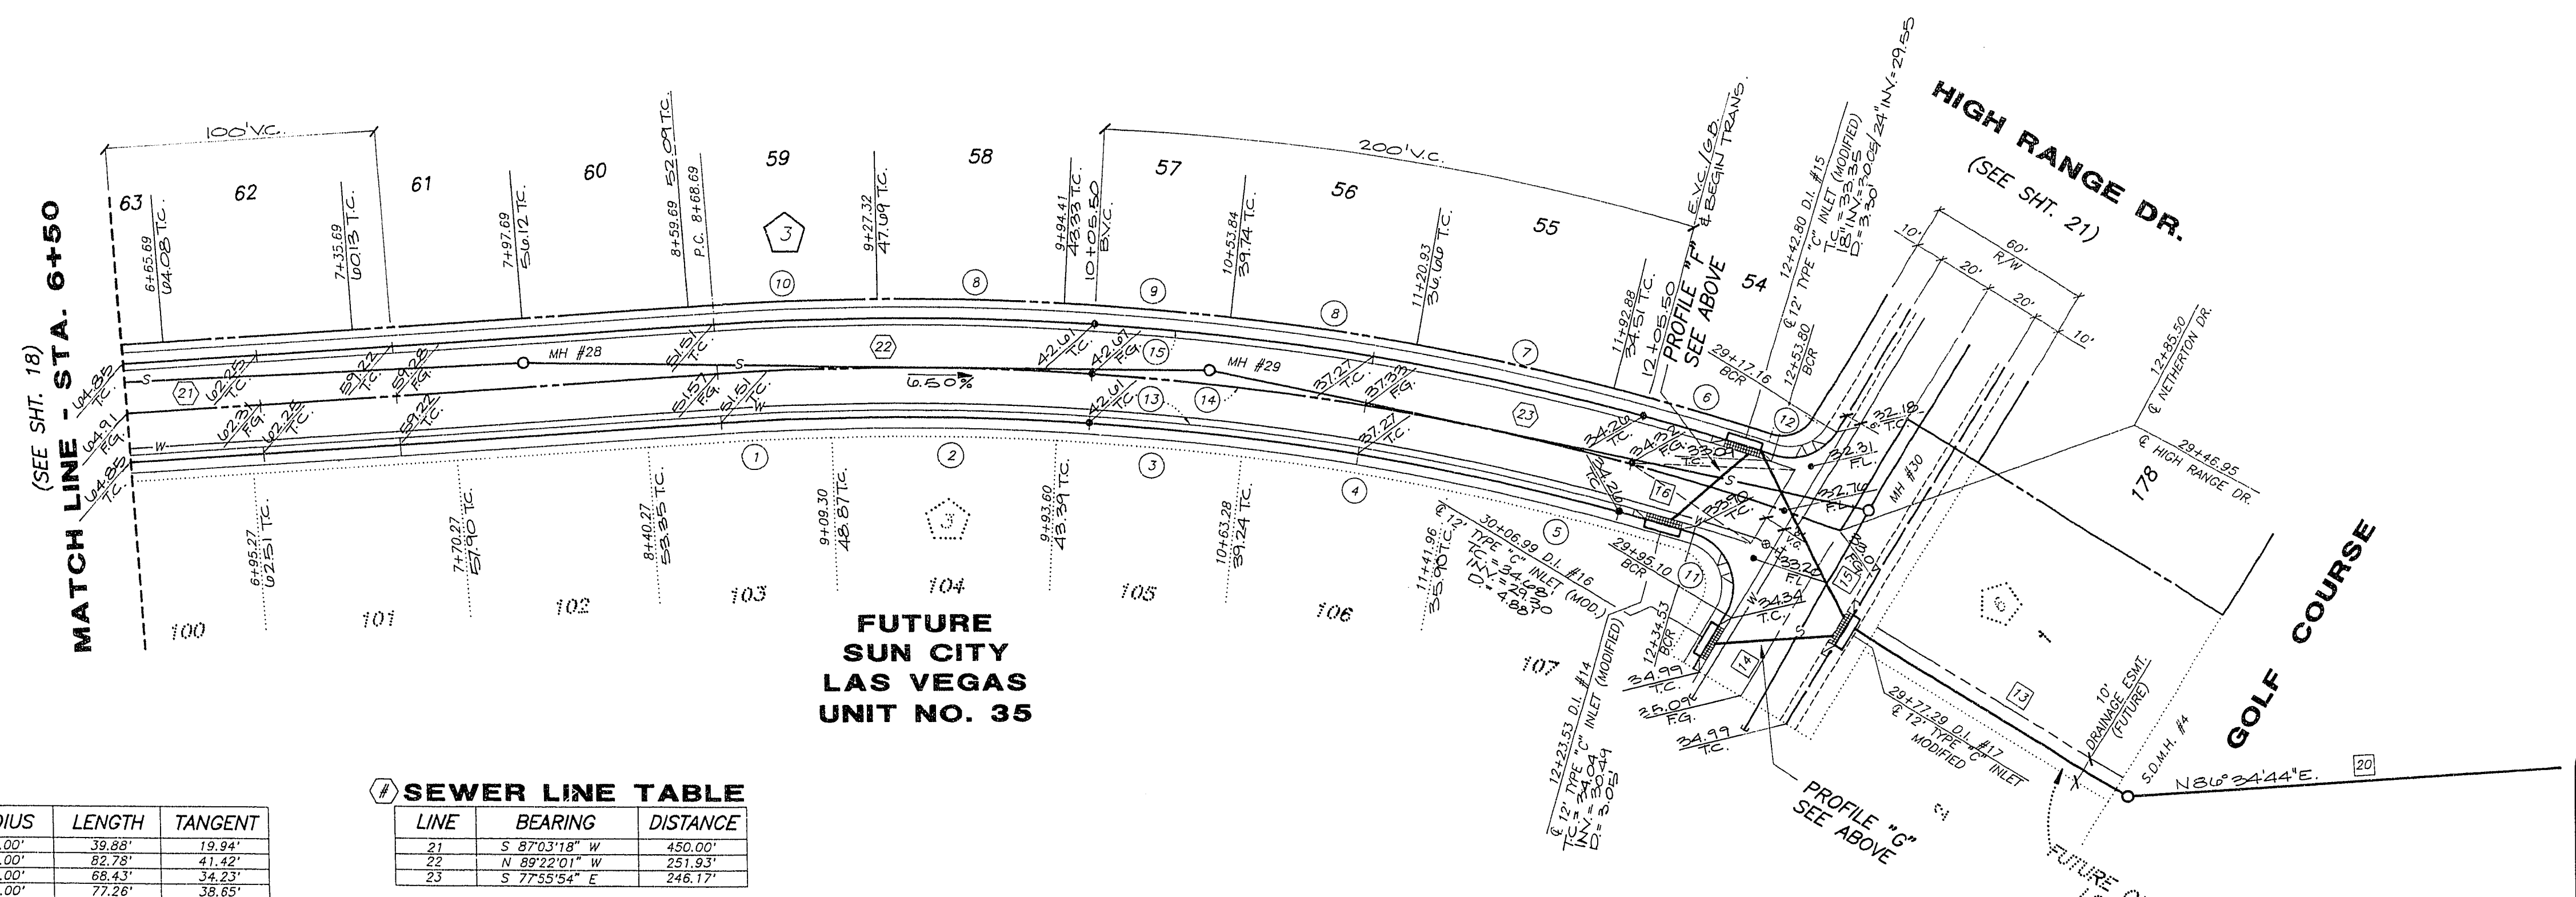


PROFILE "G"
SEE BELOW FOR LOCATION
NOT TO SCALE

PROFILE
SCALE: HORIZ. 1" = 40'
VERT. 1" = 4'

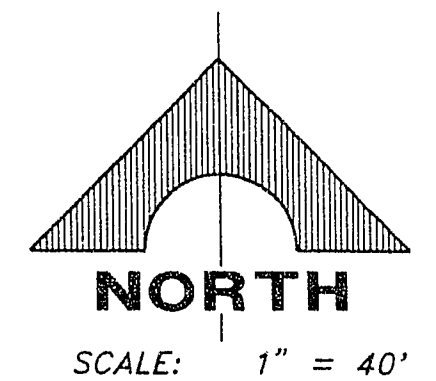

① CURVE TABLE

CURVE	DELTA	RADIUS	LENGTH	TANGENT
1	02°19'36"	982.00'	39.88'	19.94'
2	04°49'48"	982.00'	82.79'	41.42'
3	03°59'33"	982.00'	68.43'	34.23'
4	04°30'28"	982.00'	77.26'	38.65'
5	05°18'15"	982.00'	90.91'	45.49'
6	03°29'24"	1018.00'	82.01'	31.01'
7	04°07'21"	1018.00'	73.25'	36.64'
8	03°50'39"	1018.00'	68.30'	34.16'
9	03°24'18"	1018.00'	60.30'	30.26'
10	03°21'33"	1018.00'	59.68'	29.85'
11	10°41'34"	20.00'	36.41'	25.74'
12	78°09'34"	20.00'	26.58'	15.67'
13	29°57'46"	982.00'	359.26'	181.86'
14	23°52'54"	1000.00'	416.81'	211.48'
15	22°03'54"	1018.00'	392.04'	198.48'

② SEWER LINE TABLE



LINE	BEARING	DISTANCE
21	S 87°03'18" W	450.00'
22	N 89°22'01" W	251.93'
23	S 77°55'54" E	246.17'

MH COORDINATES

MH#	NORTH	EAST
28	N 531761.663	E 579884.316
29	N 531758.899	E 580108.428
30	N 531702.431	E 580547.155

③ SD LINE TABLE

LINE	BEARING	DISTANCE
14	N 86°02'50" E	43.25'
15	S 26°25'21" E	67.64'
16	N 49°23'27" E	36.88'
20	N 88°34'44" E	215.00'
13	N 58°25'18" W	120.00'

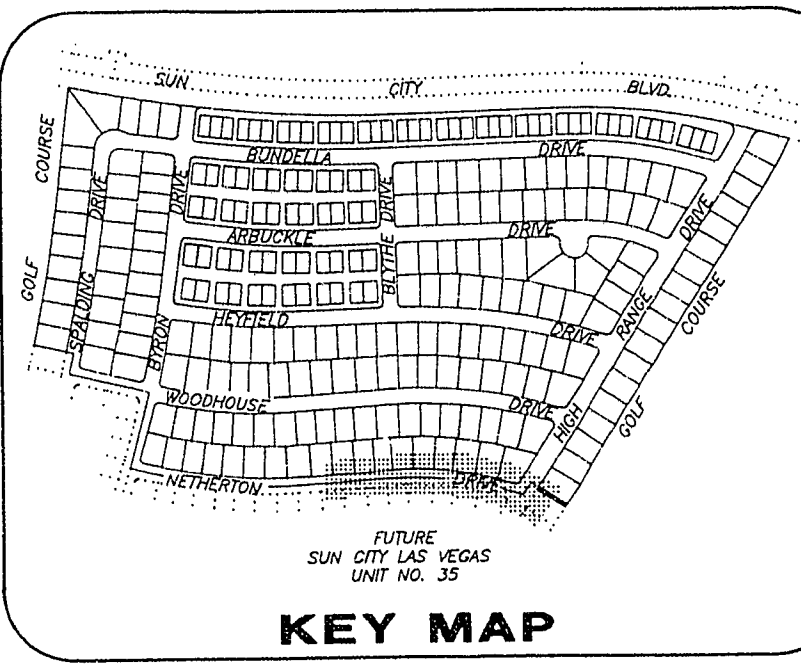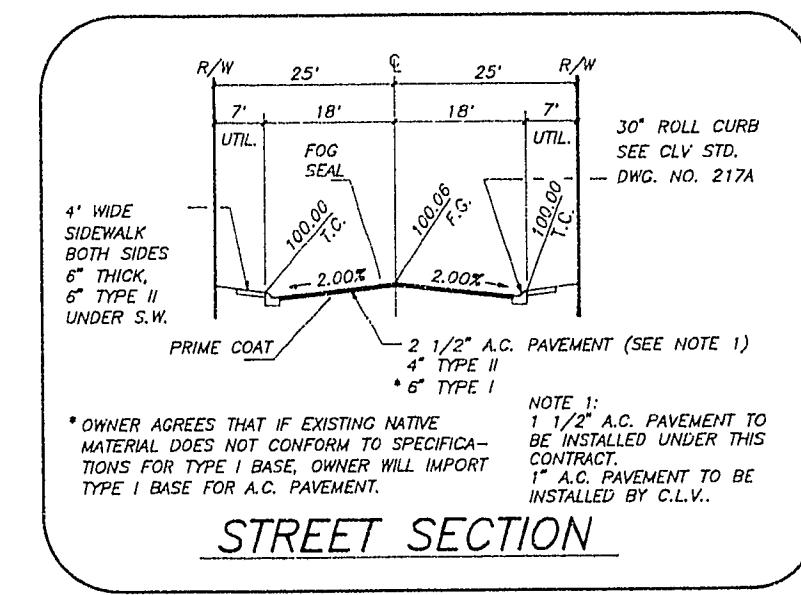

RECOMMENDED

 MICHAEL D. ROSS
 P.E. NO. DATE
 6218 / present
 G.C. WALLACE, INC.
 Engineering/Architecture
 1655 SOUTH RAINBOW BLVD., LAS VEGAS, NEVADA 89102
 DEL WEBB COMMUNITIES, INC.
 SUN CITY LAS VEGAS UNIT NO. 34
 NETHERTON DR.
 SHEET
19
 OF 32 SHEETS

JOB NO. 701.154 PLOTTED: 03/19/92 09:52 am DRAWING: D34-19A

10-8-57 107Y-4141-34