


① CURVE TABLE

CURVE	DELTA	RADIUS	LENGTH	TANGENT
1	00°58'39"	2220.00'	37.87'	18.94'
2	01°47'02"	2220.00'	69.12'	34.56'
3	01°48'04"	2220.00'	69.79'	34.89'
4	00°19'31"	2200.00'	12.43'	6.24'
5	05°43'08"	2200.00'	219.59'	109.89'
6	02°32'32"	2180.00'	109.41'	54.72'
7	06°02'39"	2200.00'	235.08'	116.15'
8	04°36'04"	2220.00'	178.28'	89.19'

PROFILE
SCALE: HORIZ. 1" = 40'
VERT. 1" = 4'

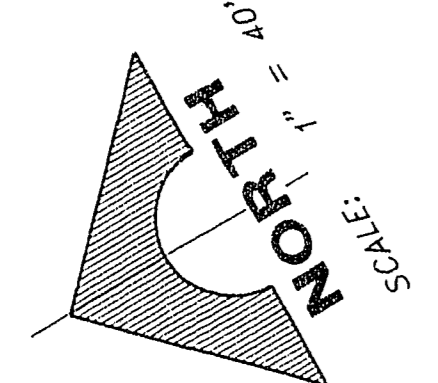

EXISTING SUN CITY LAS VEGAS UNIT NO. 32

② SD LINE TABLE




LINE	BEARING	DISTANCE
1	S 30°49'39" W	1.33.24'

③ MH COORDINATES

MH#	NORTH	EAST
8	N 53°27'30.351"	E 580891.331
9	N 53°24'48.206"	E 580830.039

④ SEWER LINE TABLE

LINE	BEARING	DISTANCE
10	S 30°49'39" W	126.07'
11	S 11°03'59" W	282.34'
12	S 32°00'00" W	354.08'

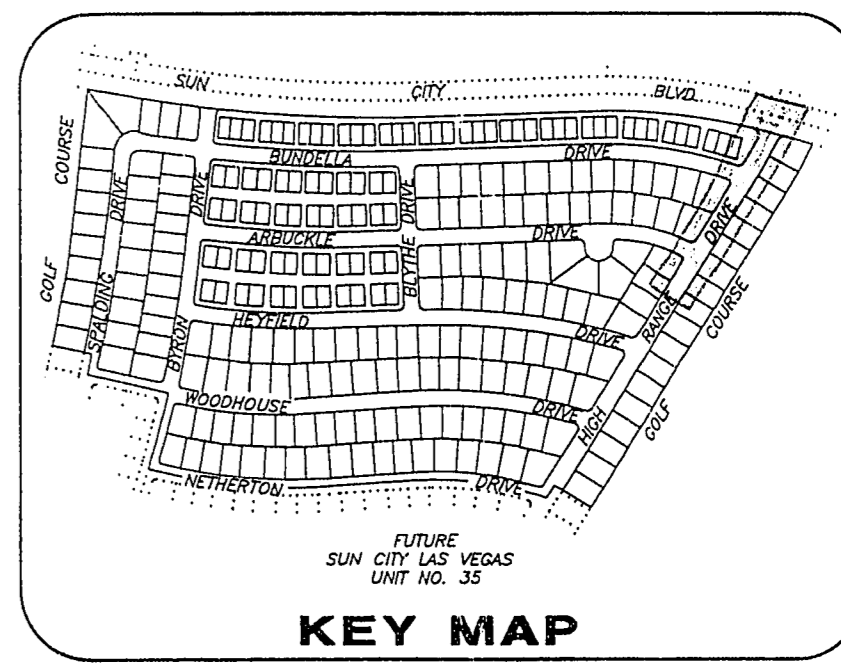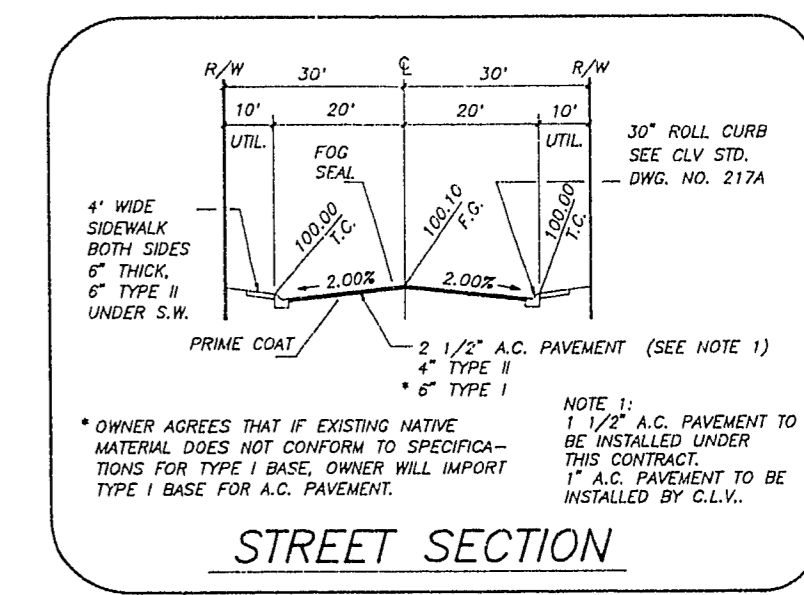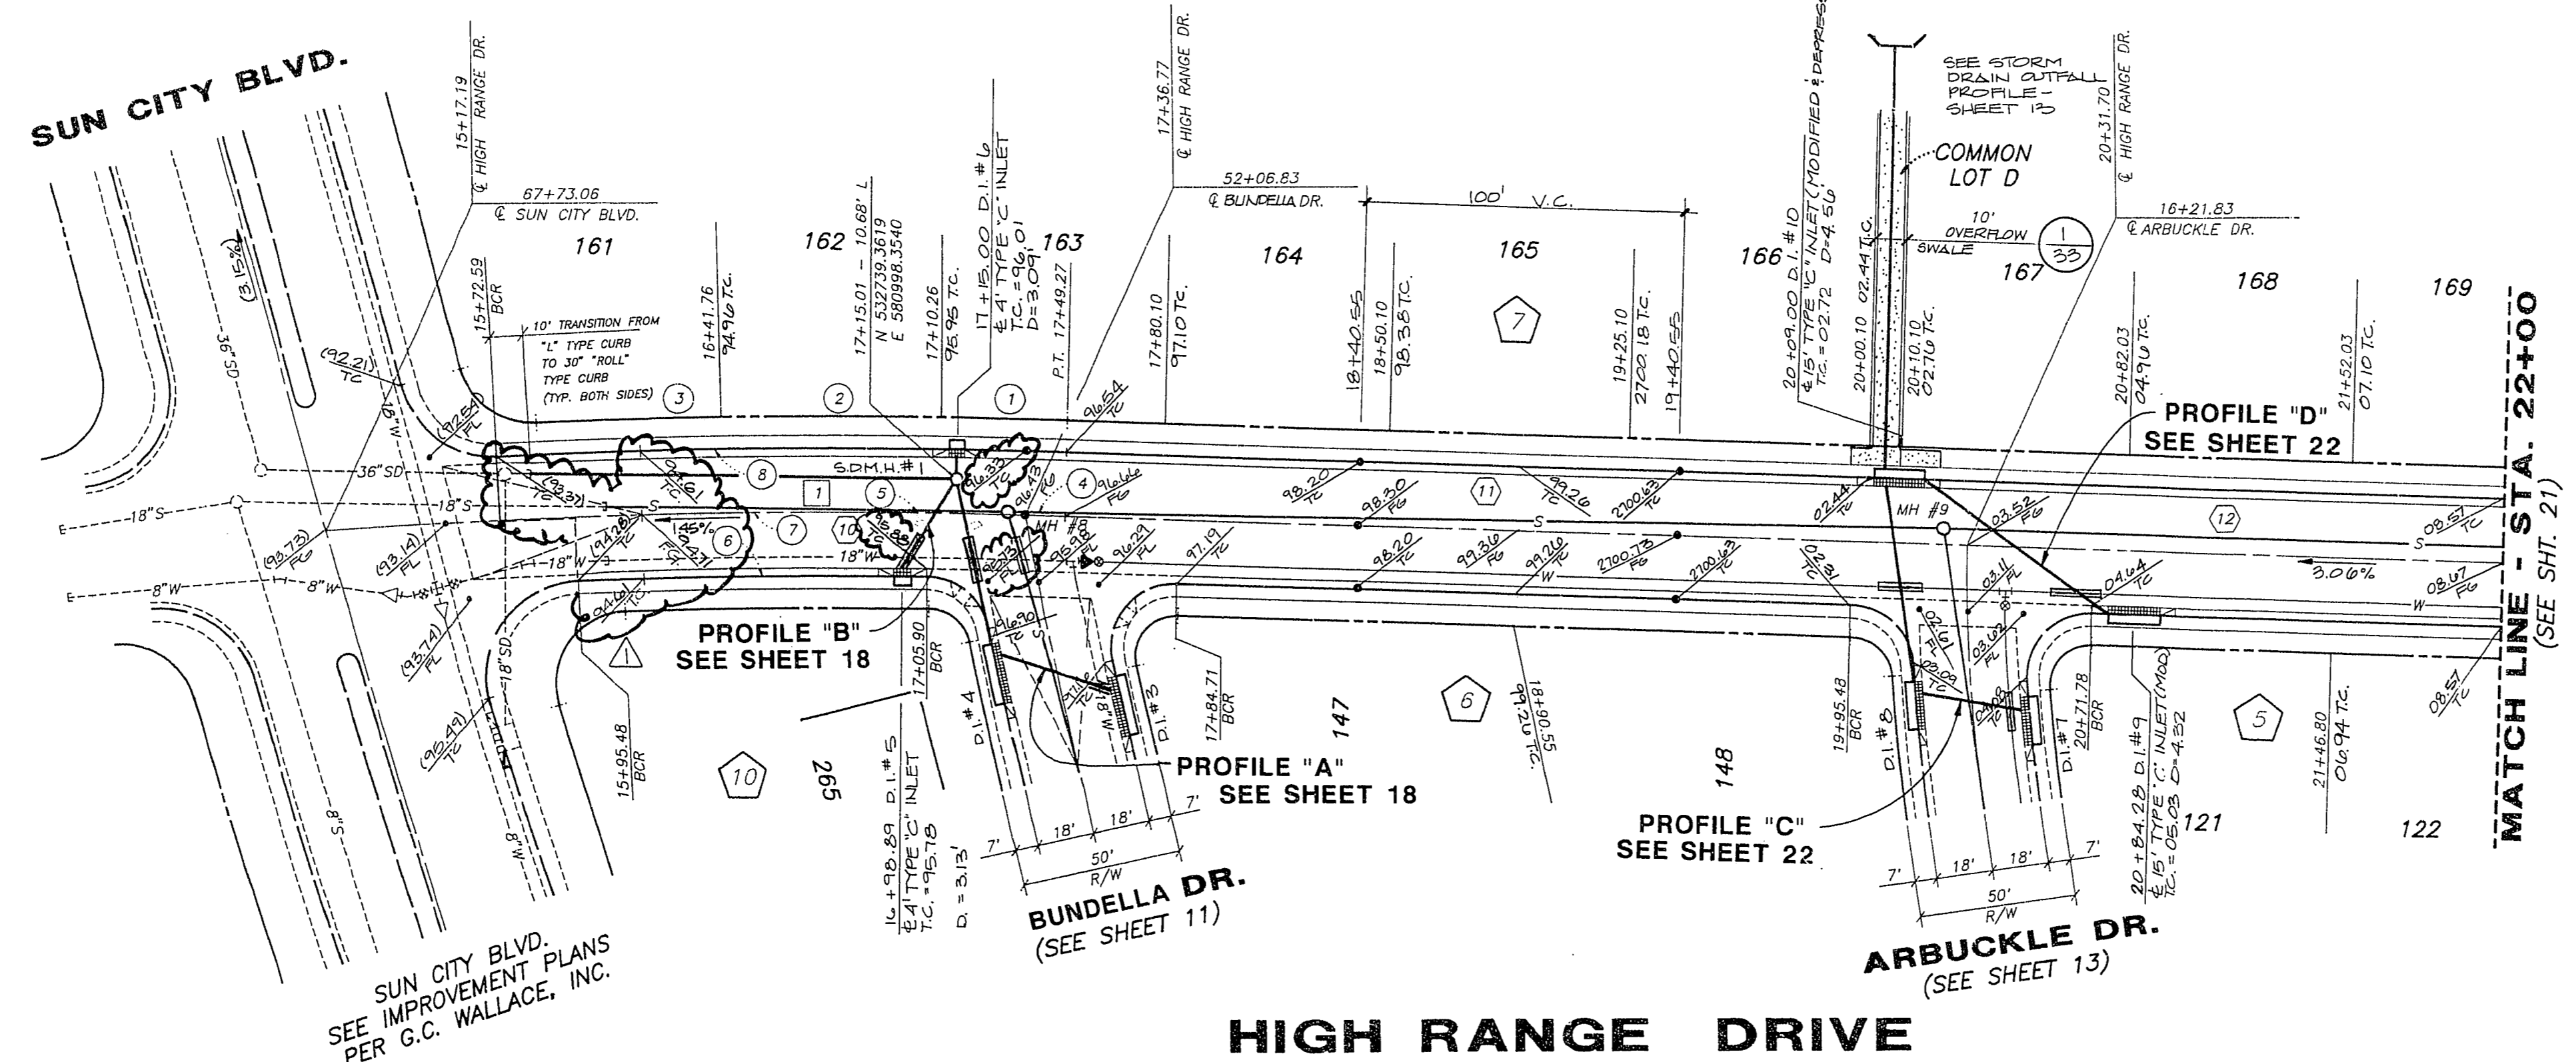

REV.	DATE	DESCRIPTION	C.L.V.	DATE
1	11/17/91	ISSUED FOR PERMITS		
2	11/17/91	REVISED PER COMMENTS		

RECOMMENDED
Michael D. Ross
MICHAEL D. ROSS
P.E. NO. 10000
1555 SOUTH HARBOR BLVD., LAS VEGAS, NEVADA 89102
G.C. WALLACE, INC.
Engineering/Architecture

10-8-58 1071-4141-34