


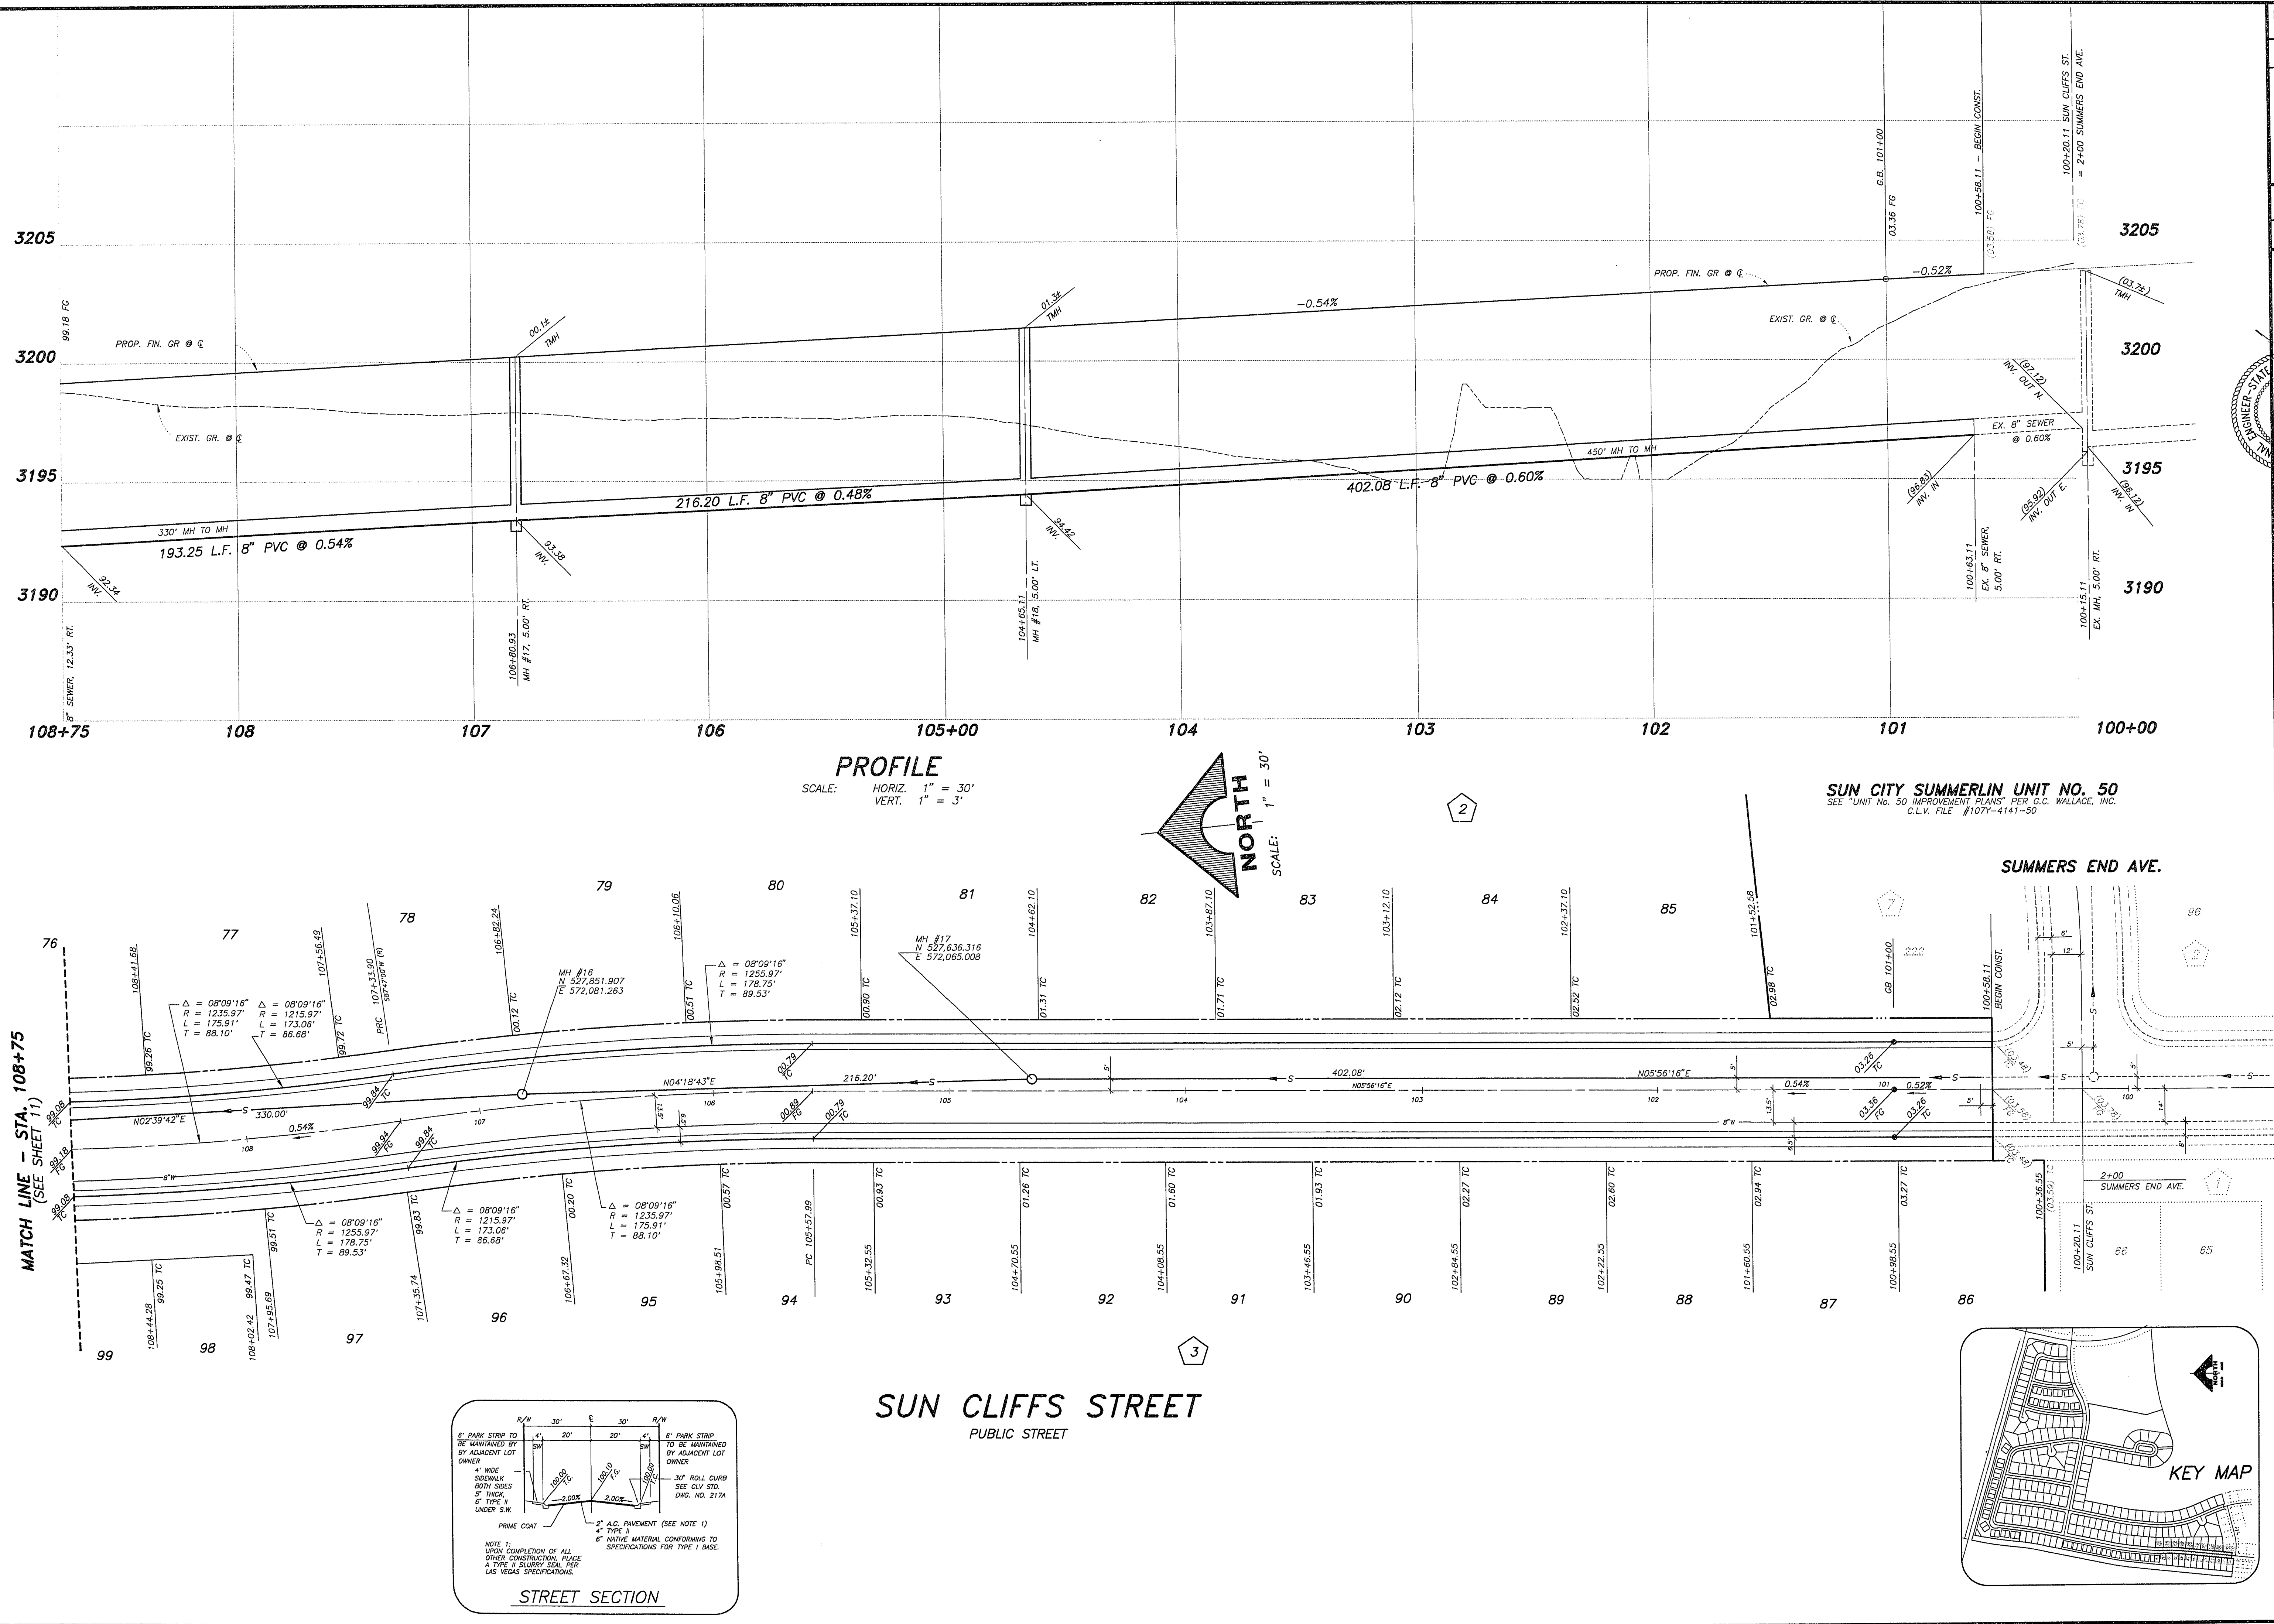

REV	DATE	DESCRIPTION	C.L.V.	DATE

ENGINEER	DATE	10/11/97
DESIGNER	DATE	10/11/97
CHECKER	DATE	10/11/97
IN CHARGE	DATE	10/11/97

RECOMMENDED	DATE	10/11/97
APPROVED	DATE	10/11/97

DEL WEBB COMMUNITIES, INC.	UNIT NO. 51
SUN CITY SUMMERLIN - UNIT NO. 51	SUN CLIFFS STREET

SHEET	10
OF 37 SHEETS	

G.C. WALLACE, INC.
Engineering/Architecture
1555 SOUTH RAINBOW BLVD./LAS VEGAS, NEVADA 89102

