

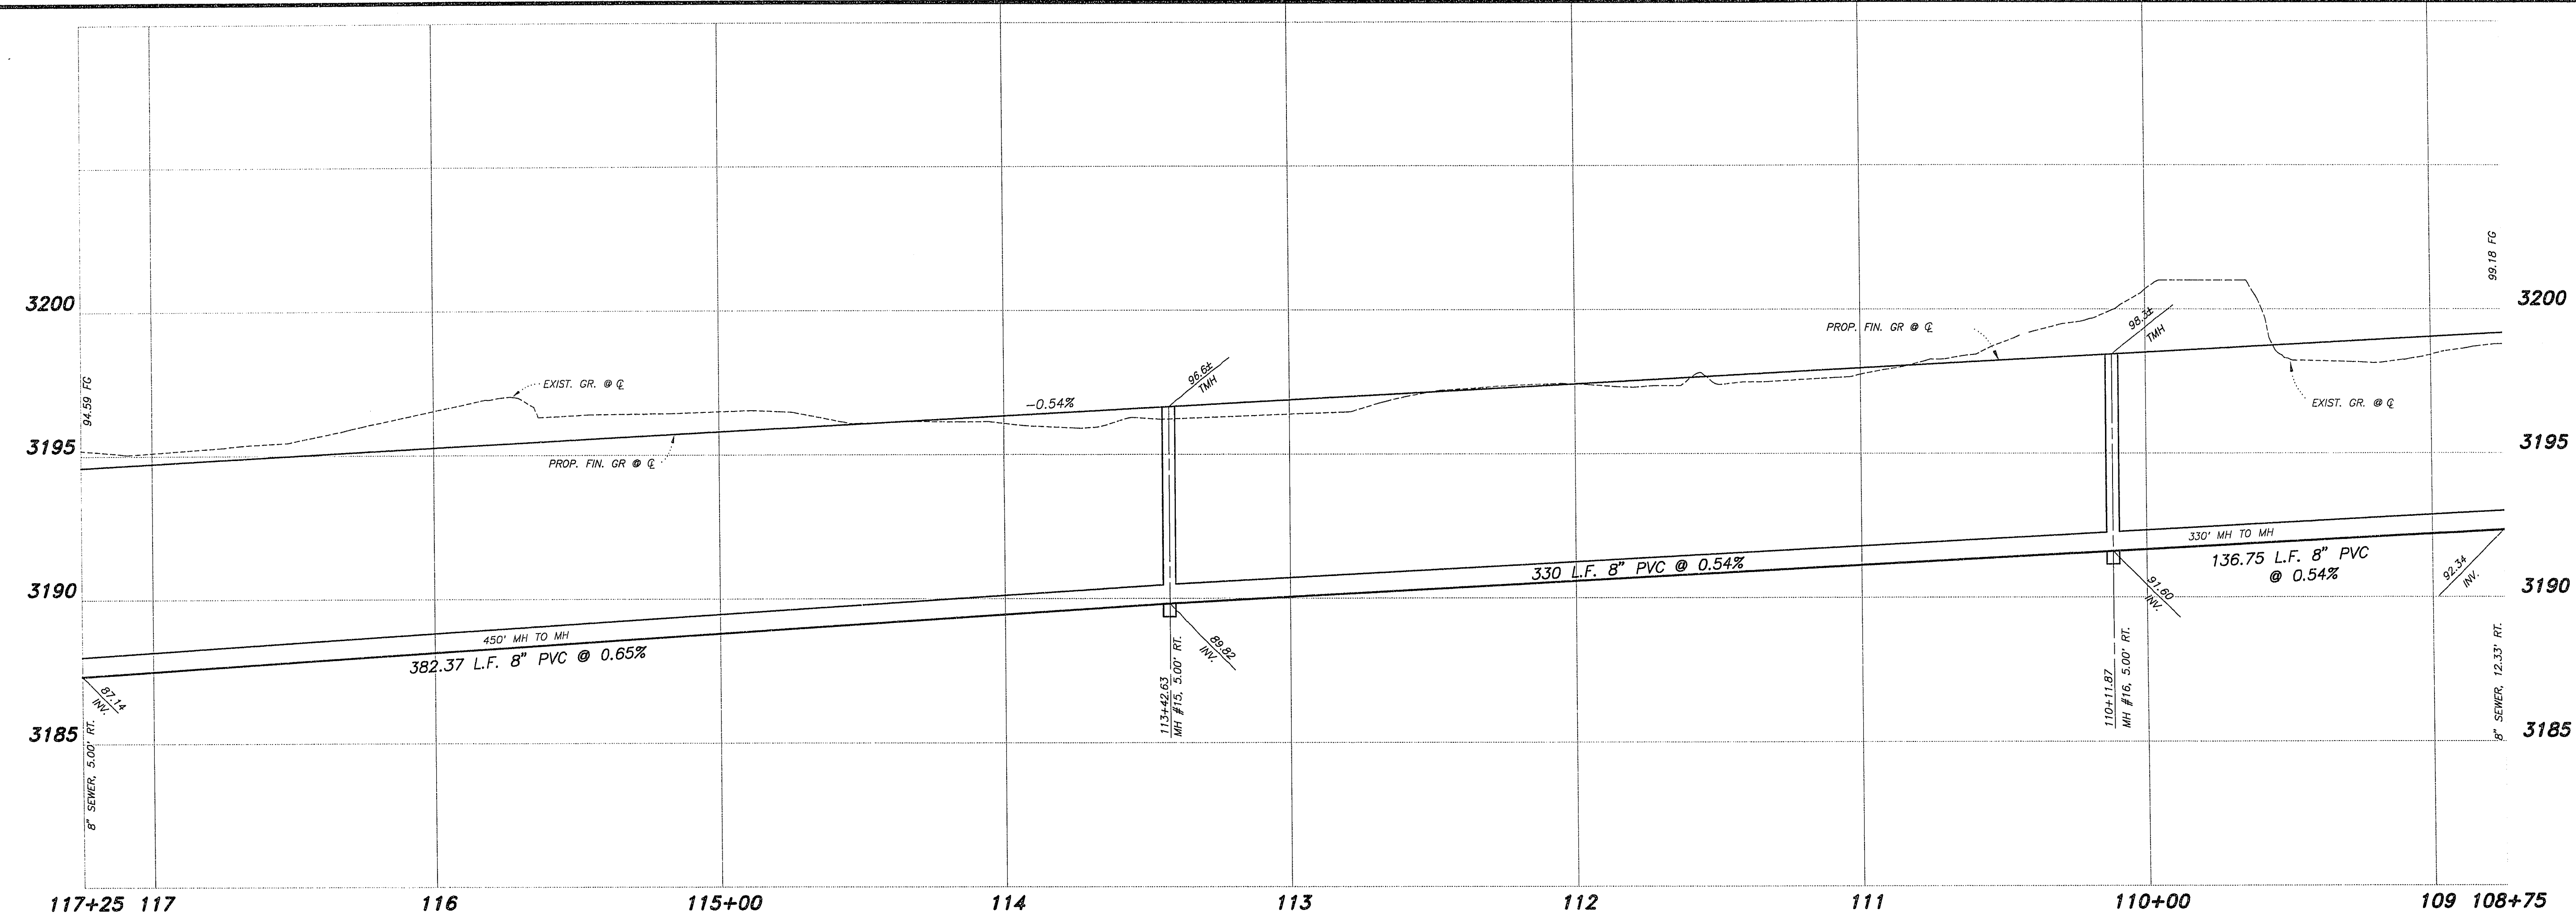





MATCH LINE - STA. 117+25
(SEE SHEET 12)

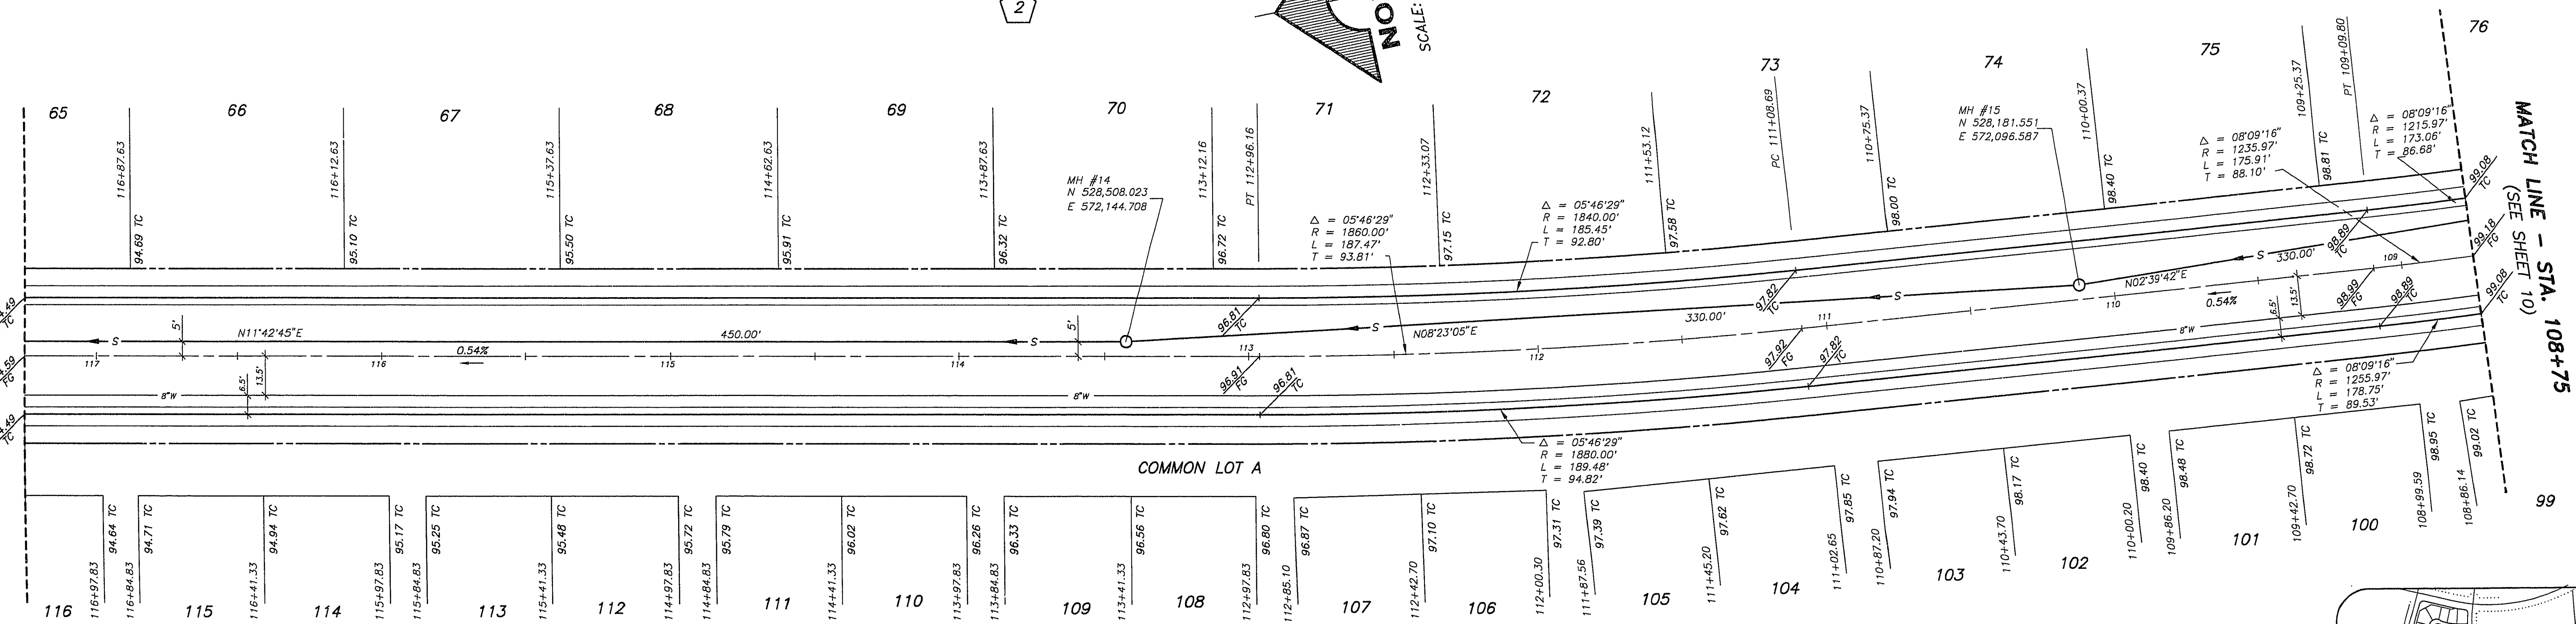

PROFILE
SCALE: HORIZ. 1" = 30'
VERT. 1" = 3'

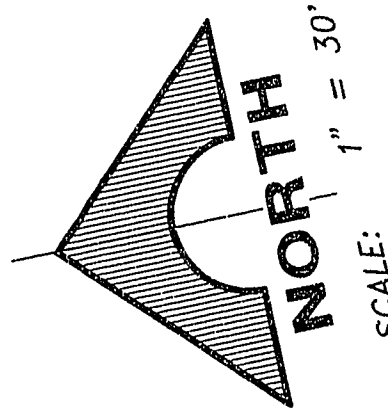

SUN CLIFFS STREET
PUBLIC STREET

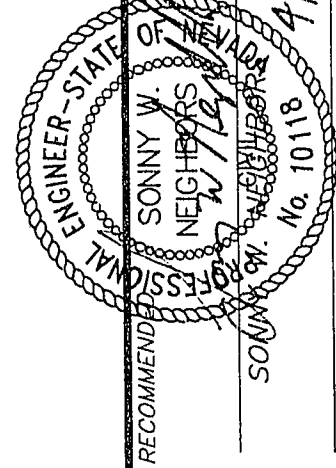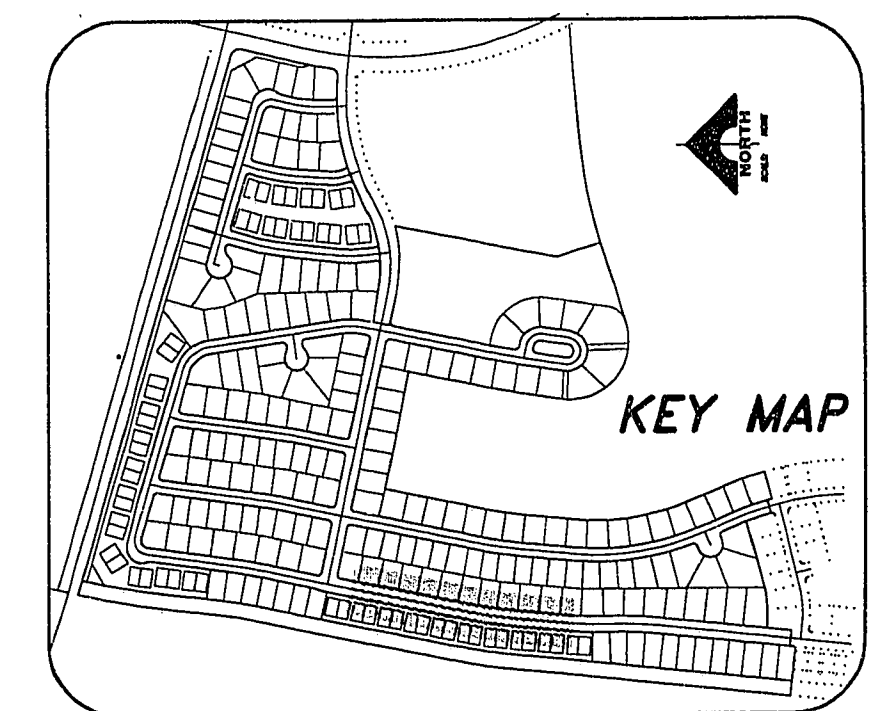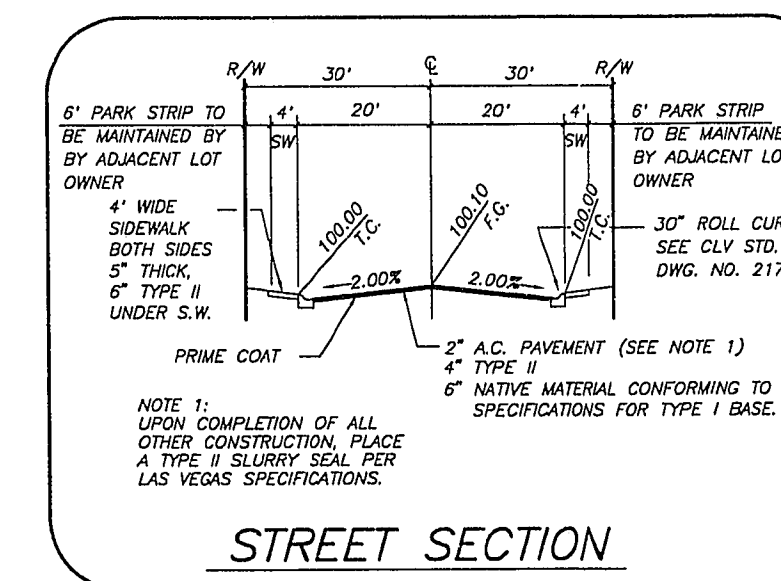

G.C. WALLACE, INC.
Engineering/Architecture

DEL WEBB COMMUNITIES, INC.
SUN CITY SUMMERLIN - UNIT NO. 51
SUN CLIFFS STREET