

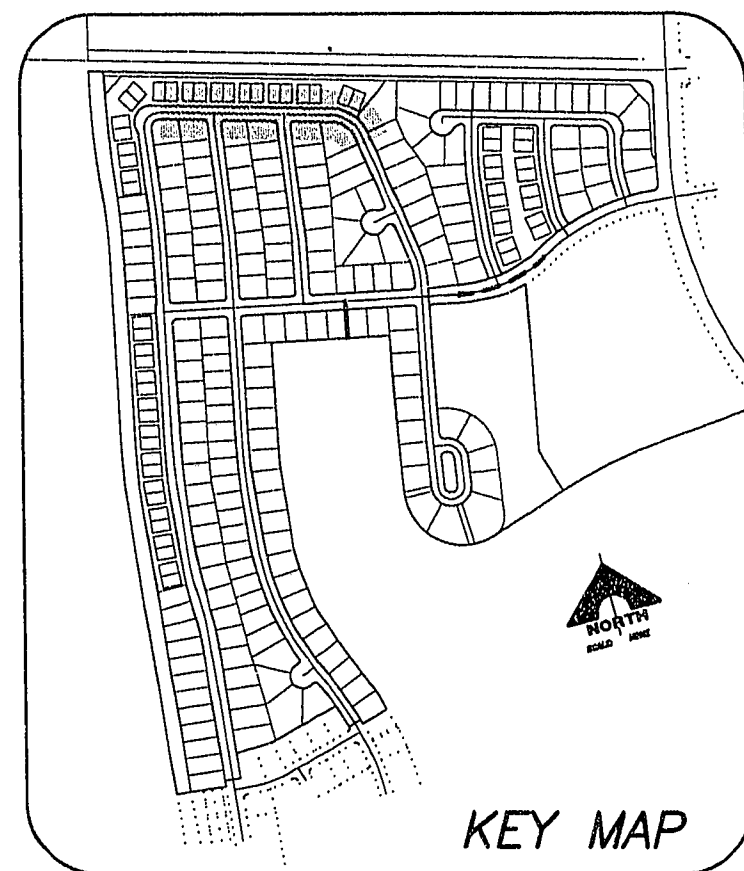
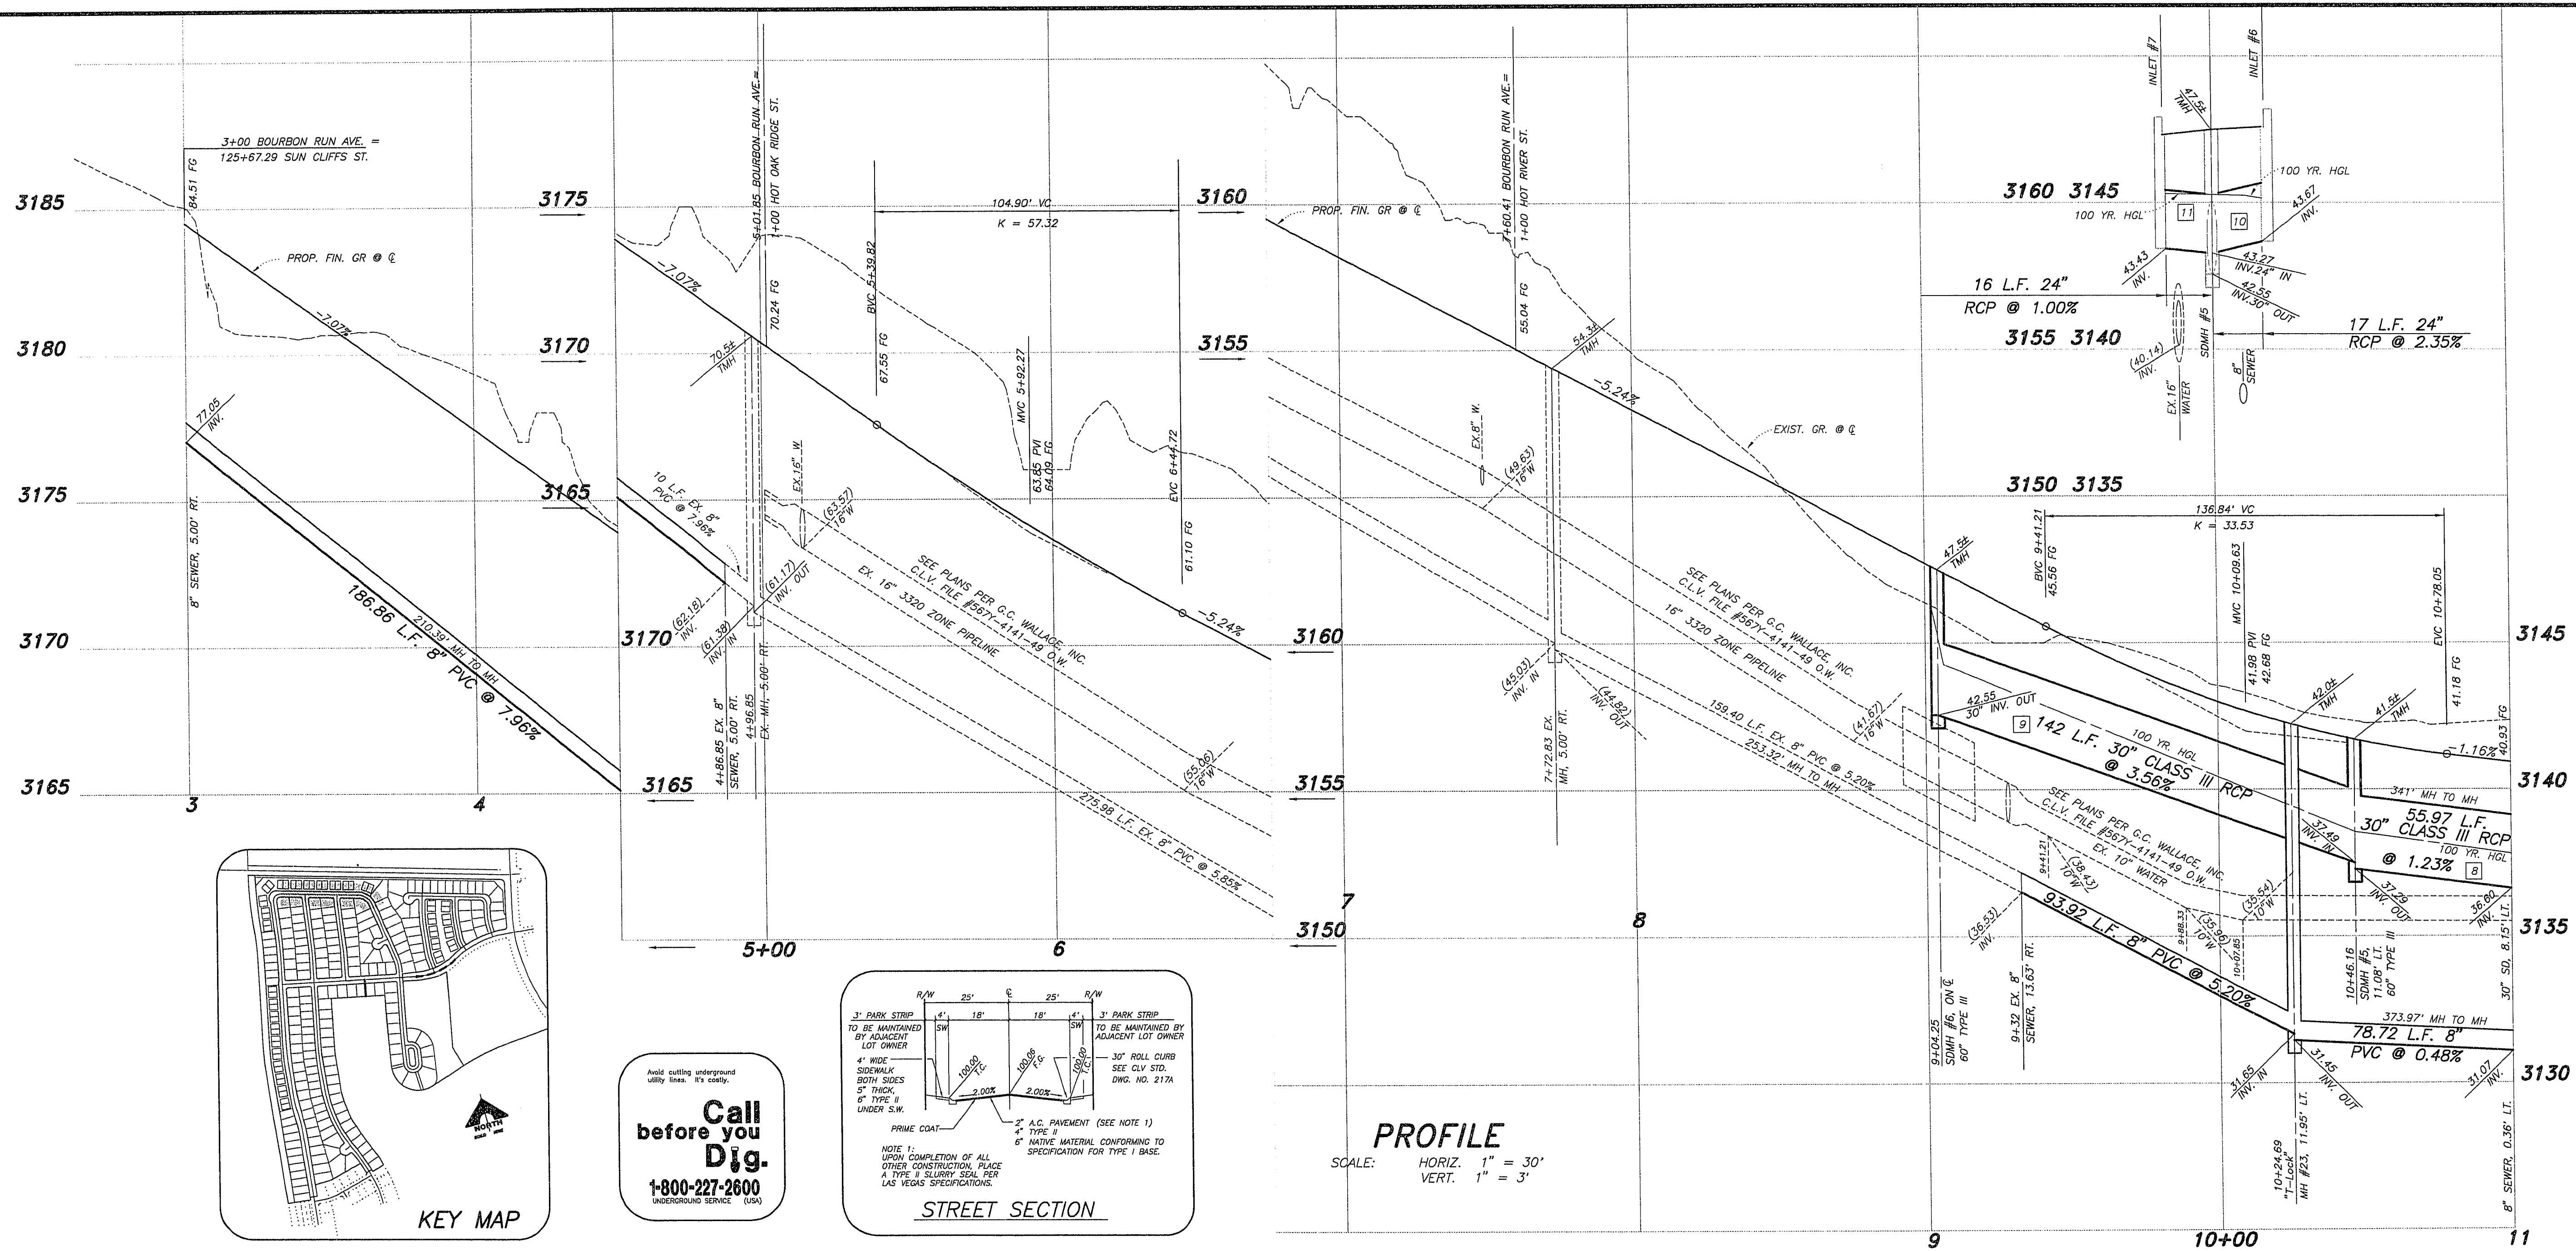


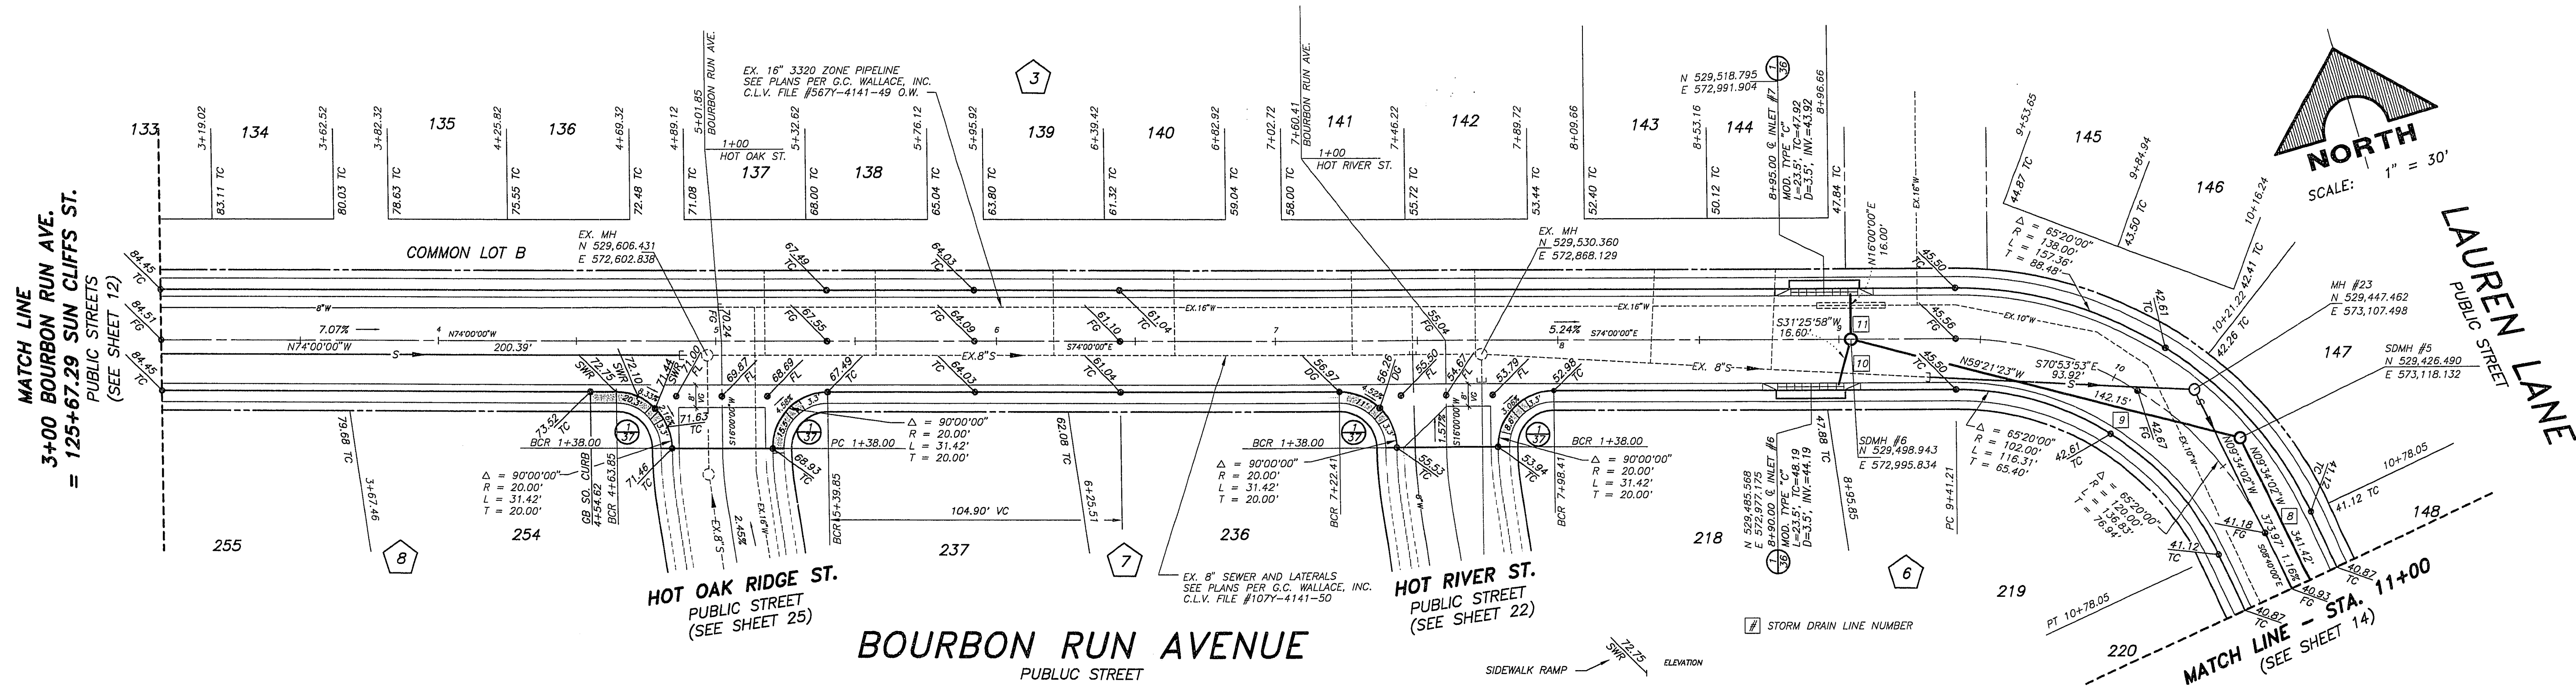

Call before you Dig.
1-800-227-2600
UNDERGROUND SERVICE (USA)

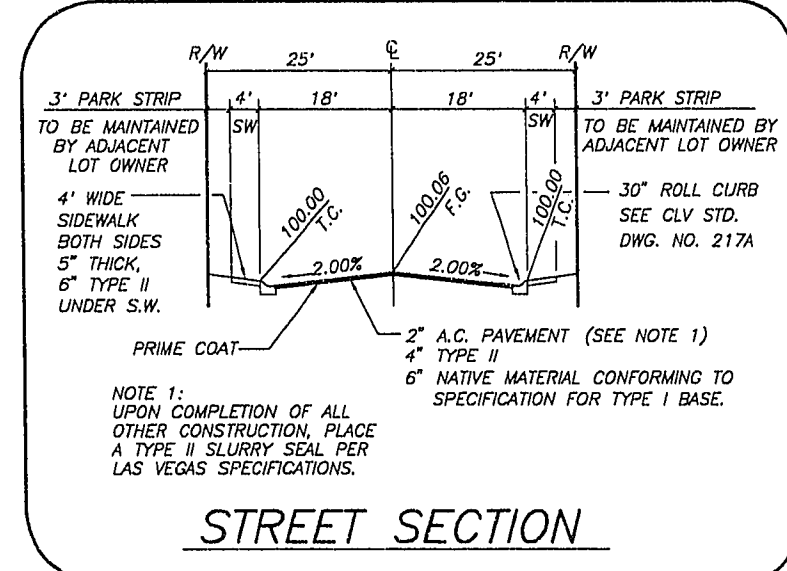

REVISION	DATE	DESCRIPTION	BY	DATE
1	10/11/97	ISSUED FOR PERMIT	SONNY W. WALLACE	10/11/97
2	11/11/97	REVISIONS	SONNY W. WALLACE	11/11/97

ENGINEER'S SEAL
SONNY W. WALLACE
Professional Engineer
No. 10118
State of Nevada
4/1/97

G.C. WALLACE, INC.
Engineering/Architecture
1555 SOUTH RAINBOW BLVD./LAS VEGAS, NEVADA 89102

DEL WEBB COMMUNITIES, INC.
SUN CITY SUMMERLIN - UNIT NO. 51
BOURBON RUN AVENUE & LAUREN LANE

SHEET 13
OF 37 SHEETS