




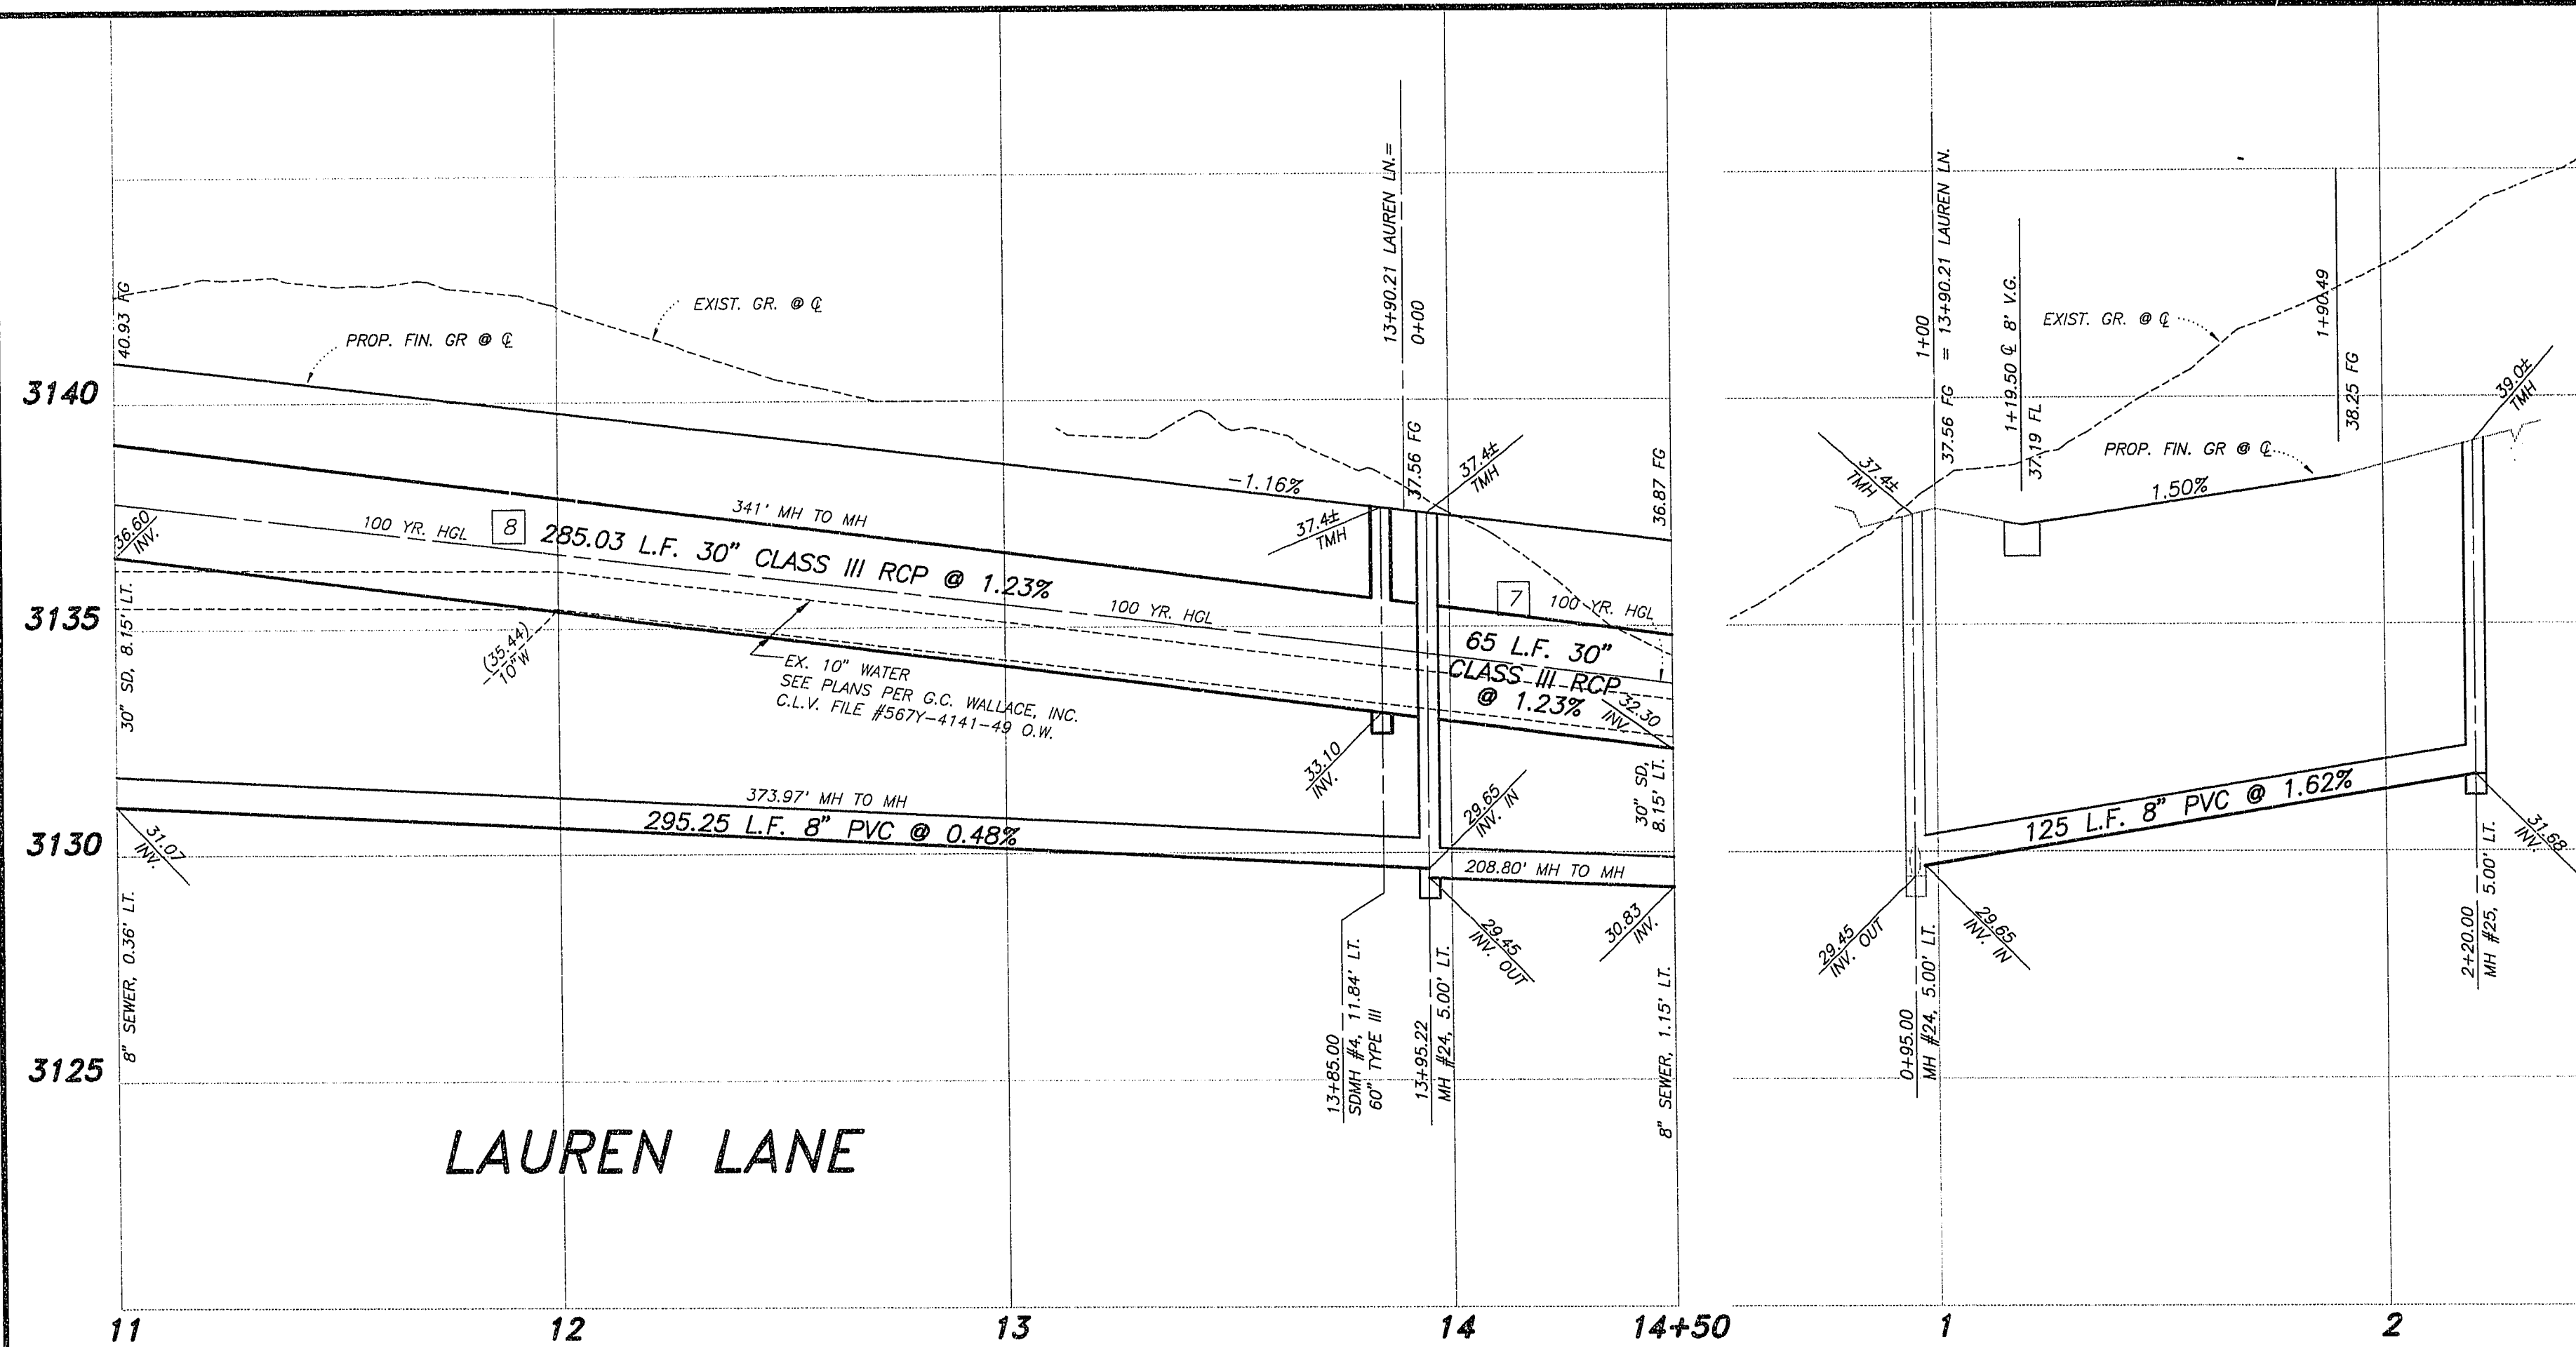

LAUREN LANE

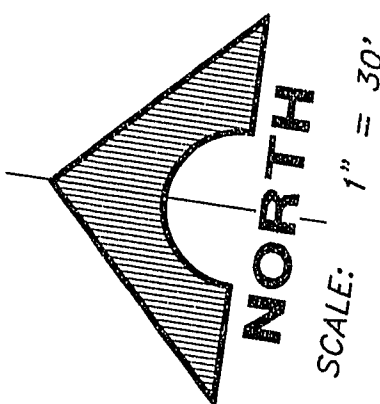

MATCH LINE - STA. 11+00
(SEE SHEET 13)

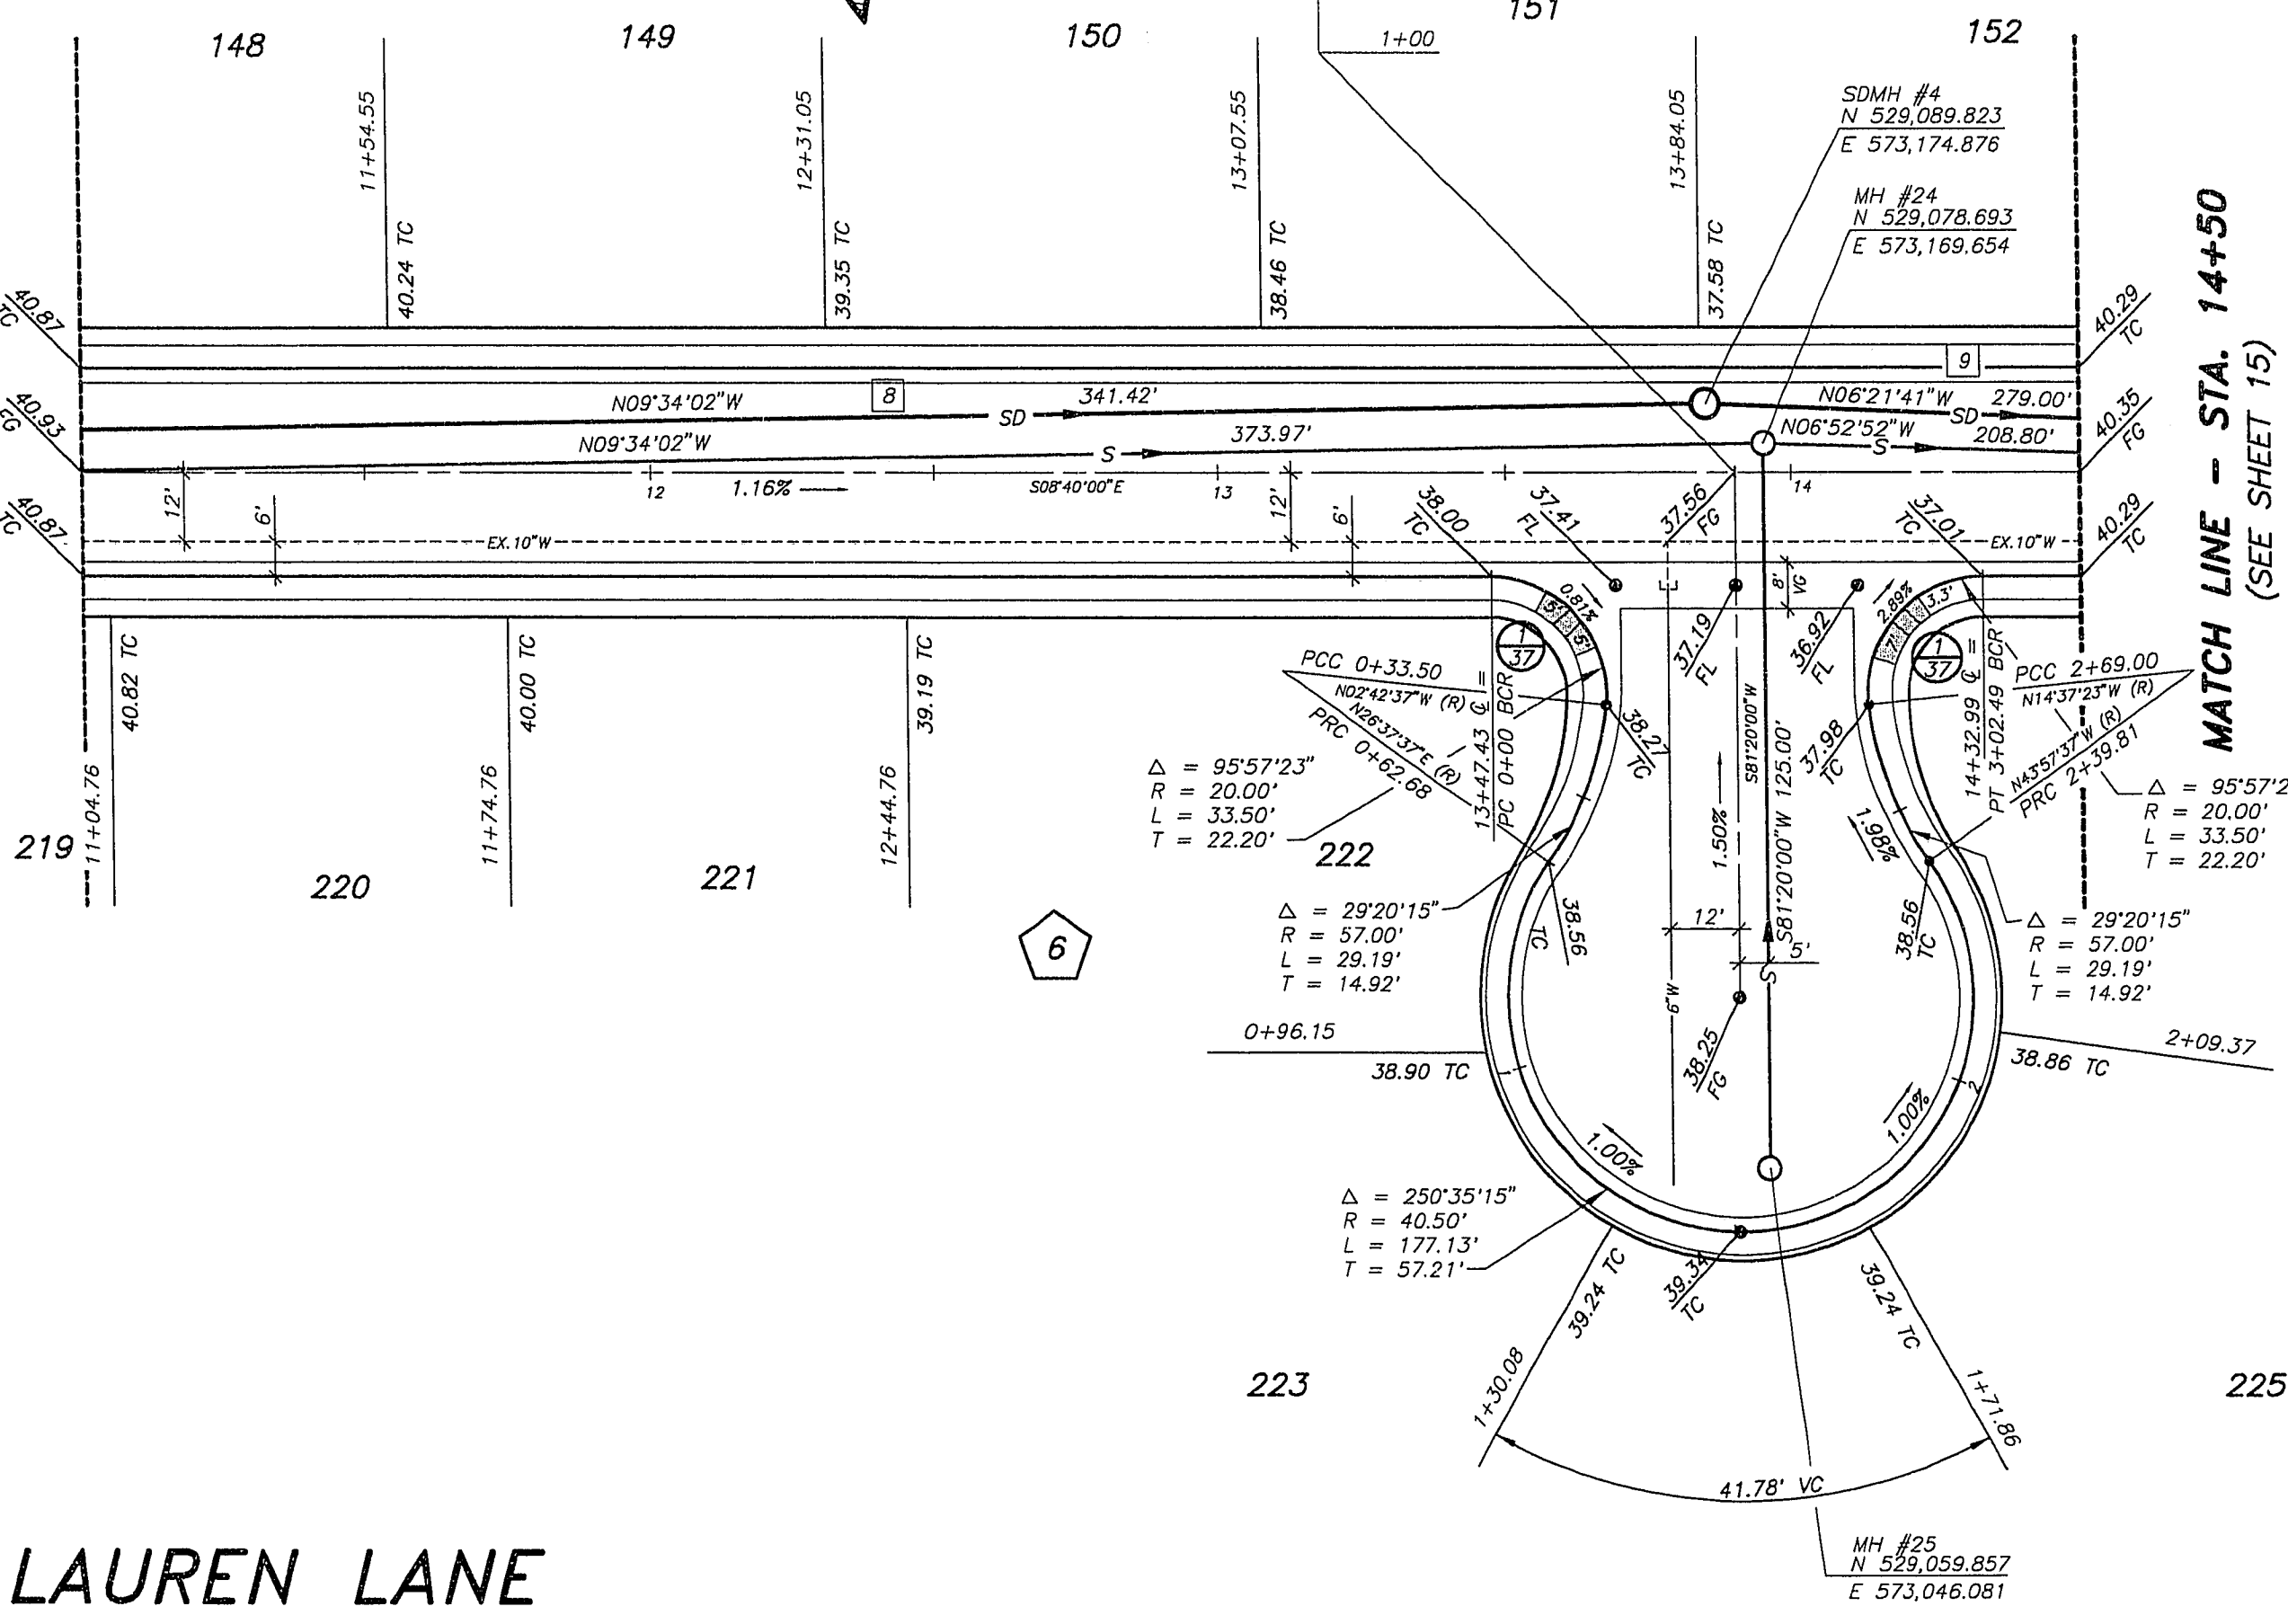


LAUREN LANE


PUBLIC STREET

PROFILE

SCALE: HORIZ. 1" = 30'
VERT. 1" = 3'

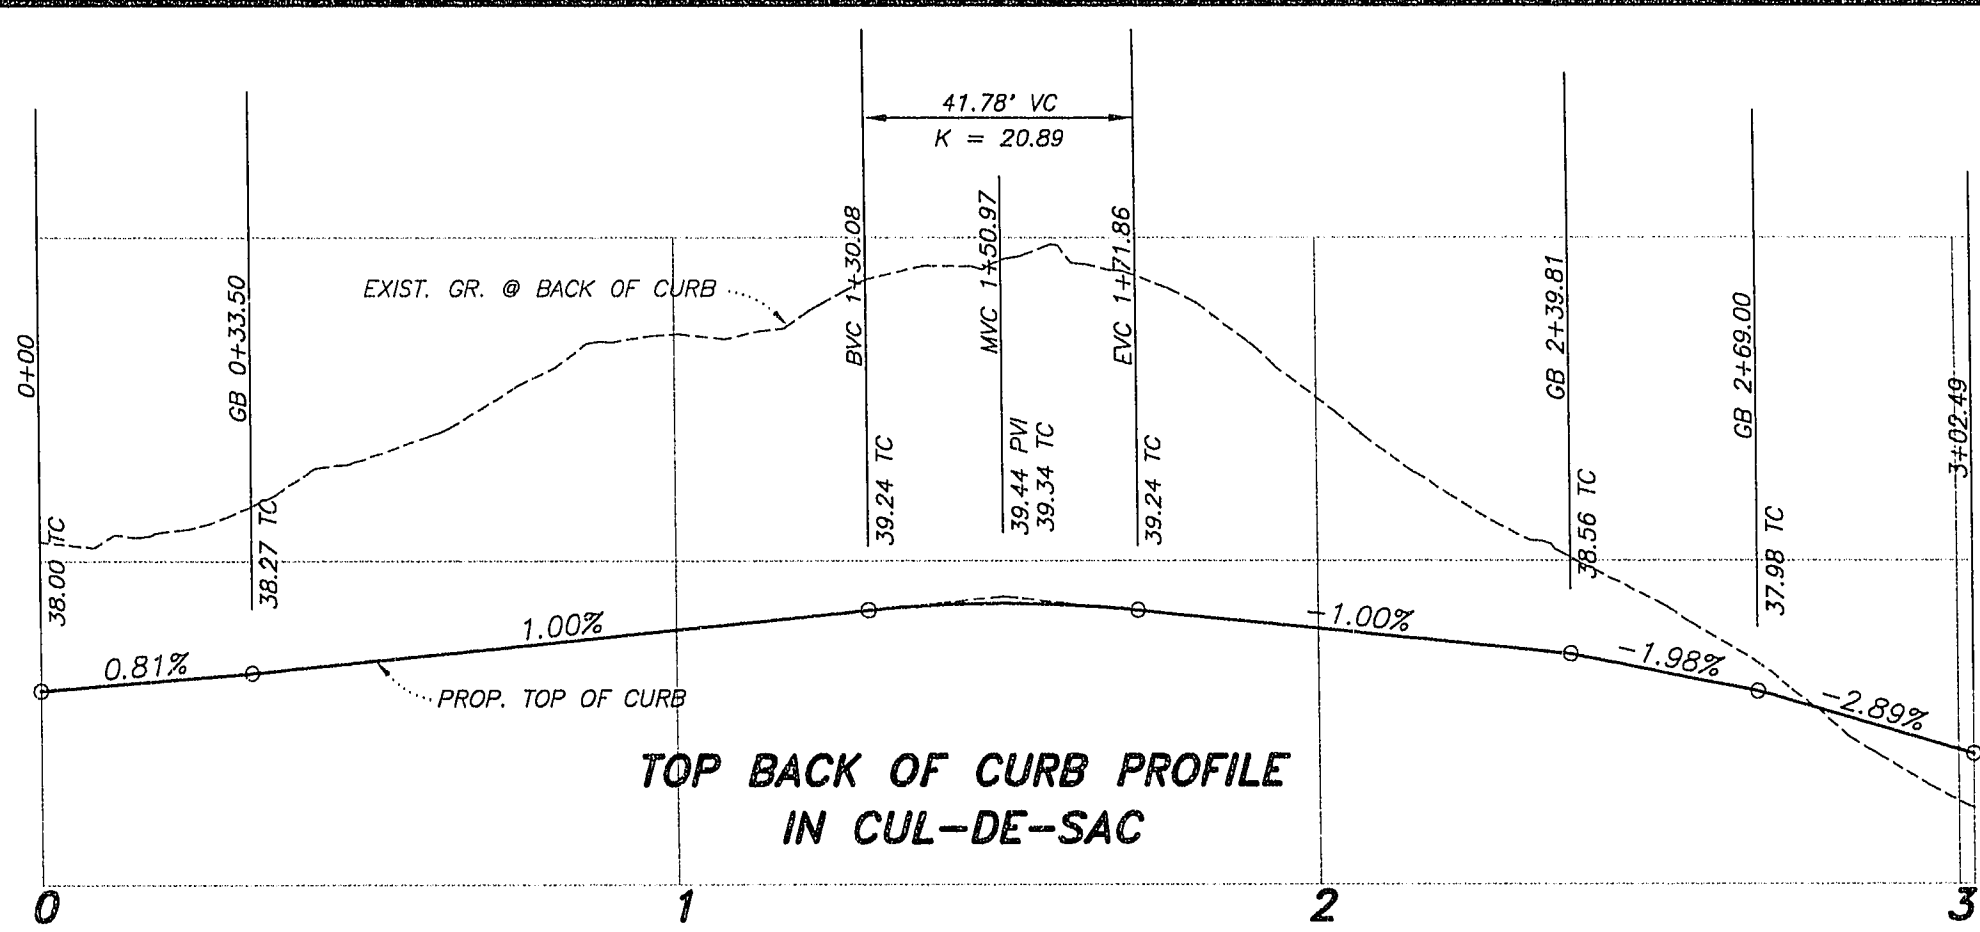


TOP BACK OF CURB PROFILE
IN CUL-DE-SAC

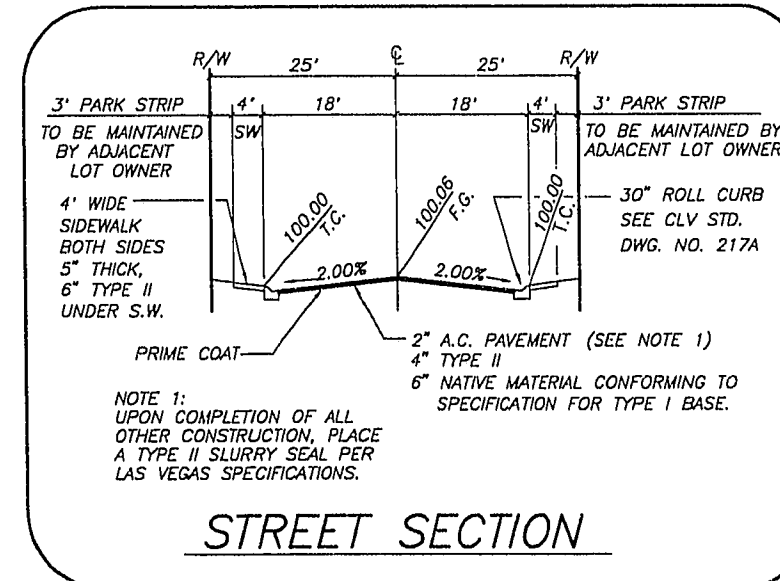

STREET SECTION

Call
before you
Dig.
1-800-227-2600
UNDERGROUND SERVICE (USA)

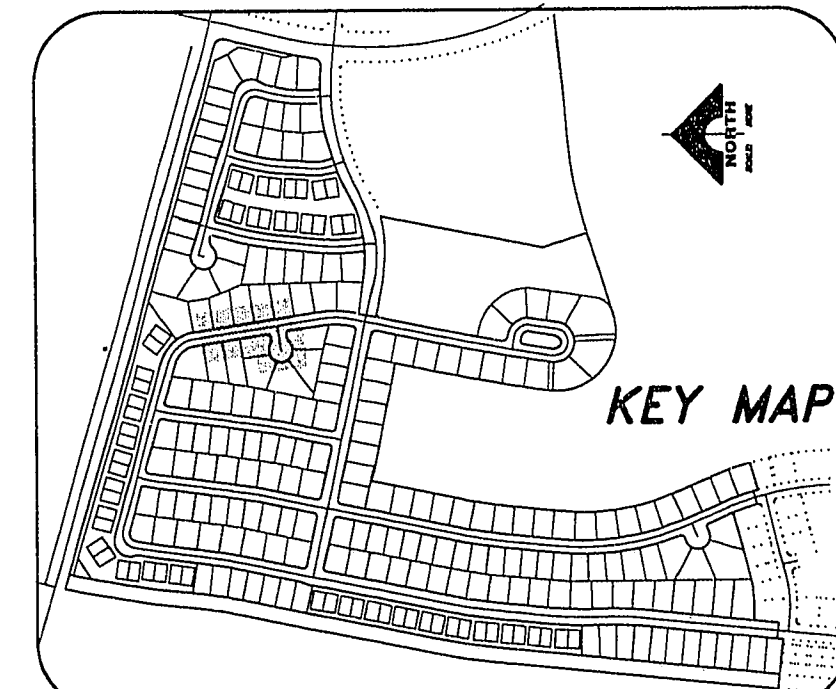

KEY MAP

SHEET		14		OF 37 SHEETS	
DEL WEBB COMMUNITIES, INC.		SUN CITY SUMMERLIN – UNIT NO. 51		LAUREN LANE	
		G.C. WALLACE, INC.		1355 SOUTH RAINBOW BLVD., LAS VEGAS, NEVADA 89102	
Engineering/Architecture					