

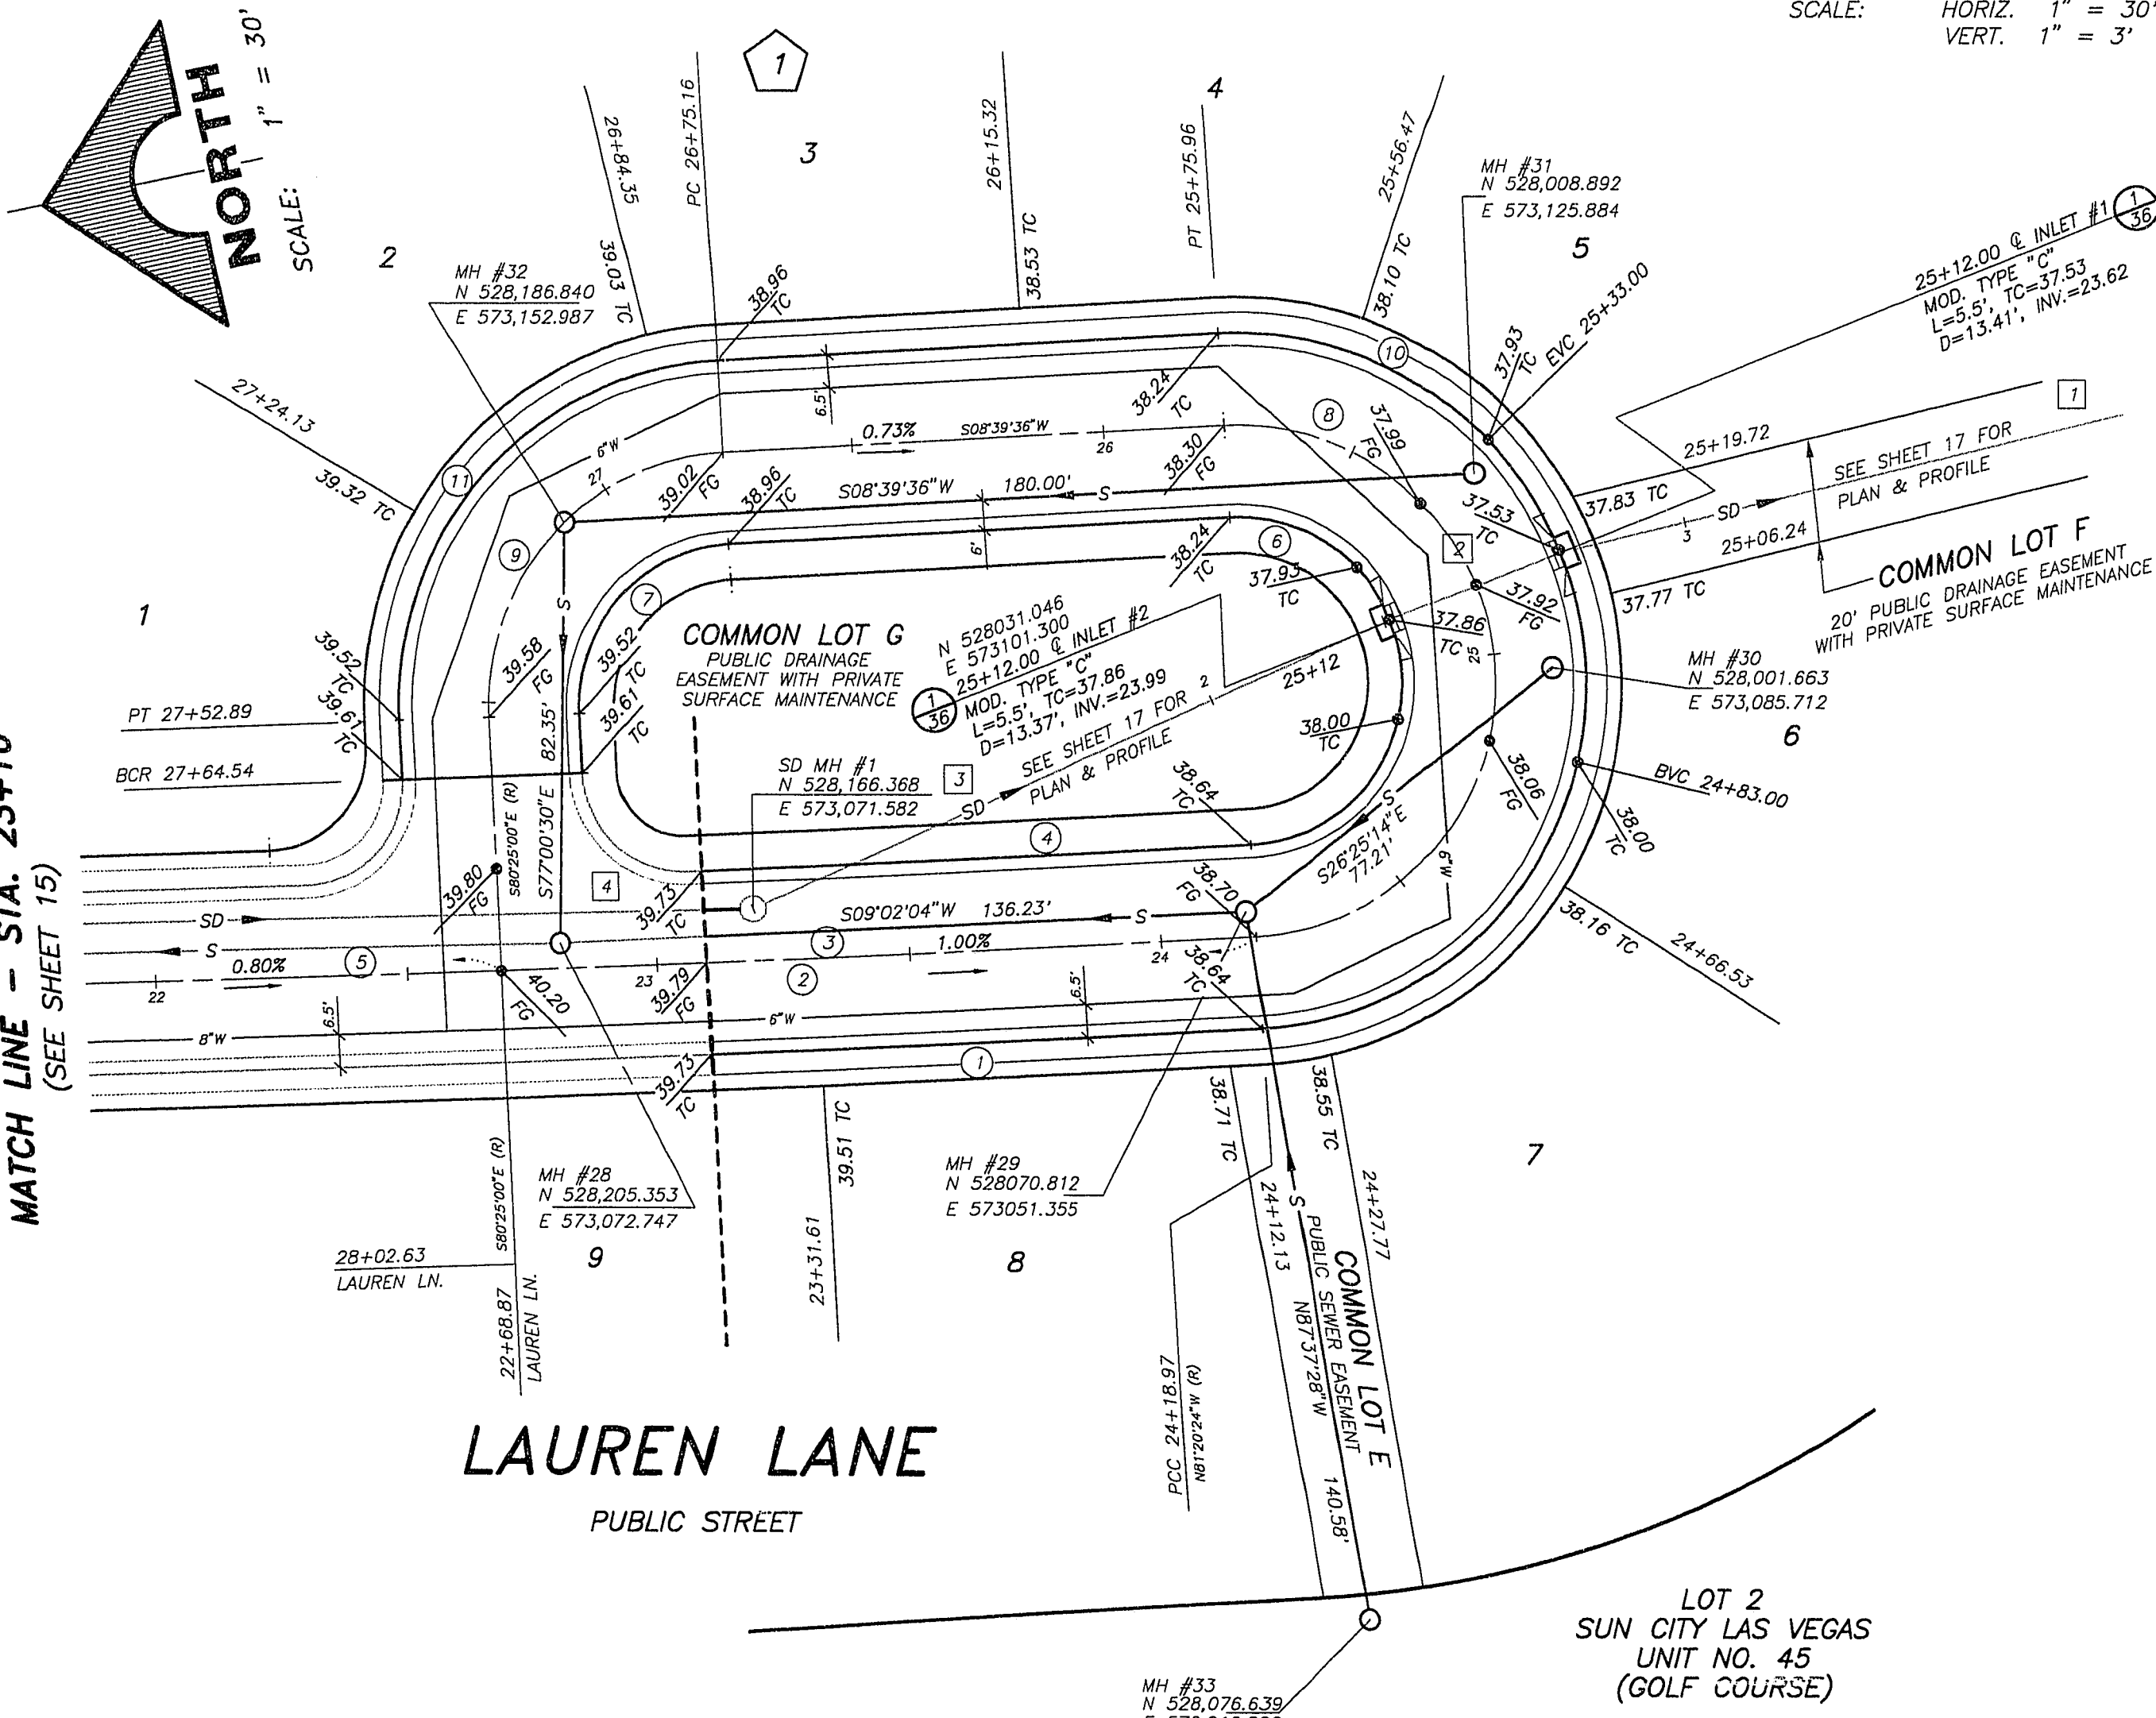
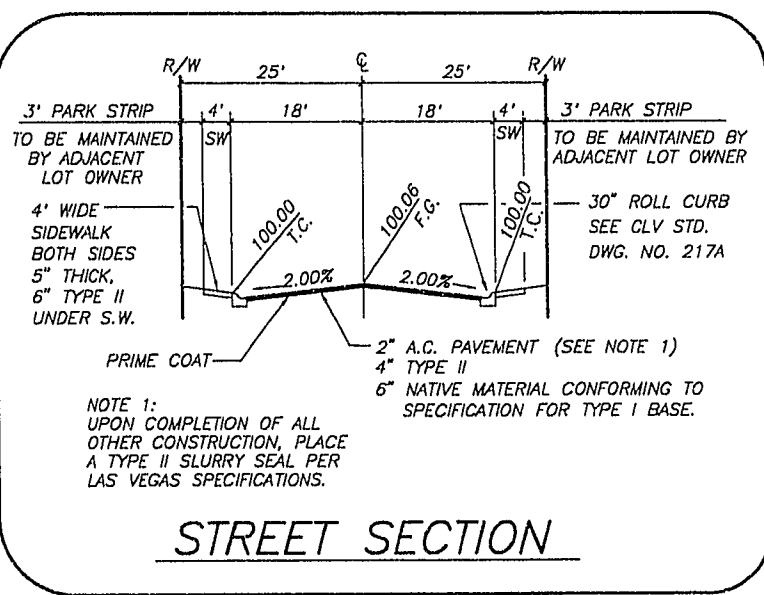




MATCH LINE - STA. 23+10
(SEE SHEET 15)

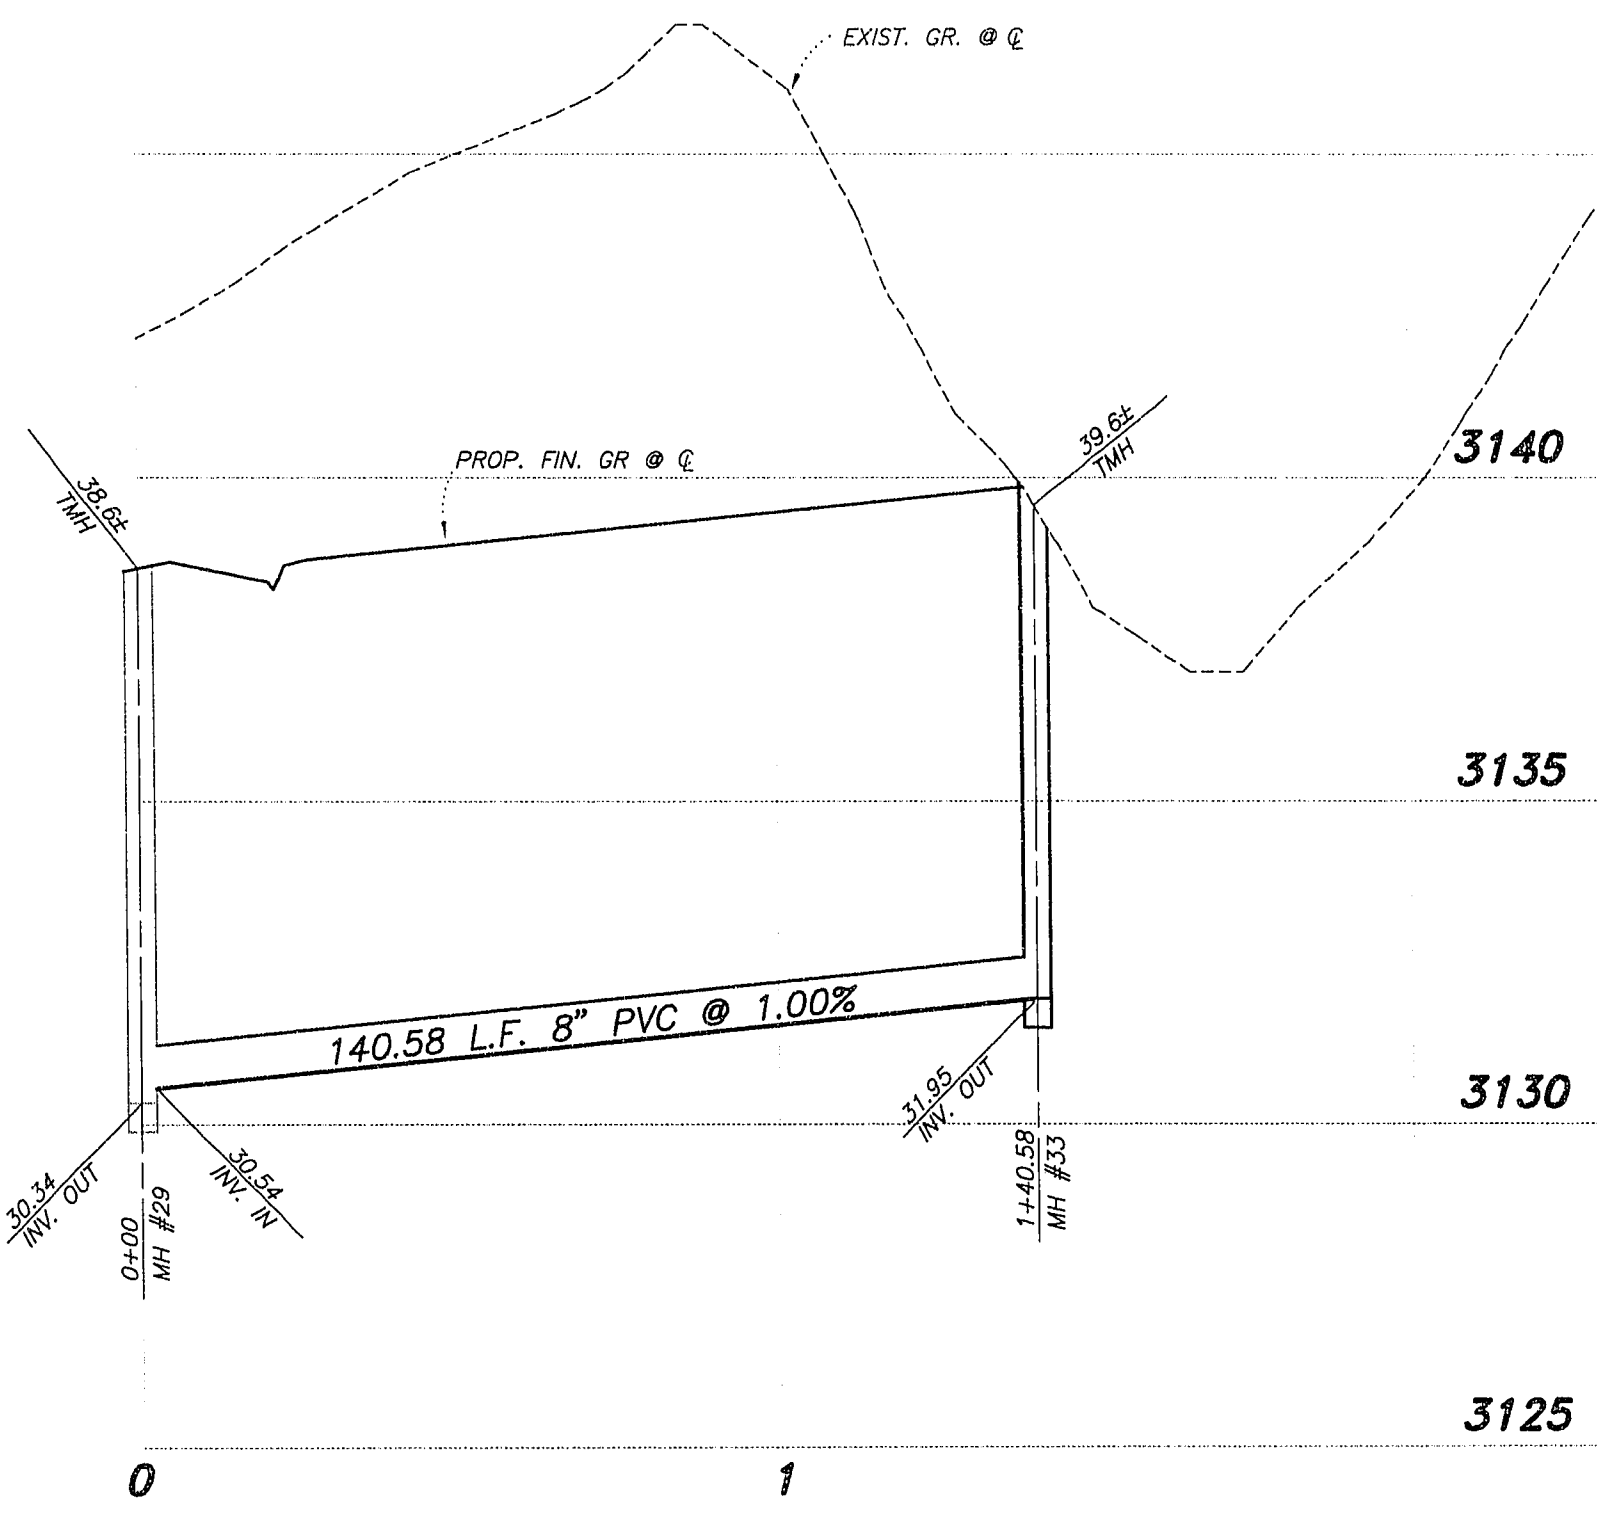

PROFILE
SCALE: HORIZ. 1" = 30'
VERT. 1" = 3'

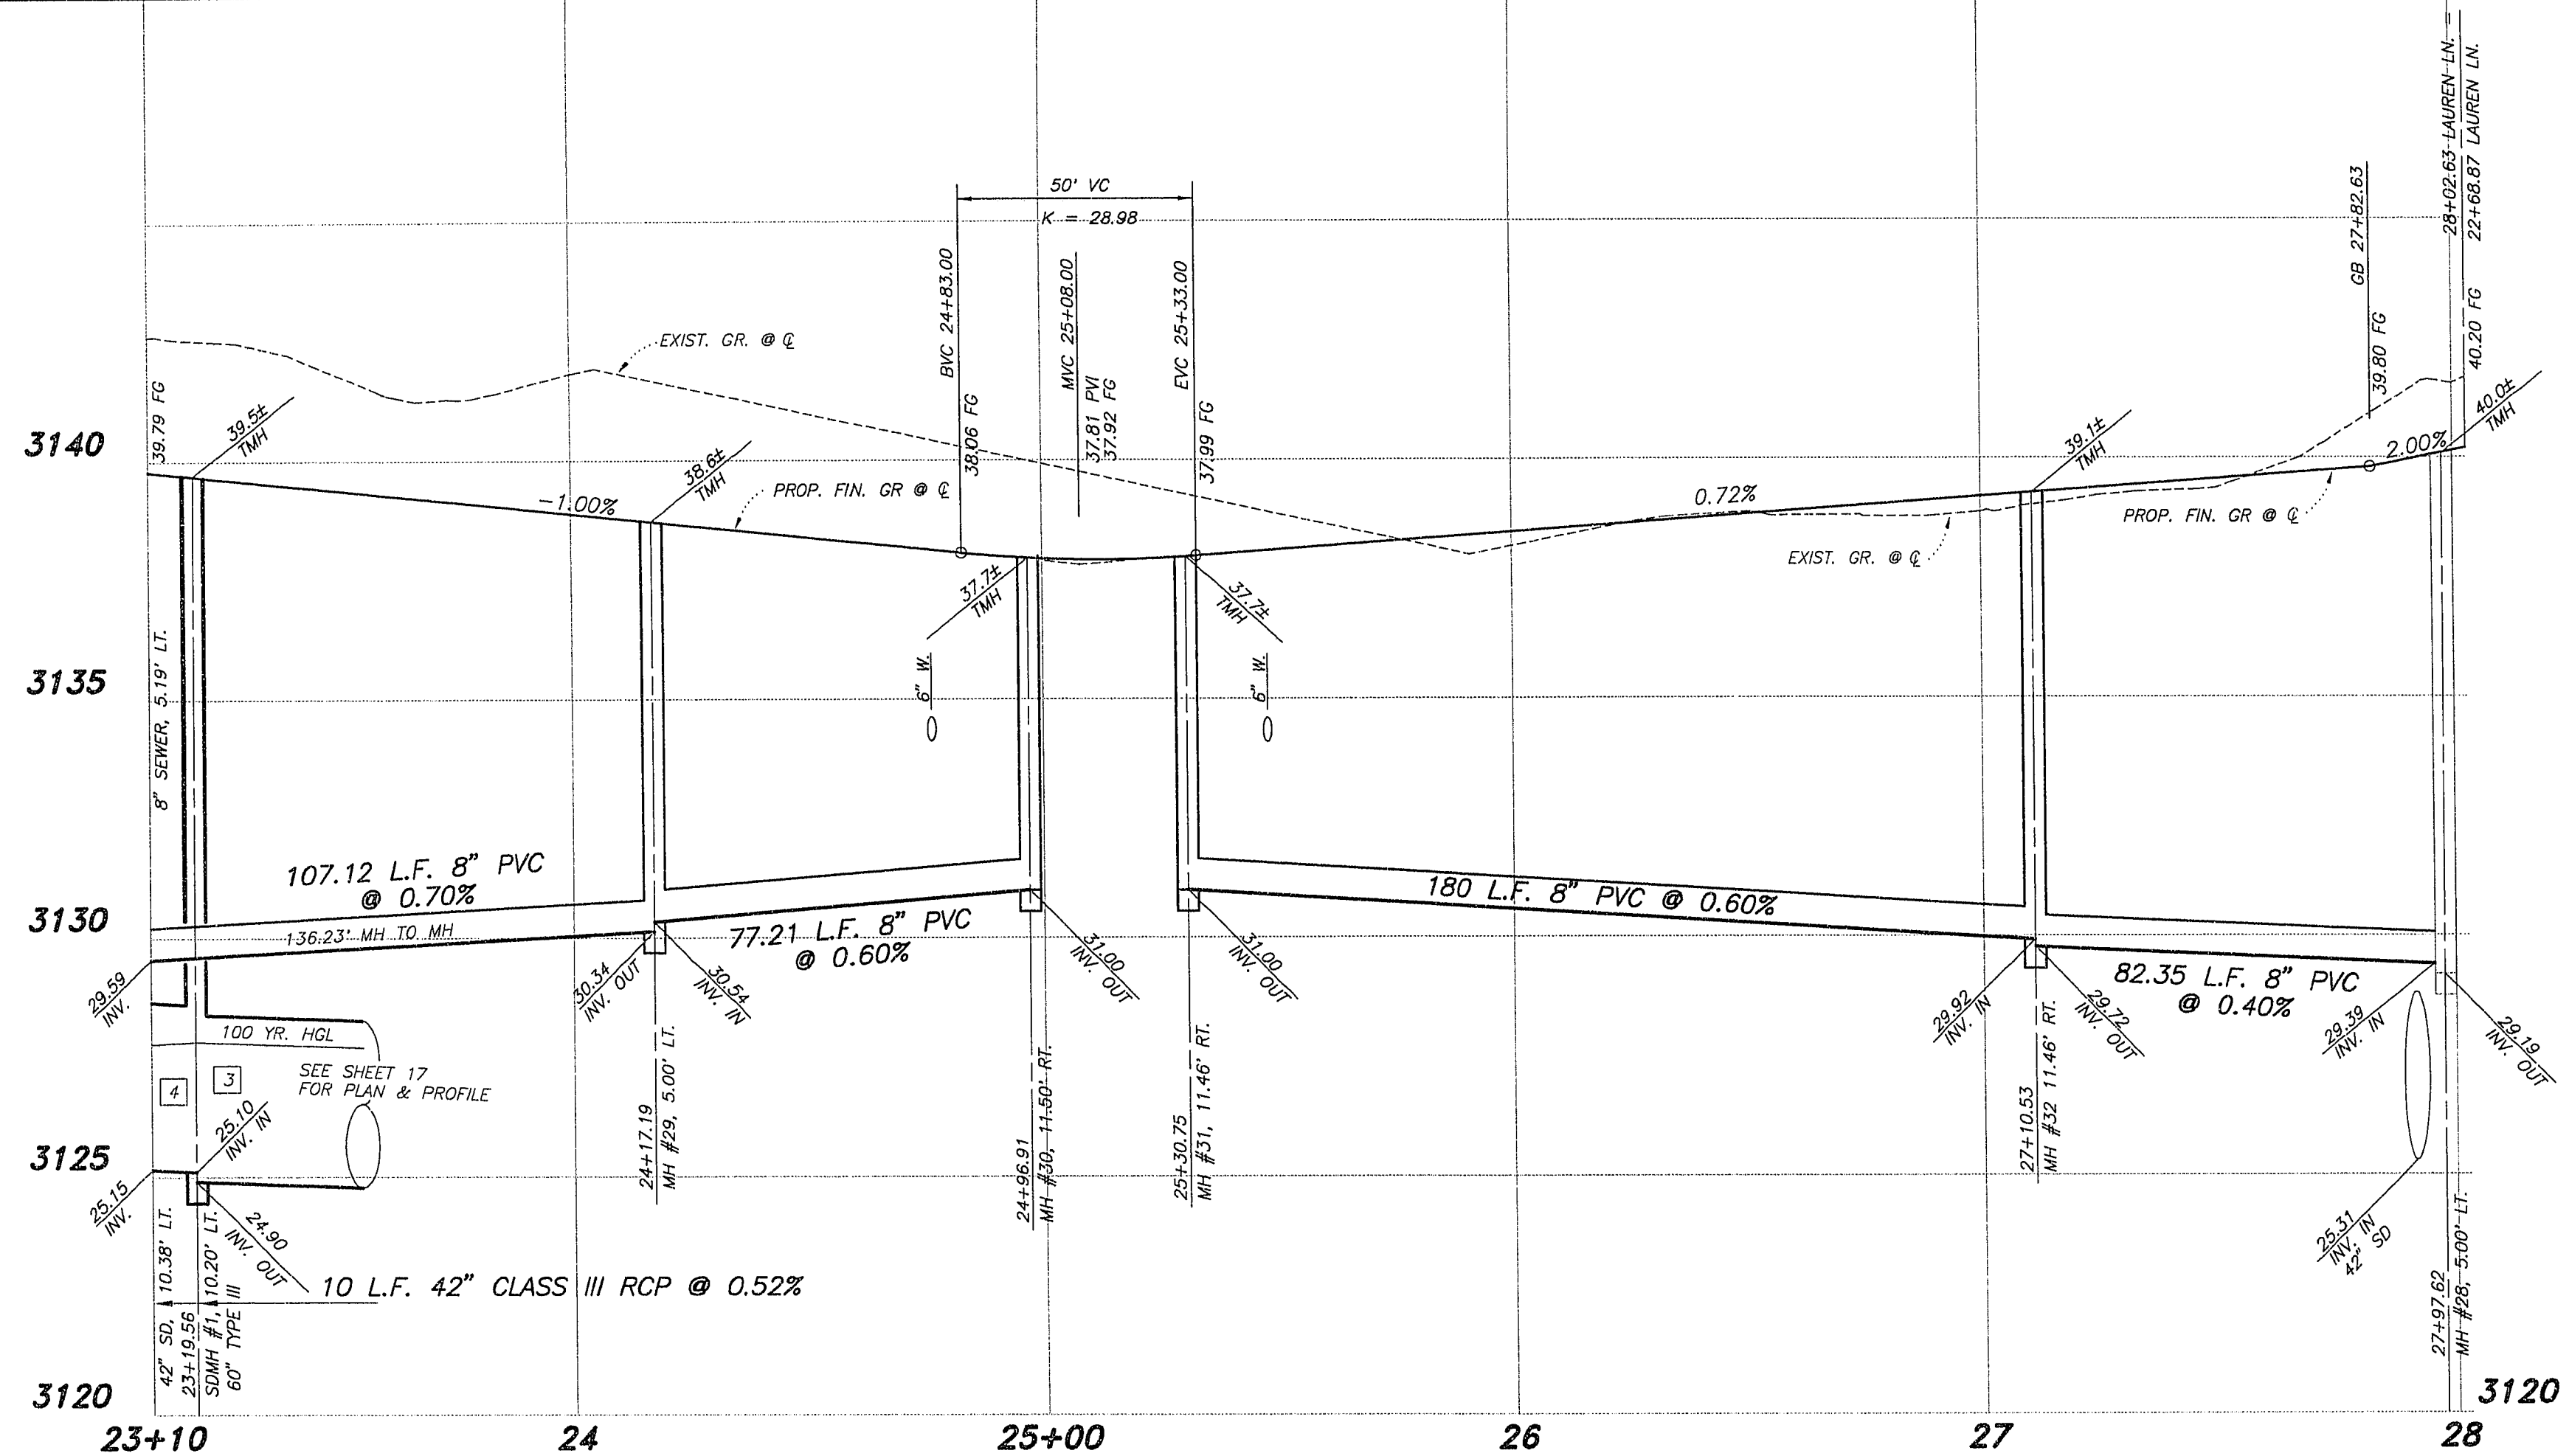

CURVE	DELTA	RADIUS	LENGTH	TANGENT
1	0°30'24"	8388.00'	462.13'	231.12'
2	0°30'24"	8370.00'	461.14'	230.63'
3	0°10'13"	8370.00'	150.10'	75.05'
4	0°04'58"	8352.00'	111.08'	55.84'
5	0°20'45"	8370.00'	311.04'	155.54'
6	65°10'39"	32.00'	36.40'	20.46'
7	89°04'36"	32.00'	49.75'	31.49'
8	179°53'45"	50.00'	156.99'	---
9	89°04'36"	50.00'	77.73'	49.20'
10	179°53'45"	68.00'	213.50'	---
11	89°04'36"	68.00'	105.72'	56.91'

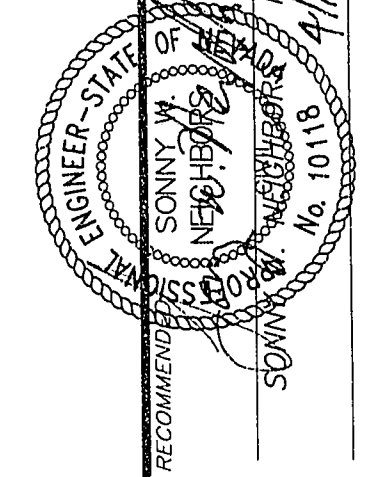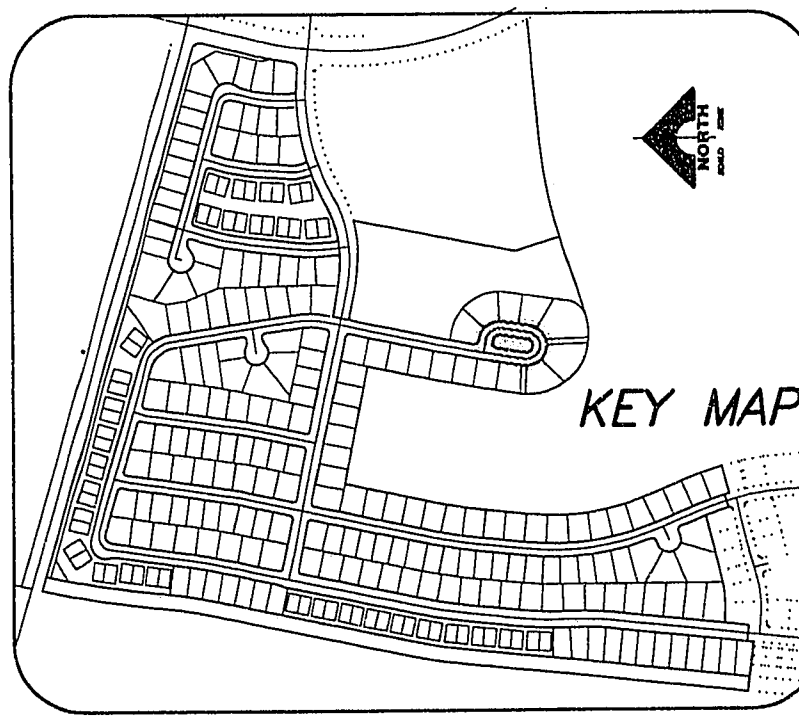

DEL WEBB COMMUNITIES, INC.
SUN CITY SUMMERLIN - UNIT NO. 51
LAUREN LANE

SHEET
16
OF 37 SHEETS