
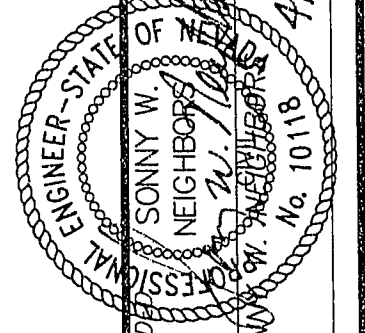
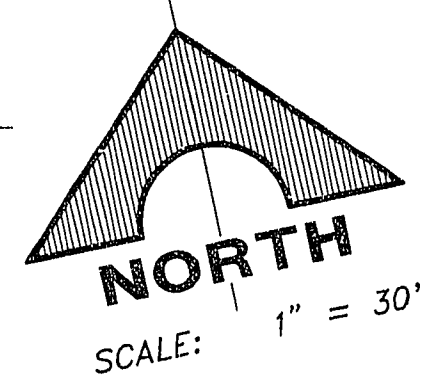


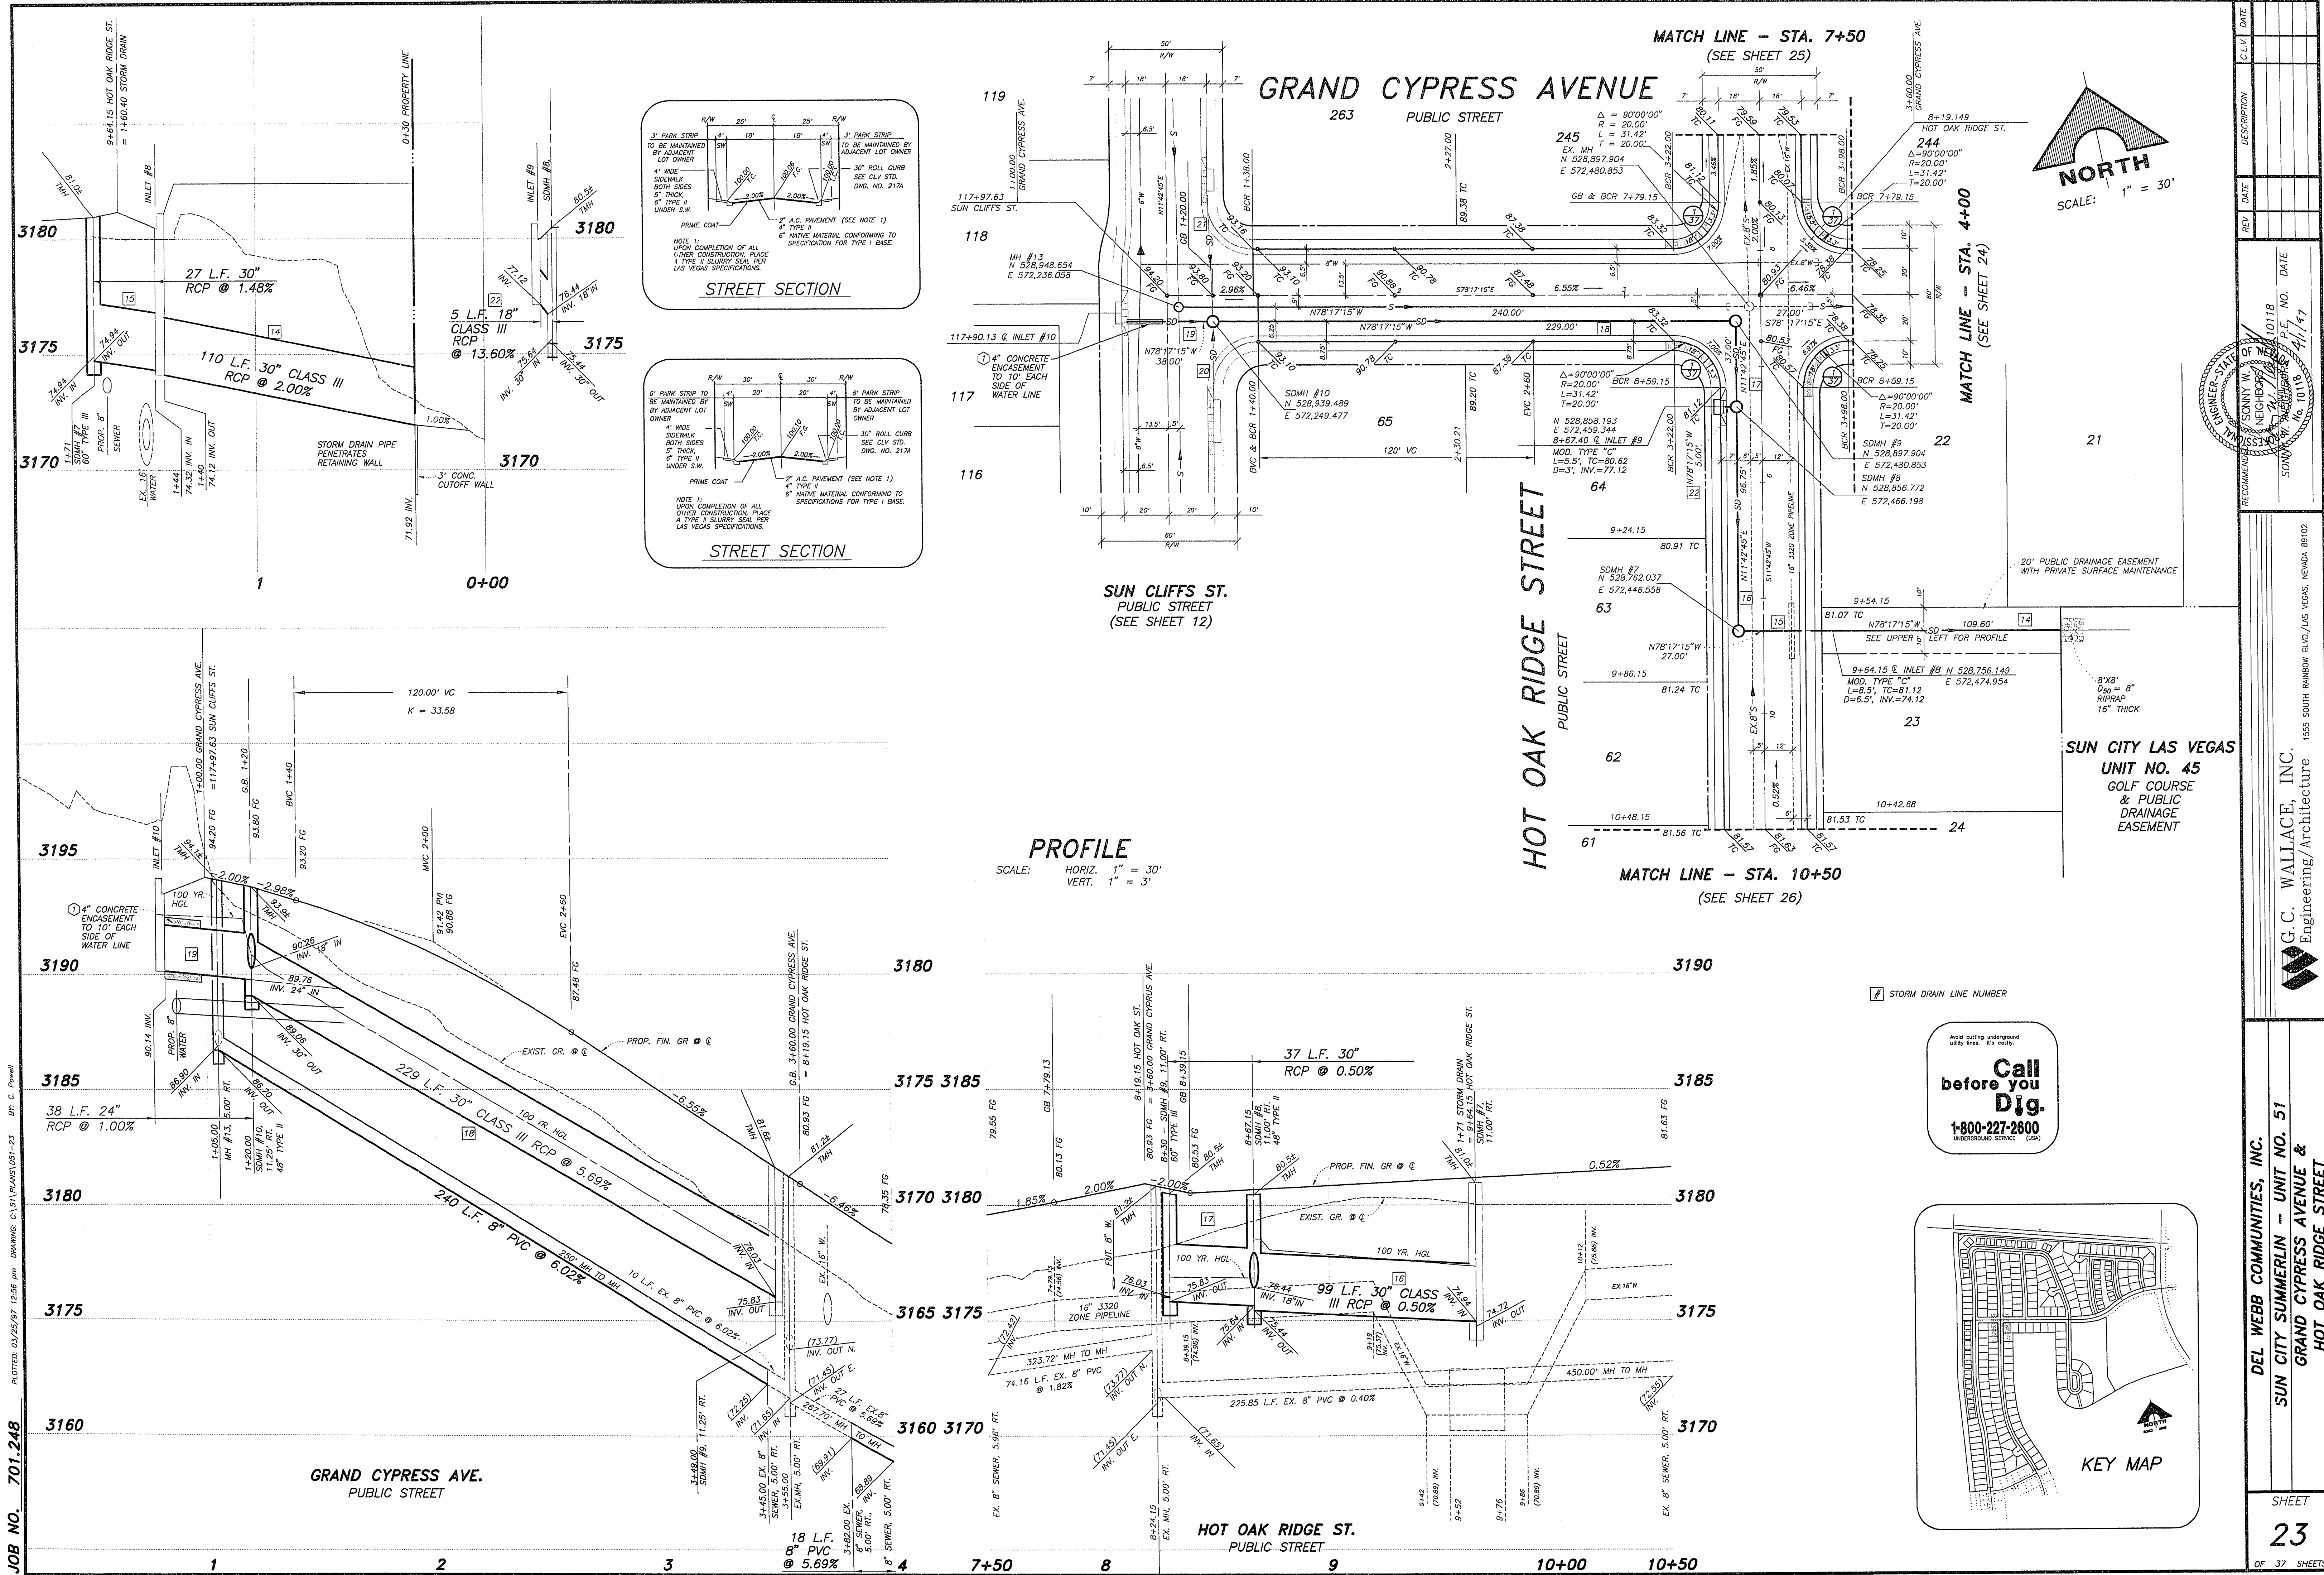


RECOMMENDED BY:
SONNY W. WALLACE
P.E. NO. 10118
4/1/17



1555 SOUTH RAINBOW BLVD./LAS VEGAS, NEVADA 89102

DEL WEBB COMMUNITIES, INC.
SUN CITY SUMMERLIN - UNIT NO. 51
GRAND CYPRESS AVENUE &
HOT OAK RIDGE STREET

Call
before you
Dig.
1-800-227-2600
UNDERGROUND SERVICE (USA)

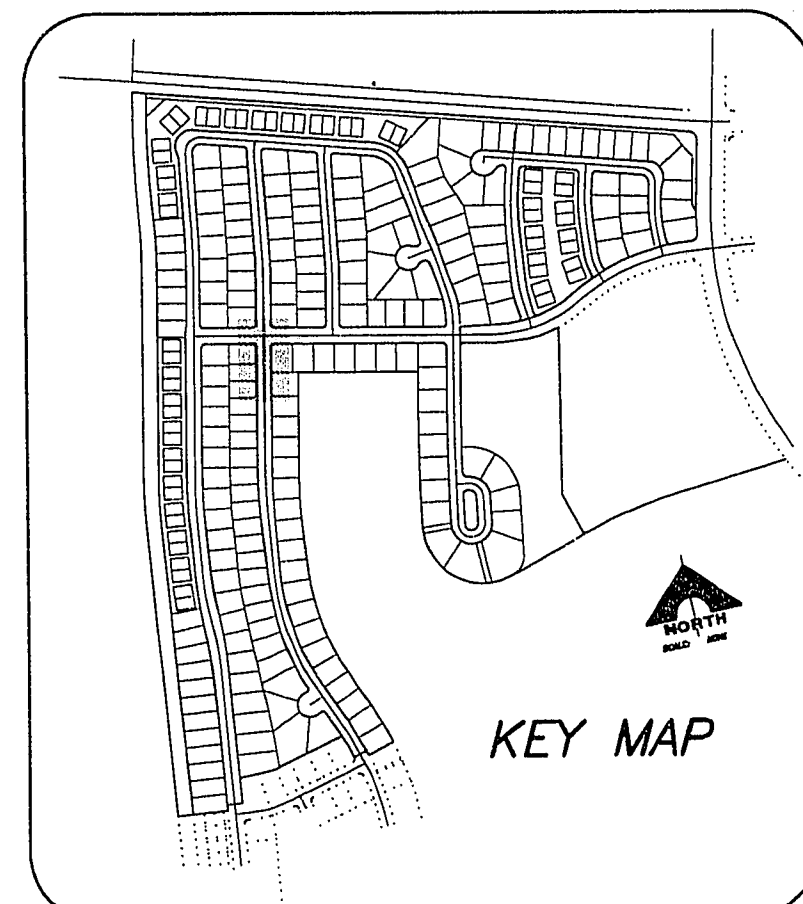

PROFILE
SCALE: HORIZ. 1" = 30'
VERT. 1" = 3'

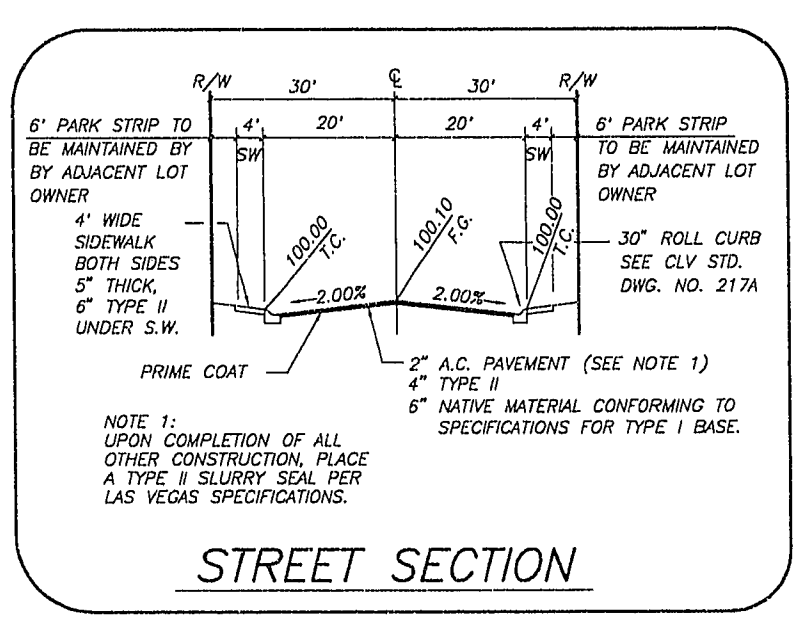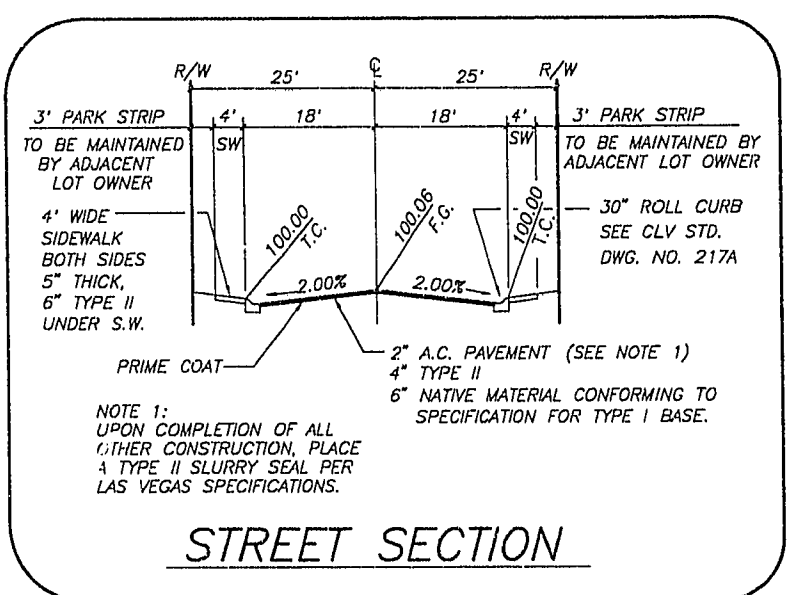

JOB NO. 701.248
PLOTED 03/22/97 12:56 pm
DRAWING: C151 PLANS 03-23
BY: C. Powell