

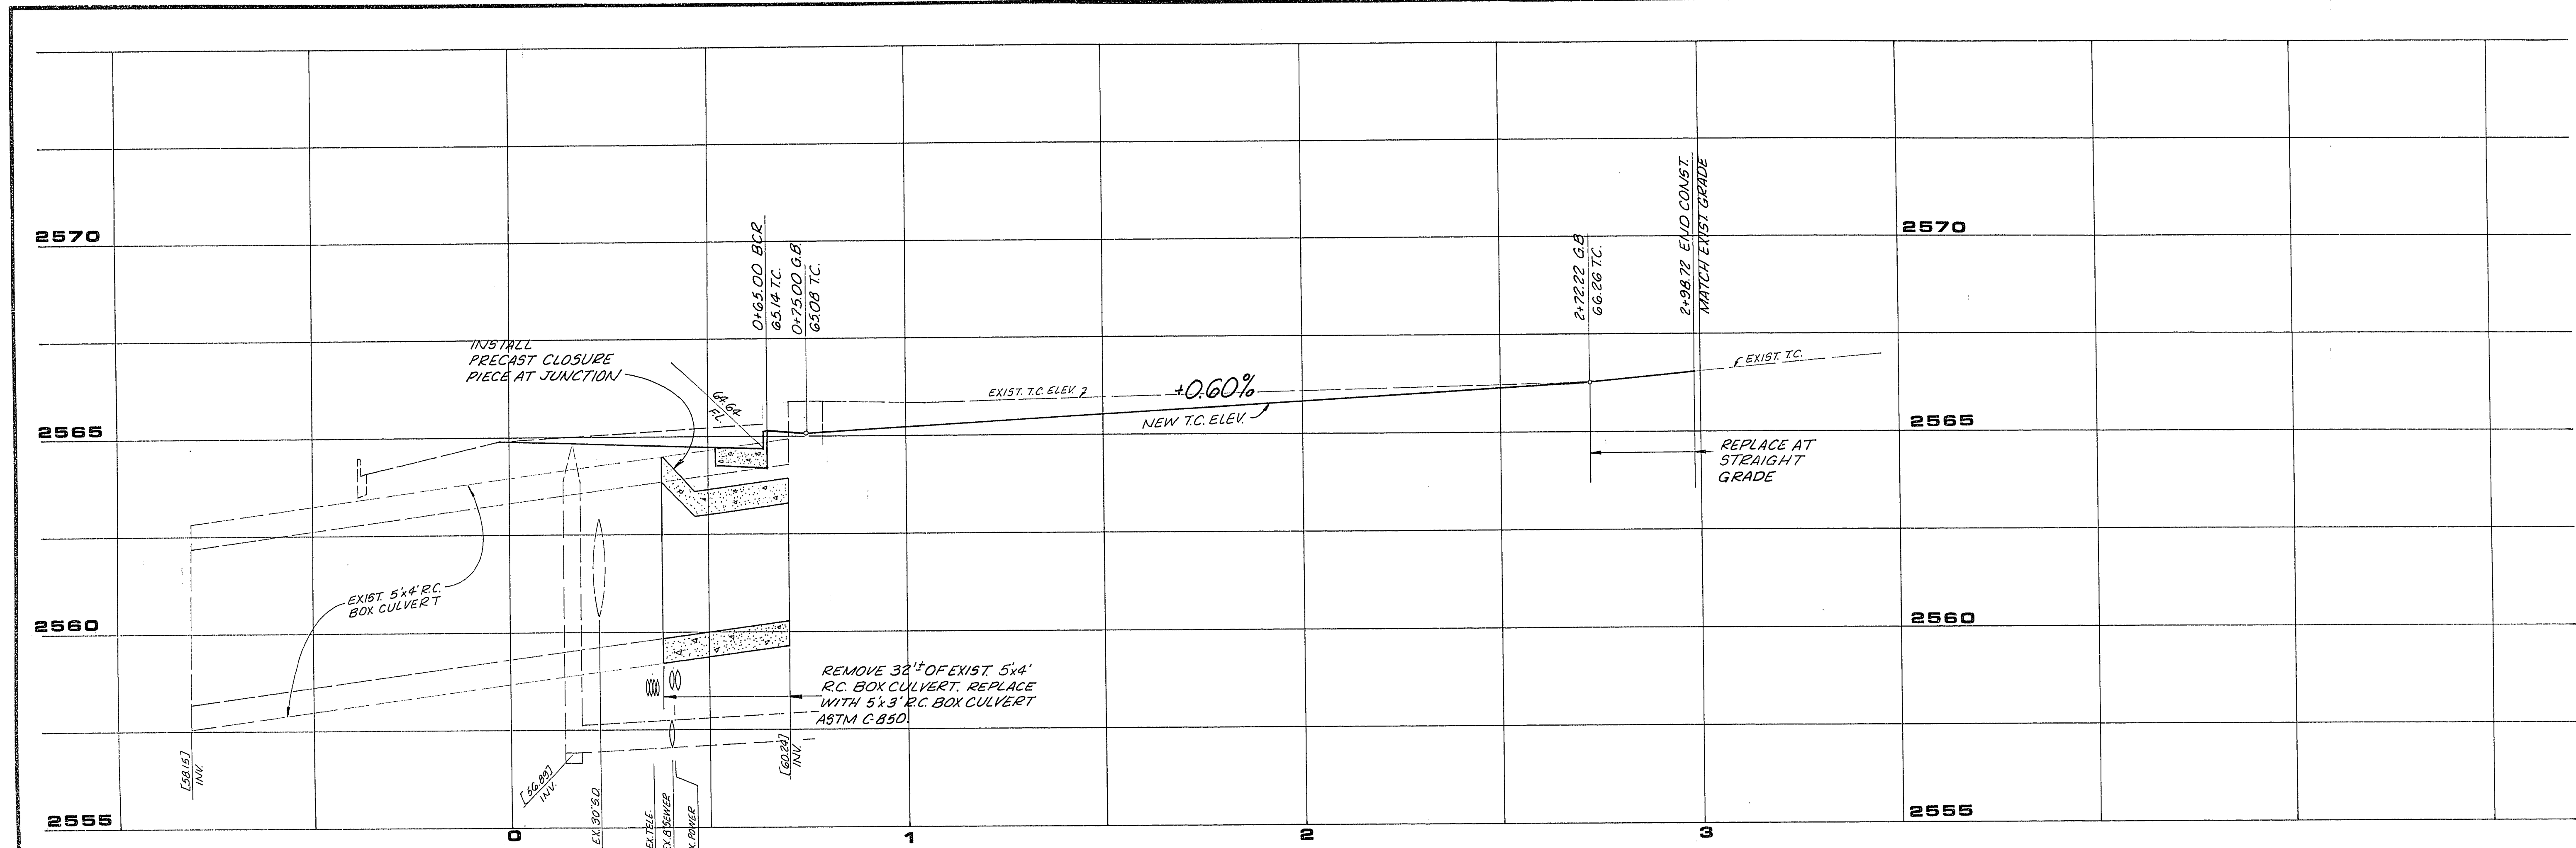


108 NO. 701.018

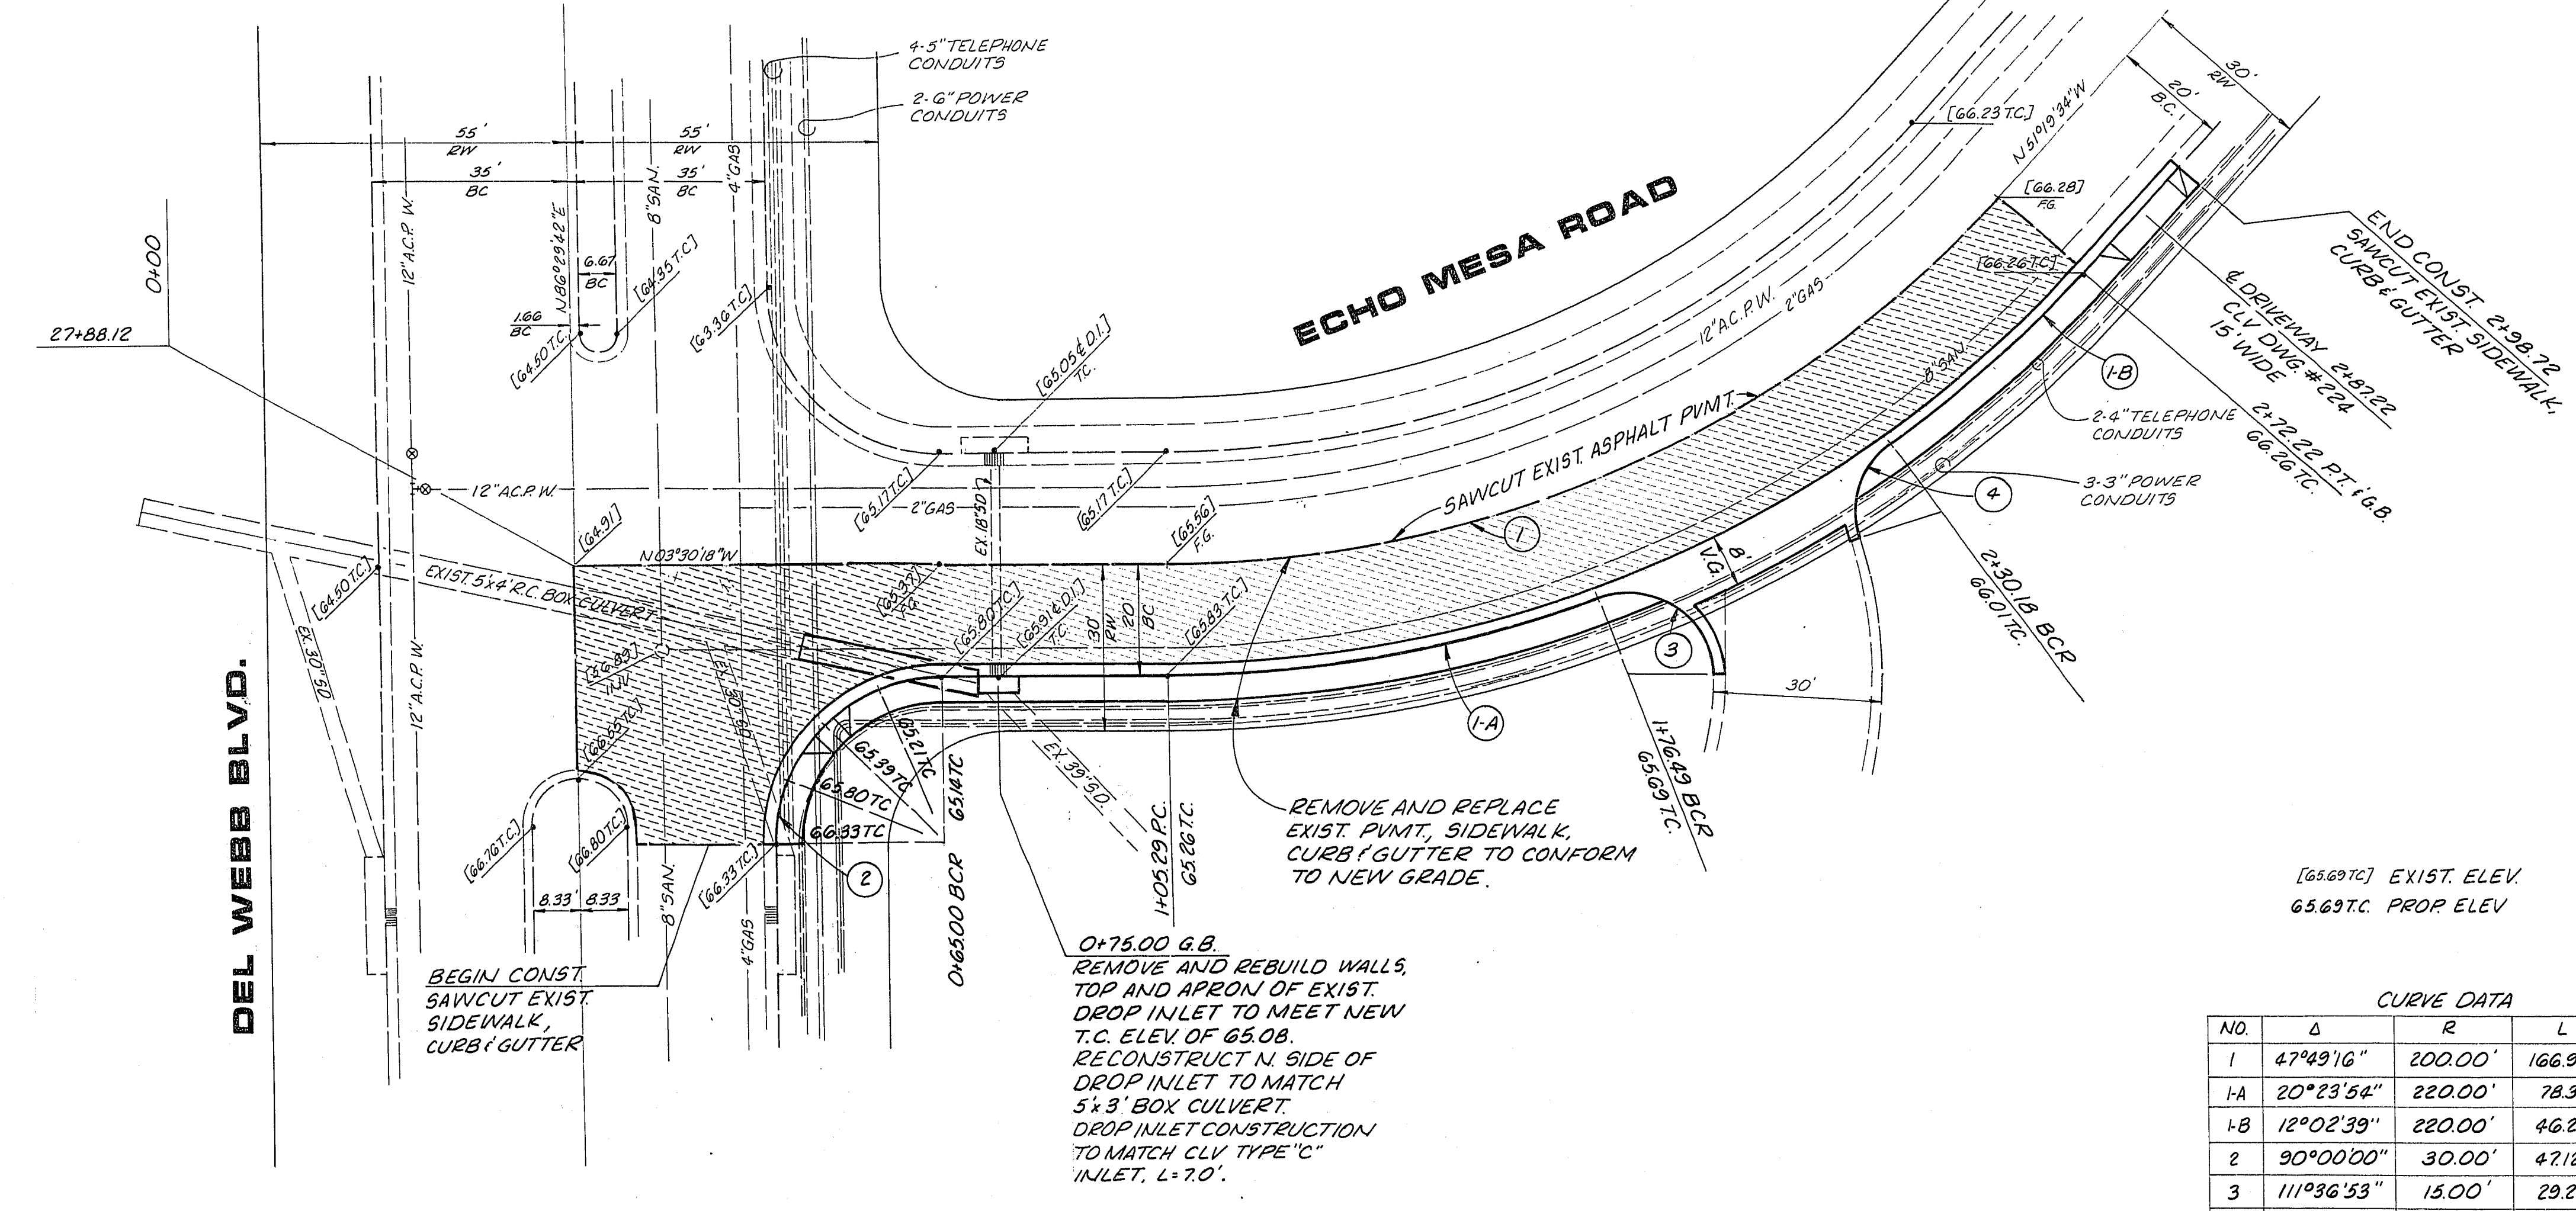


PROFILE
SCALE: HORIZ. 1" = 20'
VERT. 1" = 2'

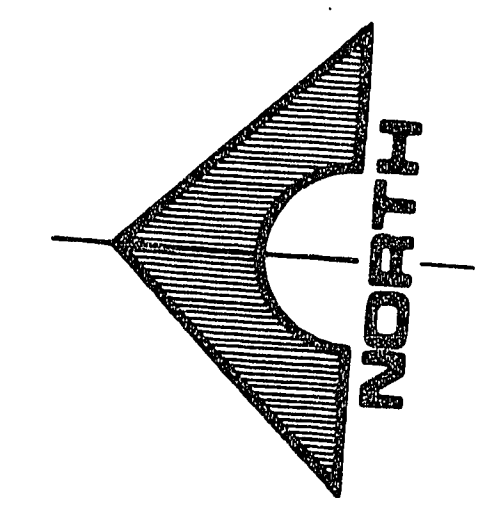

[65.69 T.C.] EXIST. ELEV.
65.63 T.C. PROP. ELEV.

CURVE DATA

NO.	Δ	R	L	T
1	47°49'16"	200.00'	166.93'	88.67'
1A	20°23'54"	220.00'	78.32'	39.58'
1B	12°02'39"	220.00'	46.25'	23.21'
2	90°00'00"	30.00'	47.12'	30.00'
3	111°36'53"	15.00'	29.22'	29.22'
4	71°30'56"	15.00'	18.72'	10.80'

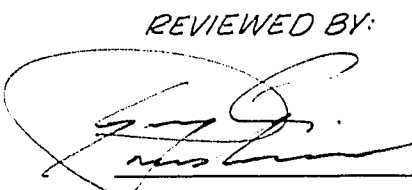REVIEWED BY:  DATE: 2-16-89

DESCRIPTION	REV. DATE
RECOMMENDED	DATE
<p>DEL WEBB COMMUNITIES, INC. SUN CITY SUMMERLIN UNIT NO. 2A DEL WEBB BLVD., ECHO MESA DRIVE INTERSECTION</p>	
<p>G.C. WALLACE, INC. Engineering/Architecture 1555 SOUTH RAINBOW BLVD. LAS VEGAS, NEVADA 89102</p>	
<p>SHEET 6A OF 12 SHEETS</p>	