
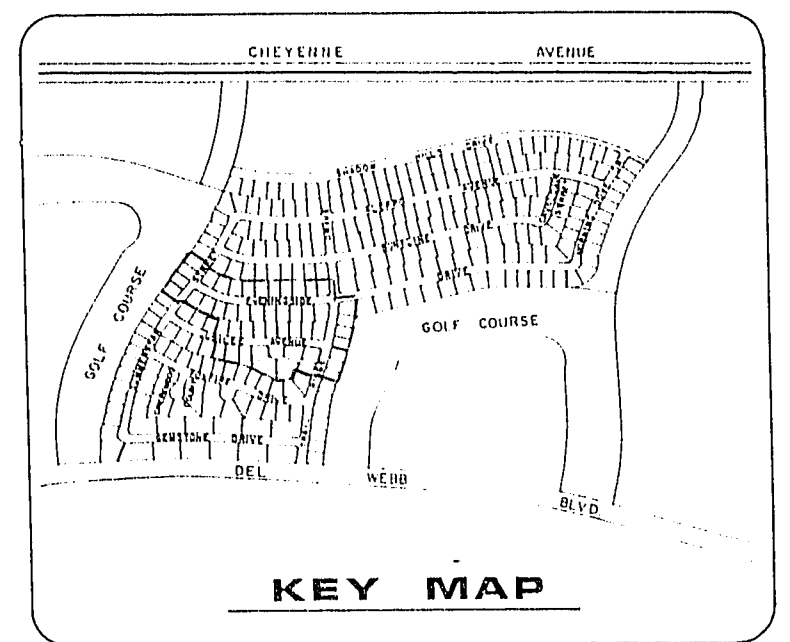


JOB NO. 701.021

814 DIETRICH-POST 6538

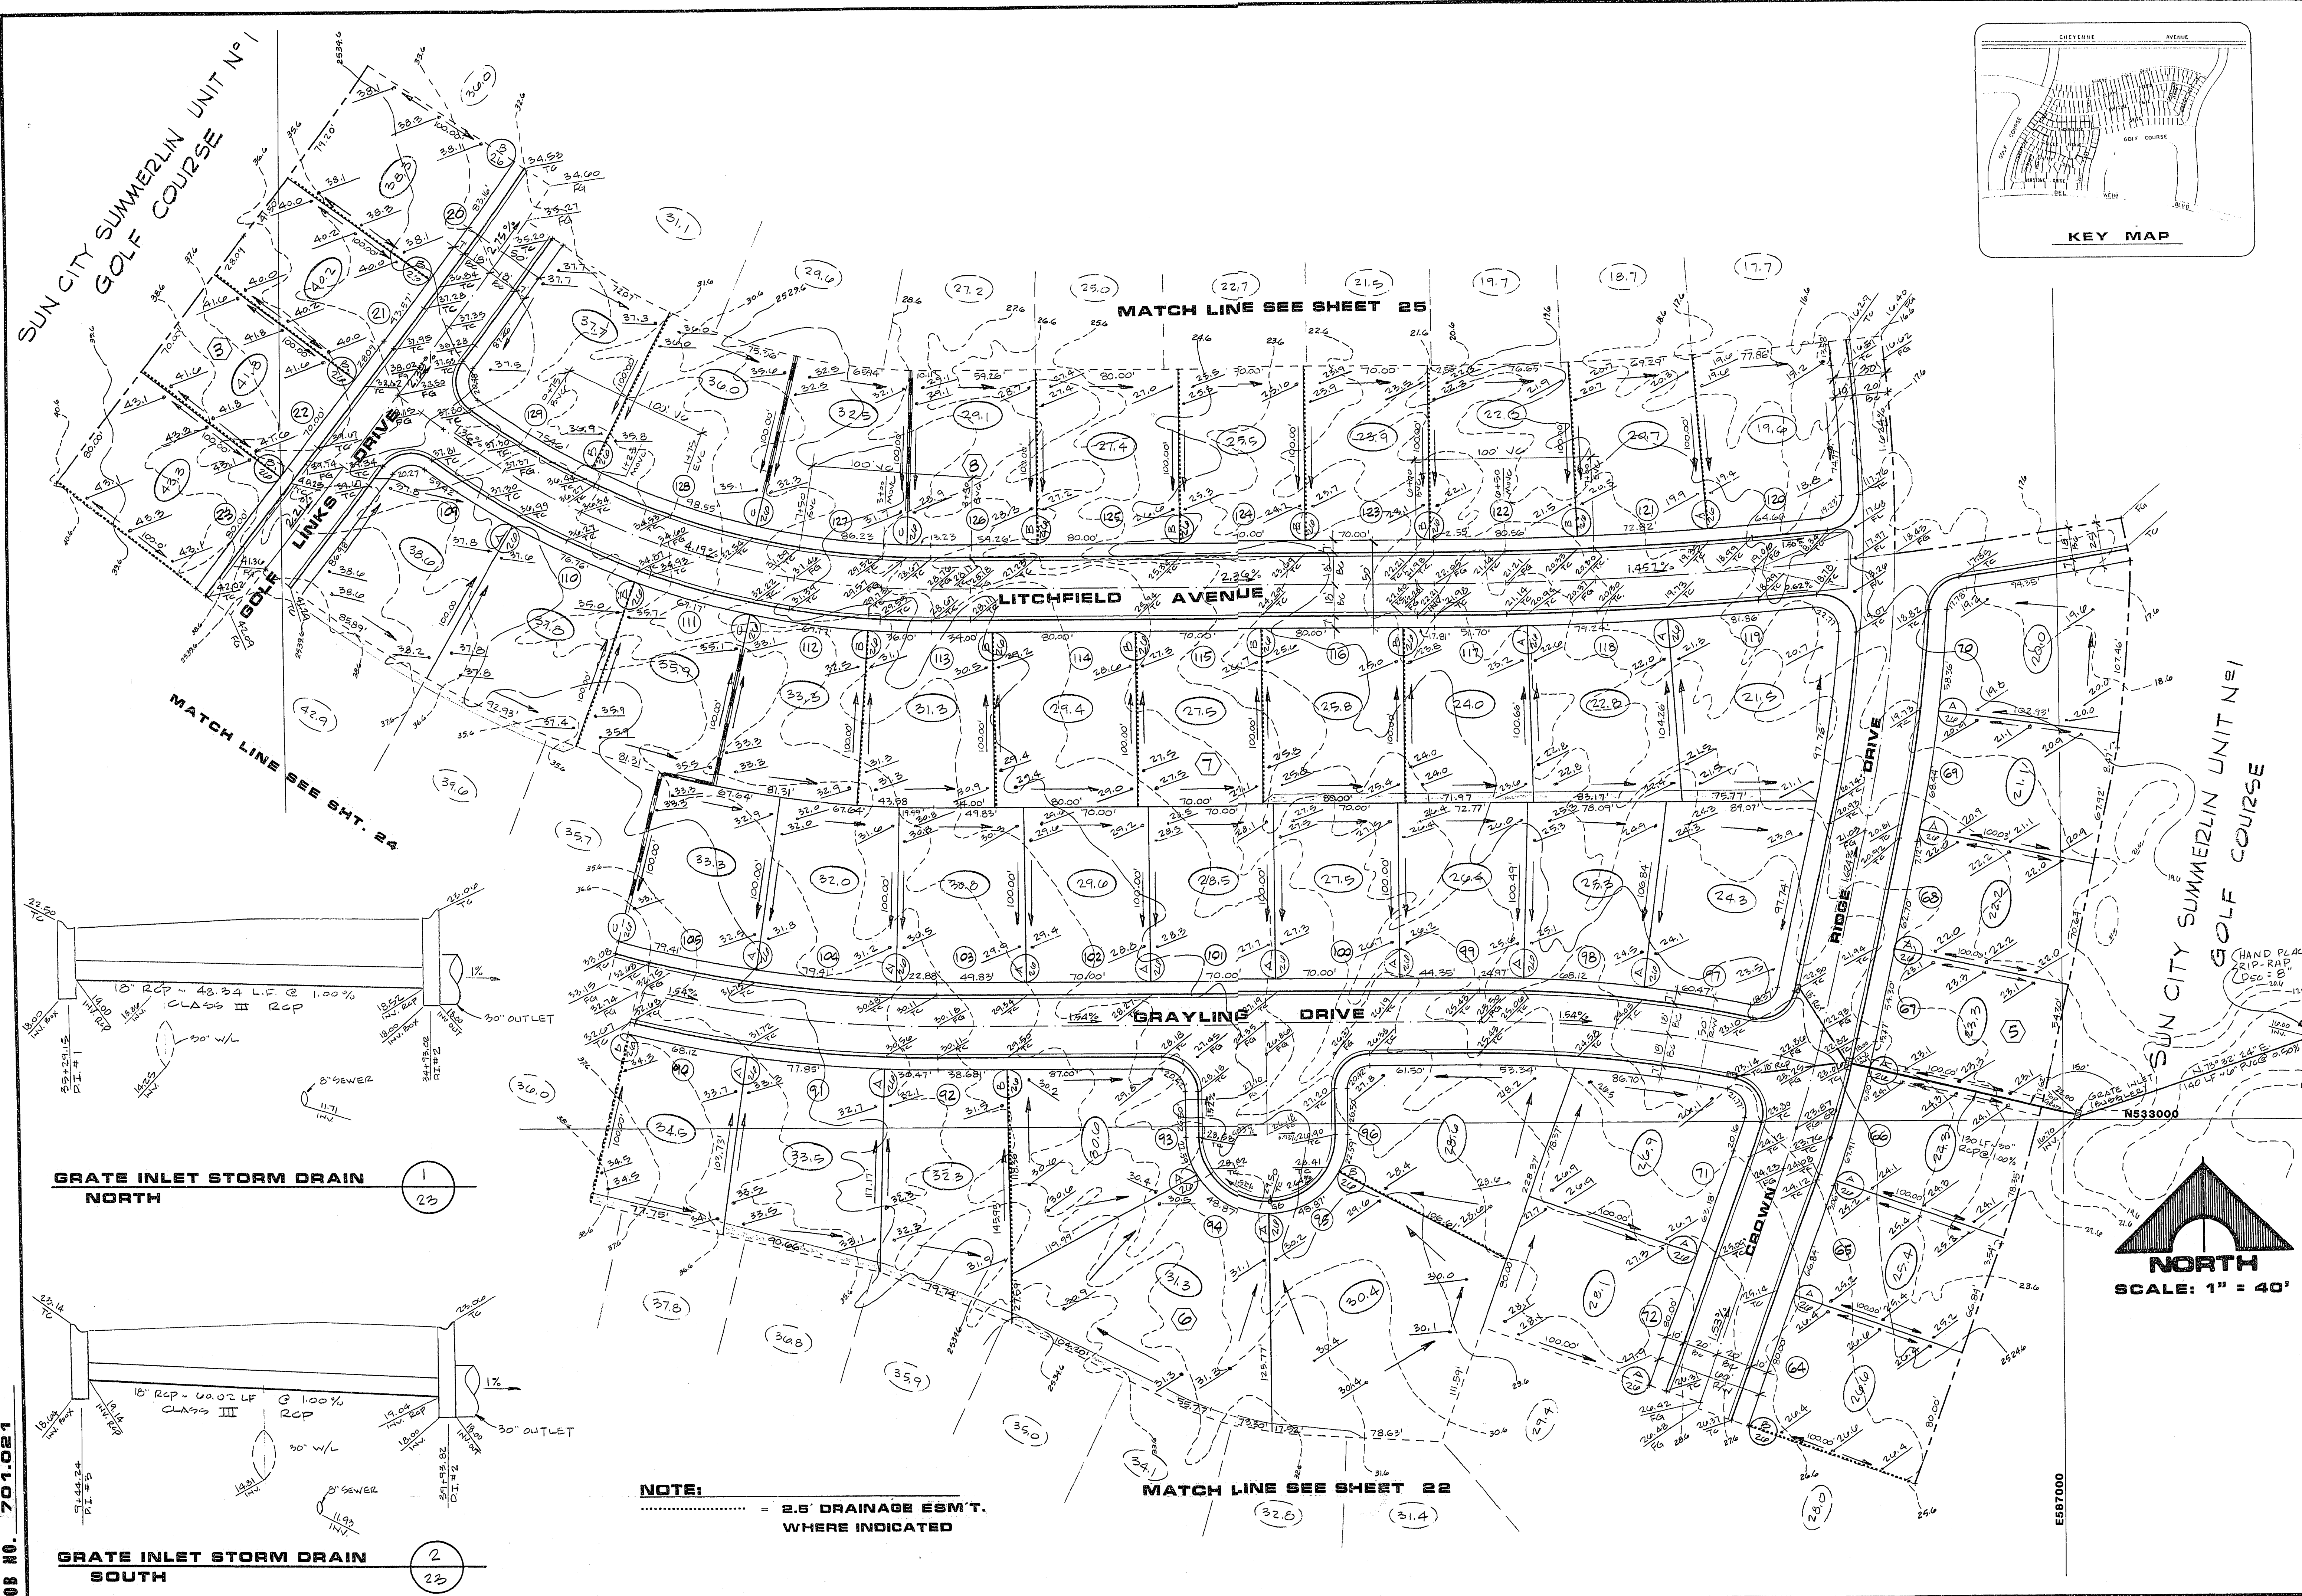

| REV | DATE | DESCRIPTION |
|-----|------|-------------|
|     |      |             |
|     |      |             |
|     |      |             |

RECOMMENDED  
 MICHAEL D. ROSS  
 S.E. NO. 0412  
 R.E. NO. 0412

G.C. WALLACE, INC.  
 Engineering/Architecture  
 1555 SOUTH RAINBOW BLVD. LAS VEGAS, NEVADA 89102

DEL E. WEBB COMMUNITIES, INC.  
 SUN CITY SUMMERLIN UNIT NO. 4  
 GRADING PLAN

SHEET  
**23**  
 OF 26 SHEETS

9-9-65 1674-4003-4