



**PROFILE**  
SCALE: HORIZ. 1" = 40'  
VERT. 1" = 4'

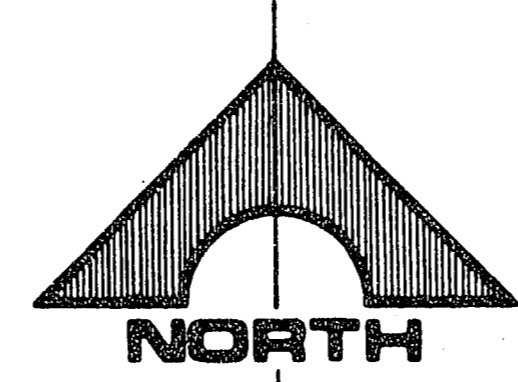

SCALE: 1" = 40'

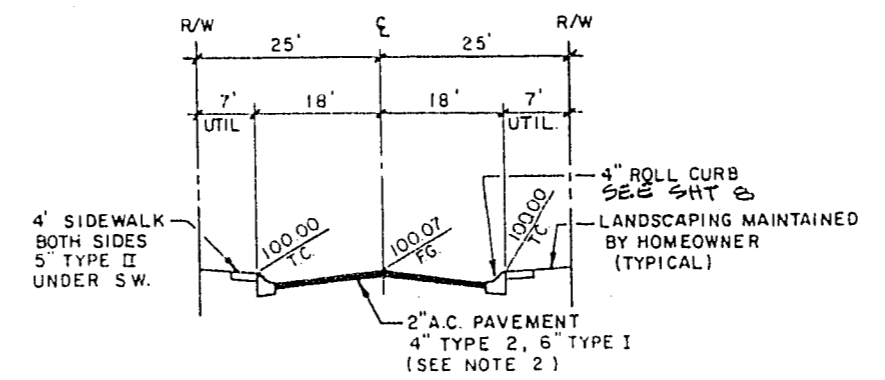

- NOTES:**
- STRUCTURAL SECTION OF STREET TO CONFORM TO STANDARD DRAWING NO. NA.
  - OWNER AGREES THAT IF EXISTING NATIVE MATERIAL DOES NOT CONFORM TO SPECIFICATIONS FOR TYPE 1 BASE, OWNER WILL IMPORT TYPE 1 BASE FOR A.C. PAVEMENT.


**STREET SECTION**

**CURVE DATA**

NO	Δ	R	L	T
03	79°47'43"	10.00'	27.35'	16.72'
04	10°38'52"	481.00'	87.57'	44.92'
08	10°38'14"	481.00'	89.47'	44.87'
09	08°18'15"	481.00'	69.86'	34.97'
10	05°21'23"	1015.00'	95.17'	47.62'
11	05°07'30"	1015.00'	91.65'	45.86'
12	00°11'52"	1015.00'	3.51'	1.76'
12	07°10'18"	1000.00'	129.17'	62.67'
123	70°01'32"	1000.00'	347.51'	176.56'
138	95°58'00"	10.00'	33.50'	22.20'
139	06°14'31"	1015.00'	110.91'	53.51'
140	04°11'21"	1015.00'	74.43'	37.23'
141	09°40'24"	10.00'	38.25'	28.39'
143	87°03'36"	10.00'	30.40'	19.01'
165	89°22'25"	10.00'	31.20'	19.78'
186	10°25'52"	1015.00'	109.34'	92.92'
192	12°51'14"	1000.00'	224.34'	126.41'
207	31°53'44"	500.00'	273.63'	143.04'
209	31°53'44"	481.00'	265.60'	137.89'

**SEWER LINE TABLE**

NO	BEARING	DIST
5	N 74°08'32"W	264.39'
16	S 85°14'10"W	450.00'
17	N 73°47'28"W	260.72'
18	N 84°43'56"W	240.00'

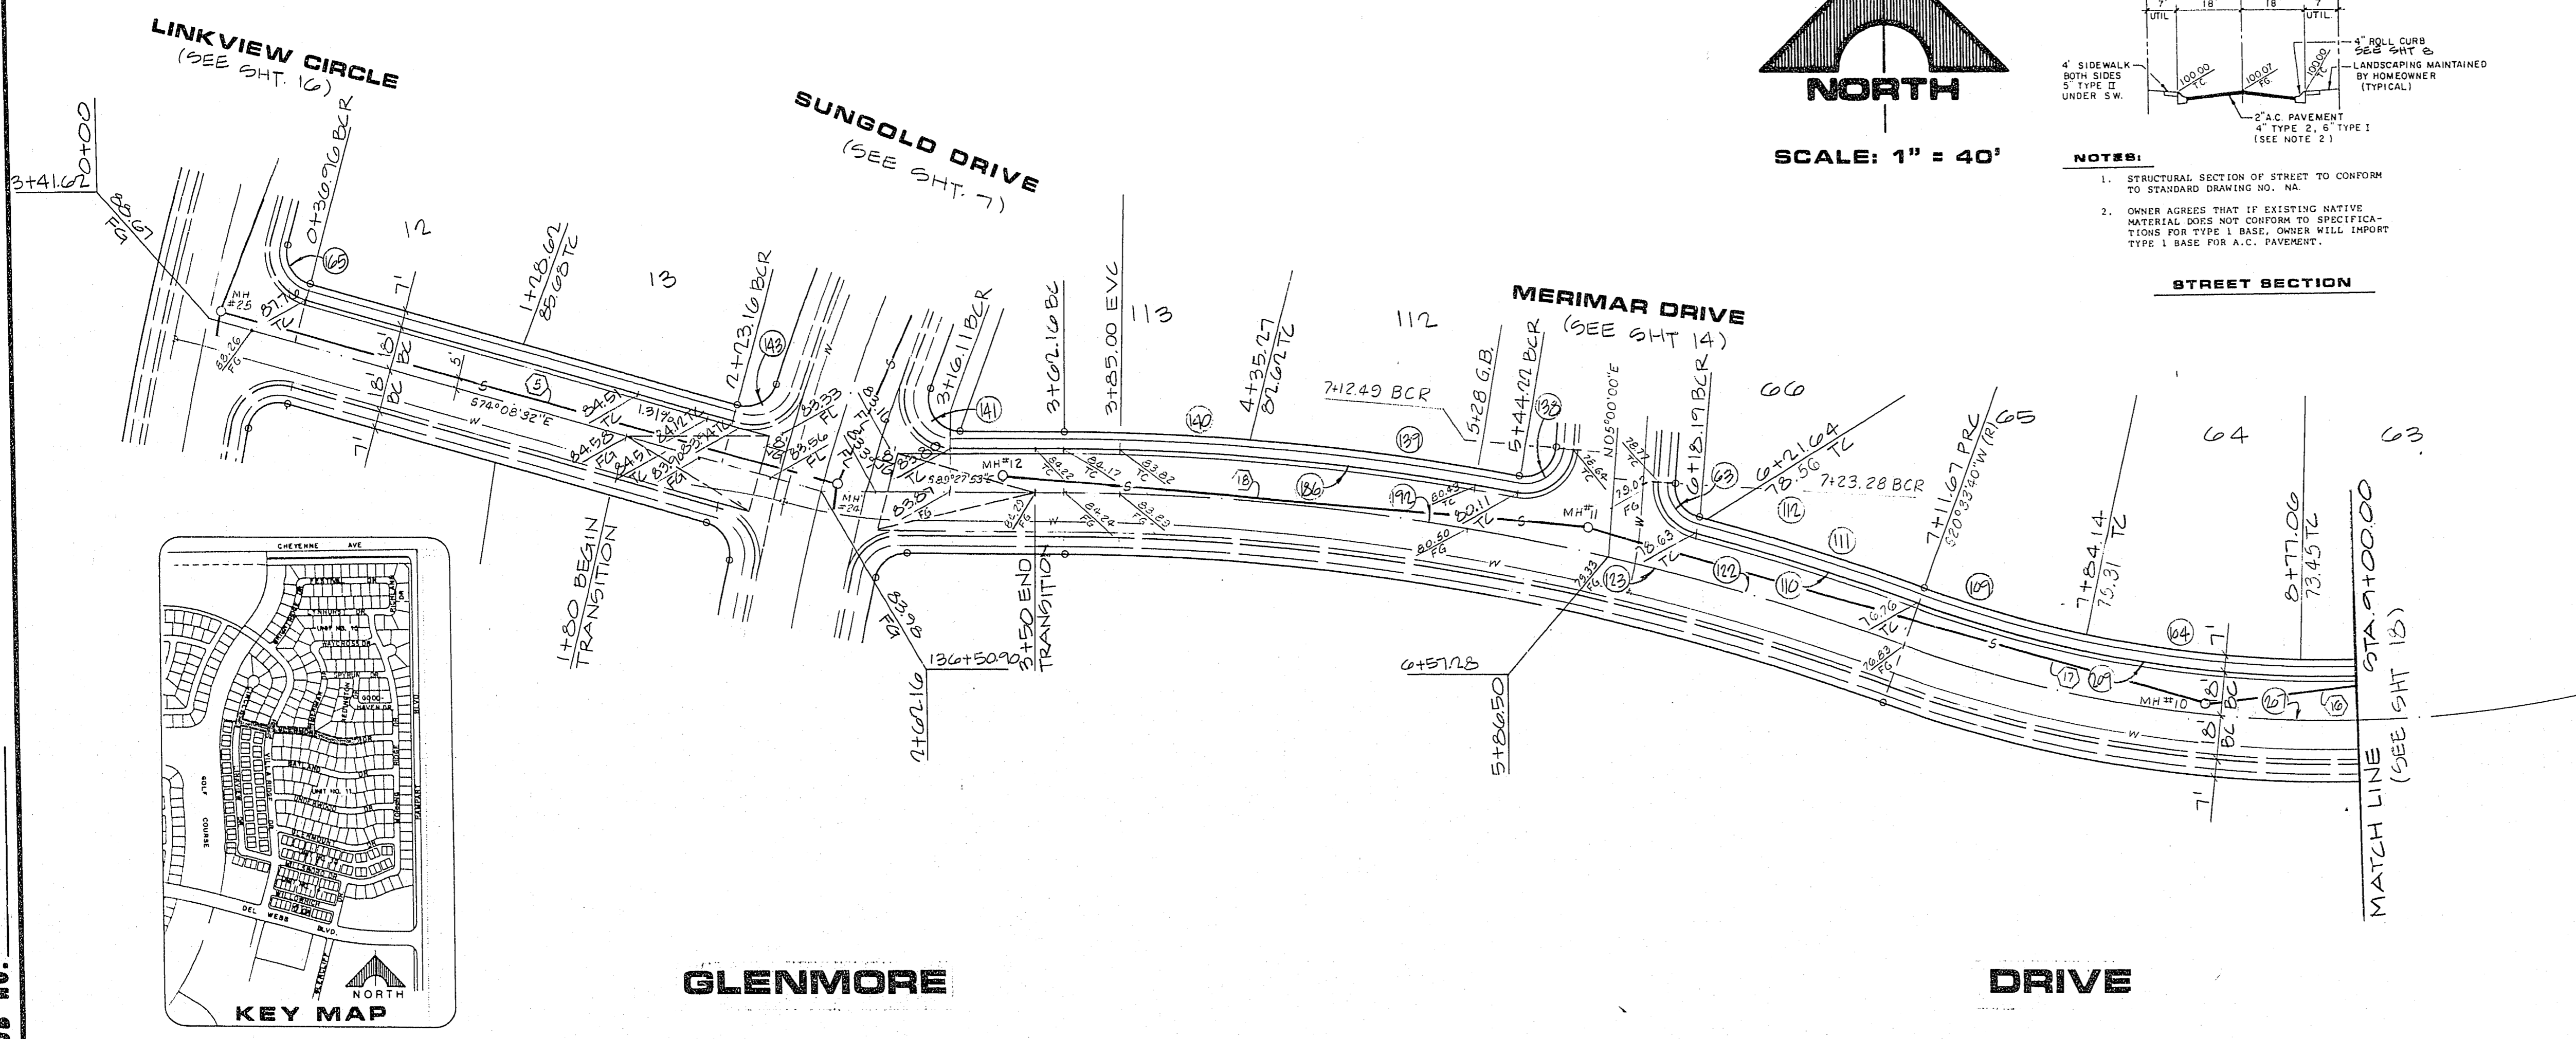

RECOMMENDED  
MICHAEL D. ROSS  
DATE: 11/9/07  
R.E. NO. 11-9-07

DEL E. WEBB COMMUNITIES, INC.  
SUN CITY SUMMERLIN UNIT NO. 15  
GLENMORE DRIVE

G.C. WALLACE, INC.  
Engineering/Architecture  
1555 SOUTH RAINBOW BLVD./LAS VEGAS, NEVADA 89102

SHEET  
**17**  
OF 22 SHEETS