
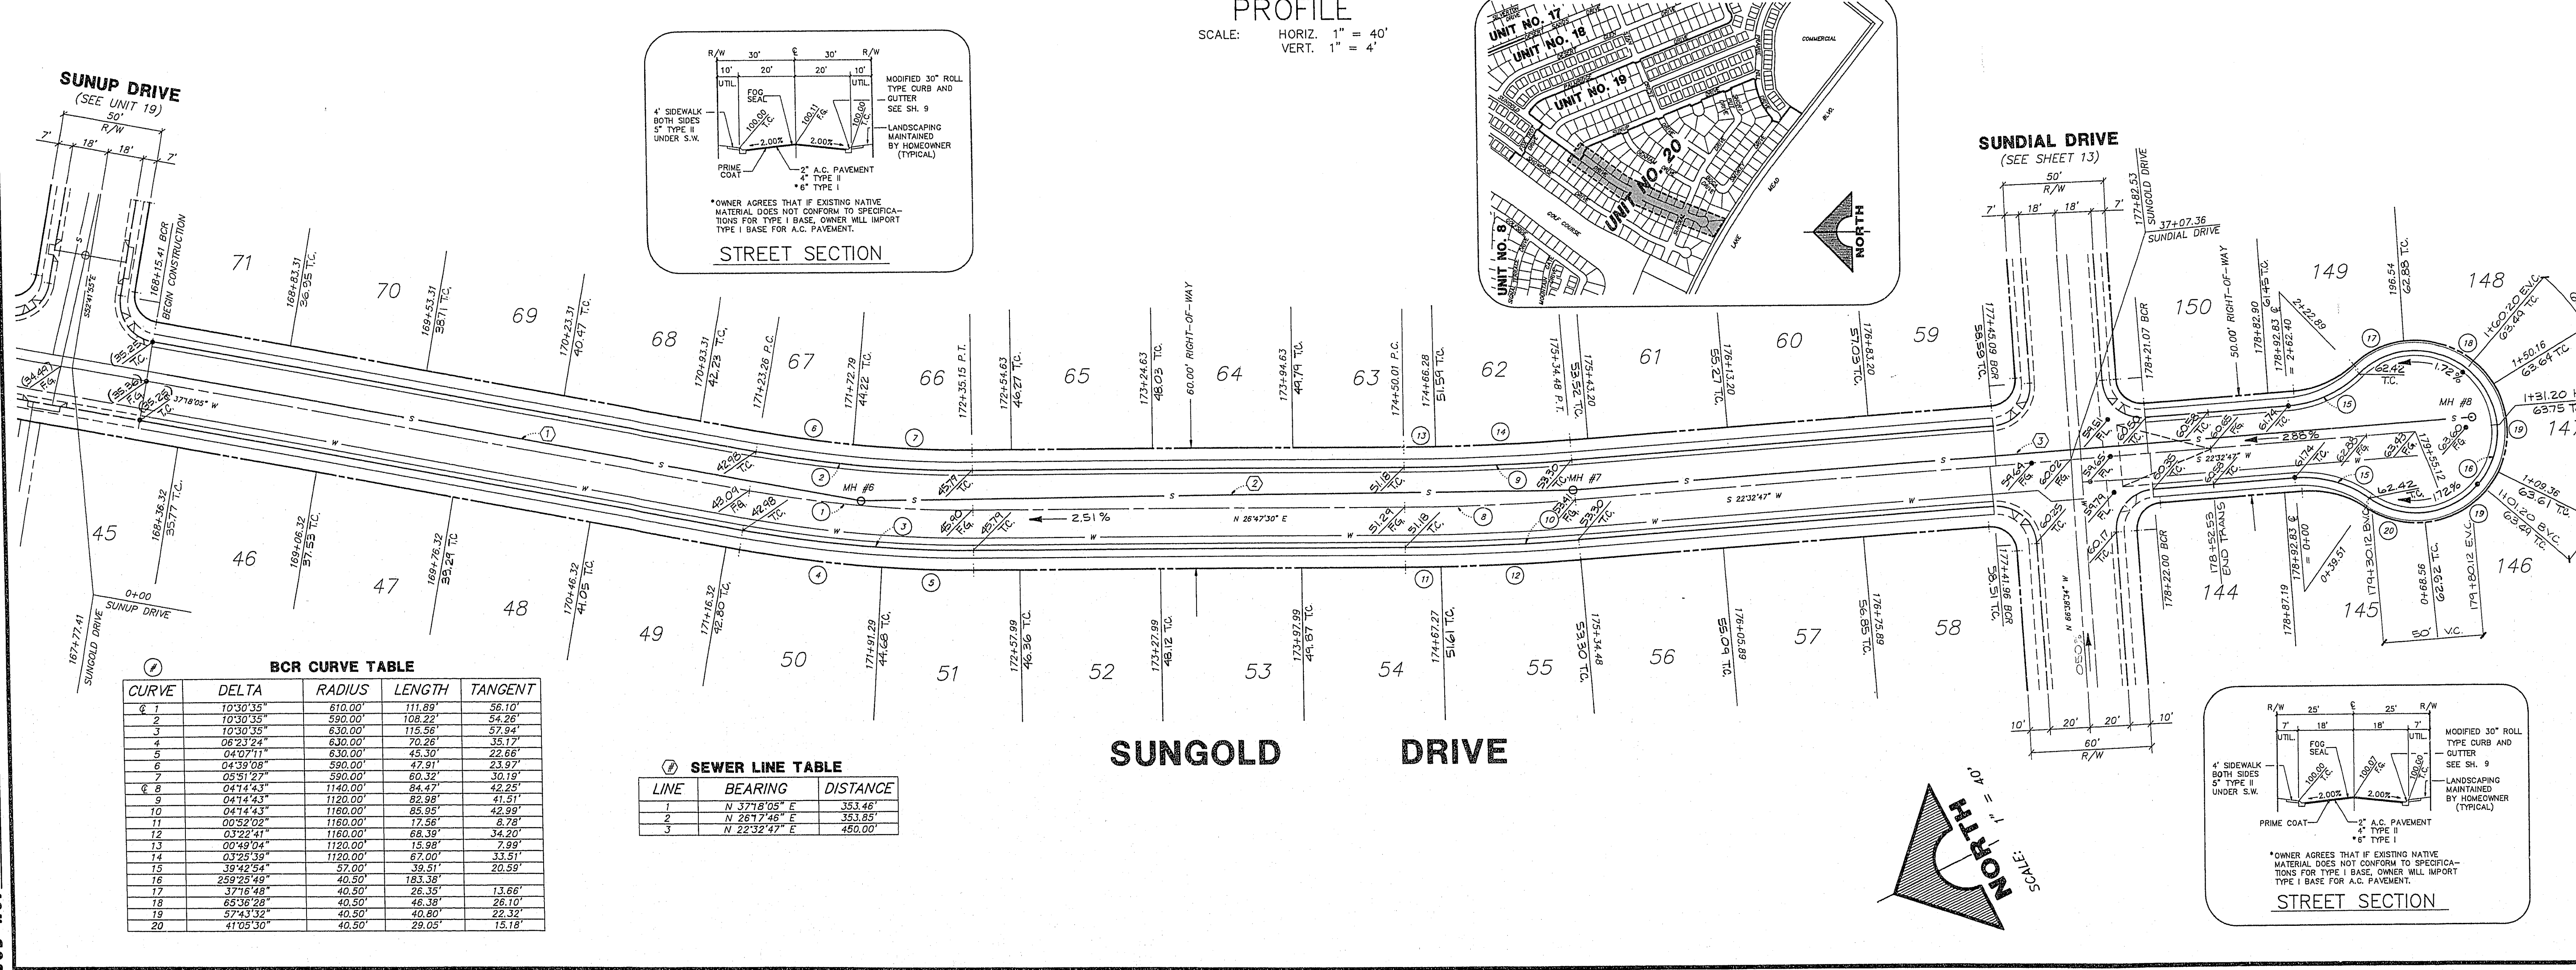


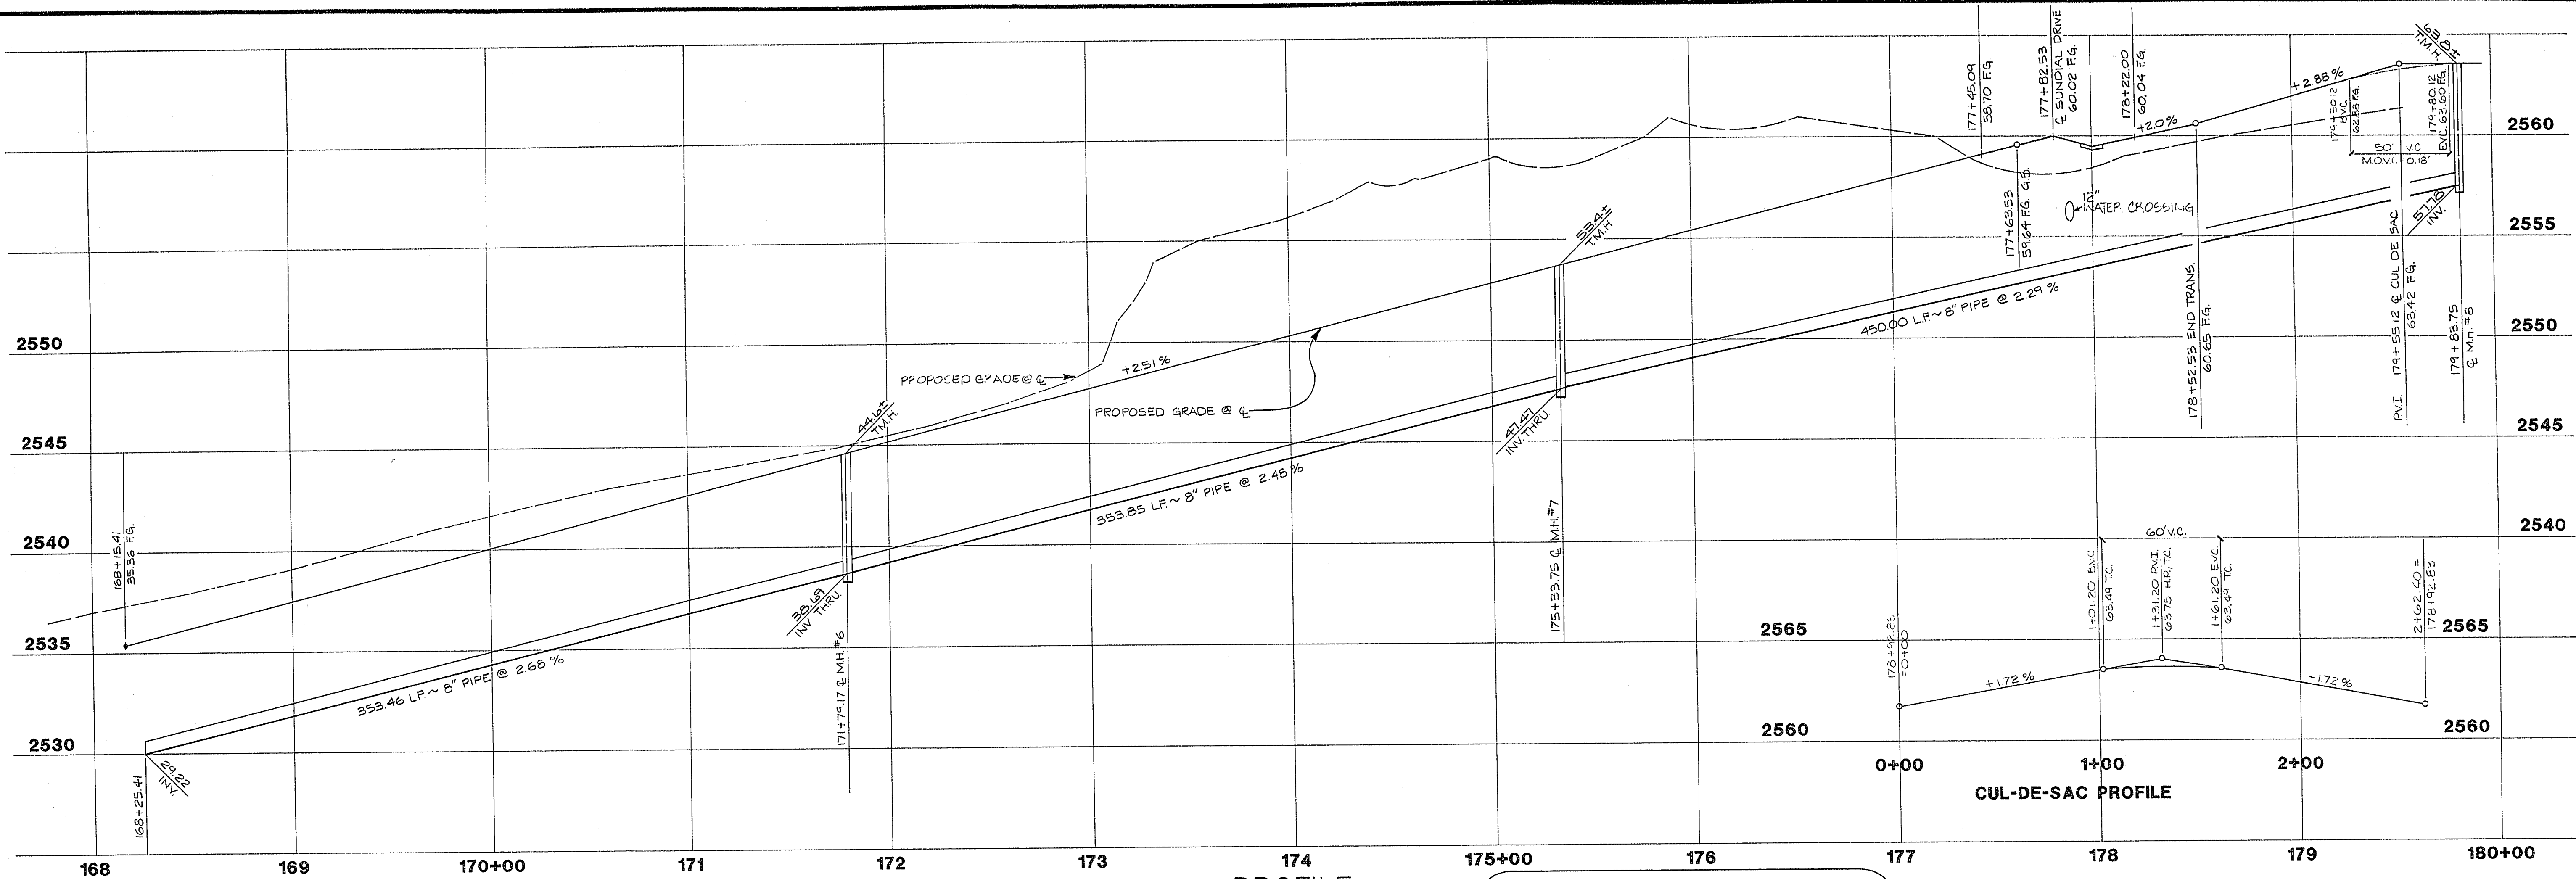

REV	DATE	DESCRIPTION

RECOMMENDED BY: MICHAEL D. ROSS, LICENSED PROFESSIONAL ENGINEER, STATE OF NEVADA, NO. 41115

DATE: 12-9-47

RE. NO. DATE

G.C. WALLACE, INC.
Engineering/Architecture

DEL E. WEBB COMMUNITIES, INC.
SUN CITY SUMMERLIN UNIT NO. 20

SUNGOLD DRIVE

SHEET
10
OF 20 SHEETS

12-9-47