





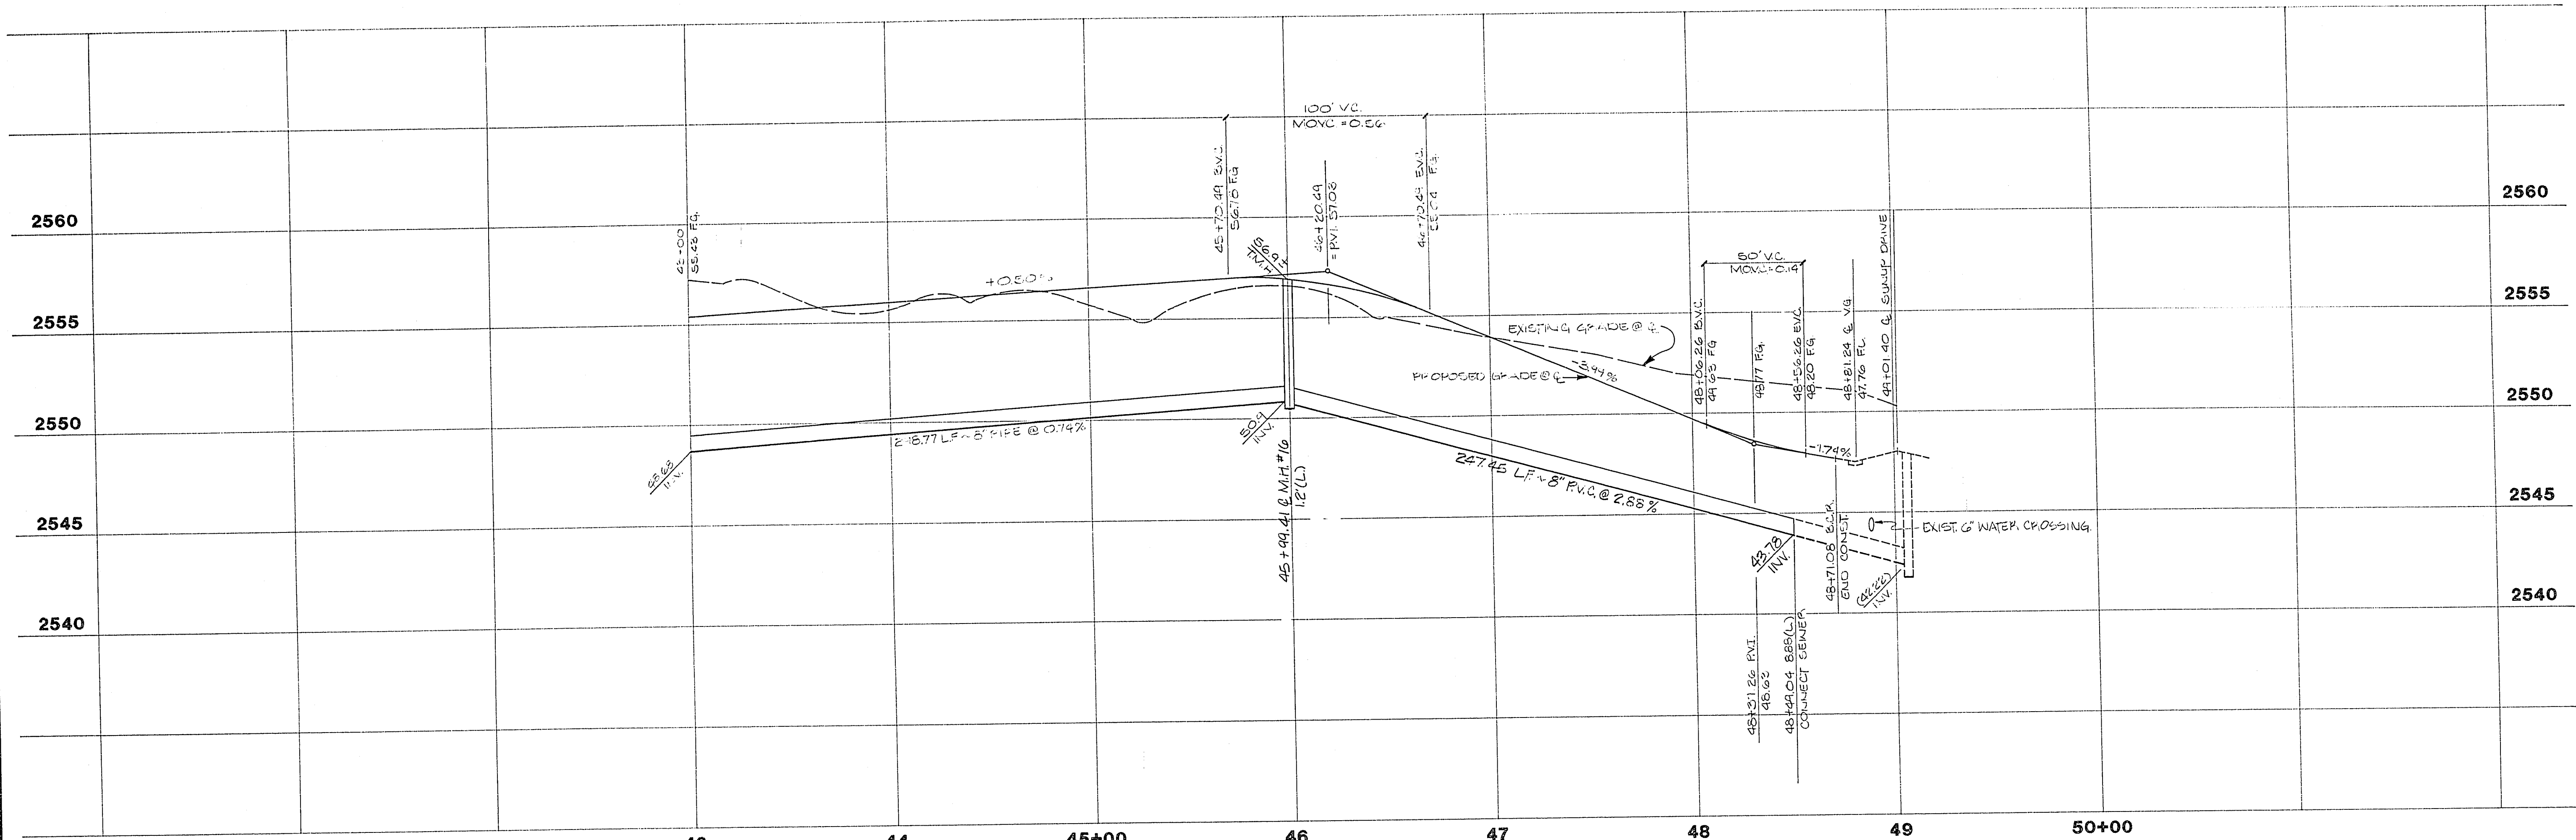


PROFILE
SCALE: HORIZ. 1" = 40'
VERT. 1" = 4'

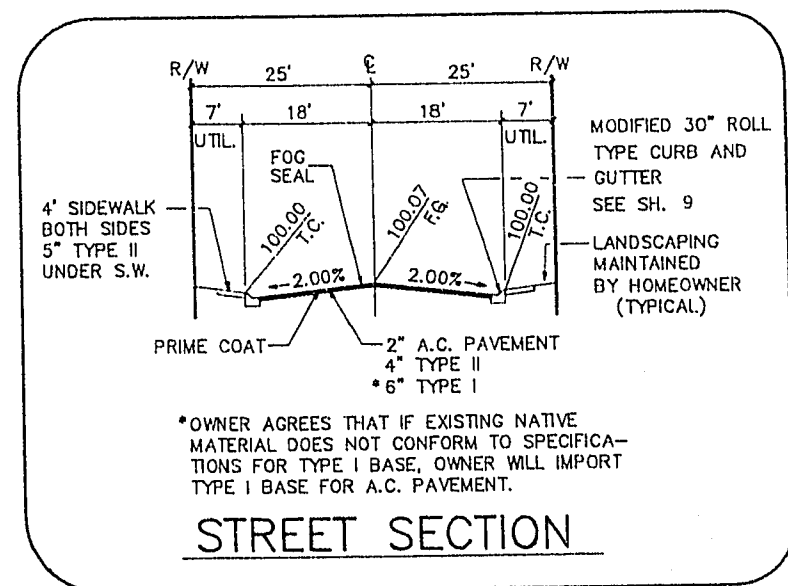

SEWER LINE TABLE		
LINE	BEARING	DISTANCE
1	S 53°13'32" E	389.44'
2	N 72°09'48" E	247.45'


BCR CURVE TABLE				
CURVE	DELTA	RADIUS	LENGTH	TANGENT
1	02°28'32"	6450.00'	278.70'	138.37'
2	64°23'38"	55.00'	61.81'	34.63'
3	19°40'05"	760.00'	260.89'	131.74'
4	02°54'11"	6432.00'	268.69'	144.27'
5	87°56'57"	53.00'	81.36'	51.14'
6	26°28'18"	57.00'	26.33'	13.41'
7	14°22'20"	742.00'	168.12'	93.55'
8	16°56'53"	778.00'	218.82'	110.13'
9	64°23'38"	37.00'	41.58'	23.30'
10	02°28'32"	6450.00'	278.47'	138.75'
11	03°14'24"	742.00'	41.96'	20.98'
12	06°10'56"	742.00'	80.06'	40.07'
13	04°37'00"	742.00'	64.10'	32.07'
14	05°07'30"	778.00'	69.59'	34.82'
15	05°00'04"	778.00'	67.91'	33.98'
16	05°59'19"	778.00'	81.32'	40.70'
17	23°51'48"	53.00'	22.07'	11.20'
18	53°17'44"	53.00'	49.30'	28.60'
19	10°47'24"	53.00'	9.98'	5.01'
20	00°21'17"	6432.00'	39.82'	19.91'
21	20°51'08"	37.00'	13.47'	6.81'
22	43°32'50"	37.00'	28.12'	14.78'
23	01°03'58"	6468.00'	120.36'	60.18'
24	00°37'04"	6468.00'	69.73'	34.87'
25	00°47'30"	6468.00'	69.38'	34.89'
26	00°18'00"	6432.00'	35.56'	17.78'
27	00°37'58"	6432.00'	71.04'	35.52'

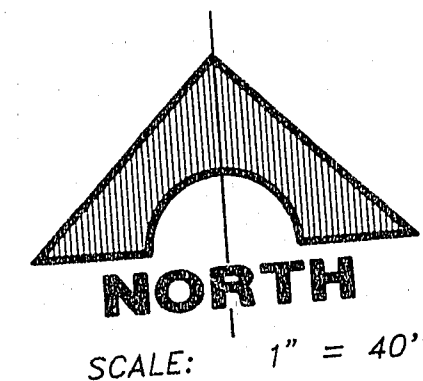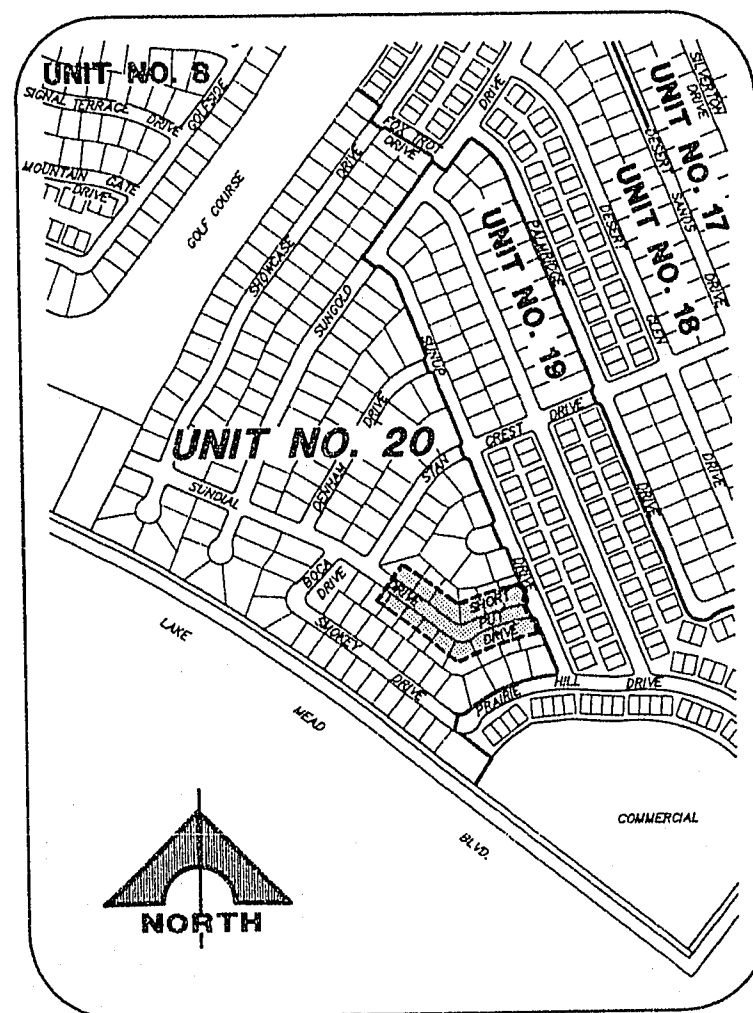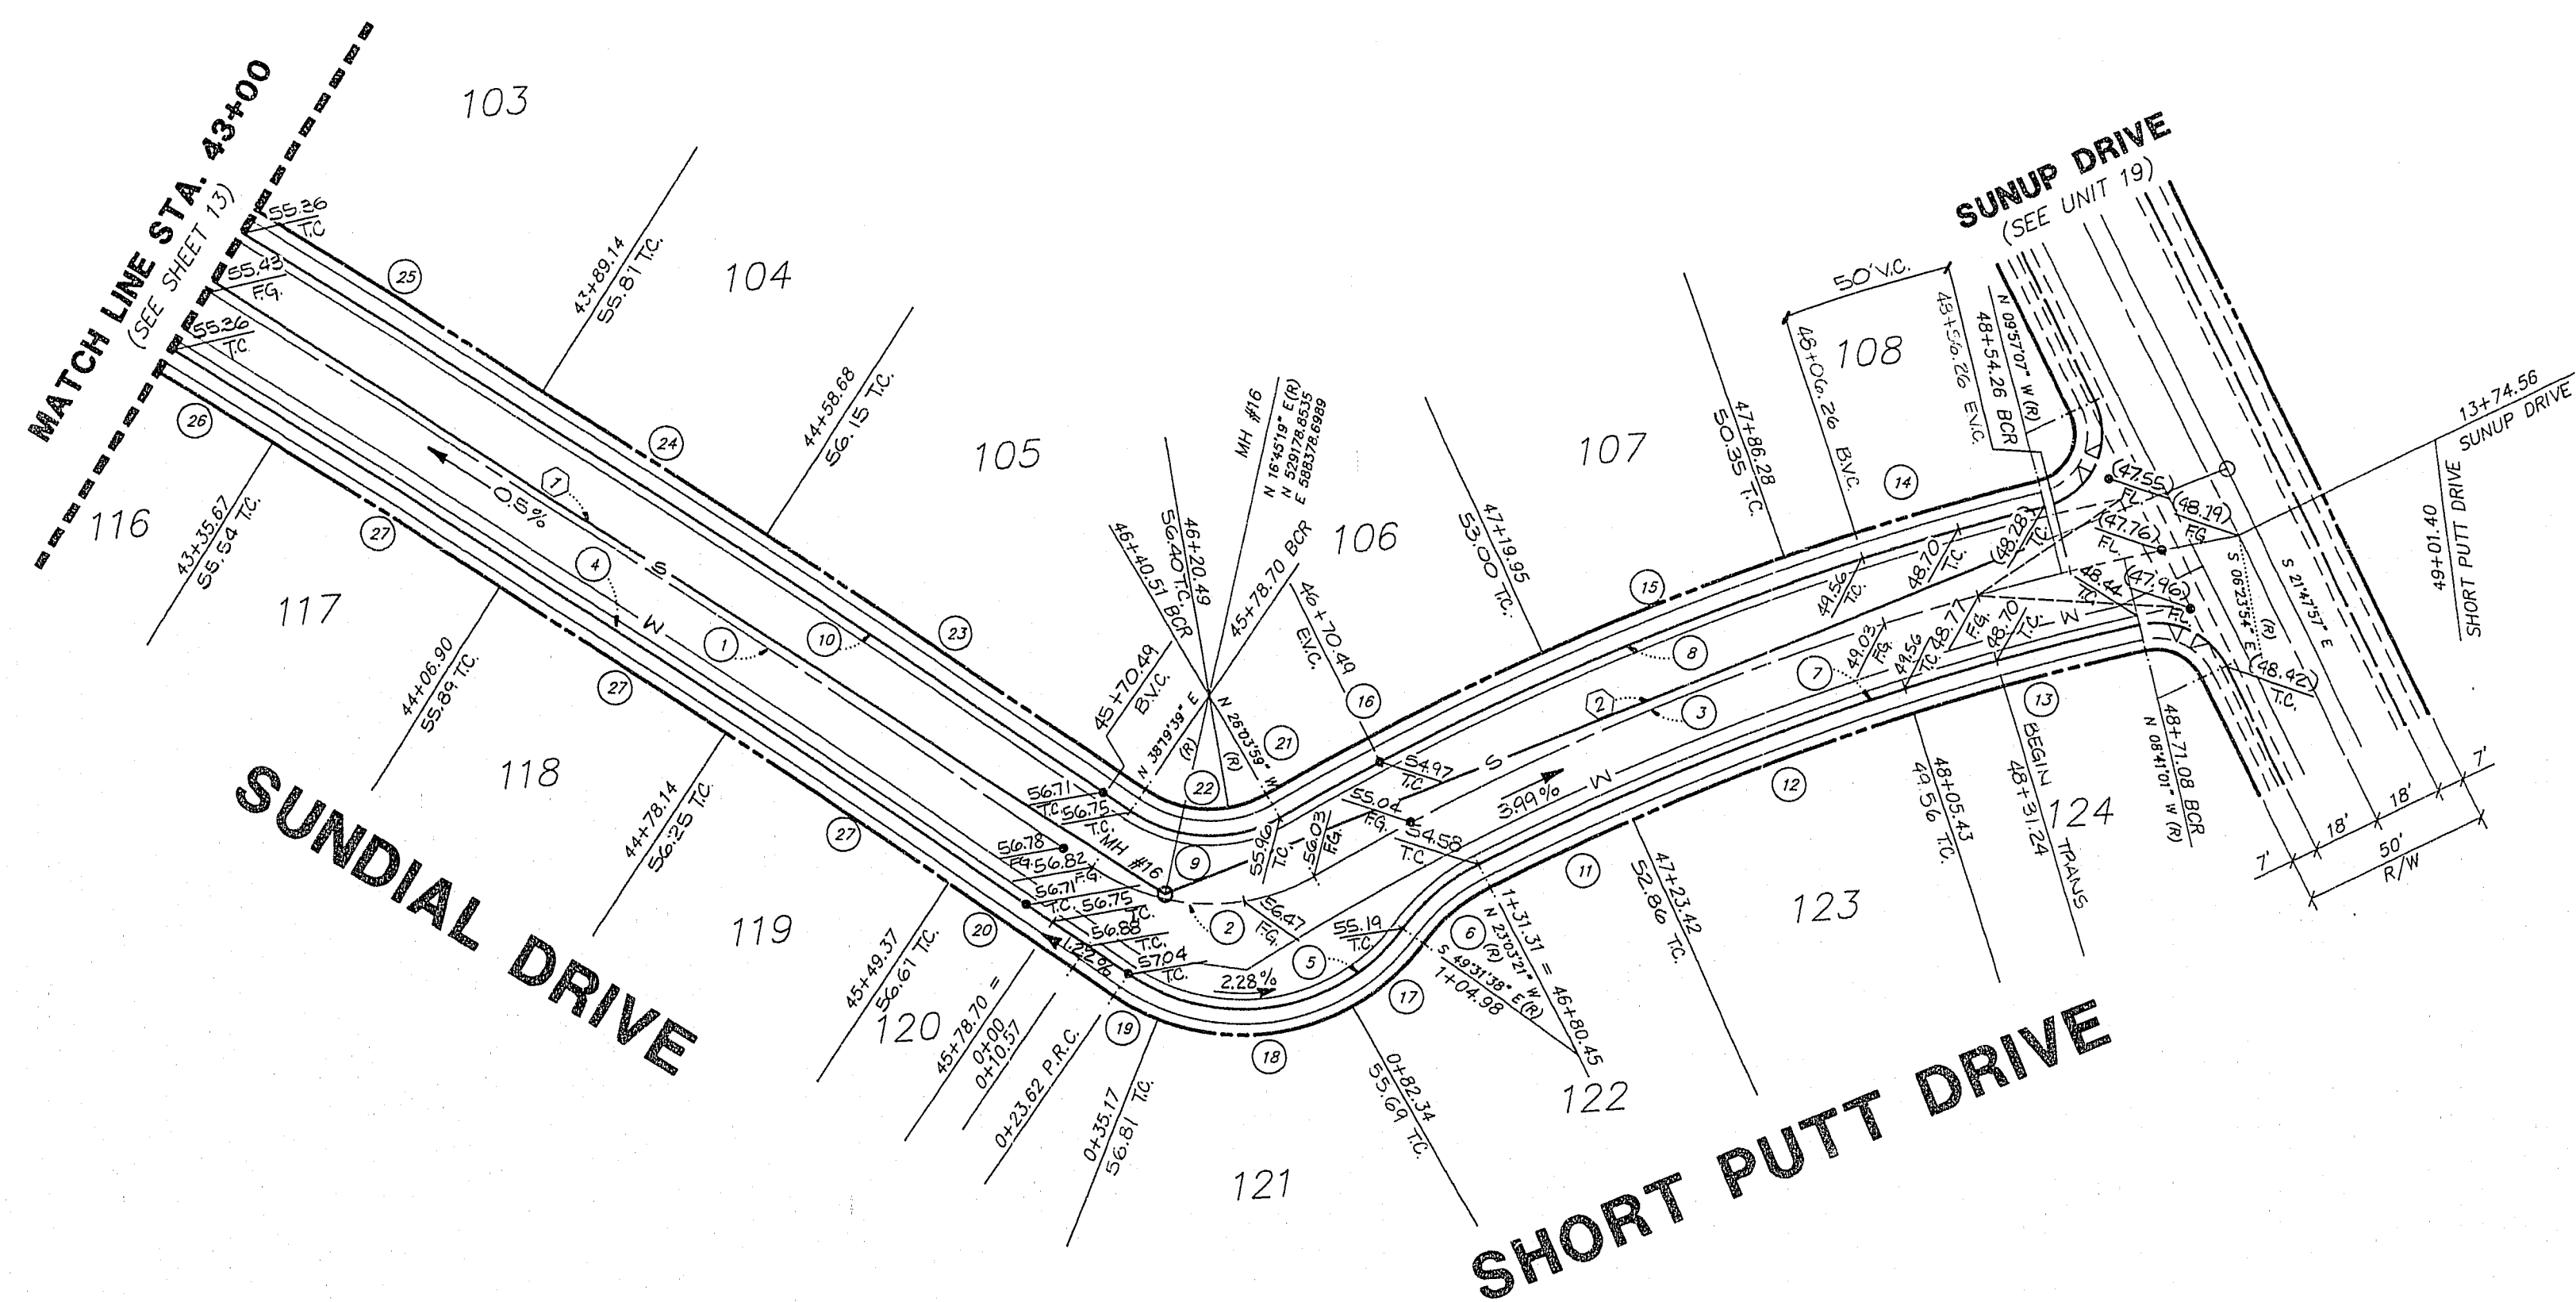

SCALE: 1" = 40'

DESCRIPTION	
REV	DATE

DATE 01/18/94
R.E. NO. 6218
DATE 01/18/94

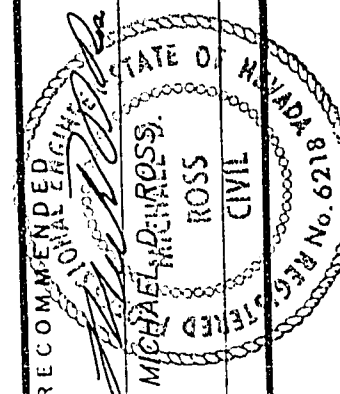

1515 SOUTH RAINBOW BLVD. LAS VEGAS, NEVADA 89102

G.C. WALLACE, INC.
Engineering/Architecture

DEL E. WEBB COMMUNITIES, INC.
SUN CITY SUMMERLIN UNIT NO. 20
SUNDIAL DRIVE &
SHORT PUTT DRIVE

SHEET

14

OF 20 SHEETS

12-9-50

107Y-4003-20