


REV	DATE	DESCRIPTION

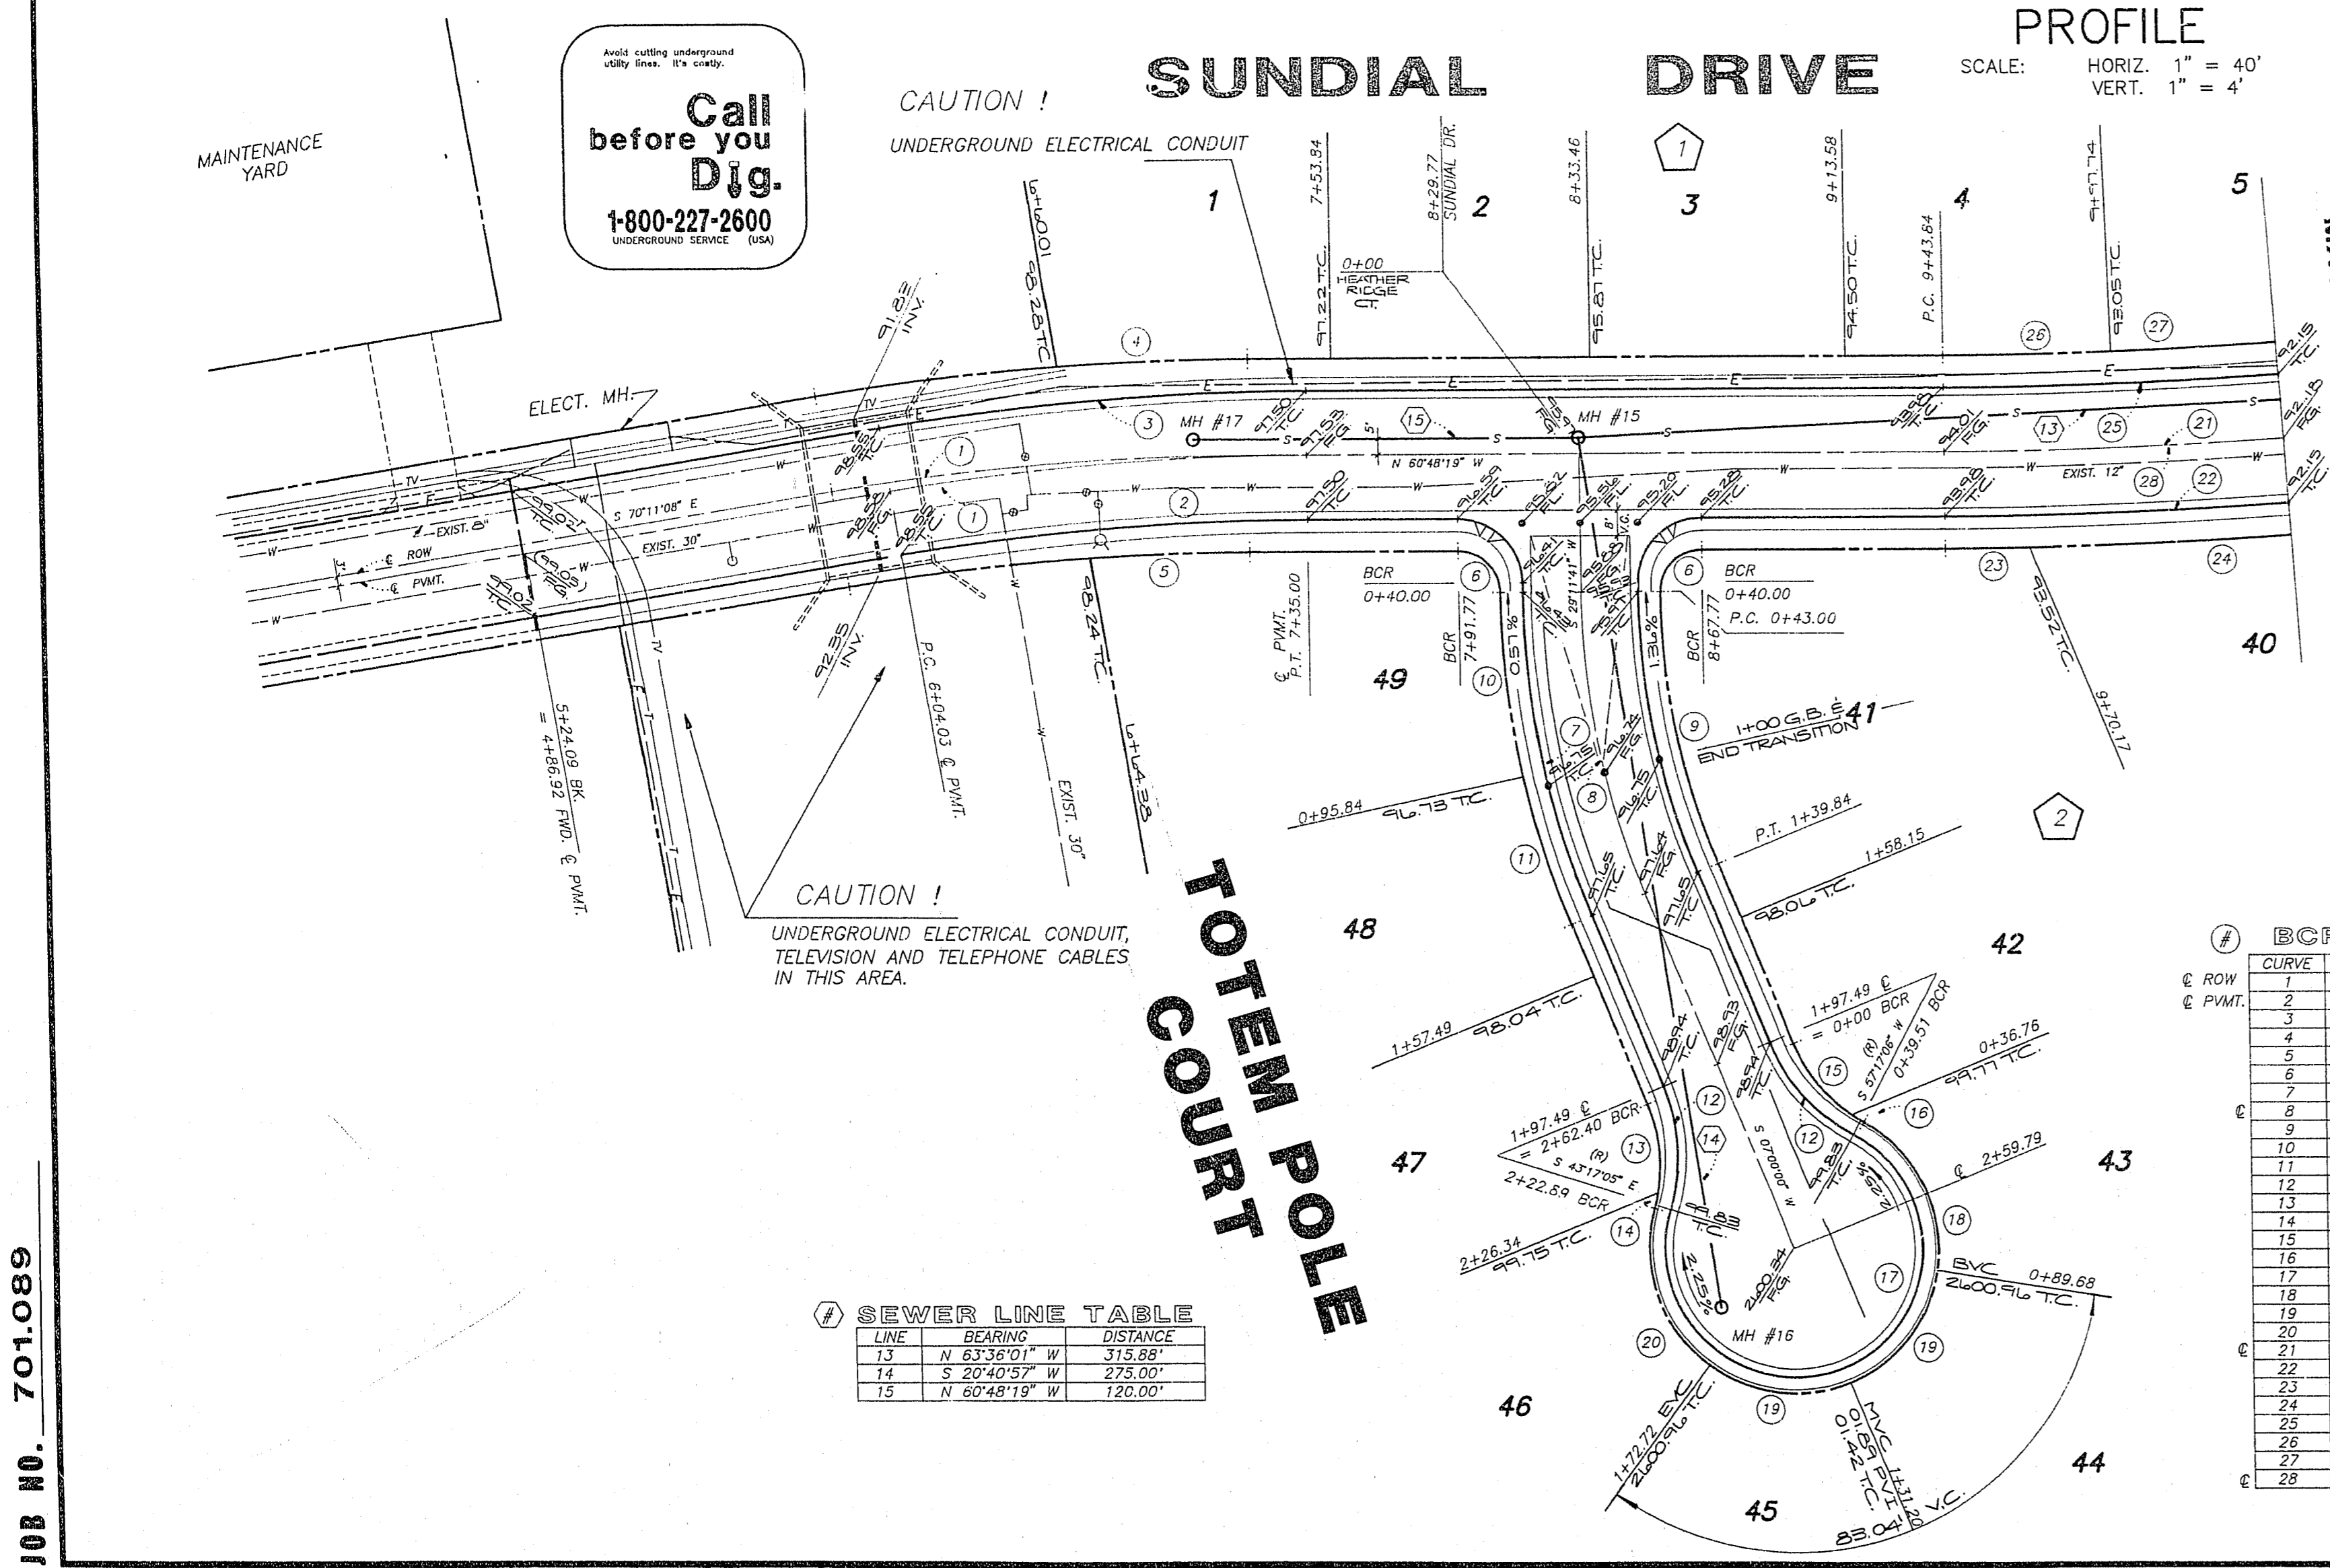



**SEWER LINE TABLE**

LINE	BEARING	DISTANCE
13	N 63°36'01" W	315.88'
14	S 22°40'57" W	275.00'
15	N 60°48'19" W	120.00'

**BCR CURVE TABLE**

CURVE	DELTA	RADIUS	LENGTH	TANGENT
1	09°22'49"	800.00'	130.97'	65.63'
2	09°22'49"	780.00'	127.70'	63.99'
3	09°22'49"	820.00'	134.25'	67.27'
4	05°22'15"	820.00'	76.87'	38.46'
5	05°03'29"	780.00'	69.86'	34.45'
6	00°00'00"	20.00'	31.42'	20.00'
7	22°11'41"	268.00'	103.81'	52.57'
8	22°11'41"	250.00'	96.84'	49.04'
9	22°11'41"	232.00'	89.87'	45.50'
10	12°08'40"	268.00'	58.65'	28.43'
11	10°05'01"	268.00'	47.17'	23.64'
12	39°42'54"	57.00'	39.51'	20.59'
13	36°15'04"	57.00'	36.06'	18.66'
14	03°27'50"	57.00'	3.45'	1.72'
15	36°56'46"	57.00'	36.76'	19.04'
16	02°46'08"	57.00'	2.75'	1.38'
17	23°23'45"	40.50'	183.38'	48.76'
18	70°58'24"	40.50'	50.17'	28.67'
19	58°44'30"	40.50'	41.52'	22.79'
20	70°58'25"	40.50'	50.17'	28.67'
21	17°23'23"	1530.00'	464.36'	233.98'
22	05°57'45"	1550.00'	161.30'	80.72'
23	00°59'11"	1550.00'	26.68'	13.34'
24	04°58'34"	1550.00'	134.77'	67.43'
25	17°23'23"	1510.00'	456.30'	230.92'
26	02°01'07"	1510.00'	53.20'	26.60'
27	03°14'36"	1510.00'	85.48'	42.75'
28	07°20'58"	1530.00'	196.25'	98.26'

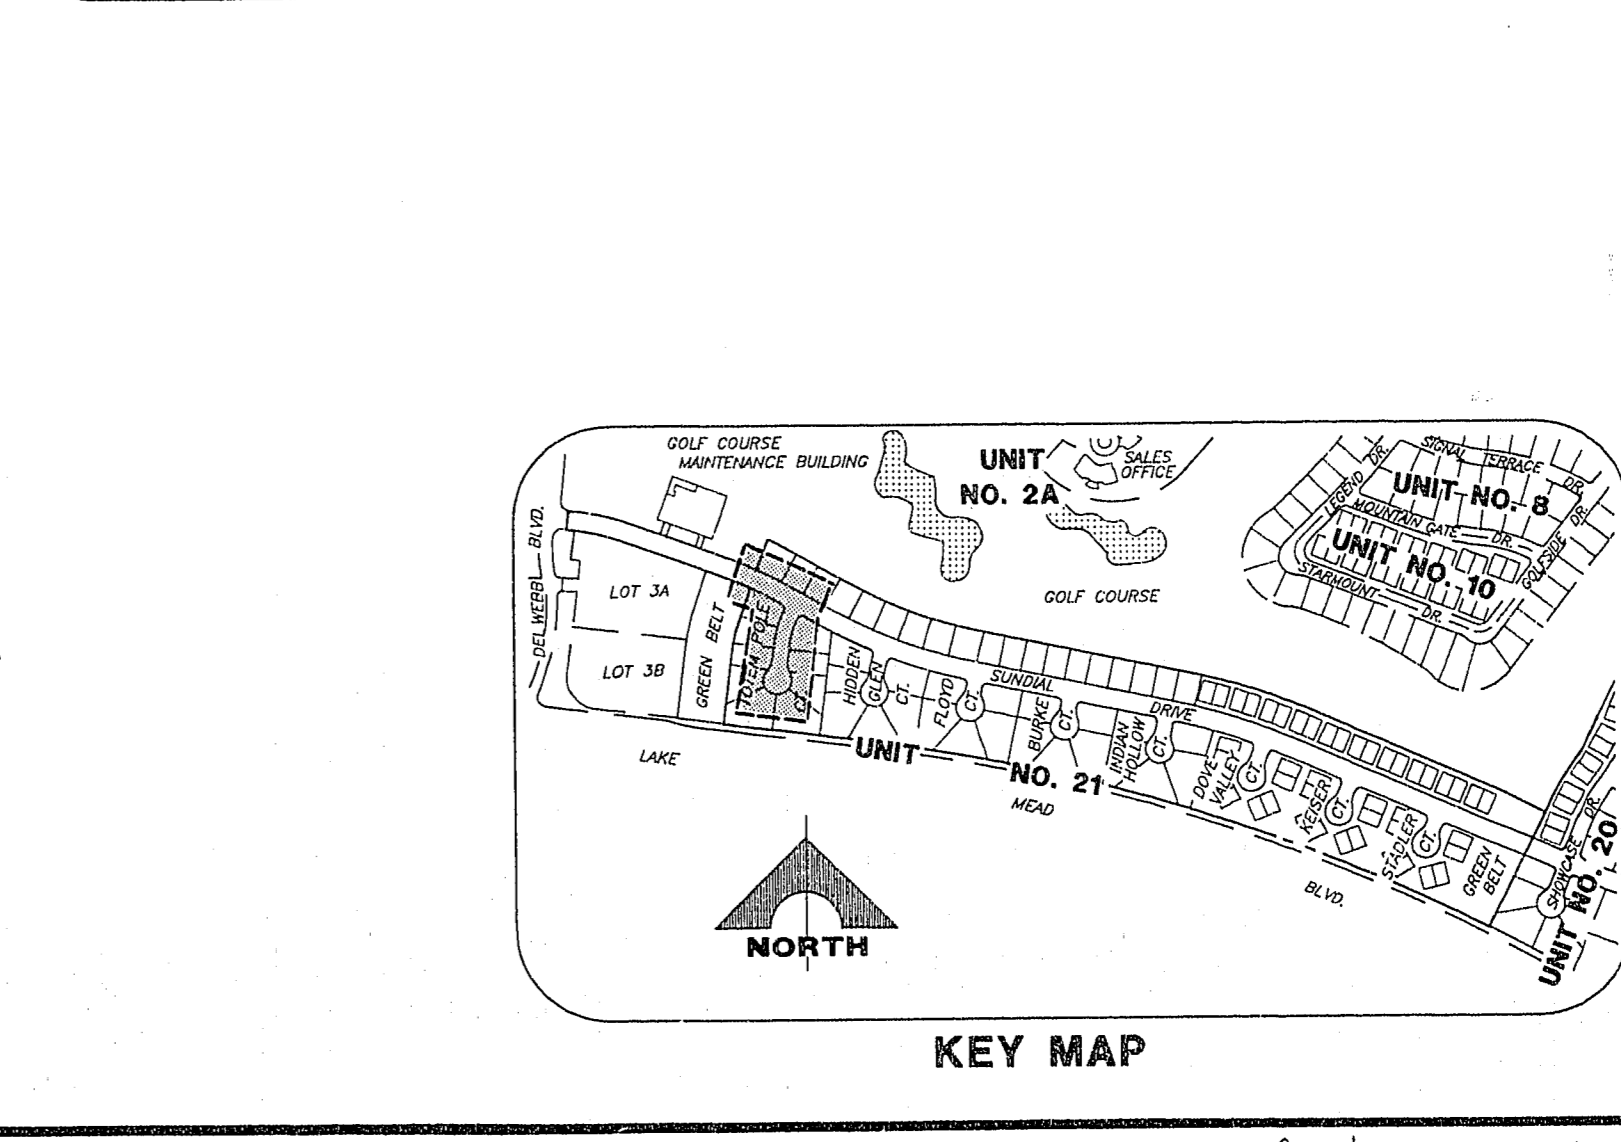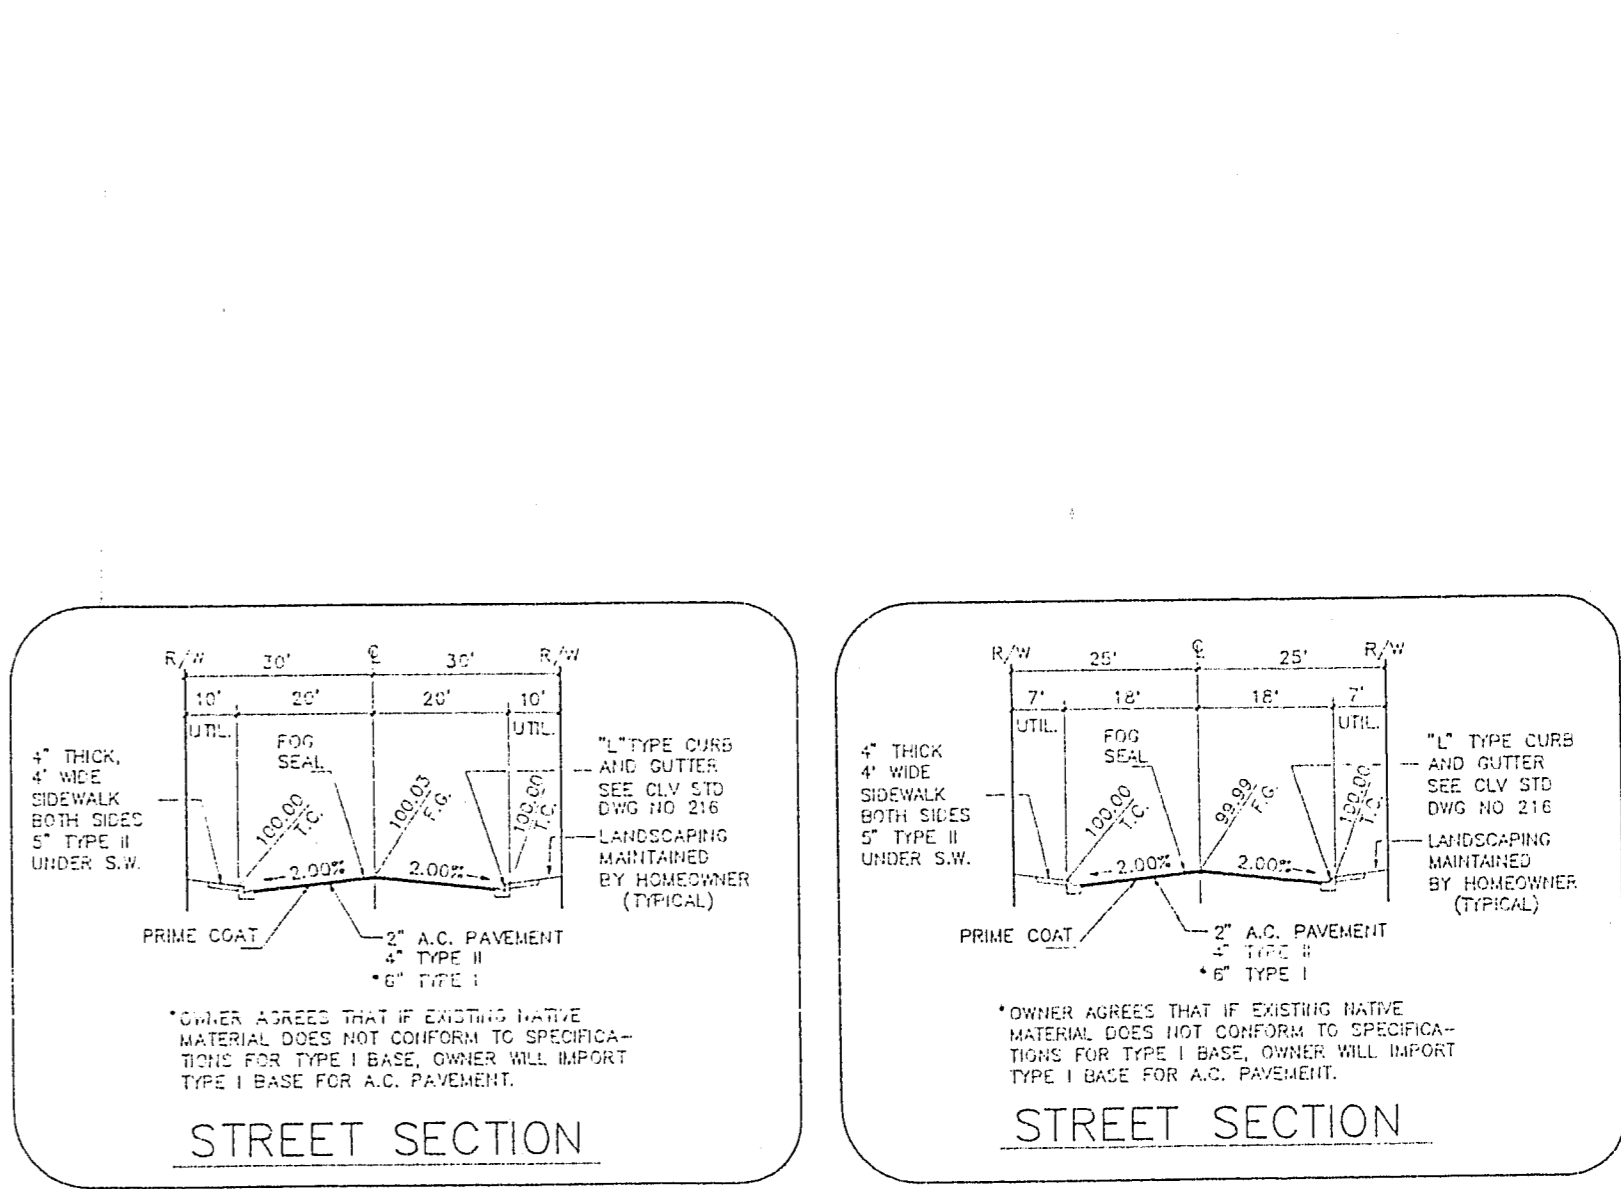

JOB NO. 701.089

5184 DIETERICH-POST 65328

12-9-11 107Y-4003-21

RECOMMENDED: *Michael D. Ross*  
MICHAEL D. ROSS

6218 13th ST  
R.E. NO. 1047

DEL E. WEBB COMMUNITIES, INC.  
SUN CITY SUMMERLIN UNIT NO. 21  
SUNDIAL DRIVE &  
TOTEM POLE COURT

G.C. WALLACE, INC.  
Engineering/Architecture  
1555 SOUTH RAINBOW BLVD. LAS VEGAS, NEVADA 89102

DESCRIPTION

DATE

REV

17 SHEETS

SHEET 7