
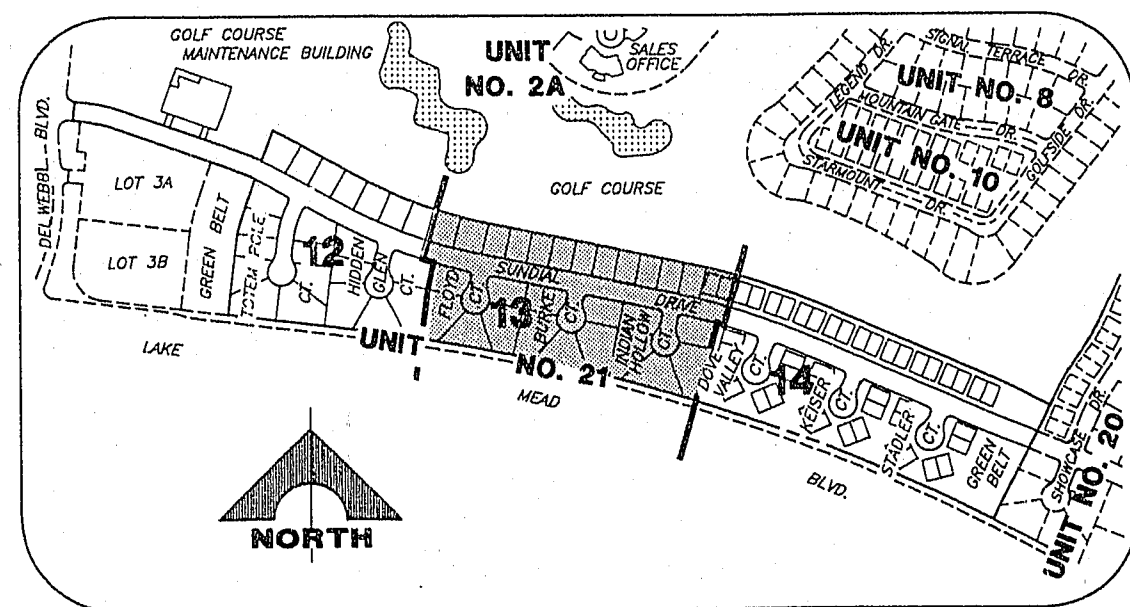


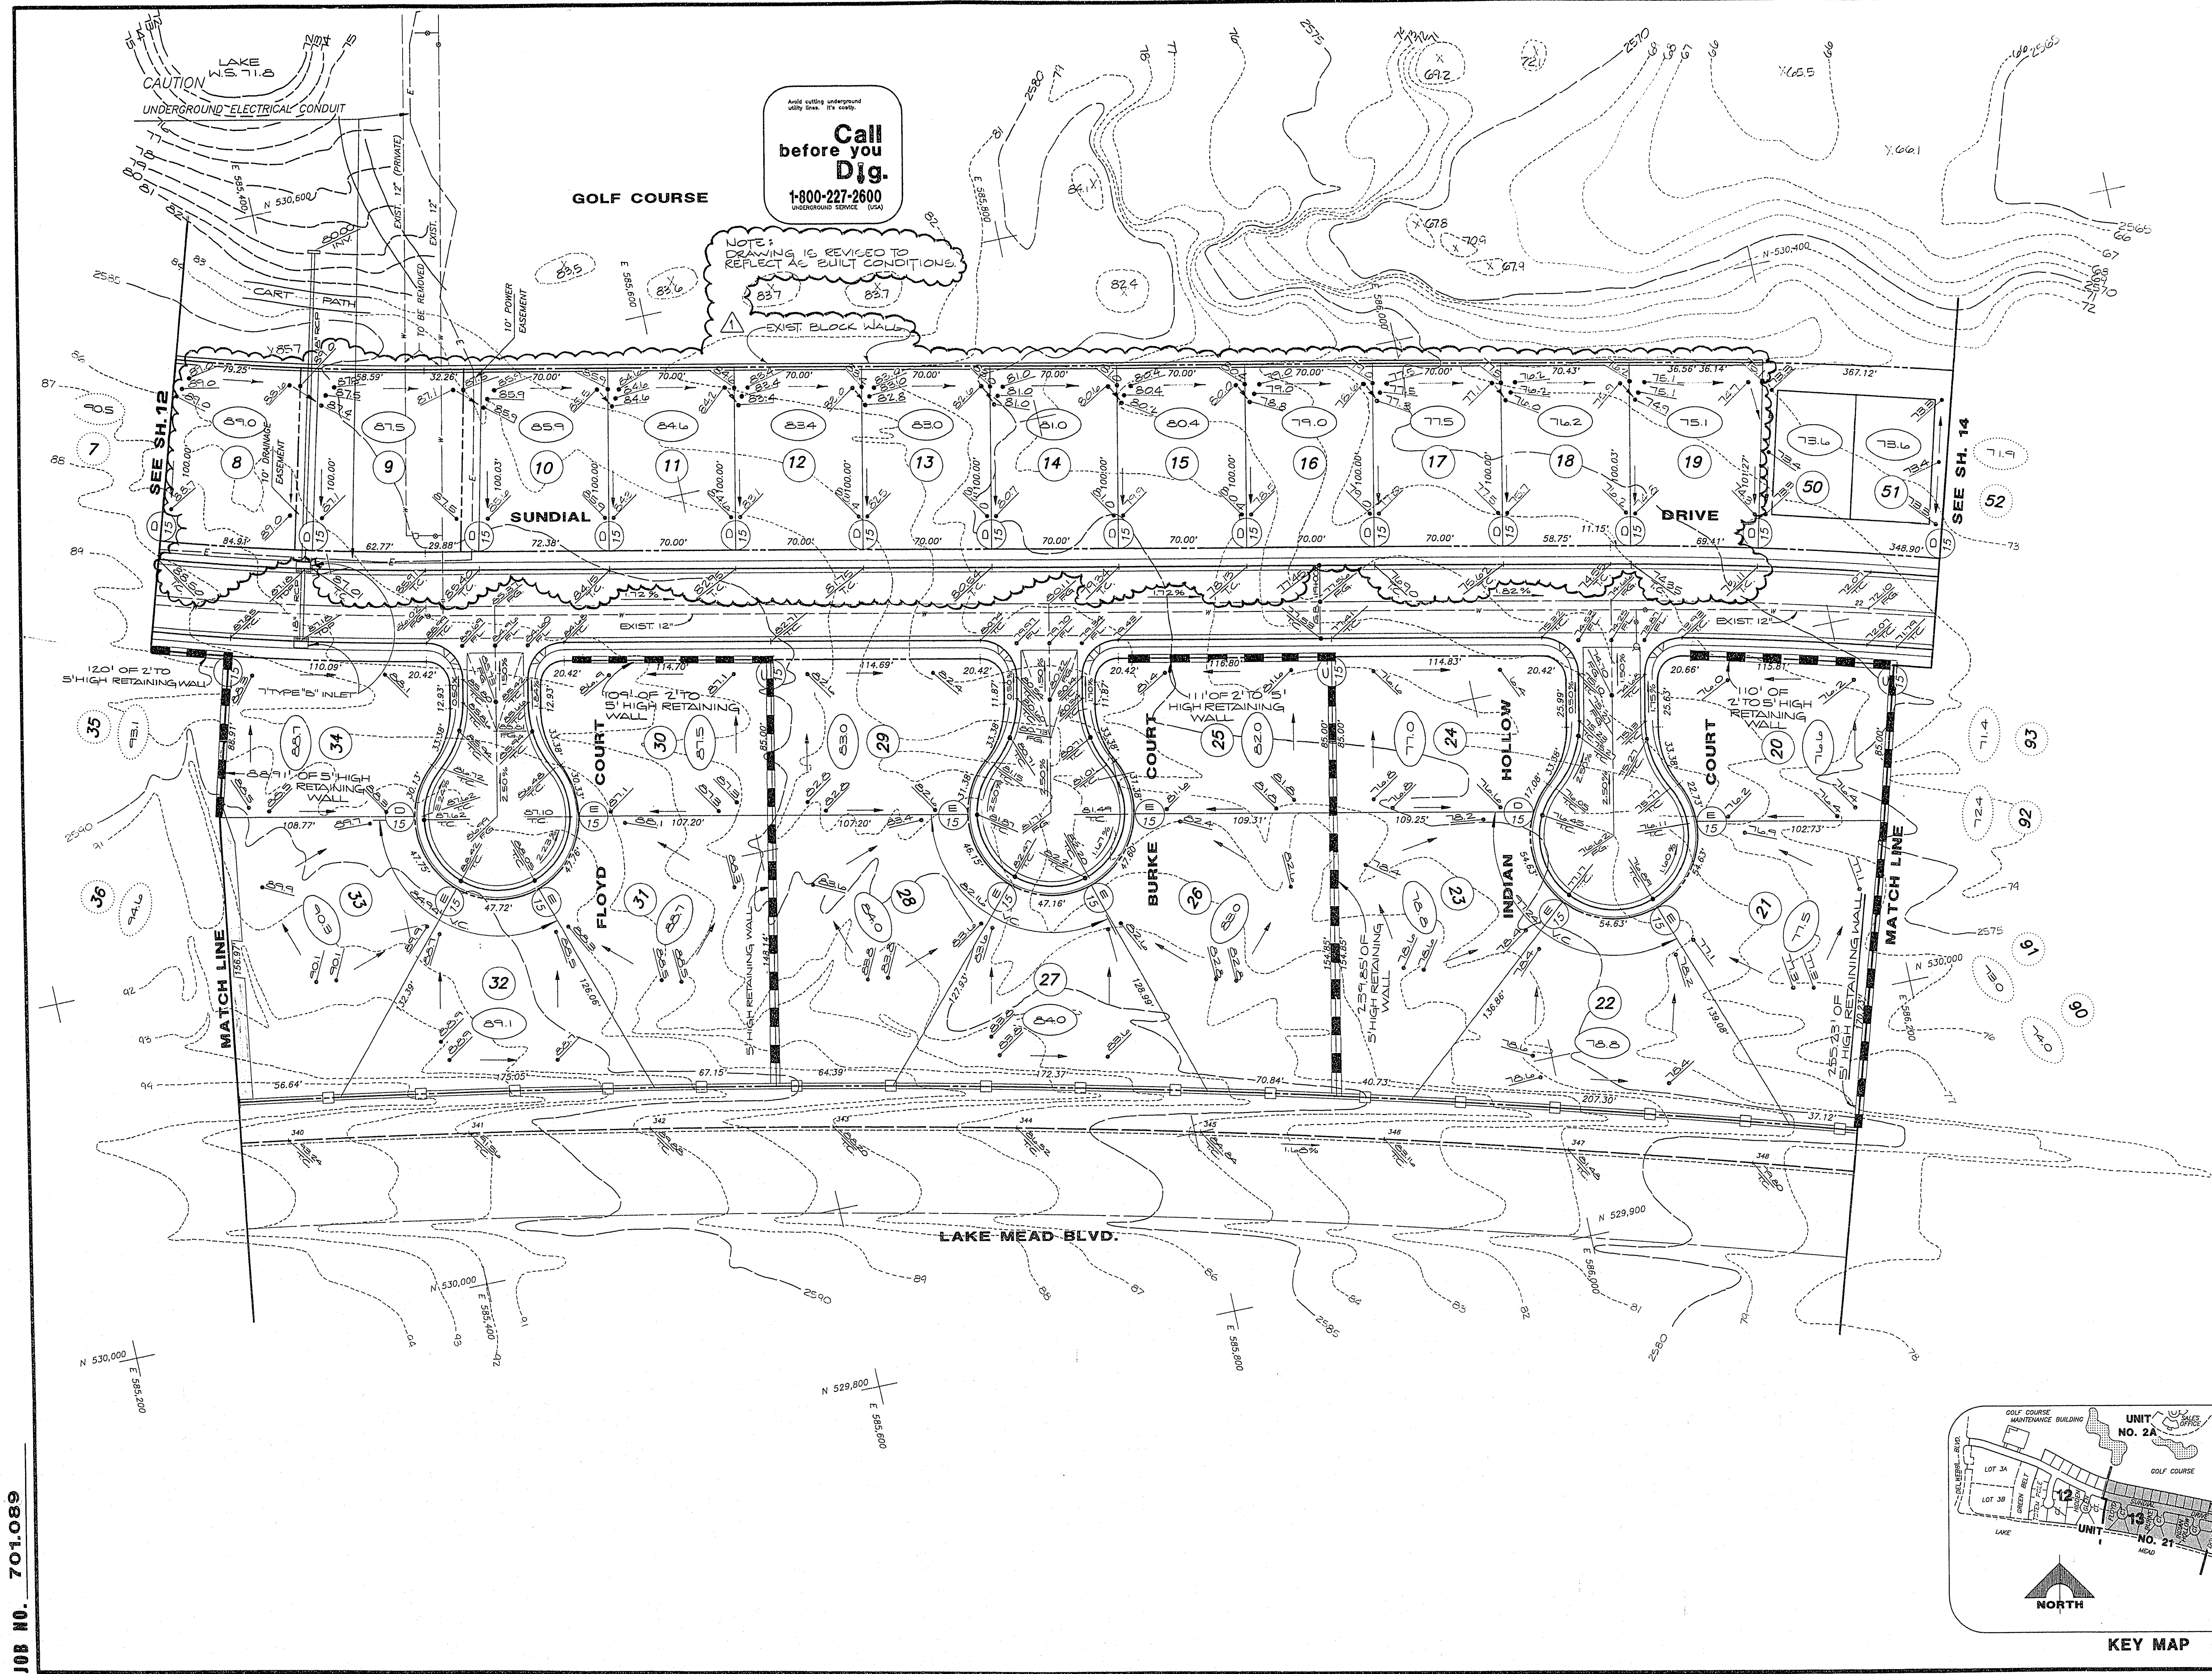

KEY MAP

DEL E. WEBB COMMUNITIES, INC.		RECOMMENDED		REV	DATE	DESCRIPTION
SUN CITY SUMMERLIN UNIT NO. 21		 MICHAEL D. ROSS		1	9/15/11	REVISED DRAINAGE ELEVATIONS.
GRADING PLAN II						
SHEET						
13						
OF 17 SHEETS						
		G.C. WALLACE, INC.				
		Engineering/Architecture				
		1555 SOUTH RAINBOW BLVD / LAS VEGAS, NEVADA 89102				