


⑦ CENTER LINE & BCR CURVE TABLE

CURVE	DELTA	RADIUS	LENGTH	TANGENT
1	24°52'18"	55.00'	23.88'	12.13'
2	81°24'36"	37.00'	52.57'	31.83'
3	81°24'36"	55.00'	28.15'	47.32'
4	111°21'19"	55.00'	108.89'	80.58'
5	51°29'15"	55.00'	49.42'	26.52'
6	29°56'43"	57.00'	29.79'	15.24'
7	54°59'46"	55.00'	33.99'	17.34'
8	98°35'24"	20.00'	34.41'	23.25'
9	79°25'38"	20.00'	27.73'	16.61'
10	00°59'00"	1354.00'	15.36'	7.68'
11	03°52'18"	1372.00'	92.71'	46.37'
12	00°27'34"	1336.00'	10.71'	5.36'
13	03°1'30"	1336.00'	75.01'	37.52'
14	03°28'07"	1372.00'	23.06'	41.54'
15	101°4'15"	1354.00'	241.93'	121.29'
16	07°20'25"	1372.00'	175.77'	88.01'
17	88°08'09"	20.00'	30.67'	19.48'
18	03°26'47"	1336.00'	80.36'	40.19'
19	05°24'13"	1372.00'	129.39'	64.75'
20	30°06'01"	1354.00'	71.32'	364.07'
21	09°03'59"	1372.00'	217.10'	108.26'
22	12°11'42"	1354.00'	288.19'	144.64'
23	03°39'46"	1372.00'	87.71'	43.87'
24	30°06'01"	1336.00'	701.87'	359.23'

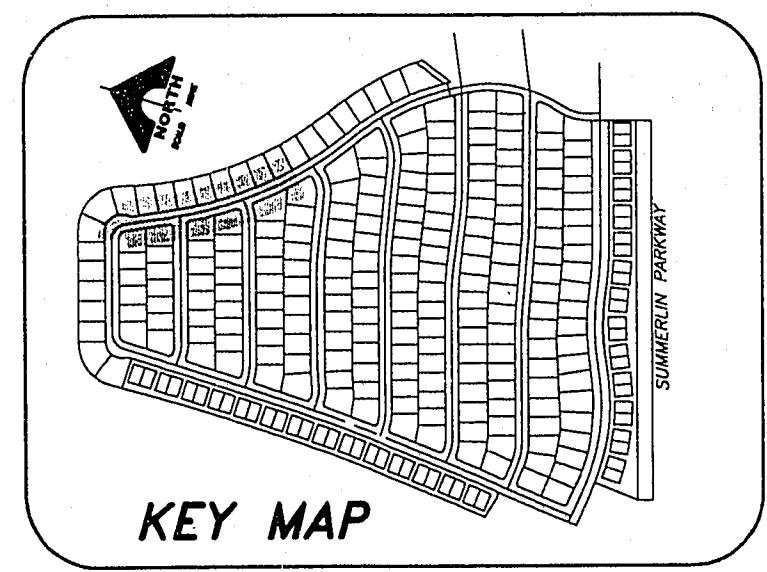

SUN CITY LAS VEGAS
 UNIT NO. 45
 GOLF COURSE

JOB NO. 701.244
 PLOTTED: 10/02/95 06:00 am DRAWING: C:\9\PLANS\DA4-16 B.T. bjt

REVISION	DATE	DESCRIPTION	C.L.S.	DATE
1				

RECOMMENDED BY: **SONNY J. WALLACE**
 LICENSE NO. 10118
 REGISTERED PROFESSIONAL ENGINEER
 STATE OF NEVADA
 1555 SOUTH RAINBOW BLVD./LAS VEGAS, NEVADA 89102
G. C. WALLACE, INC.
 Engineering/Architecture

DEL WEBB COMMUNITIES, INC.
 SUN CITY SUMMERLIN - UNIT NO. 49
 BAY TREE DRIVE
 SHEET
16
 OF 32 SHEETS

10-12-55 107Y-4141-49