


3320 ZONE 3205 ZONE

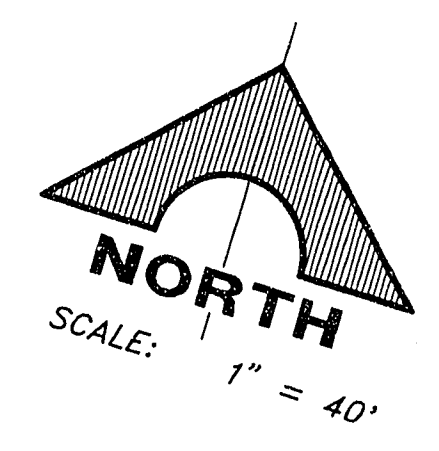


SUN CITY LAS VEGAS
UNIT NO. 45
GOLF COURSE

SUN CITY LAS VEGAS
UNIT NO. 45
GOLF COURSE

PROPERTY IN 3320 ZONE

THIS PROPERTY MAY HAVE STATIC WATER PRESSURE IN EXCESS OF 80 PSI. THE UNIFORM PLUMBING CODE REQUIRES THAT INDIVIDUAL, ON-SITE (PRIVATE) PRESSURE REDUCING VALVES BE INSTALLED WHENEVER THE PRESSURE EXCEEDS 80 PSI. P.R.V.'S ARE THE DEVELOPER'S RESPONSIBILITY AND WILL NOT BE INSPECTED OR INCLUDED IN THE ACCEPTANCE OF LVWD FACILITIES.

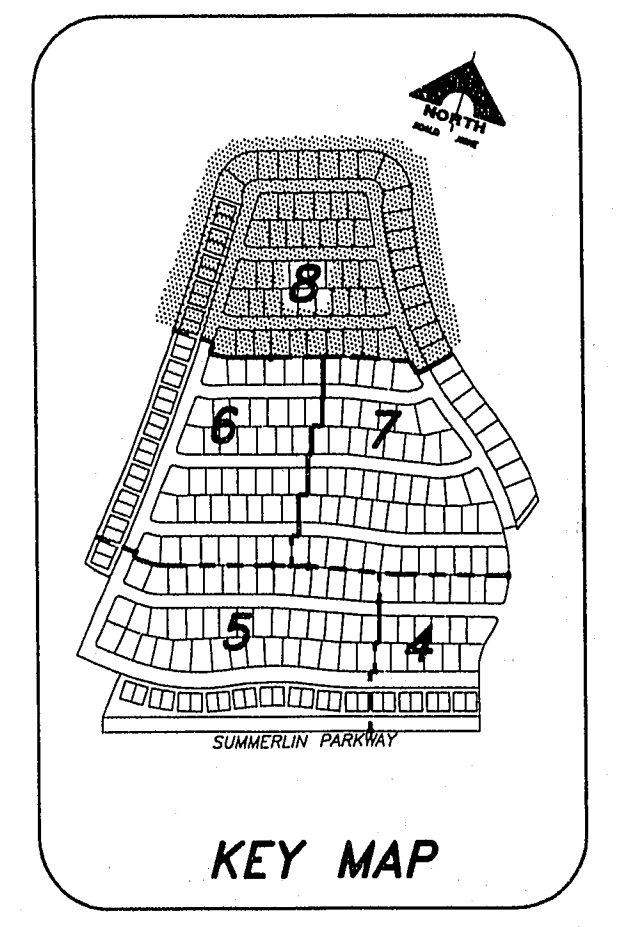

KEY MAP

MATCH LINE - UTILITY PLAN III
SEE SHEET 6

MATCH LINE - UTILITY PLAN IV
SEE SHEET 7

3320 ZONE 3205 ZONE

NOTE:
ALL SEWERS SHOWN ON THIS SHEET
ARE PUBLIC SEWERS.

APPROVED FOR CONSTRUCTION
1st app 12/01/95
[Signature]
LAS VEGAS VALLEY WATER DISTRICT DATE

REV.	DATE	DESCRIPTION	C.L.V.	DATE
1	02/20/96	REVISION TO OFF-SITE WATER	13	02/20/96
2		REVISION TO OFF-SITE WATER	13	02/20/96

REVISIONS TO SHEET NO. 307Y-4141-49
 ENGINEER: SONNY WALLACE, INC. 12/01/95
 ARCHITECT: G. C. WALLACE, INC. 12/01/95
 1555 SOUTH RAINBOW BLVD./LAS VEGAS, NEVADA 89102
 Engineering/Architecture

DEL WEBB COMMUNITIES, INC. UNIT NO. 49
 SUN CITY SUMMERLIN - UTILITY PLAN V
 SHEET 8
 OF 32 SHEETS

JOB NO. 701.244 PLOTTED: 12/18/95 2:13 pm DRAWING: C:\49\UTILITY\95-8 BF: csp

10-12-97 307Y-4141-49