


JOB NO. 701.242 PLOTTED: 10/02/95 09:15 am DRAWING: C:\DRAWINGS\DWG\UNIT48\148-15 BY: Dlee

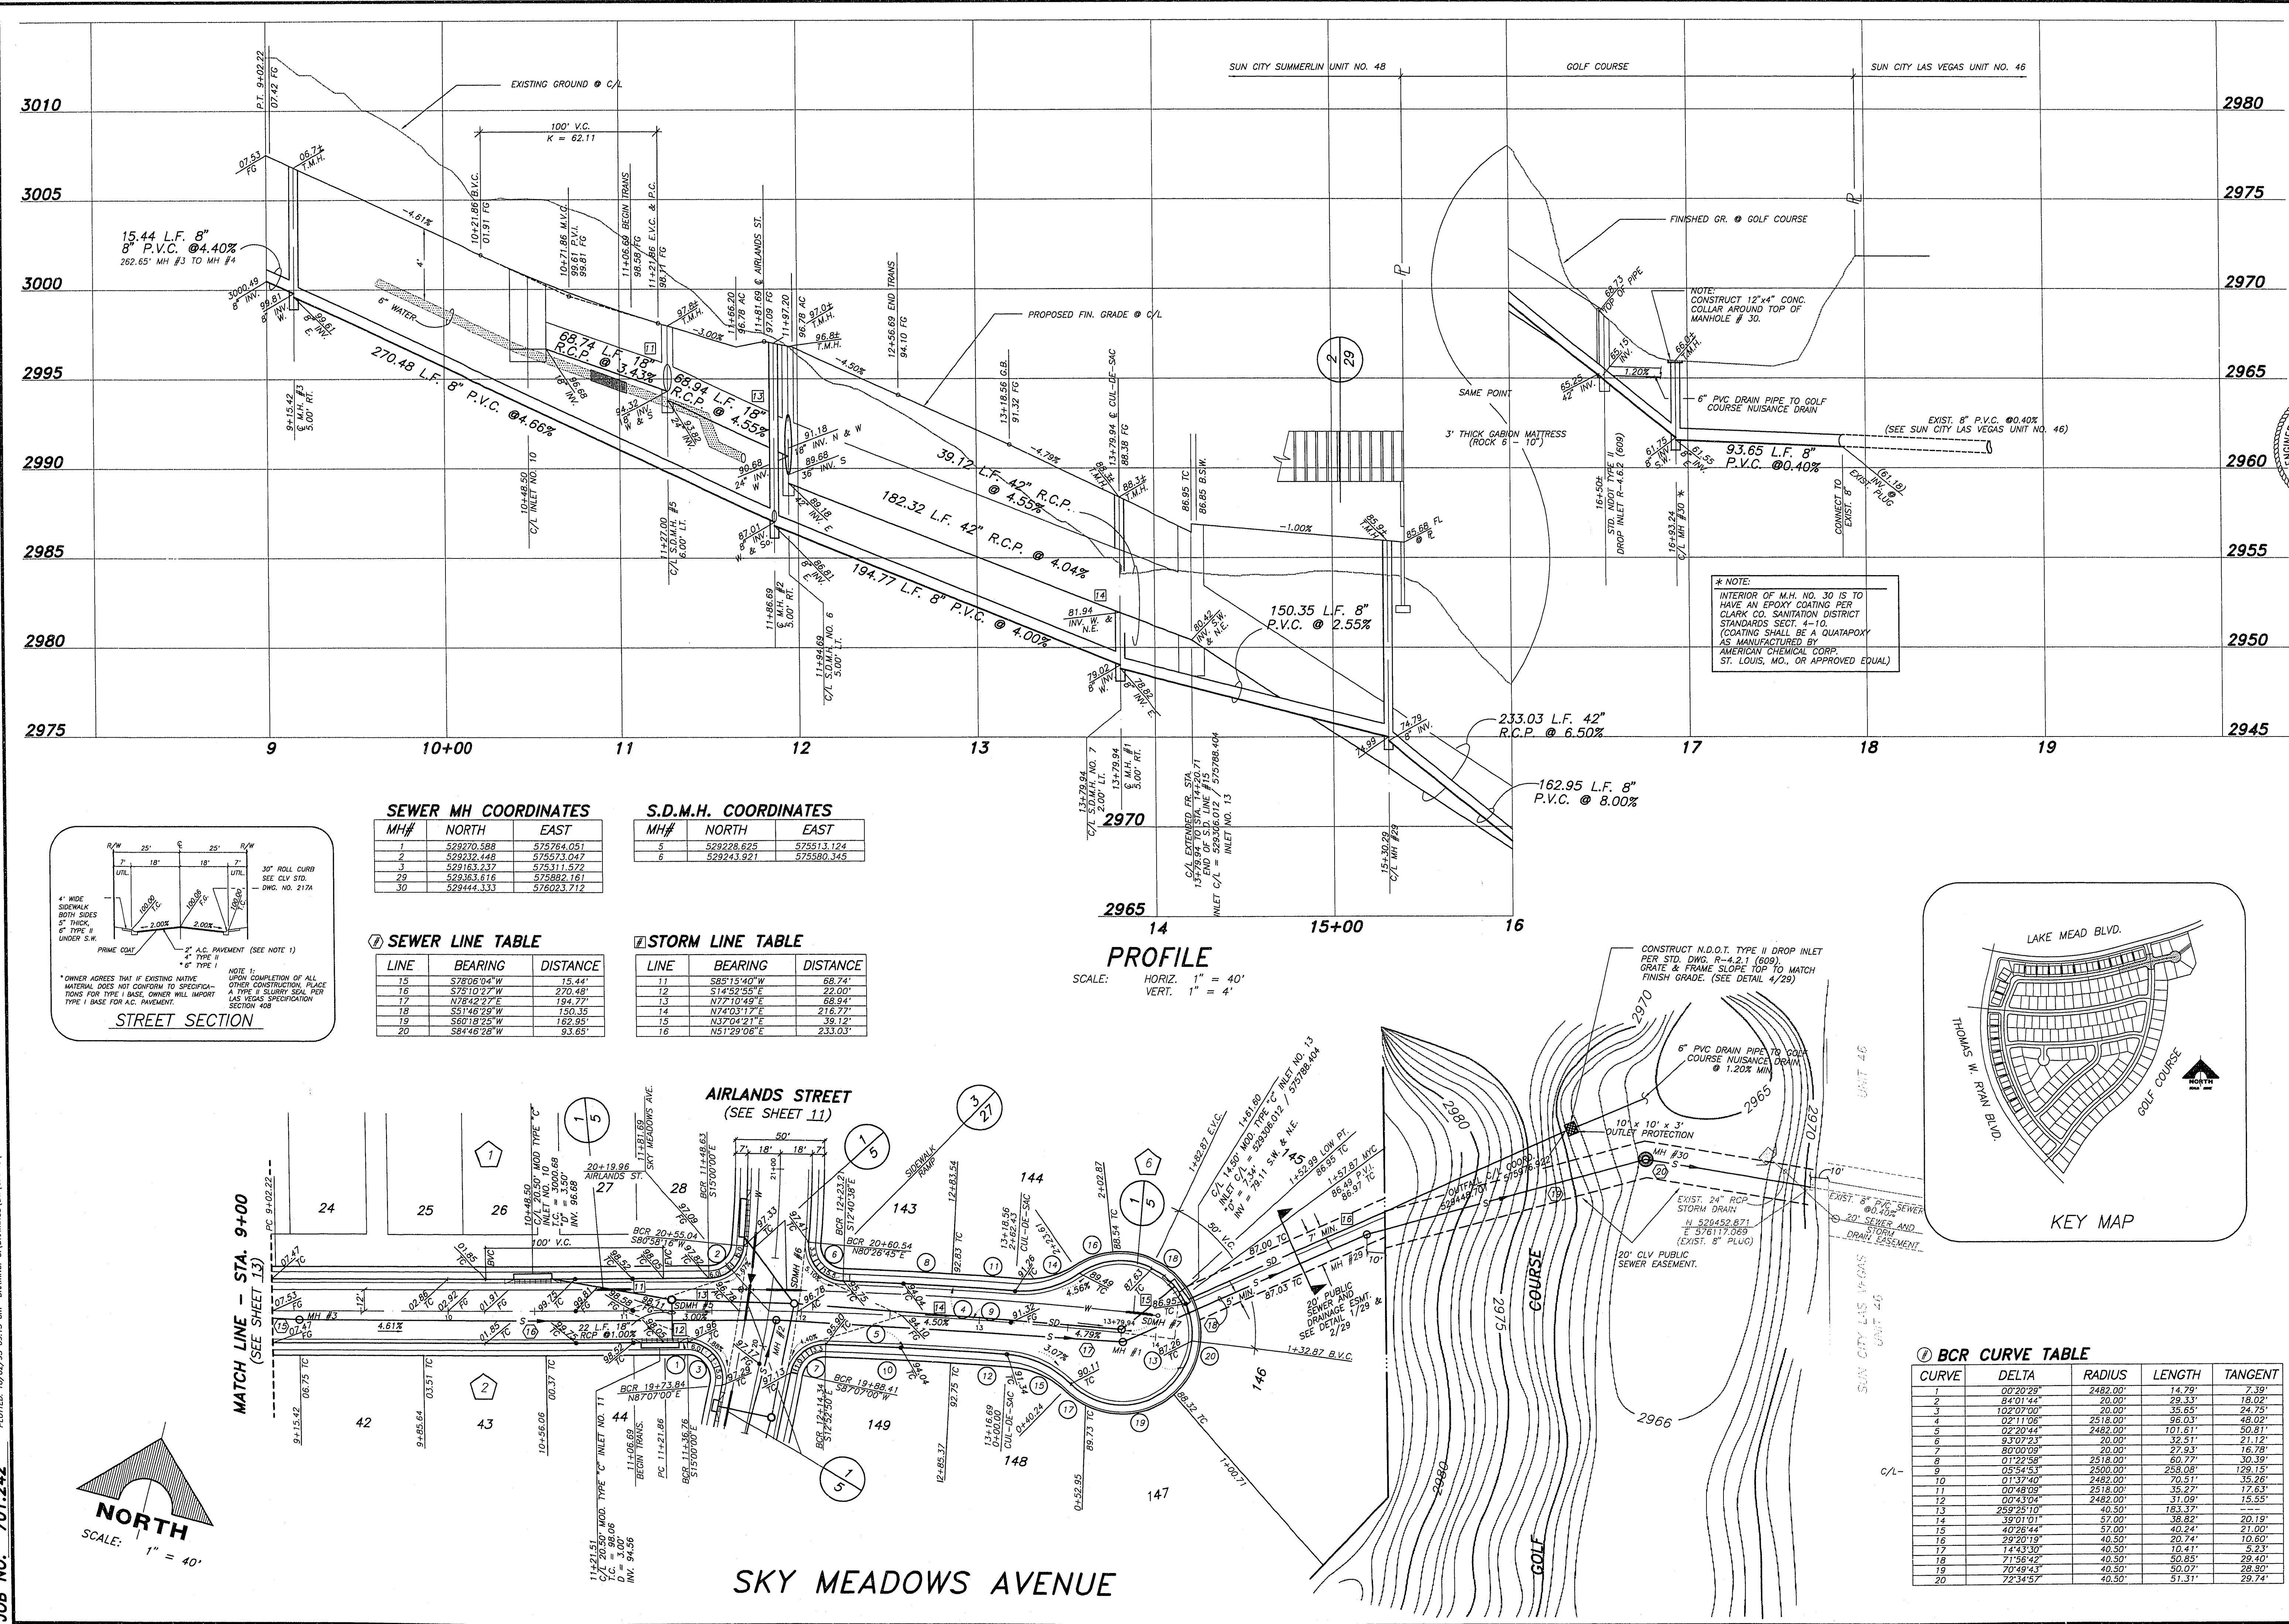

SEWER MH COORDINATES

MH#	NORTH	EAST
1	529270.588	575764.051
2	529232.448	575573.047
3	529163.237	575311.572
29	529363.616	575882.161
30	529444.333	576023.712

S.D.M.H. COORDINATES

MH#	NORTH	EAST
5	529226.626	575513.124
6	529243.921	575580.345

SEWER LINE TABLE

LINE	BEARING	DISTANCE
15	S78°06'04"W	15.44'
16	S78°10'27"W	270.48'
17	N78°42'27"E	194.77'
18	S51°46'29"W	150.35'
19	S50°18'25"W	162.95'
20	S50°46'28"W	233.03'

STORM LINE TABLE

LINE	BEARING	DISTANCE
11	S85°15'40"W	68.74'
12	S14°32'55"E	22.00'
13	N77°10'49"E	68.94'
14	N74°03'17"E	216.77'
15	N37°04'21"E	39.12'
16	N51°29'06"E	233.03'

BCR CURVE TABLE

CURVE	DELTA	RADIUS	LENGTH	TANGENT
1	00°20'29"	2482.00'	14.79'	7.39'
2	84°01'44"	20.00'	29.33'	18.02'
3	10°20'00"	20.00'	35.55'	24.75'
4	02°11'06"	2518.00'	96.03'	48.02'
5	02°20'44"	2482.00'	101.61'	50.81'
6	53°07'23"	20.00'	32.51'	21.12'
7	00°00'00"	20.00'	27.93'	16.78'
8	01°22'58"	2518.00'	80.77'	30.39'
9	05°54'53"	2500.00'	258.08'	129.15'
10	01°37'40"	2482.00'	70.51'	35.26'
11	00°48'09"	2518.00'	35.27'	17.63'
12	00°43'04"	2482.00'	31.09'	15.55'
13	25°25'10"	40.50'	183.37'	90.00'
14	39°01'01"	57.00'	38.82'	20.19'
15	40°26'44"	57.00'	40.24'	21.00'
16	29°20'19"	40.50'	20.74'	10.60'
17	14°43'30"	40.50'	10.41'	5.23'
18	71°56'42"	40.50'	50.85'	29.40'
19	70°49'43"	40.50'	50.07'	28.90'
20	72°34'57"	40.50'	51.31'	29.74'

RECORDS SECTION
ENGINEER
G.C. WALLACE, INC.
Engineering/Architecture
1555 SOUTH RAINBOW BLVD./LAS VEGAS, NEVADA 89102

DEL WEBB COMMUNITIES, INC.
SUN CITY SUMMERLIN UNIT NO. 48
SKY MEADOWS AVENUE

SHEET
15
OF 29 SHEETS